
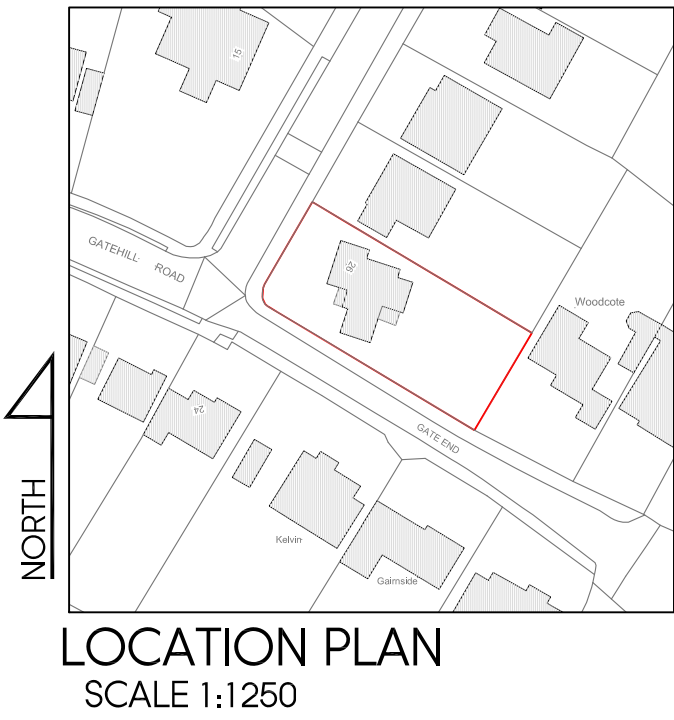


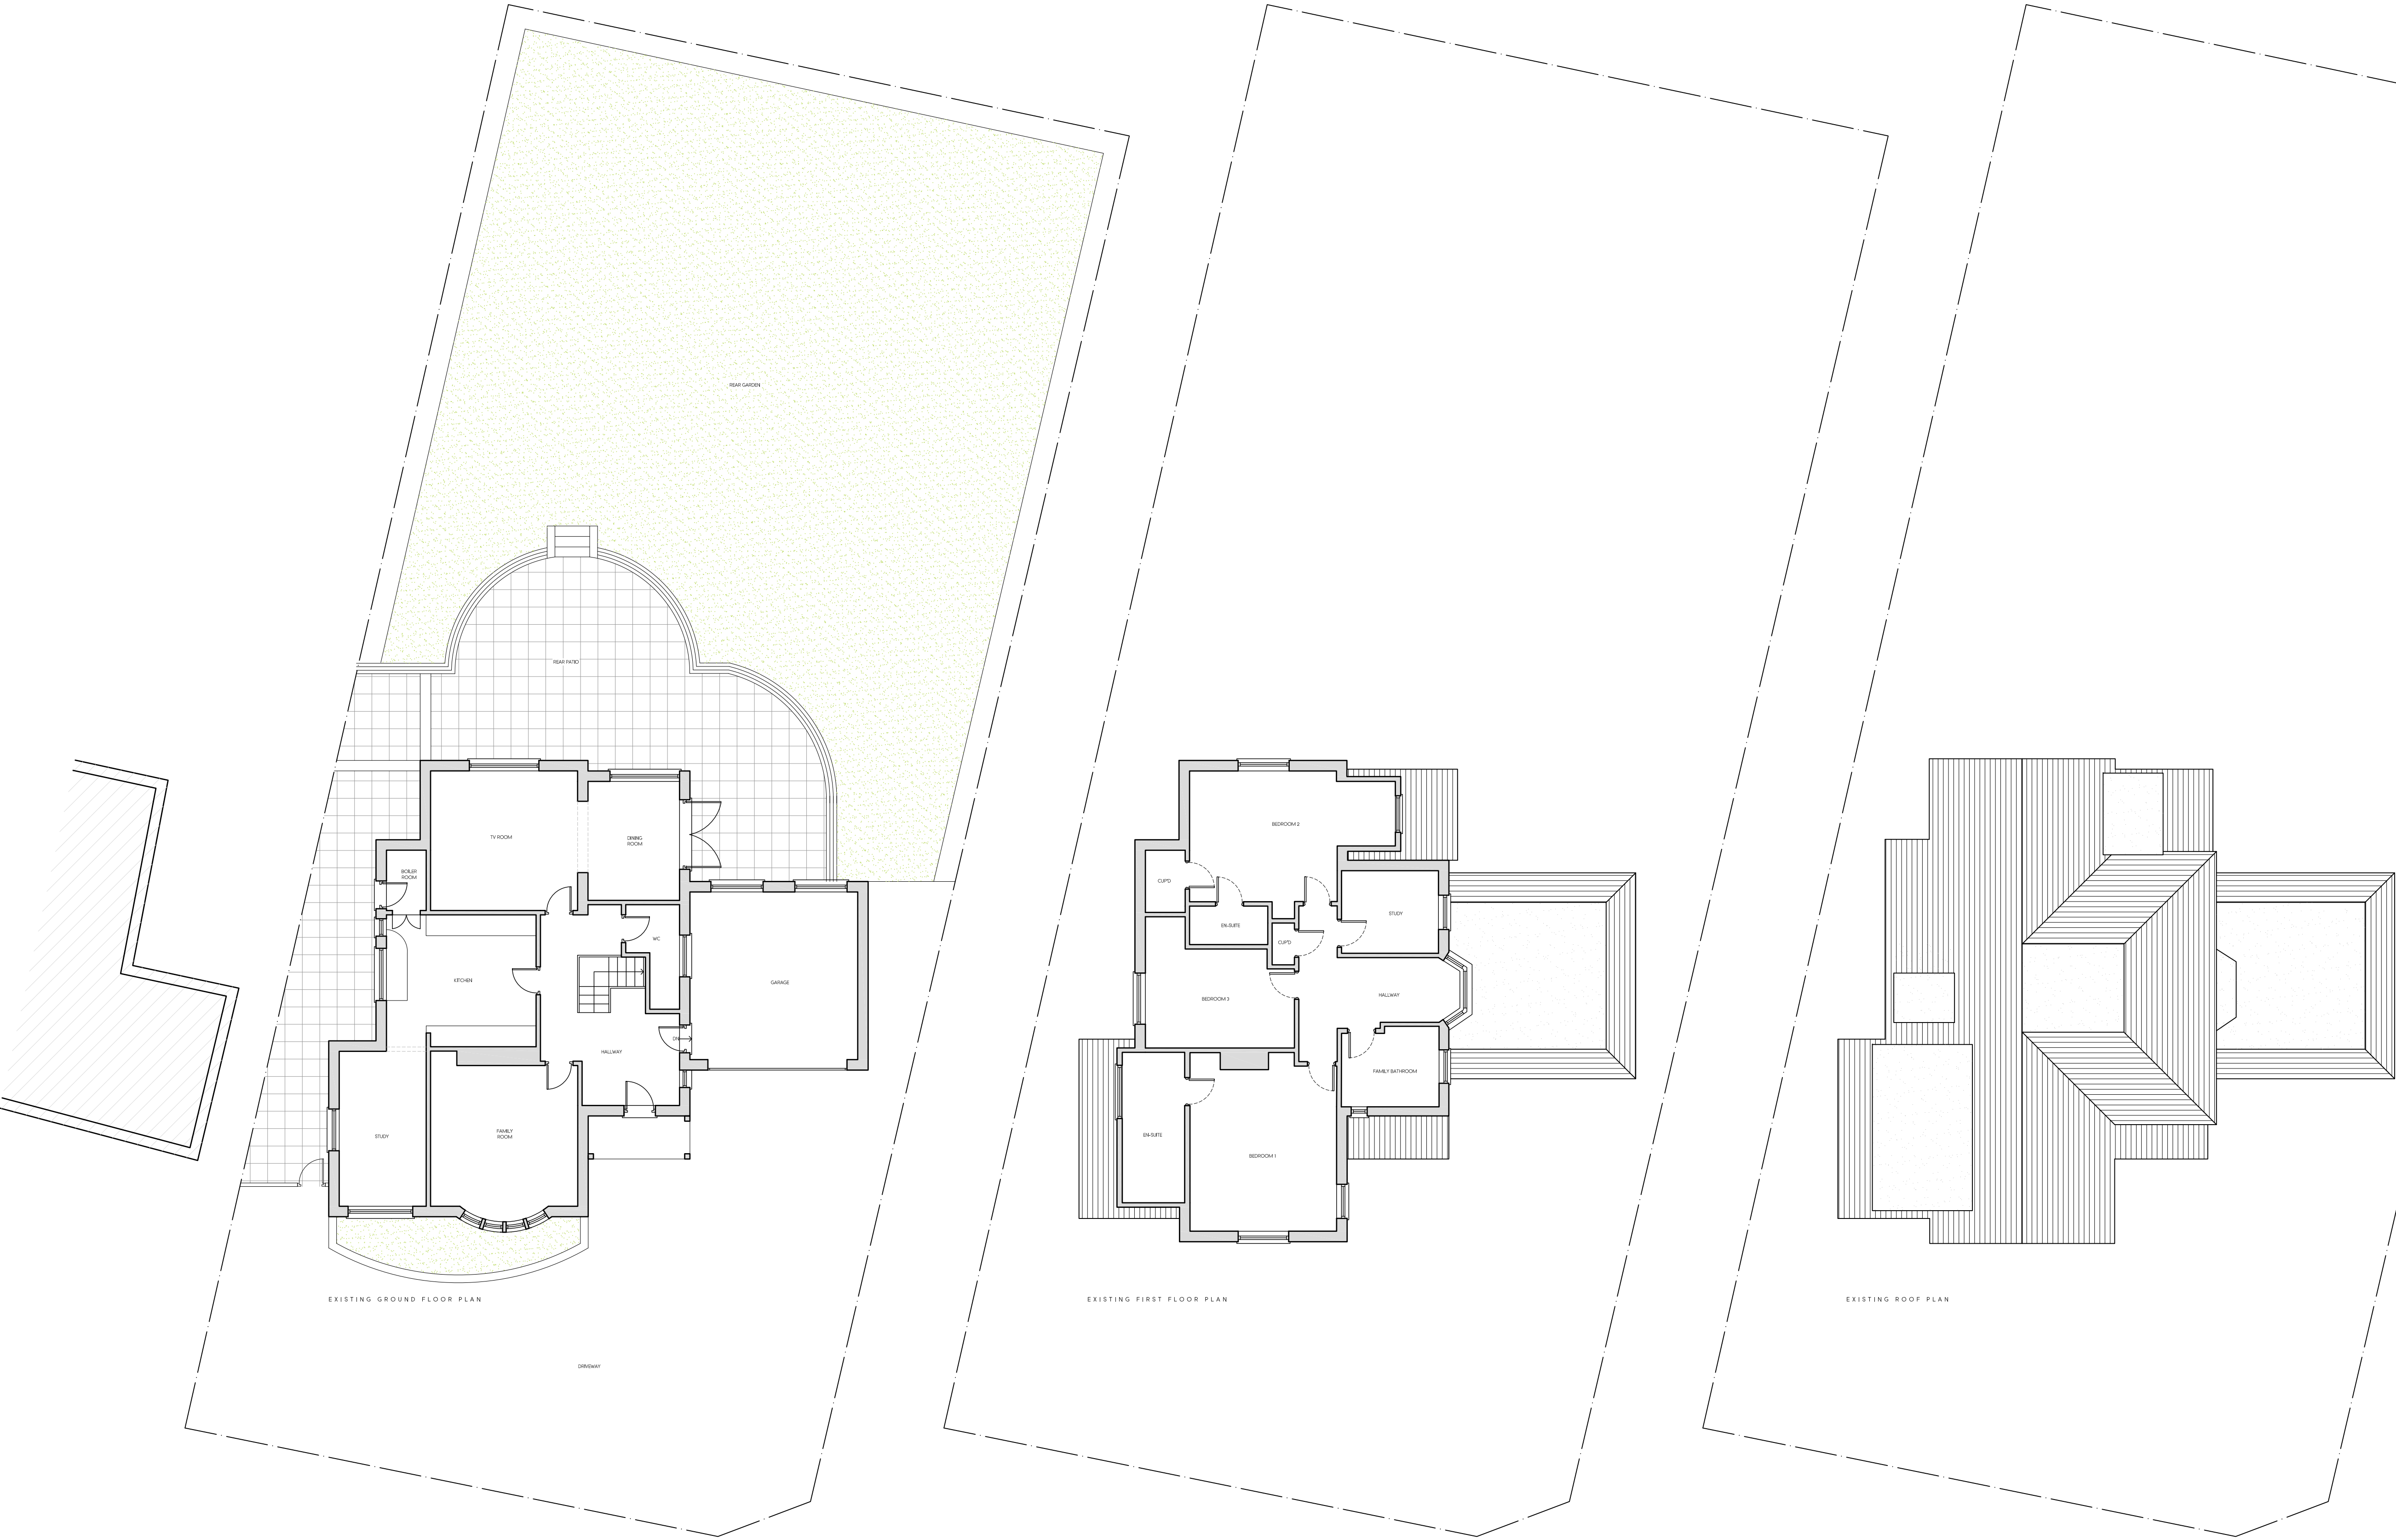

Rev	Date	Description	Init.
Client			
MR & MRS DATTANI			
Project Title			
PROPOSED EXTENSIONS & INTERNAL ALTERATIONS			
26 GATEHILL ROAD, NORTHWOOD, HA6 3QQ			
Drawing Title			
EXISTING FLOOR PLANS			
Cad File	Sheet Size	Scale	
P001	A1	1:100	
Drawn by	Drawing Date	Approved by	
BR	FEB 2023	NJ	
Project No.	Drawing No.	Revision	
1952	P201	-	