


0 1m 2m 3m 4m 5m  
SCALE BAR 1:50

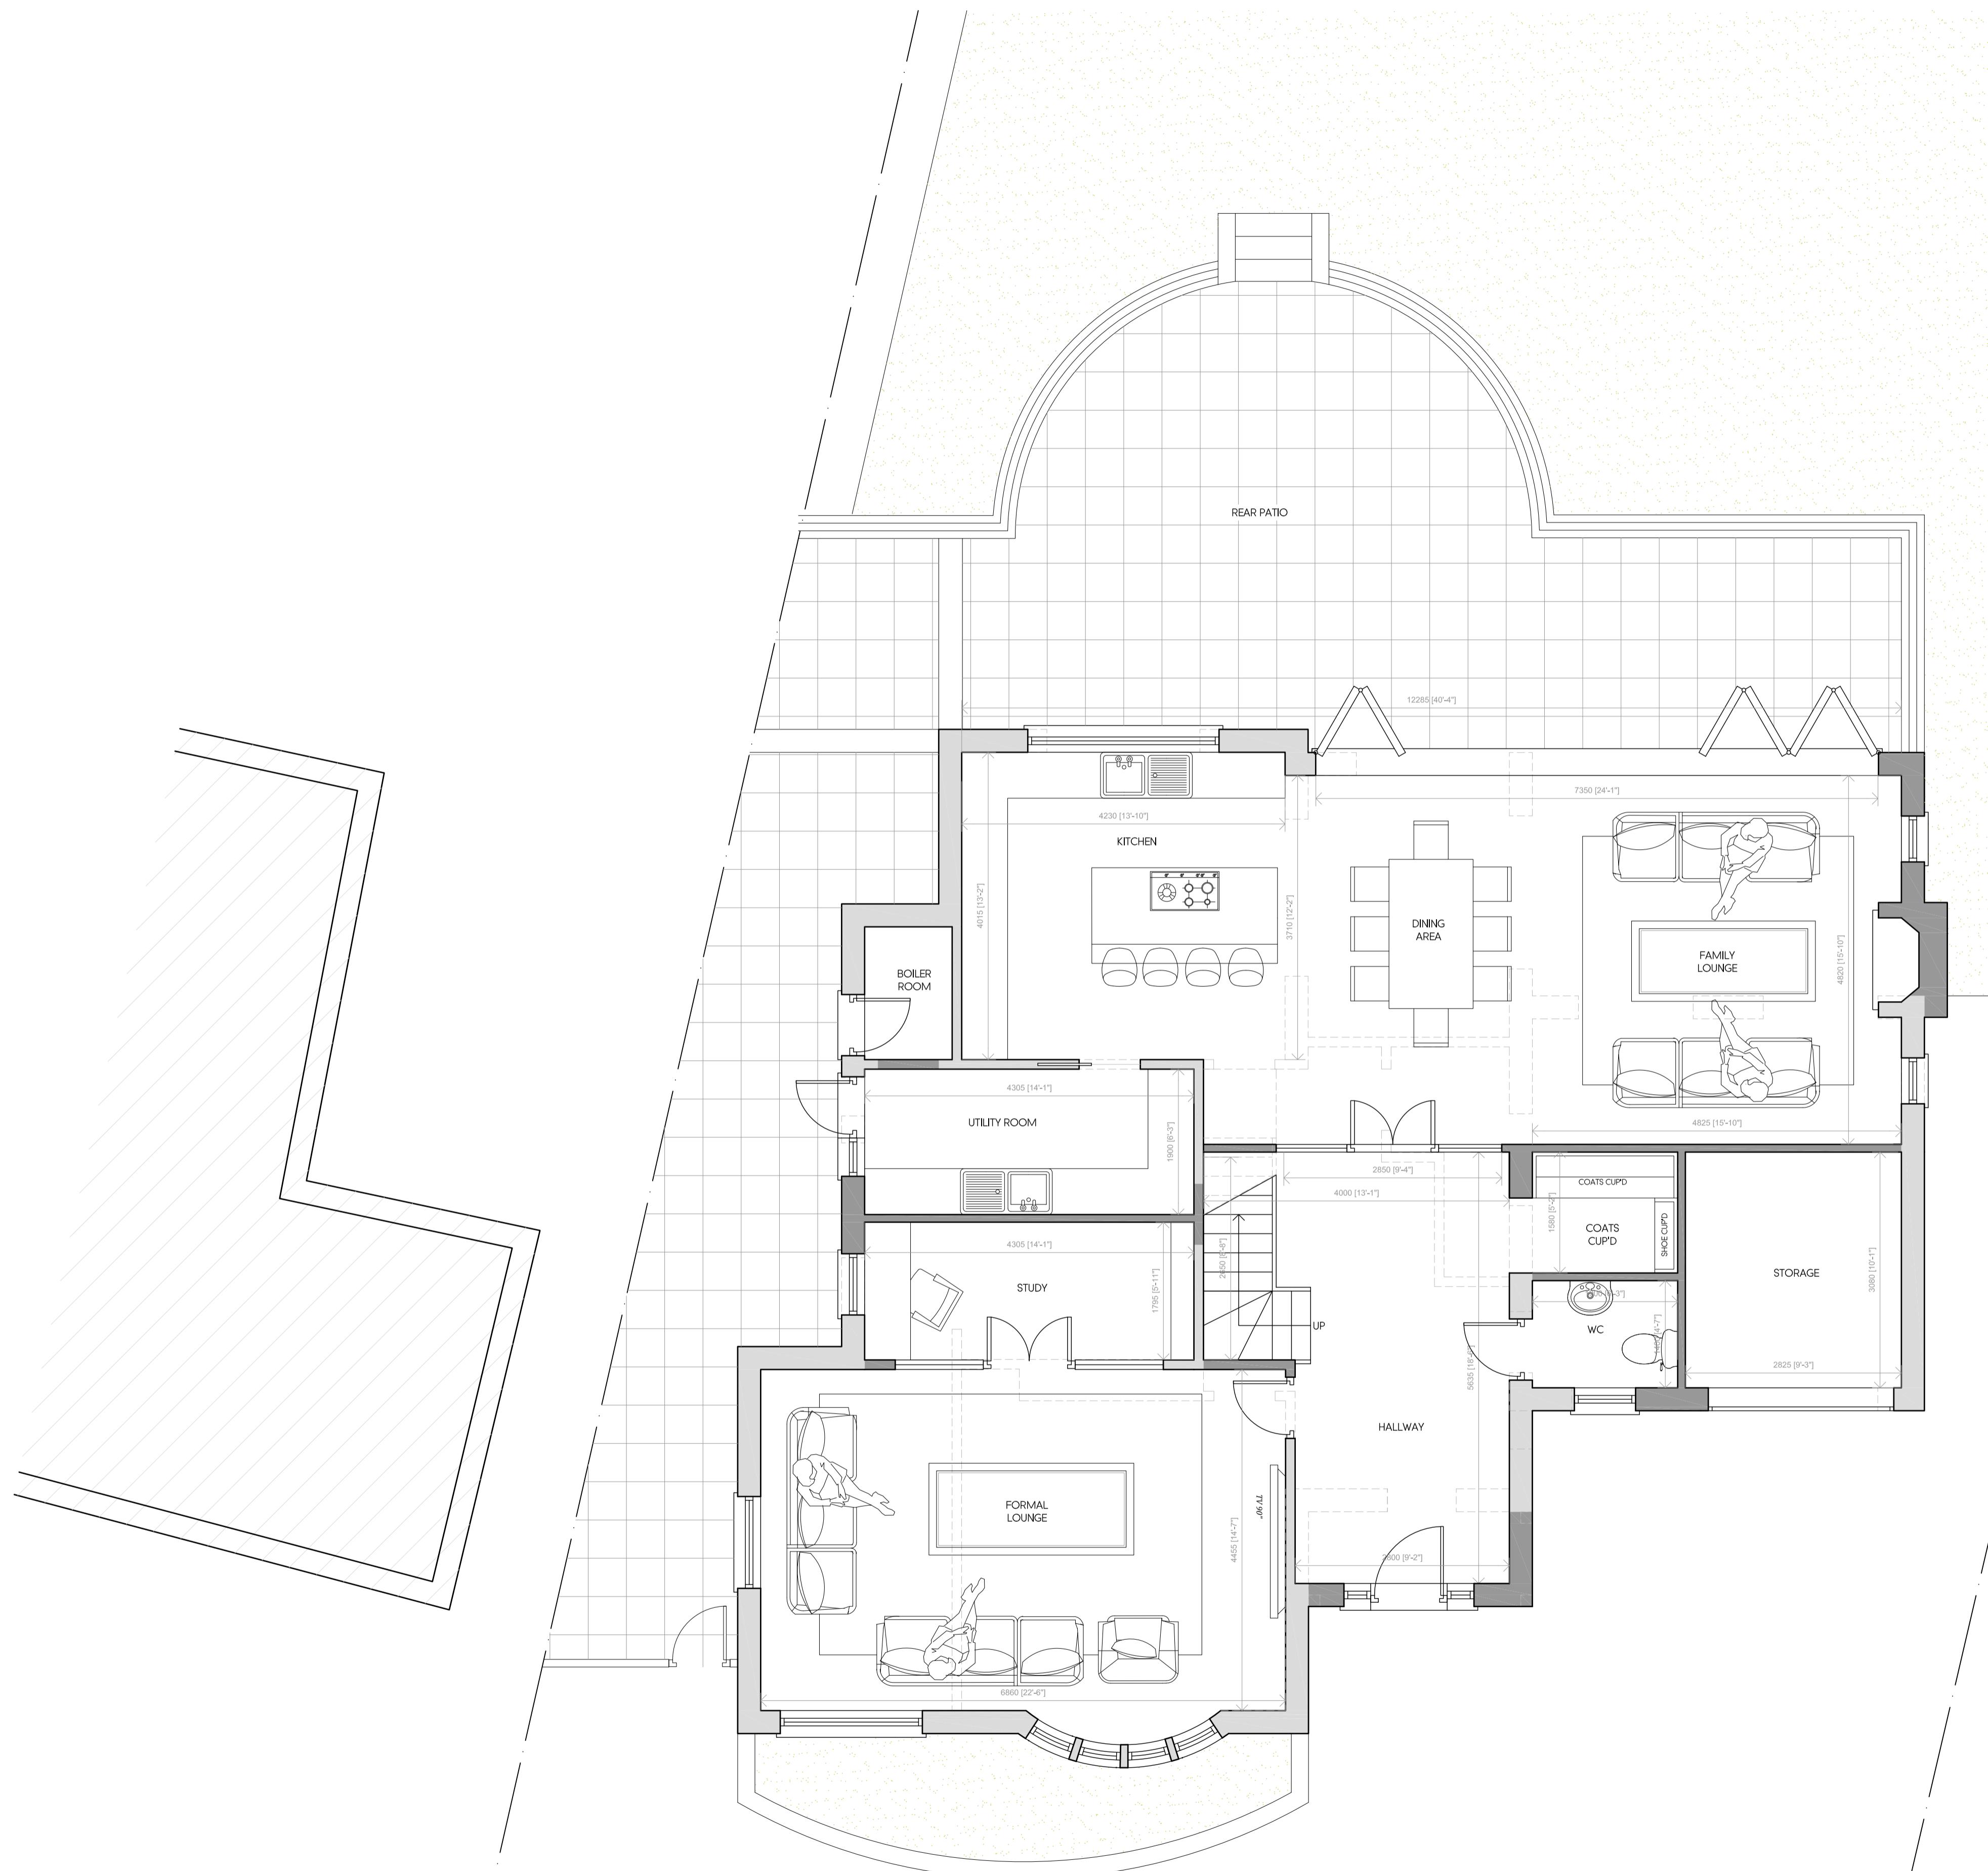

KEY  
 EXISTING WALLS  
 PROPOSED WALLS  
 DEMOLISHED WALLS



B	12.06.23	AMENDED TO SUIT CLIENT COMMENTS	BR
A	07.03.23	AMENDED TO SUIT CLIENT COMMENTS	BR
Rev	Date	Description	Init.
Client			

MR & MRS DATTANI

Project Title: PROPOSED EXTENSIONS & INTERNAL ALTERATIONS

26 GATEHILL ROAD, NORTHWOOD, HA6 3QQ  
Drawing Title:

PROPOSED GROUND FLOOR PLAN

Cad File	Sheet Size	Scale
P001	A1	1:50
Drawn by	Drawing Date	Approved by
BR	FEB 2023	NJ

Project No. Drawing No. Revision

1952 P203 B

24 High Street Ruislip  
Middlesex HA4 7AP  
01992 840077 01992 840078  
info@juttlarchs.com juttlarchs.com

This drawing is property of Juttl Architects Ltd © and must not be copied or otherwise reproduced. All dimensions must be checked on site before commencing work. No dimensions to be scaled from this drawing. This drawing was produced using AutoCAD 2016.

PLANNING ISSUE