


0 1m 2m 3m 4m 5m
SCALE BAR 1:50

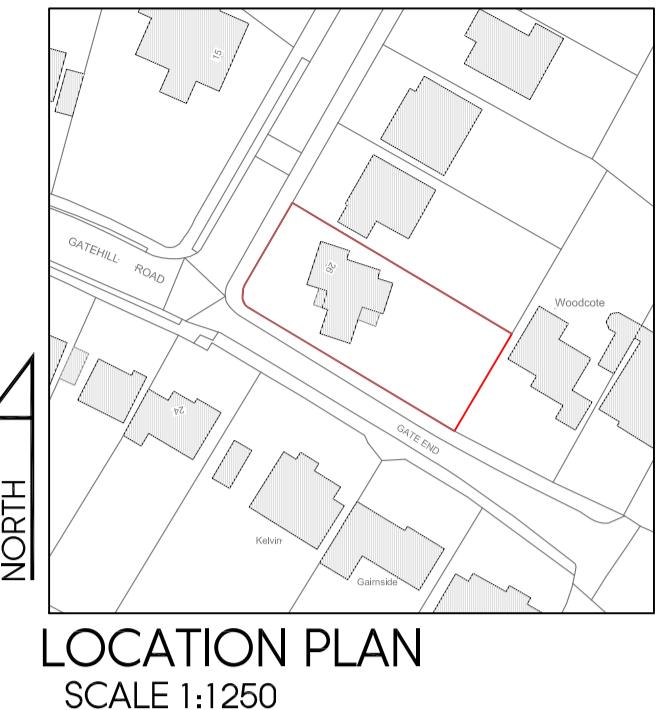

KEY
EXISTING WALLS
PROPOSED WALLS
DEMOLISHED WALLS

B	12.06.23	AMENDED TO SUIT CLIENT COMMENTS	BR
A	07.03.23	AMENDED TO SUIT CLIENT COMMENTS	BR
Rev	Date	Description	Init.

Client

MR & MRS DATTANI

Project Title

PROPOSED EXTENSIONS & INTERNAL ALTERATIONS

26 GATEHILL ROAD, NORTHWOOD, HA6 3QQ

Drawing Title

PROPOSED ROOF PLAN

Cad File	Sheet Size	Scale
P001	A1	1:50
Drawn by	Drawing Date	Approved by
BR	FEB 2023	NJ

Project No.

1952

Drawing No.

P205


Revision

B

24 High Street Ruislip
Middlesex HA4 7AP
01992 840077 01992 840078
info@jutta-architects.com
jutta-architects.com

This drawing is property of Jutta Architects Ltd © and must not be copied or otherwise reproduced. All dimensions must be checked on site before commencing work. No dimensions to be scaled from this drawing. This drawing was produced using AutoCAD 2016.

PLANNING ISSUE

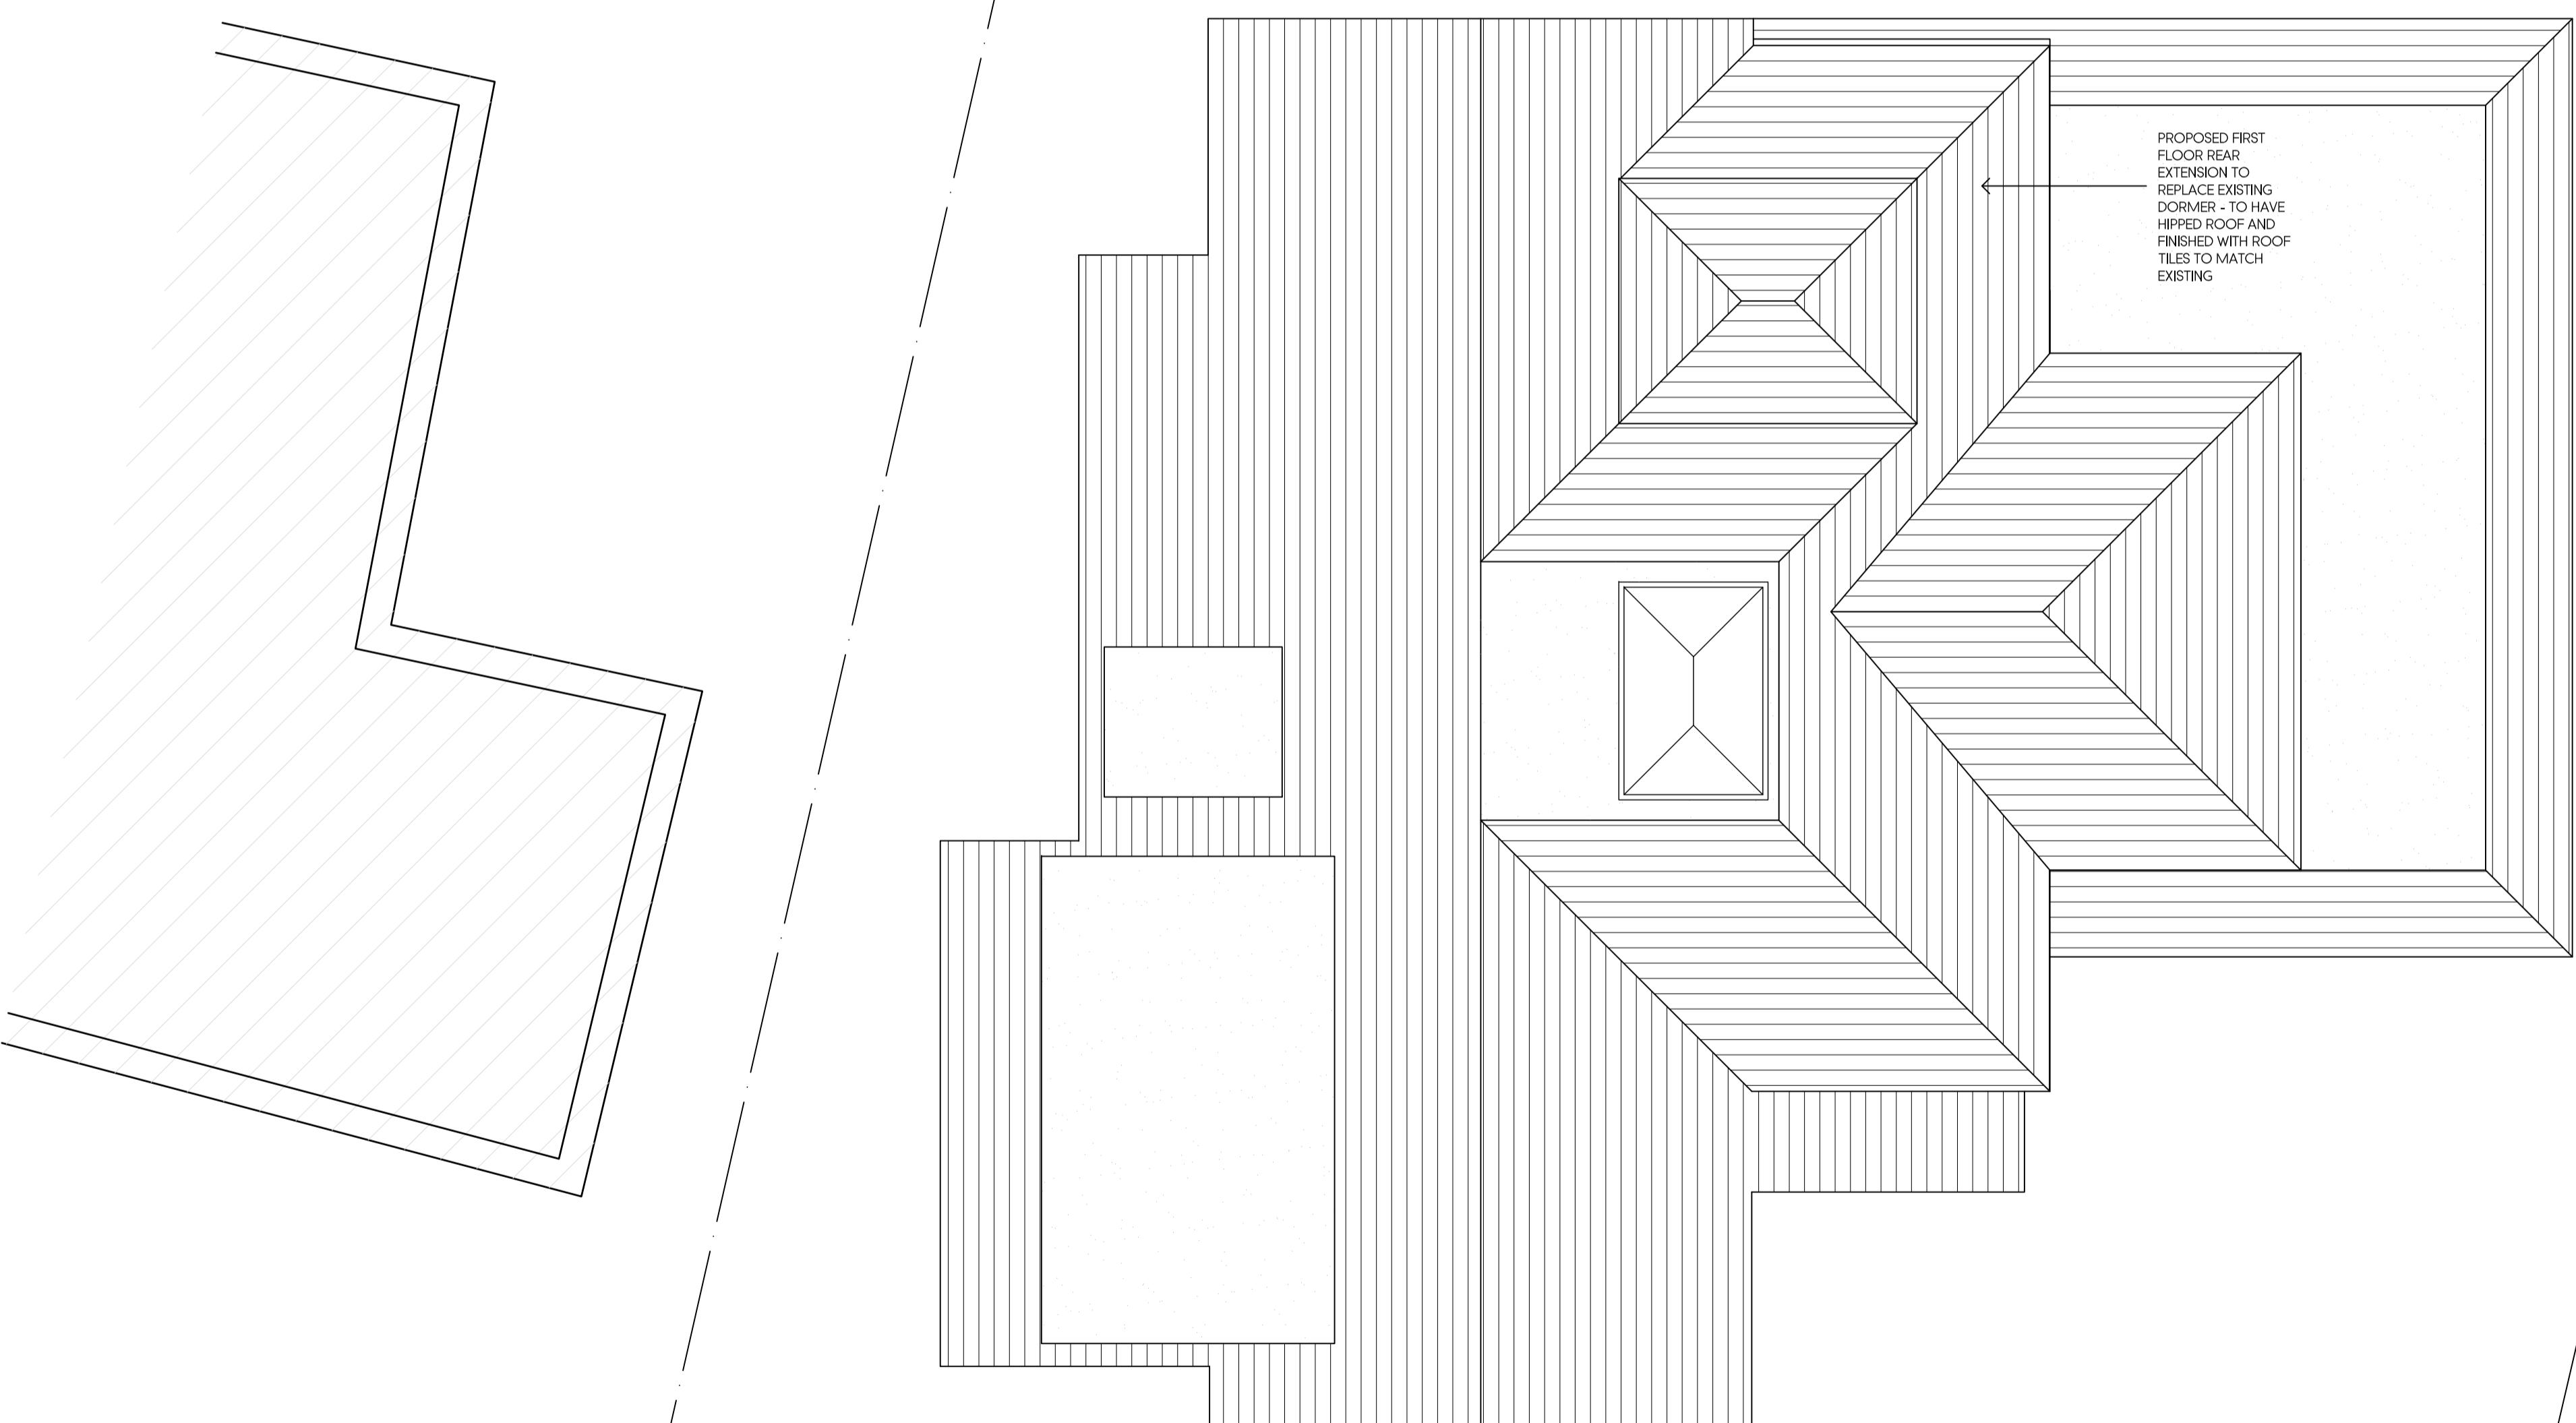

PROPOSED ROOF PLAN