


PROPOSED GROUND FLOOR PLAN

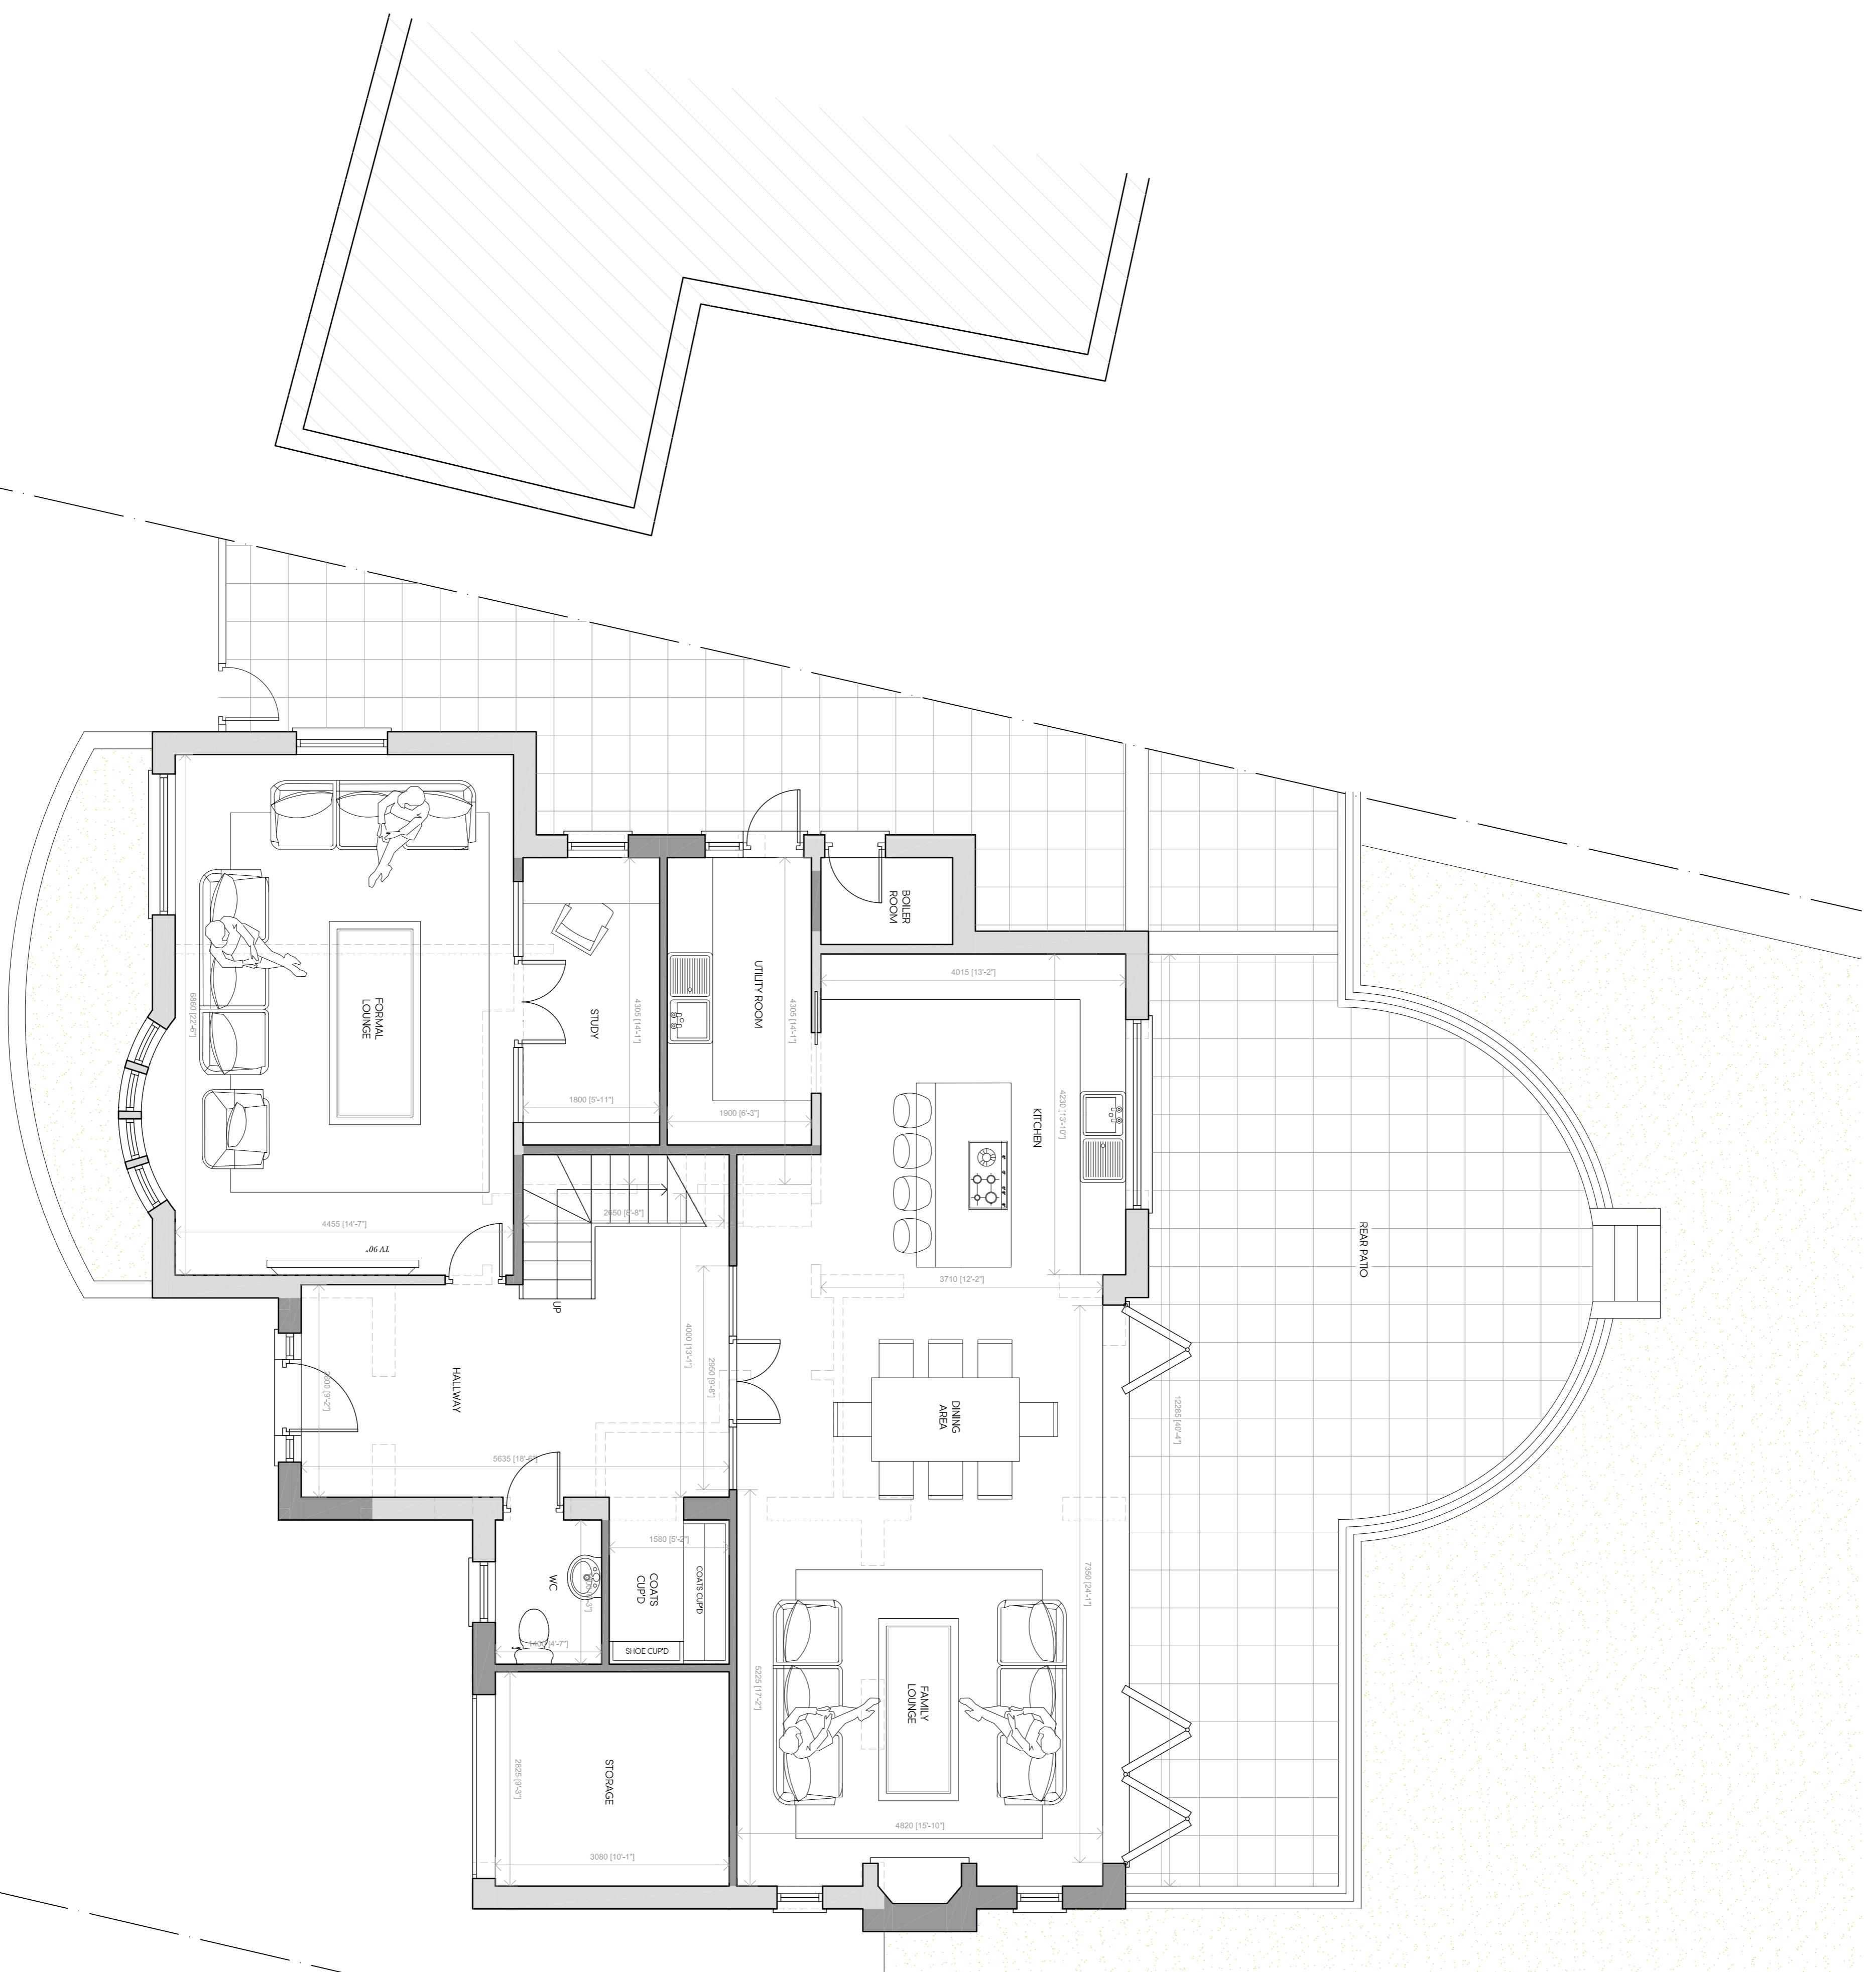

DRIVEWAY



Proposed Title	Existing Title		
Rev Date	Description	Ref	Client
MR & MRS DATANI			
PROPOSED EXTENSIONS & INTERNAL ALTERATIONS			
28 GATEHILL ROAD, NORTHWOOD, HA6 3QO			
Drawing Title			
PROPOSED GROUND FLOOR PLAN			
Code File	Sheet Size	Scale	
P002	A1	1:50	
Drawn by		Approved by	
BR	SEP 2023	NJ	
Project No.	Drawing No.	Revision	
1952	P203	-	

PLANNING ISSUE

Juttla
Architects

24 High Street Building

Middlesex HA4 2JG

01923 400777 01923 840078

<http://juttlaarchitects.com>

info@juttlaarchitects.com

This drawing is property of Juttla Architects Ltd. and must not be copied or otherwise reproduced. All dimensions must be checked on site before commencing work. No dimensions to be scaled from this drawing. This drawing was produced using AutoCAD 2016.

SCALE BAR 1:50