

PROPOSED EXTENSION  
ROOF LINE TO MATCH  
EXISTING


EXISTING

KEY

EXISTING WALLS

PROPOSED WALLS

DEMOLISHED WALLS

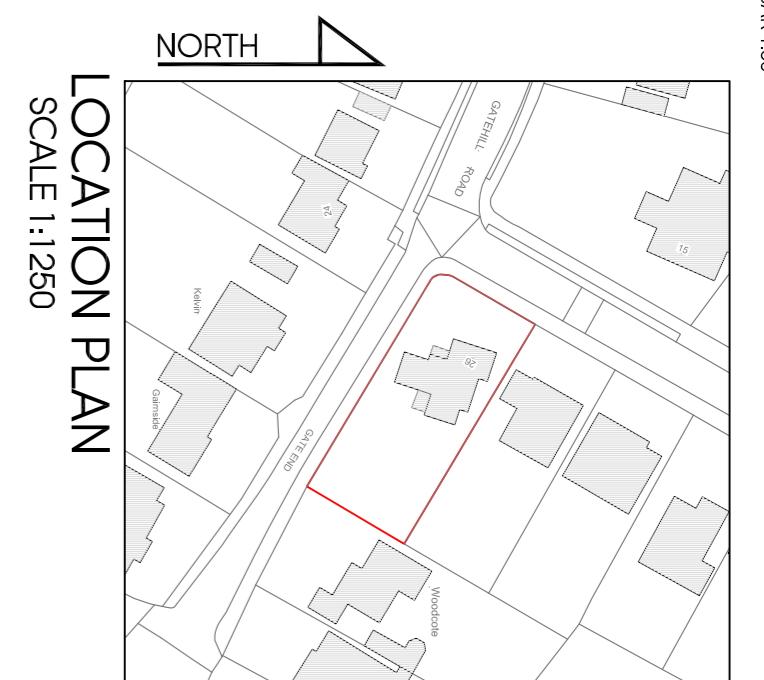

LOCATION PLAN  
SCALE 1:250

0 1m 2m 3m 4m 5m  
SCALE BAR 1:250

Project Title	Rev Date	Description	Ref
PROPOSED EXTENSIONS & INTERNAL ALTERATIONS			
28 GATEHILL ROAD, NORTHWOOD, HA6 3QO			
Drawing Title			
PROPOSED FIRST FLOOR PLAN			
Code File	Sheet Size	Scale	
P002	A1	1:50	
Drawn By	Drawing Date	Approved by	
BR	SEP 2023	NJ	
Project No.	Drawing No.	Revision	
1952	P204	-	

PLANNING ISSUE

PROPOSED FIRST FLOOR PLAN

24 High Street Building  
Middlesex HA4 7AB

01923 400777 01923 840078

info@juttiaarchitects.com

juttiaarchitects.com

This drawing is property of Juttia Architects Ltd. and must not be

copied or otherwise reproduced. All dimensions must be checked on

site before commencing work. No dimensions to be scaled from this

drawing. This drawing was produced using AutoCAD® 2016.

**Juttia**  
**Architects**