

PROPOSED ROOF PLAN

Rev Date	Description	Init
Client		

MR & MRS DATANI

Project Title: PROPOSED EXTENSIONS & INTERNAL ALTERATIONS
28 GATEHILL ROAD, NORTHWOOD, HA6 3QO
Drawing Title: PROPOSED ROOF PLAN

Code File	Sheet Size	Scale
P002	A1	1:50
Drawn by	Approved by	
BR	SEP 2023	NJ
Project No.	Drawing No.	Revision
1952	P205	-

Jutta
Architects


24 High Street Suite 201a
Middlesex HA4 1JG

01923 400777 01923 840078

info@juttaarchitects.com
juttaarchitects.com

This drawing is the property of Jutta Architects Ltd. and must not be copied or otherwise reproduced. All dimensions must be checked on site before commencing work. No dimensions to be scaled from this drawing. This drawing was produced using AutoCAD 2016.

PLANNING ISSUE

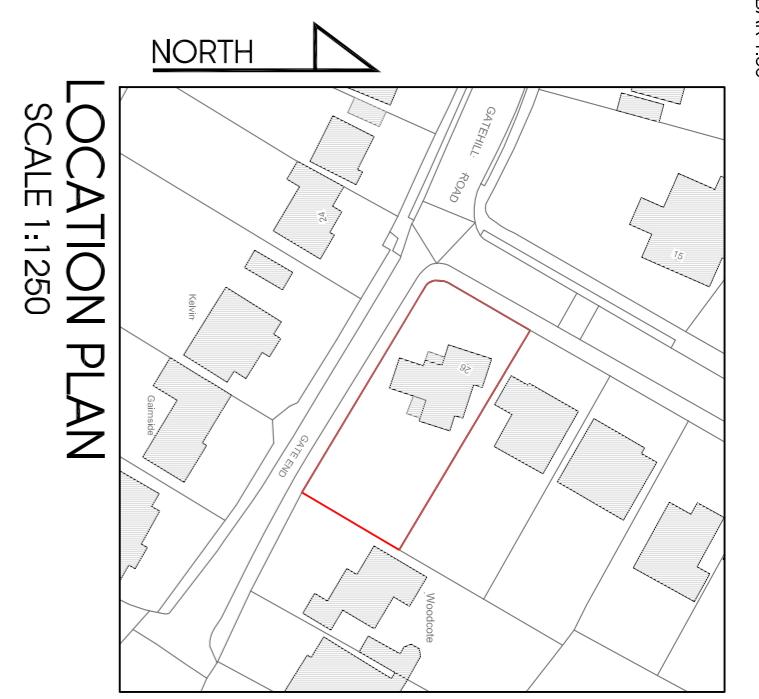

LOCATION PLAN
SCALE 1:250

0 1m 2m 3m 4m 5m
SCALE BAR 1:250