




PROPOSED FRONT ELEVATION

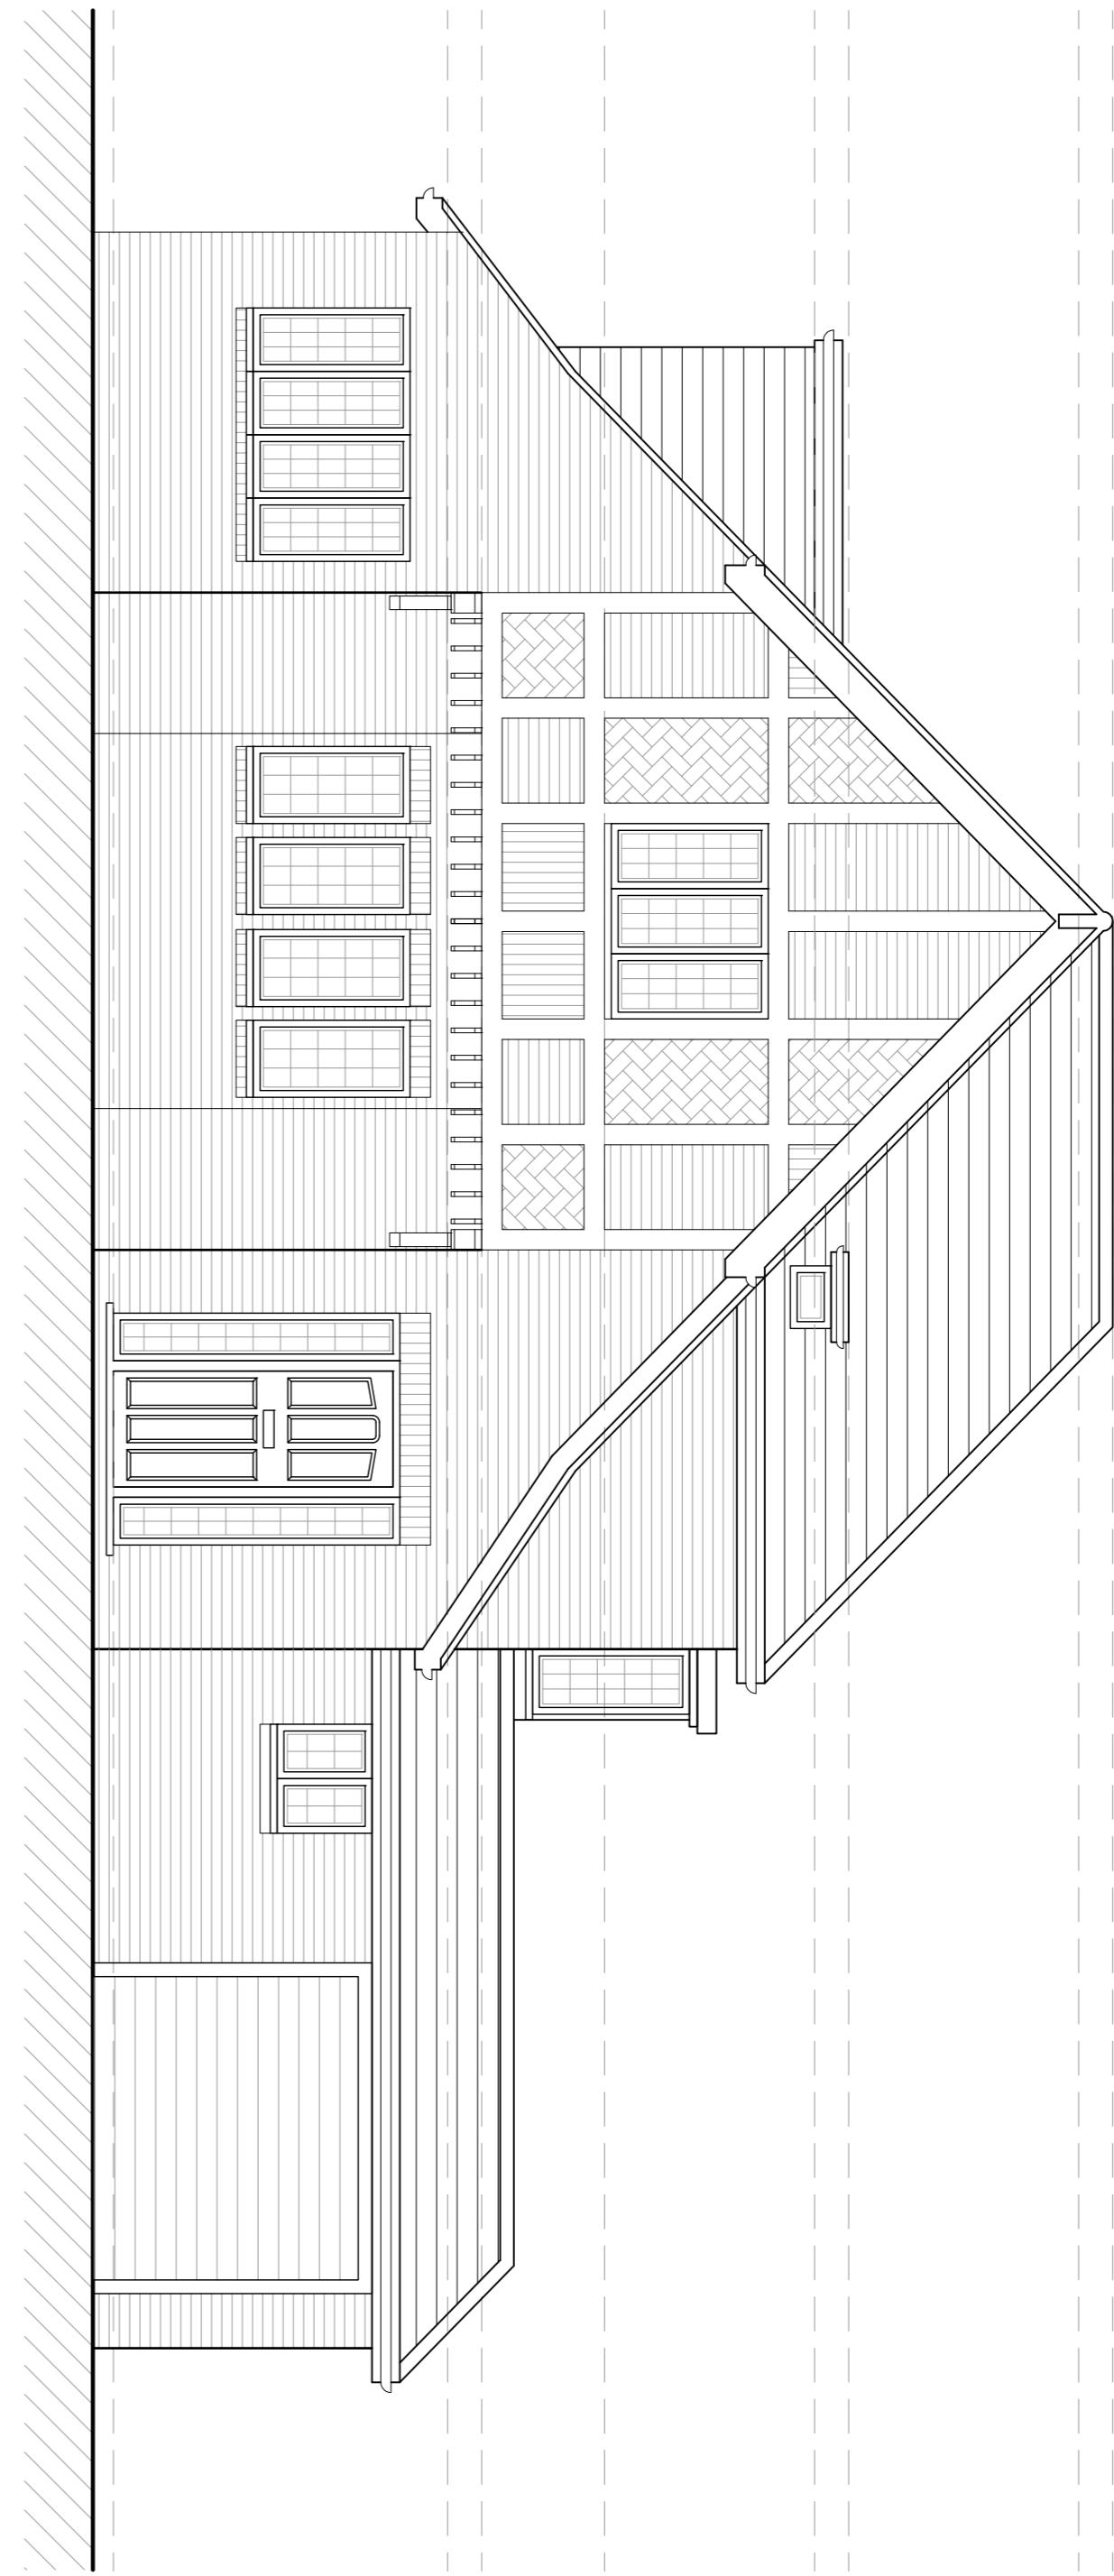


PROPOSED SIDE ELEVATION

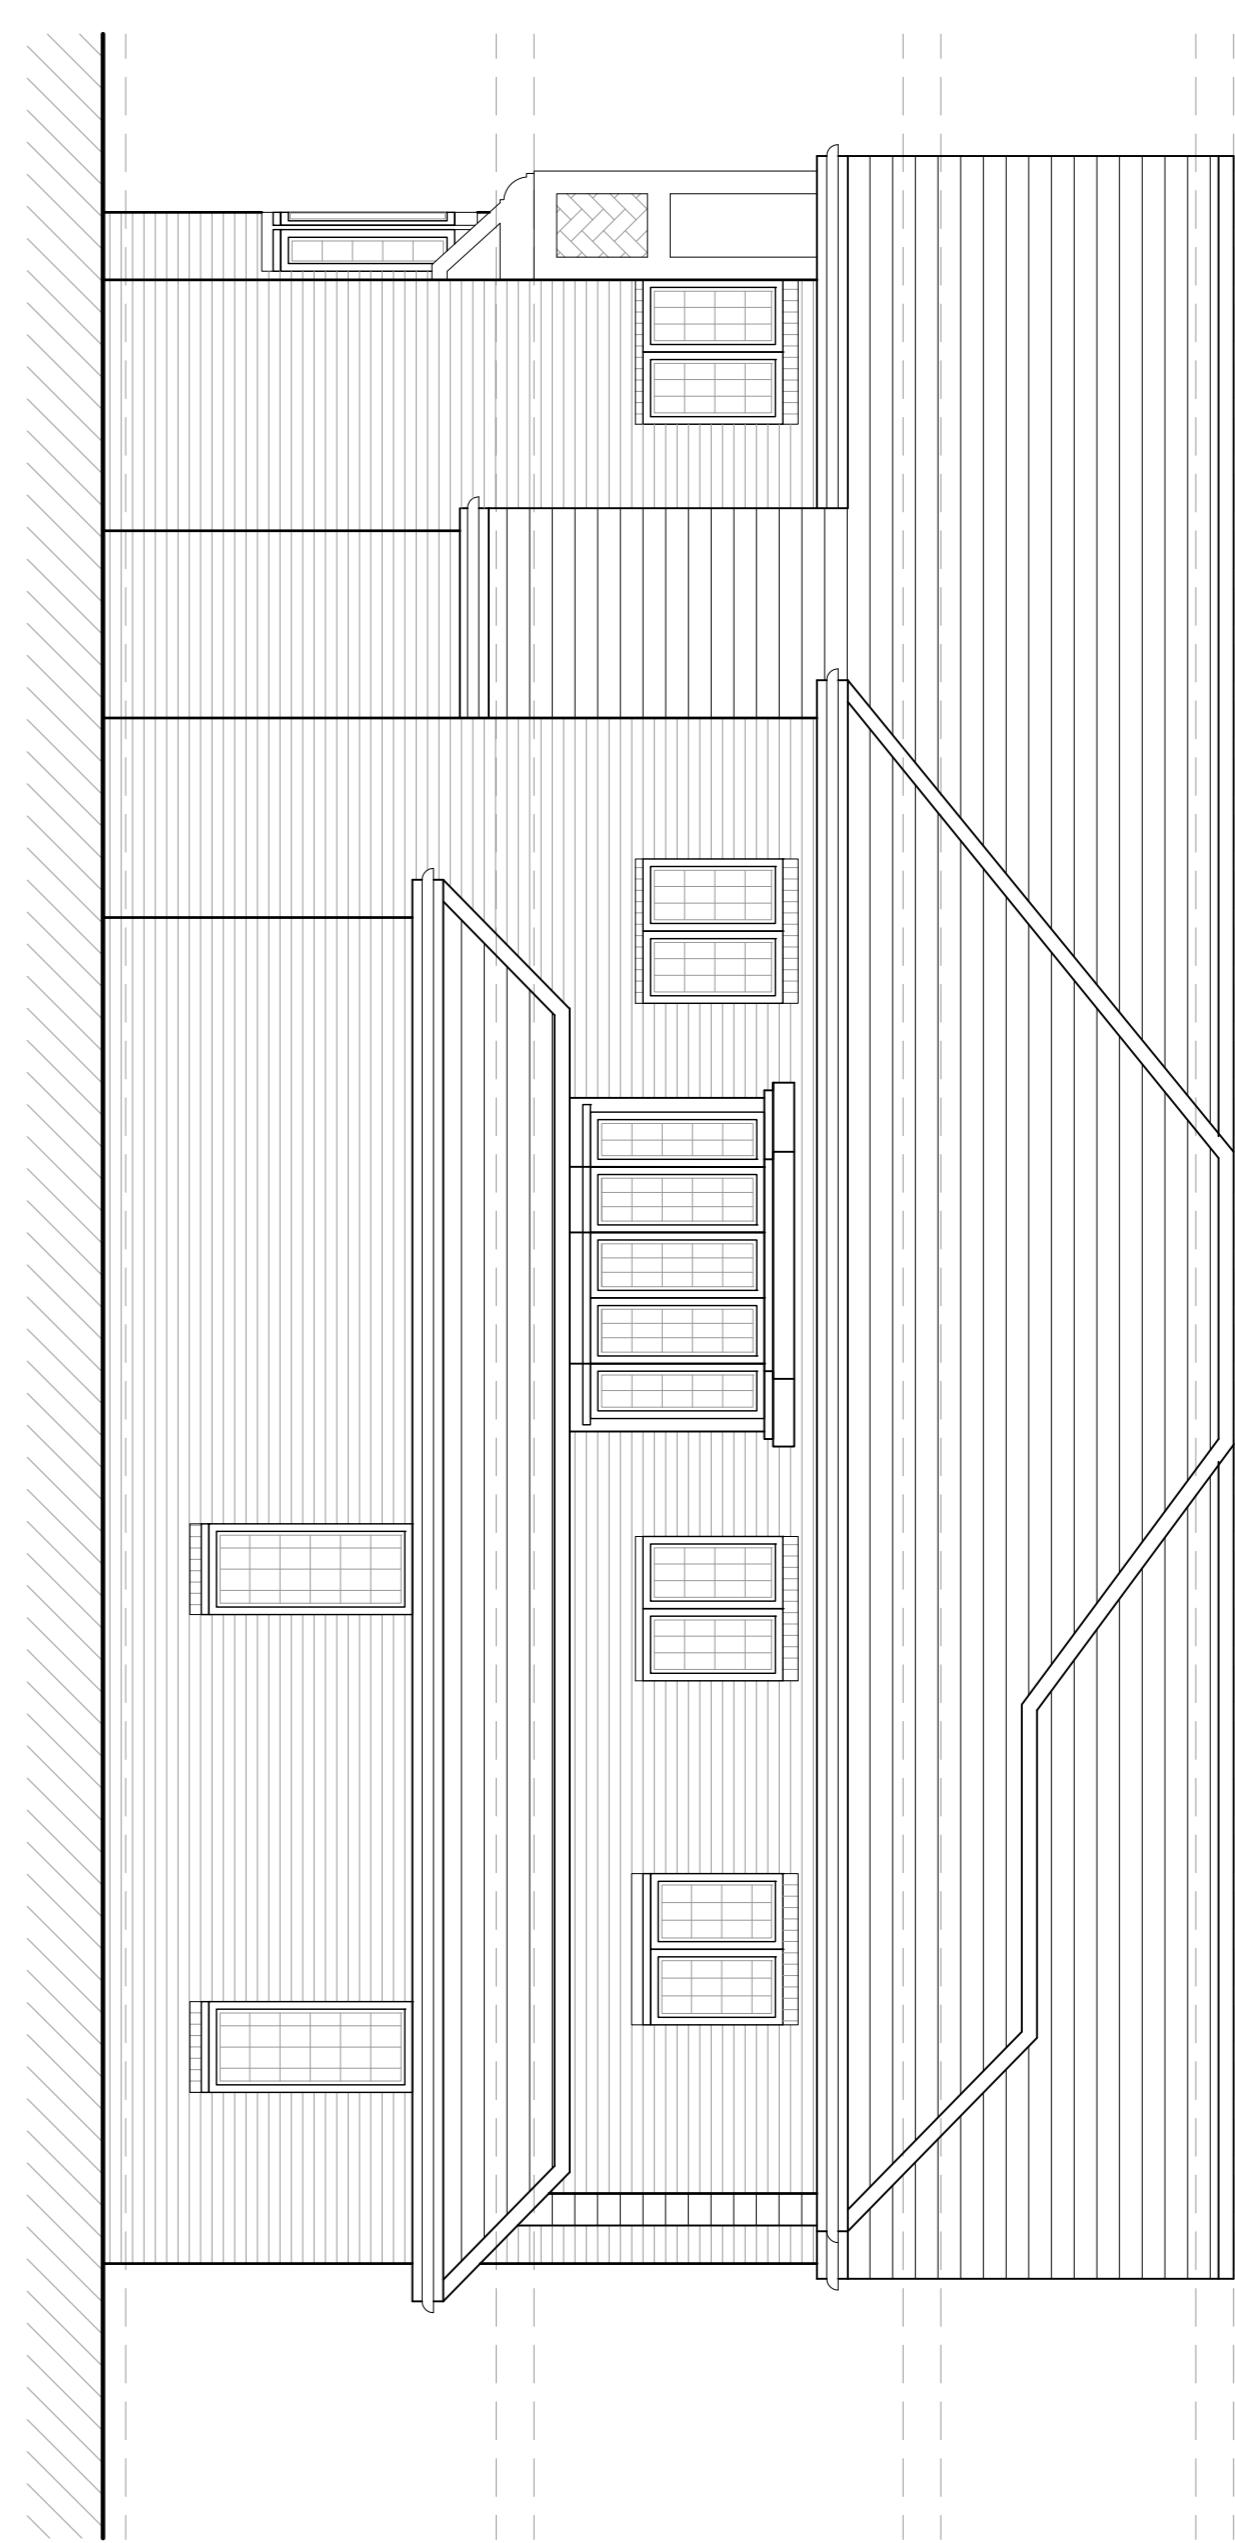



PROPOSED REAR ELEVATION

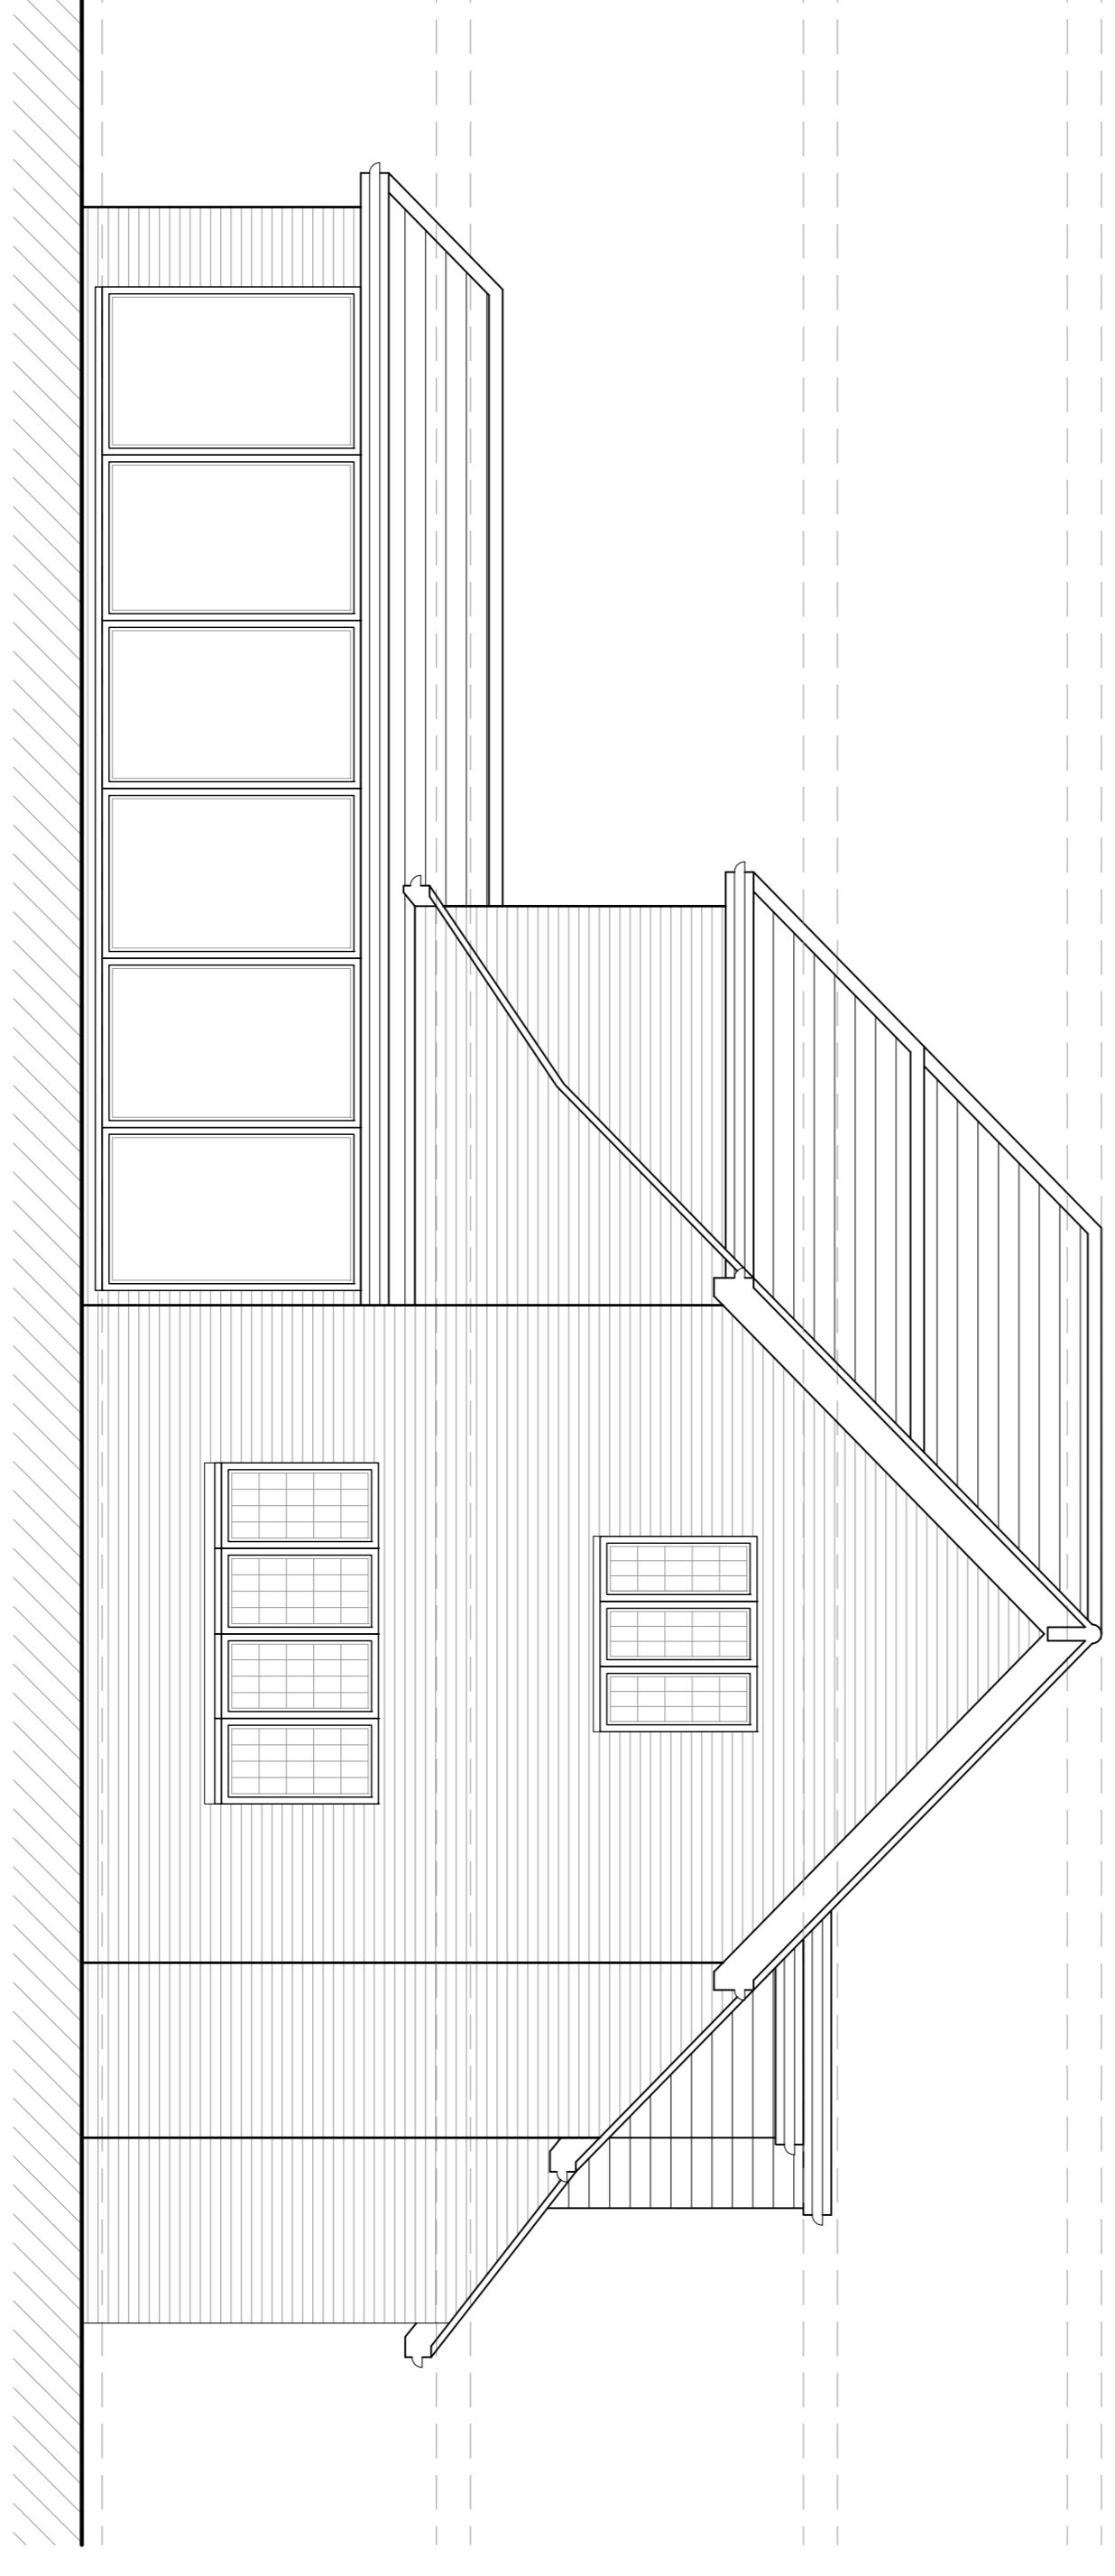

PROPOSED SIDE ELEVATION

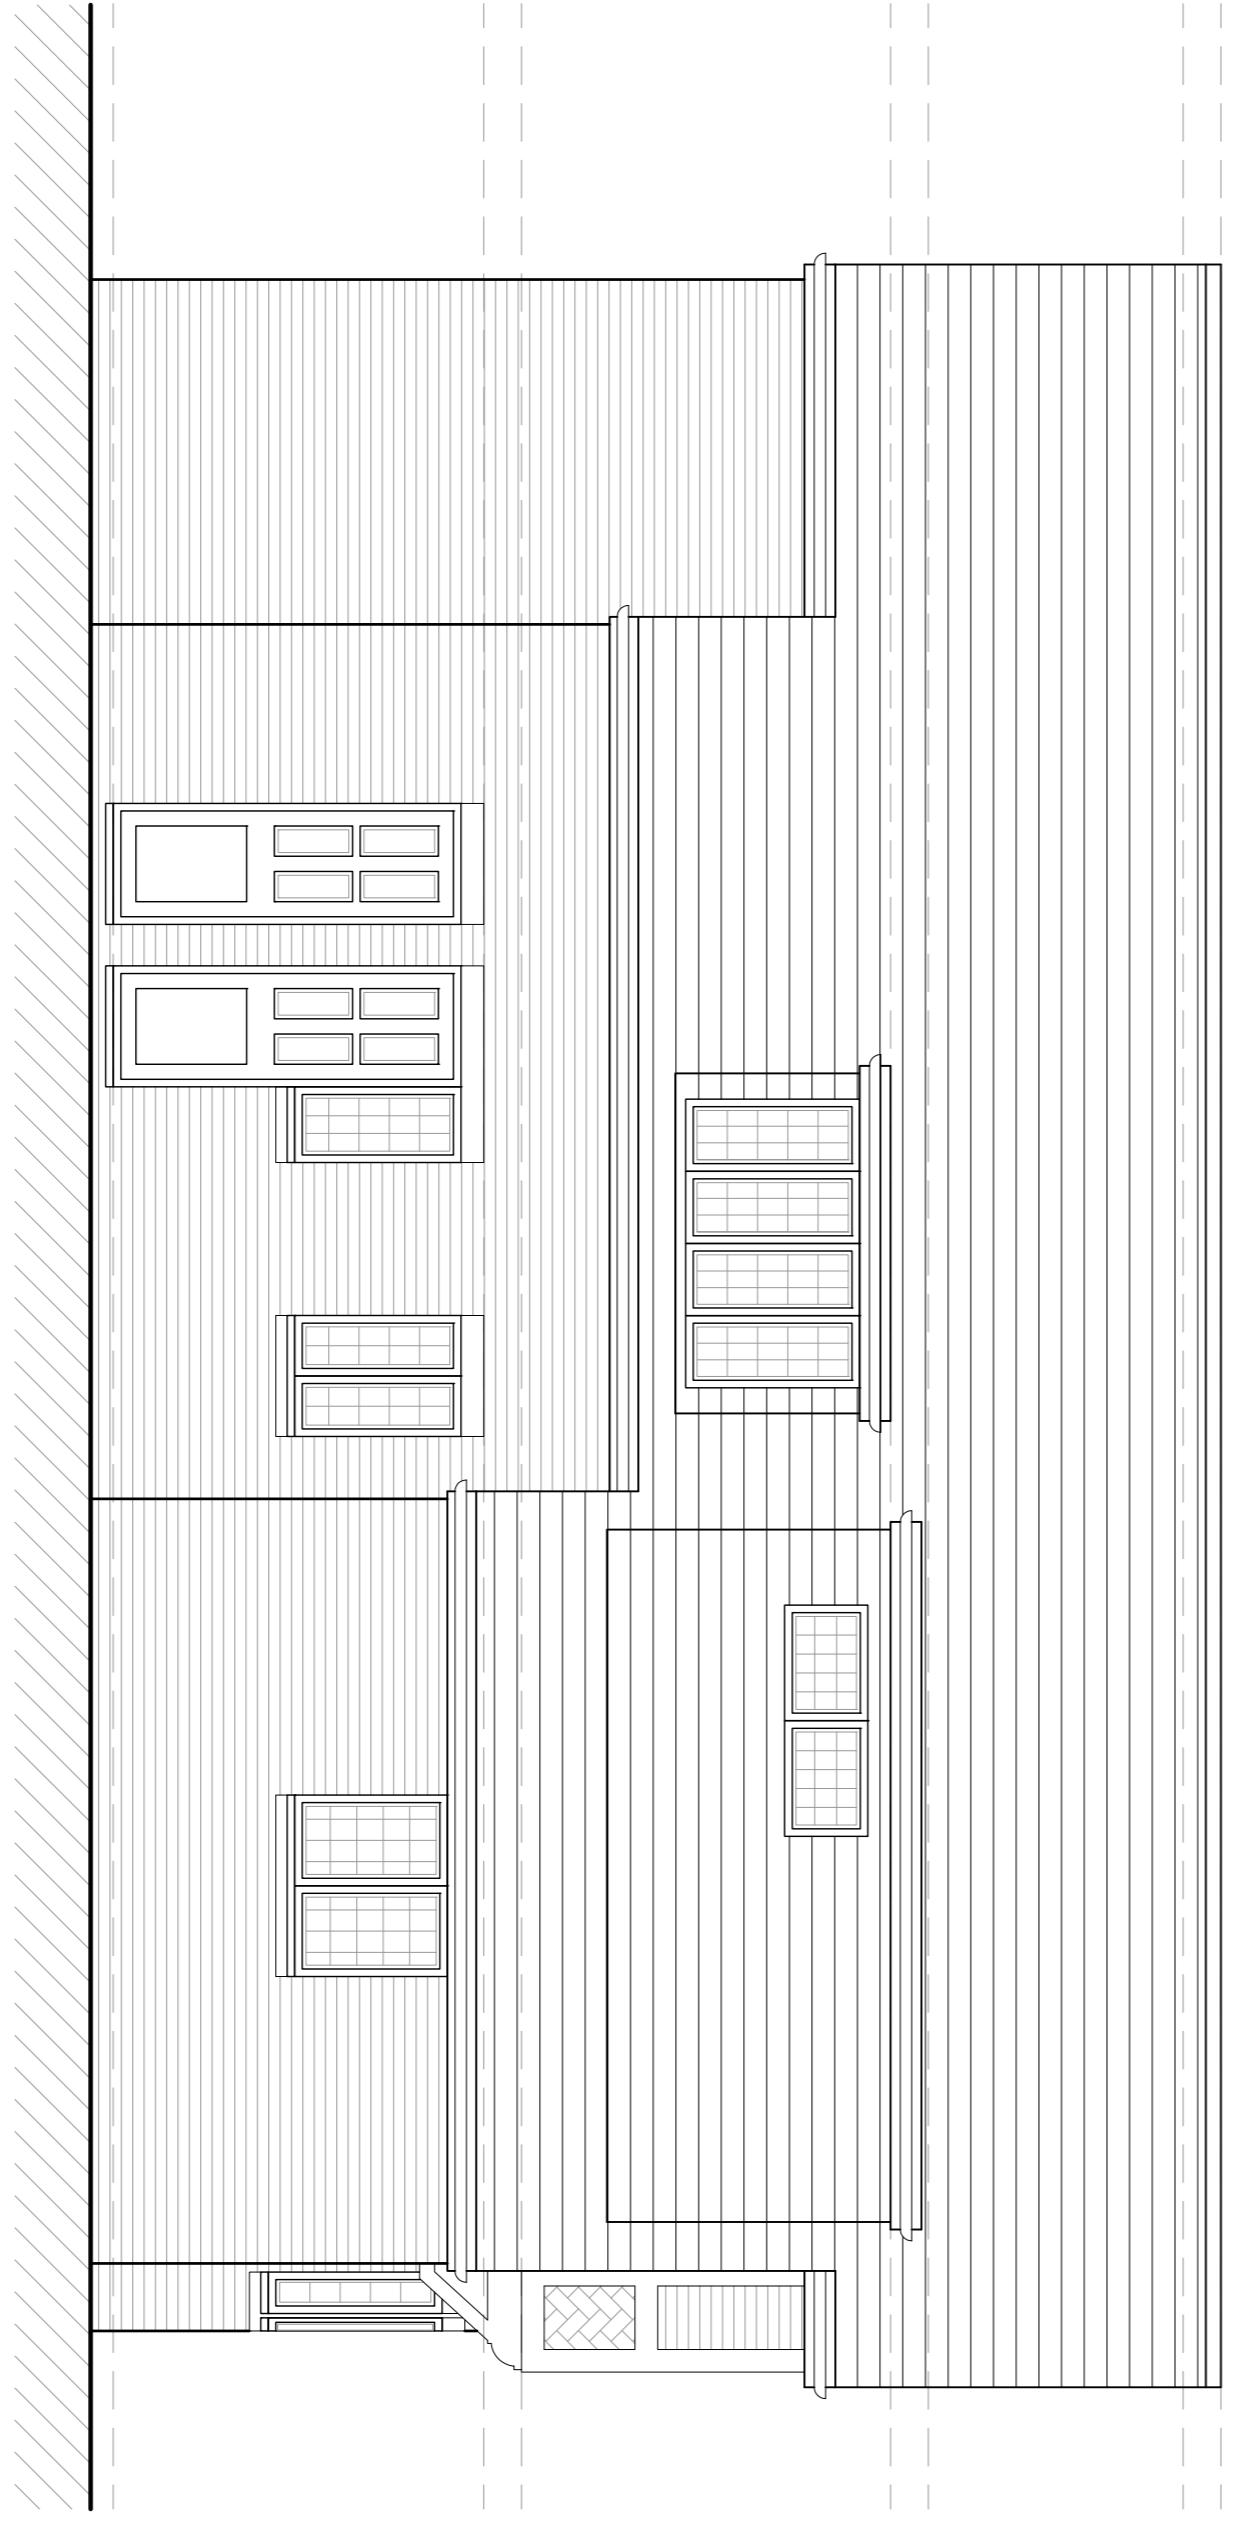

PROPOSED FRONT ELEVATION

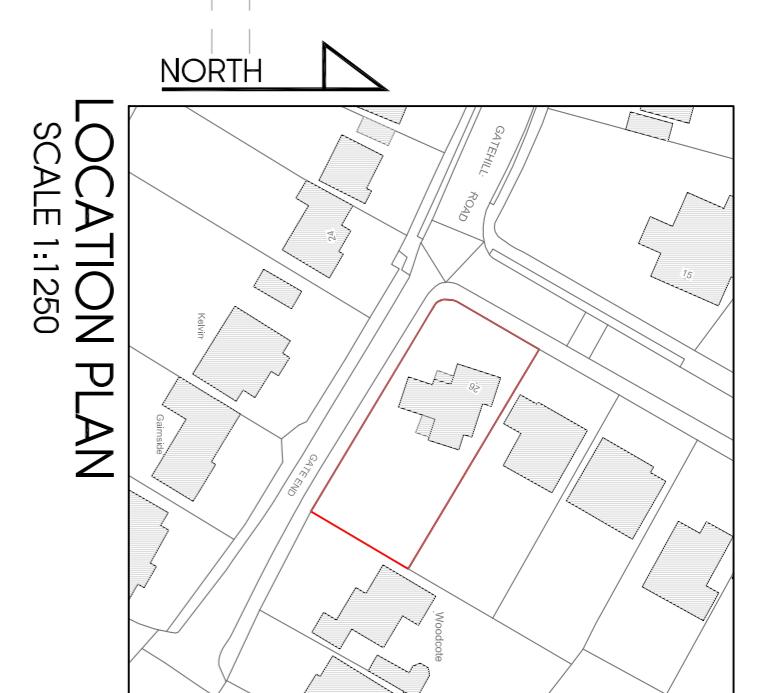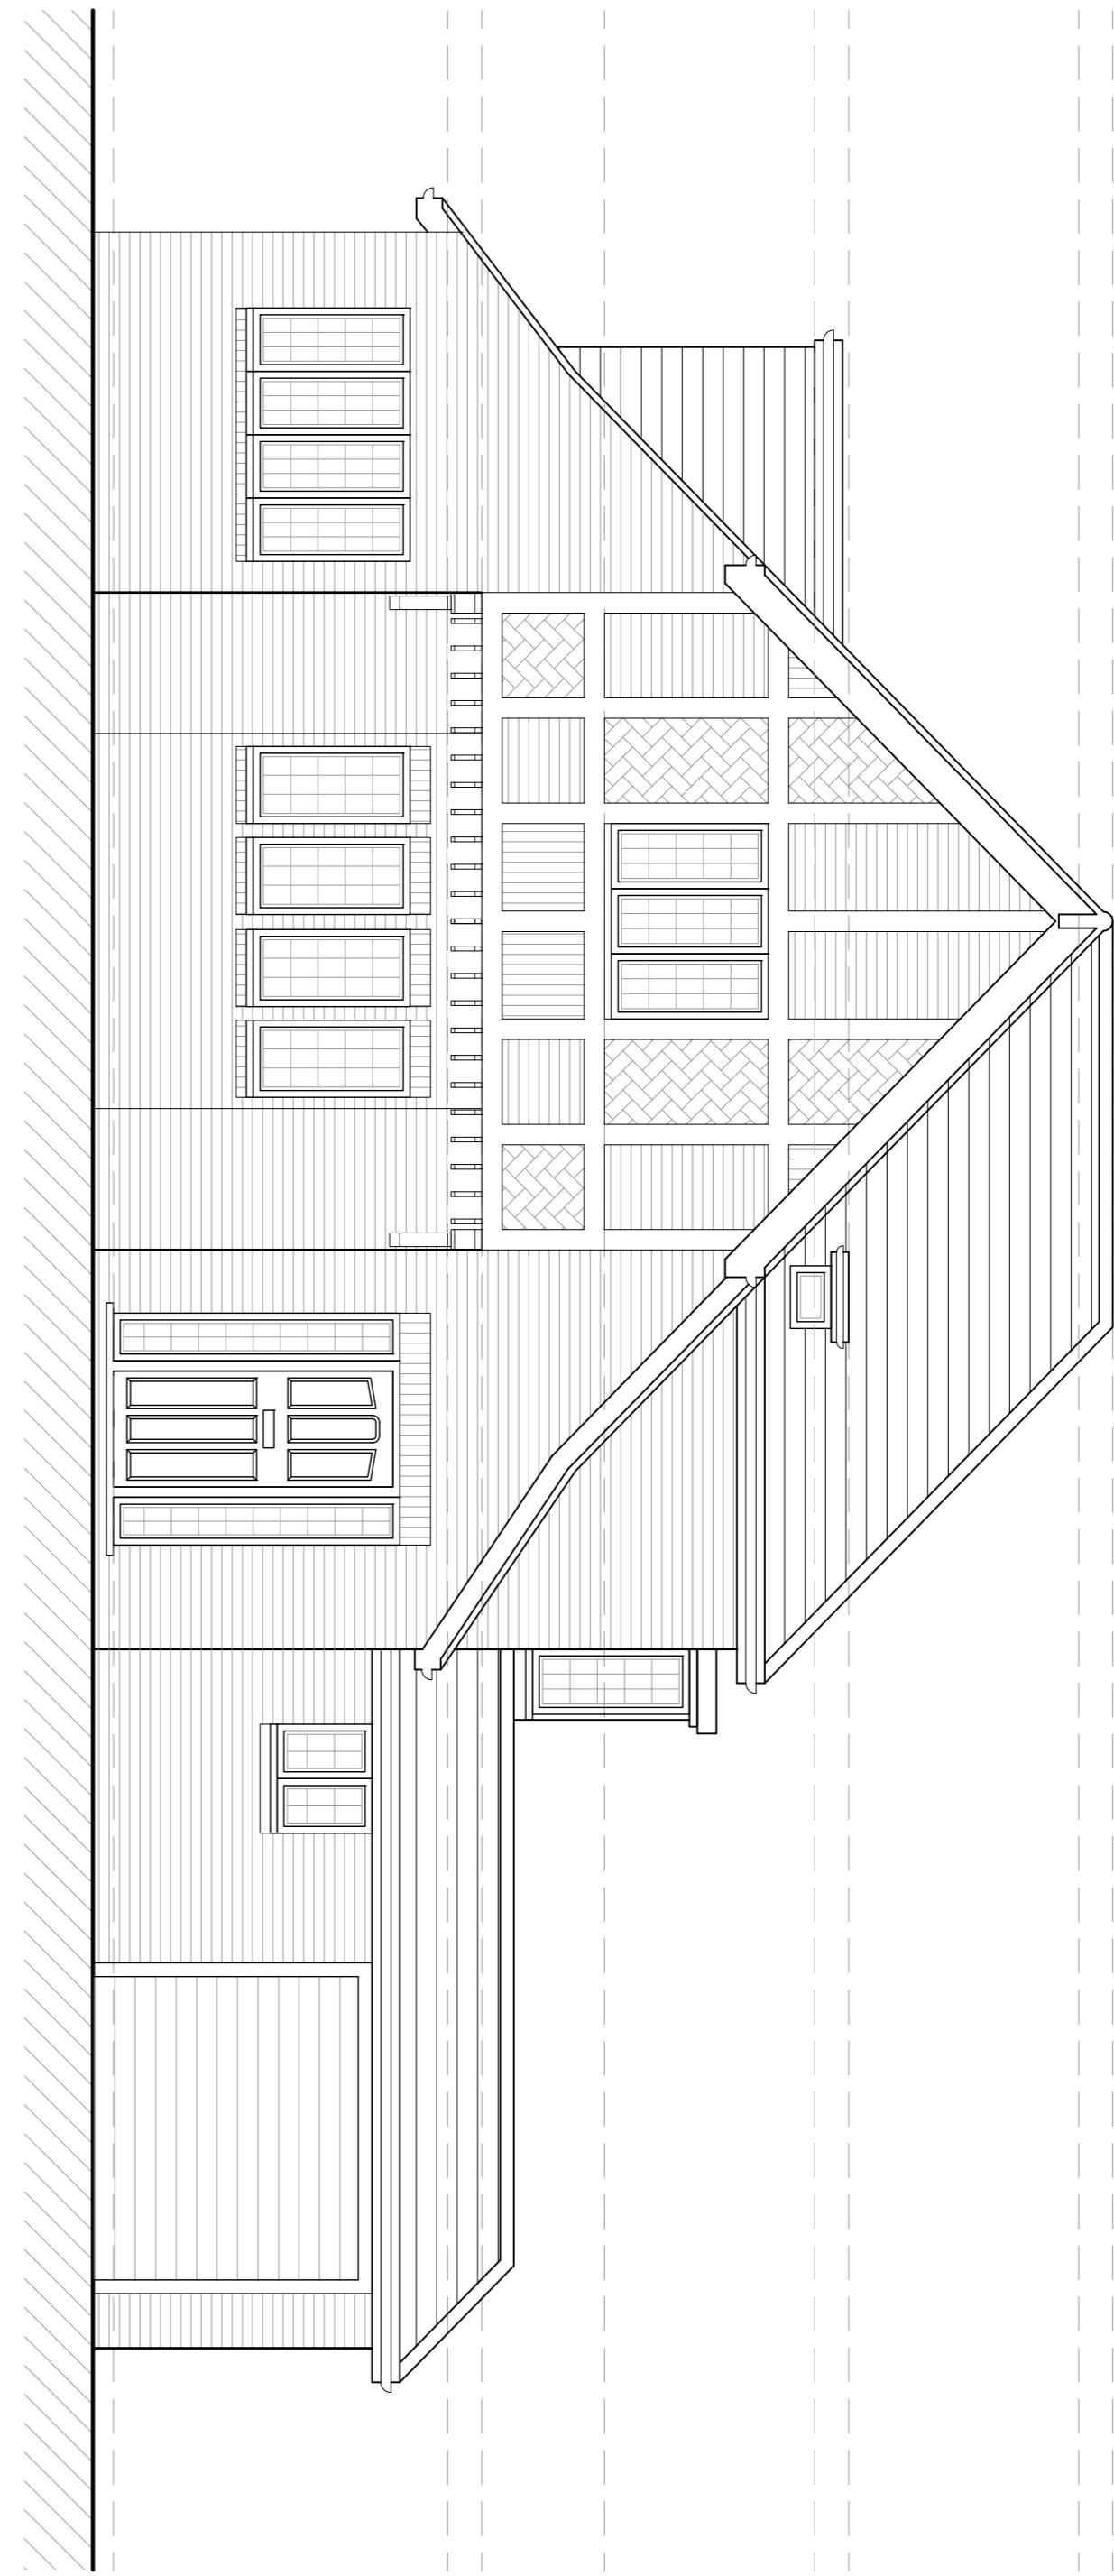

LOCATION PLAN
SCALE 1:1250

PROPOSED ELEVATIONS			
Code File	-	-	-
P002	Sheet Size	1:50	Scale
Drawn by	Approved by		
BR	SEP 2023	NJ	
Project No.	Drawing No.		
1952	P206	-	

Juttla
Architects

24 High Street Suite 200
Middlesex HA4 7AP

01923 400777 01923 840078

info@juttlaarchitects.com
juttlaarchitects.co.uk

This drawing is property of Juttla Architects Ltd. and must not be copied or otherwise reproduced. All dimensions must be checked on site before commencing work. No dimensions to be scaled from this drawing. This drawing was produced using AutoCAD 2016.

PLANNING ISSUE