


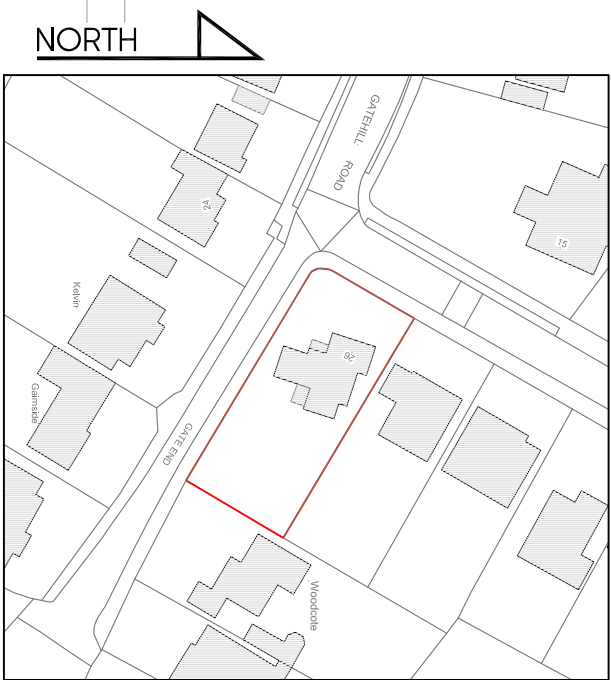


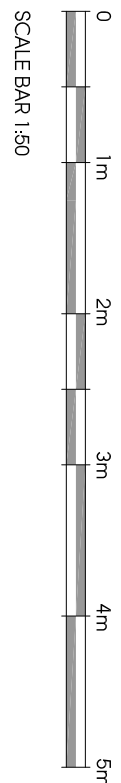


LOCATION PLAN
SCALE 1:1250

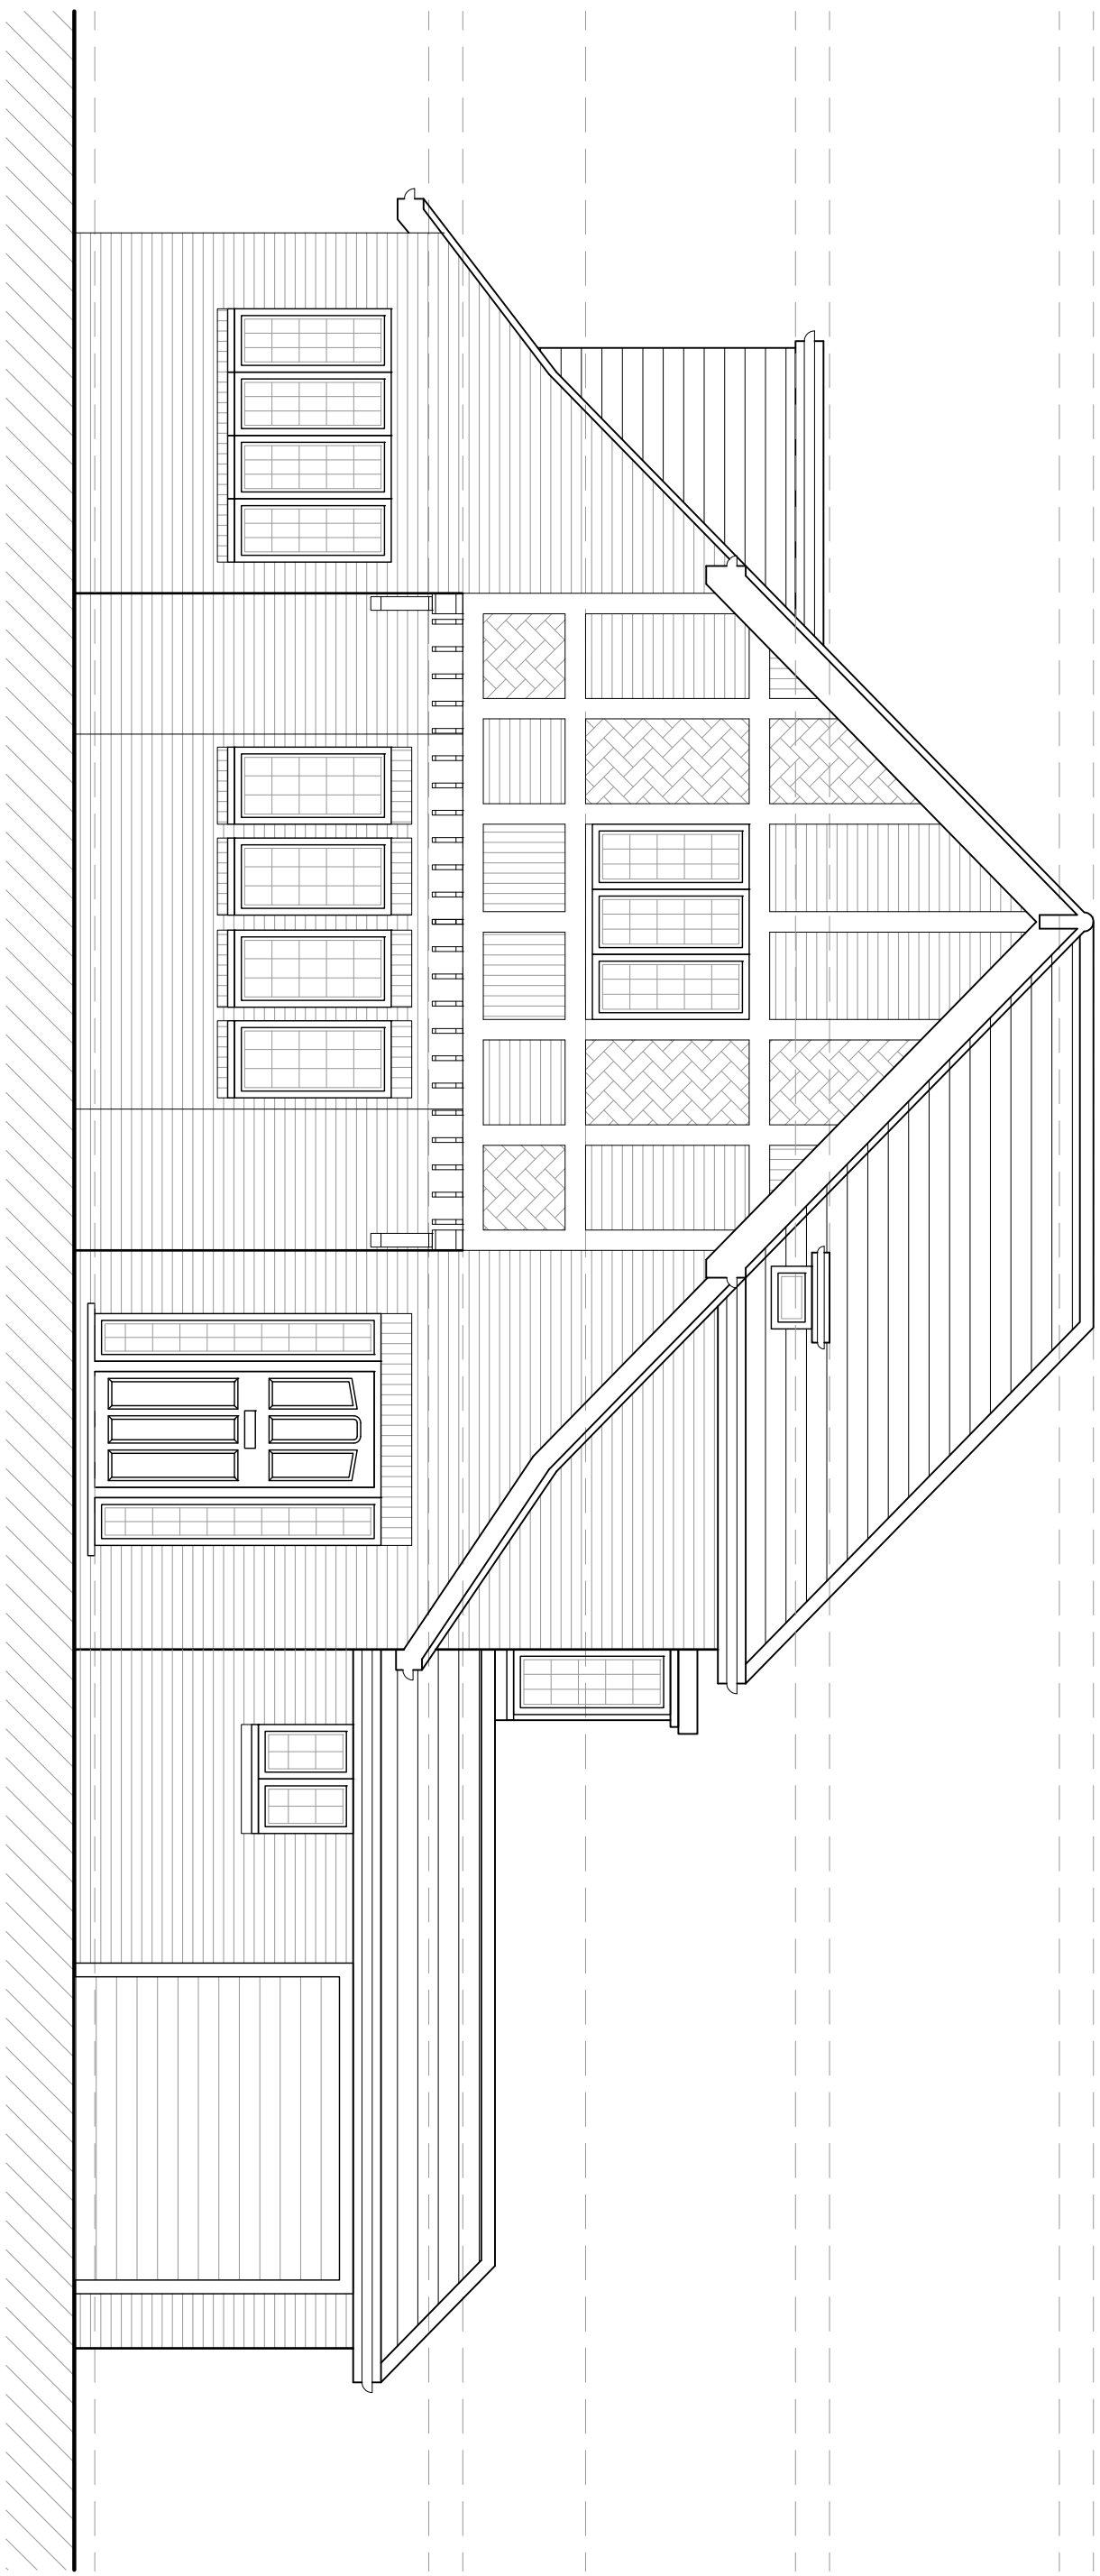


PROPOSED FRONT ELEVATION

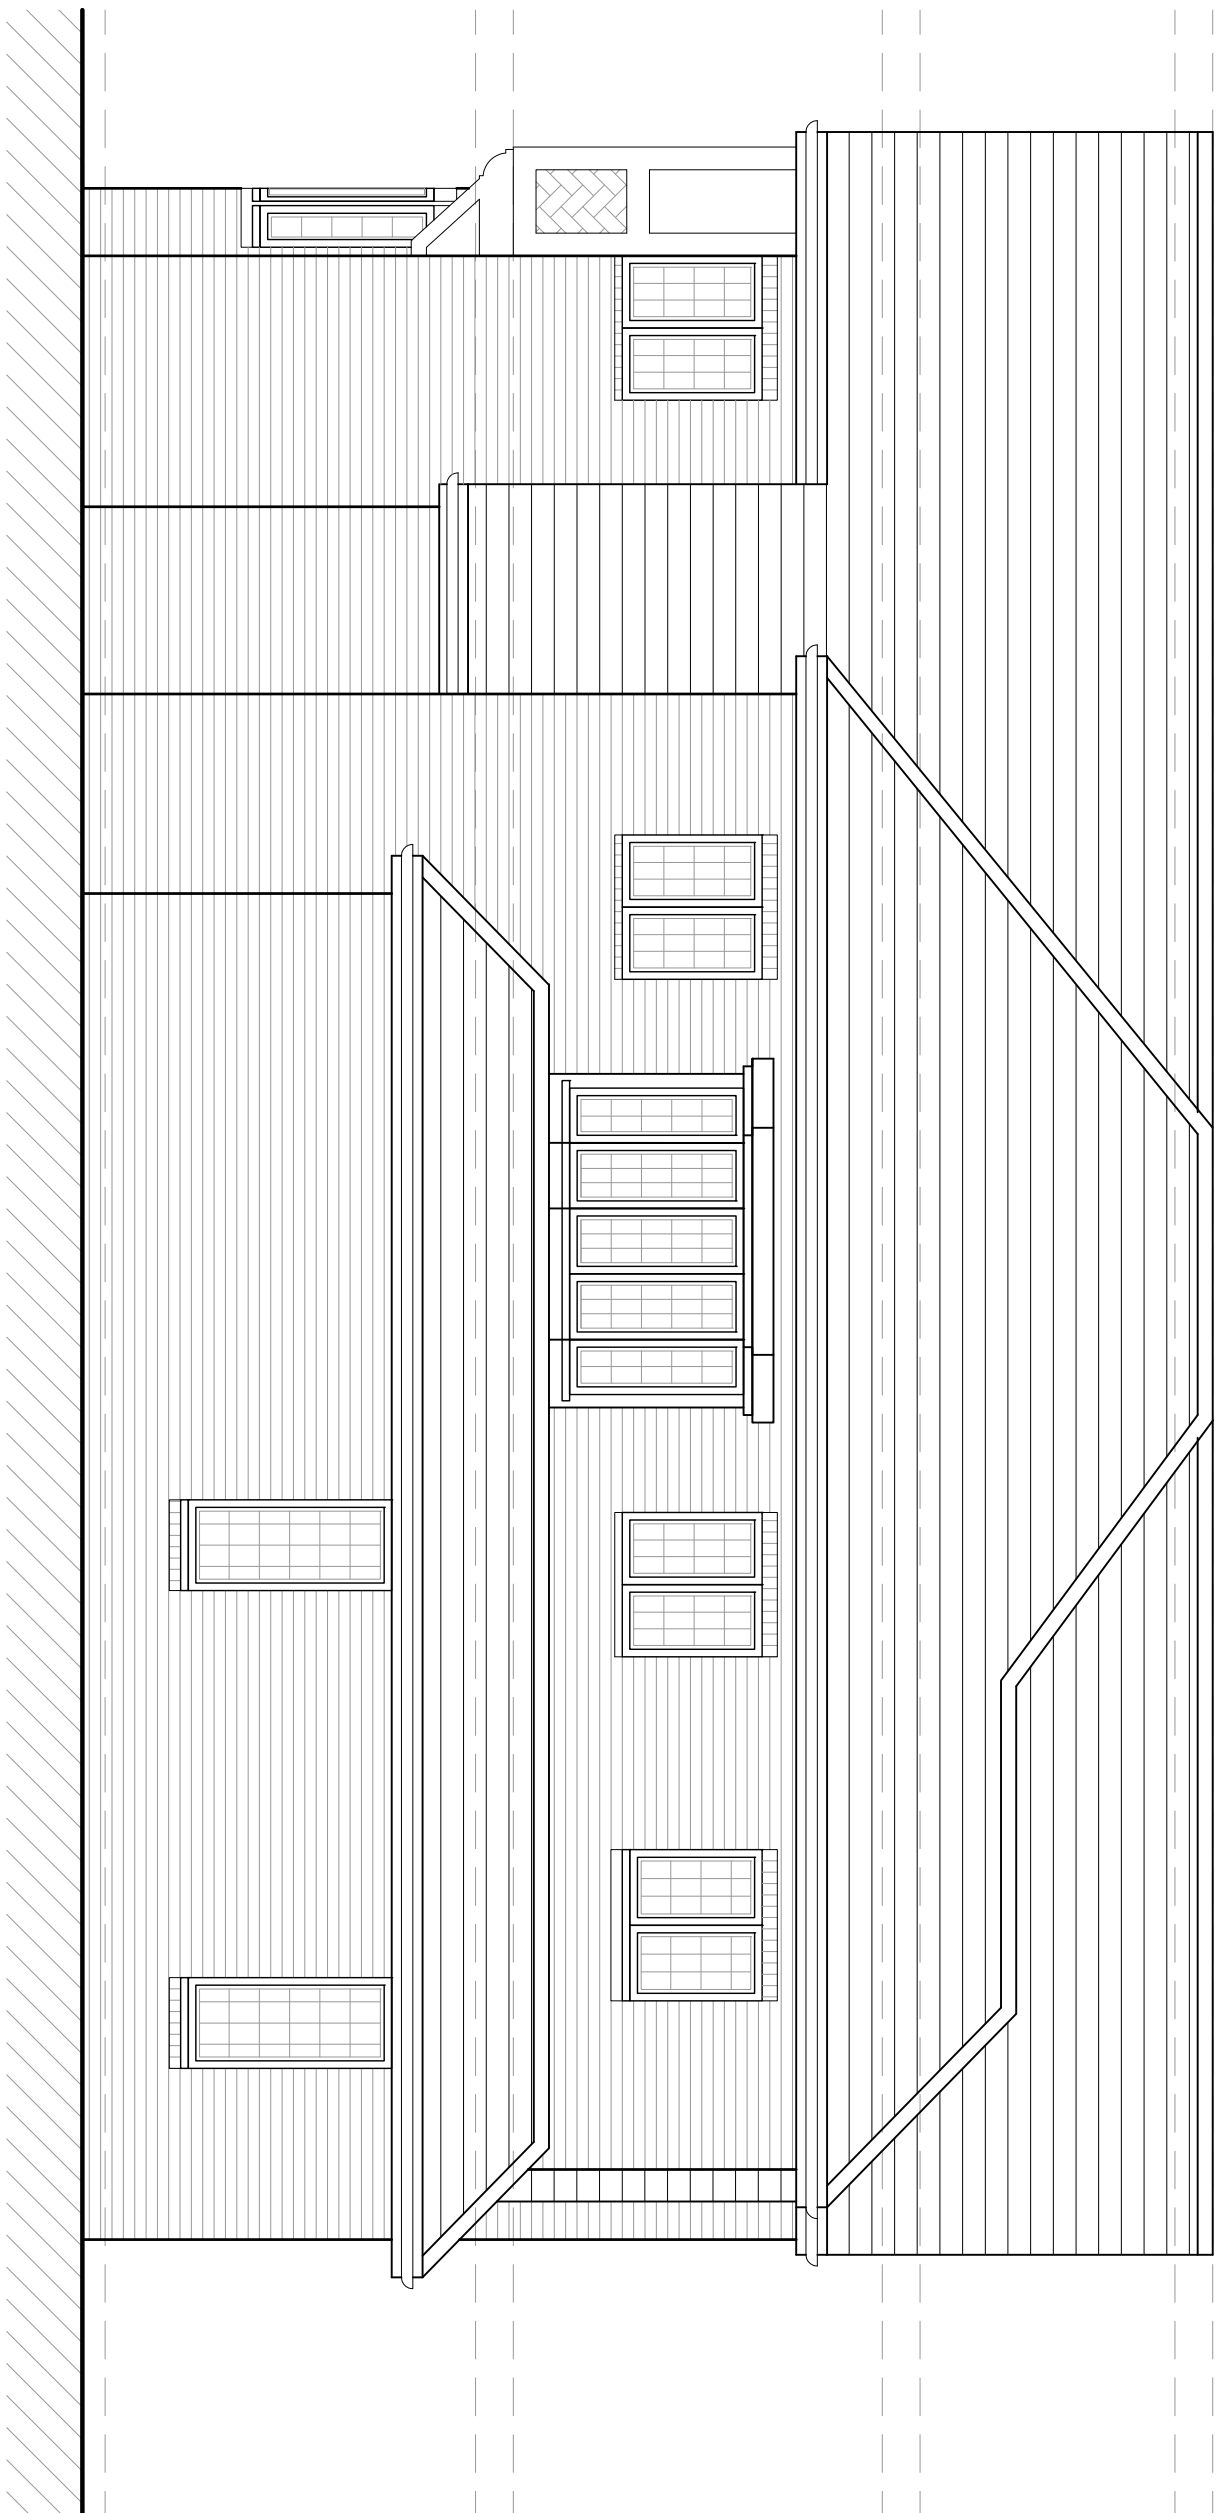

PROPOSED SIDE ELEVATION

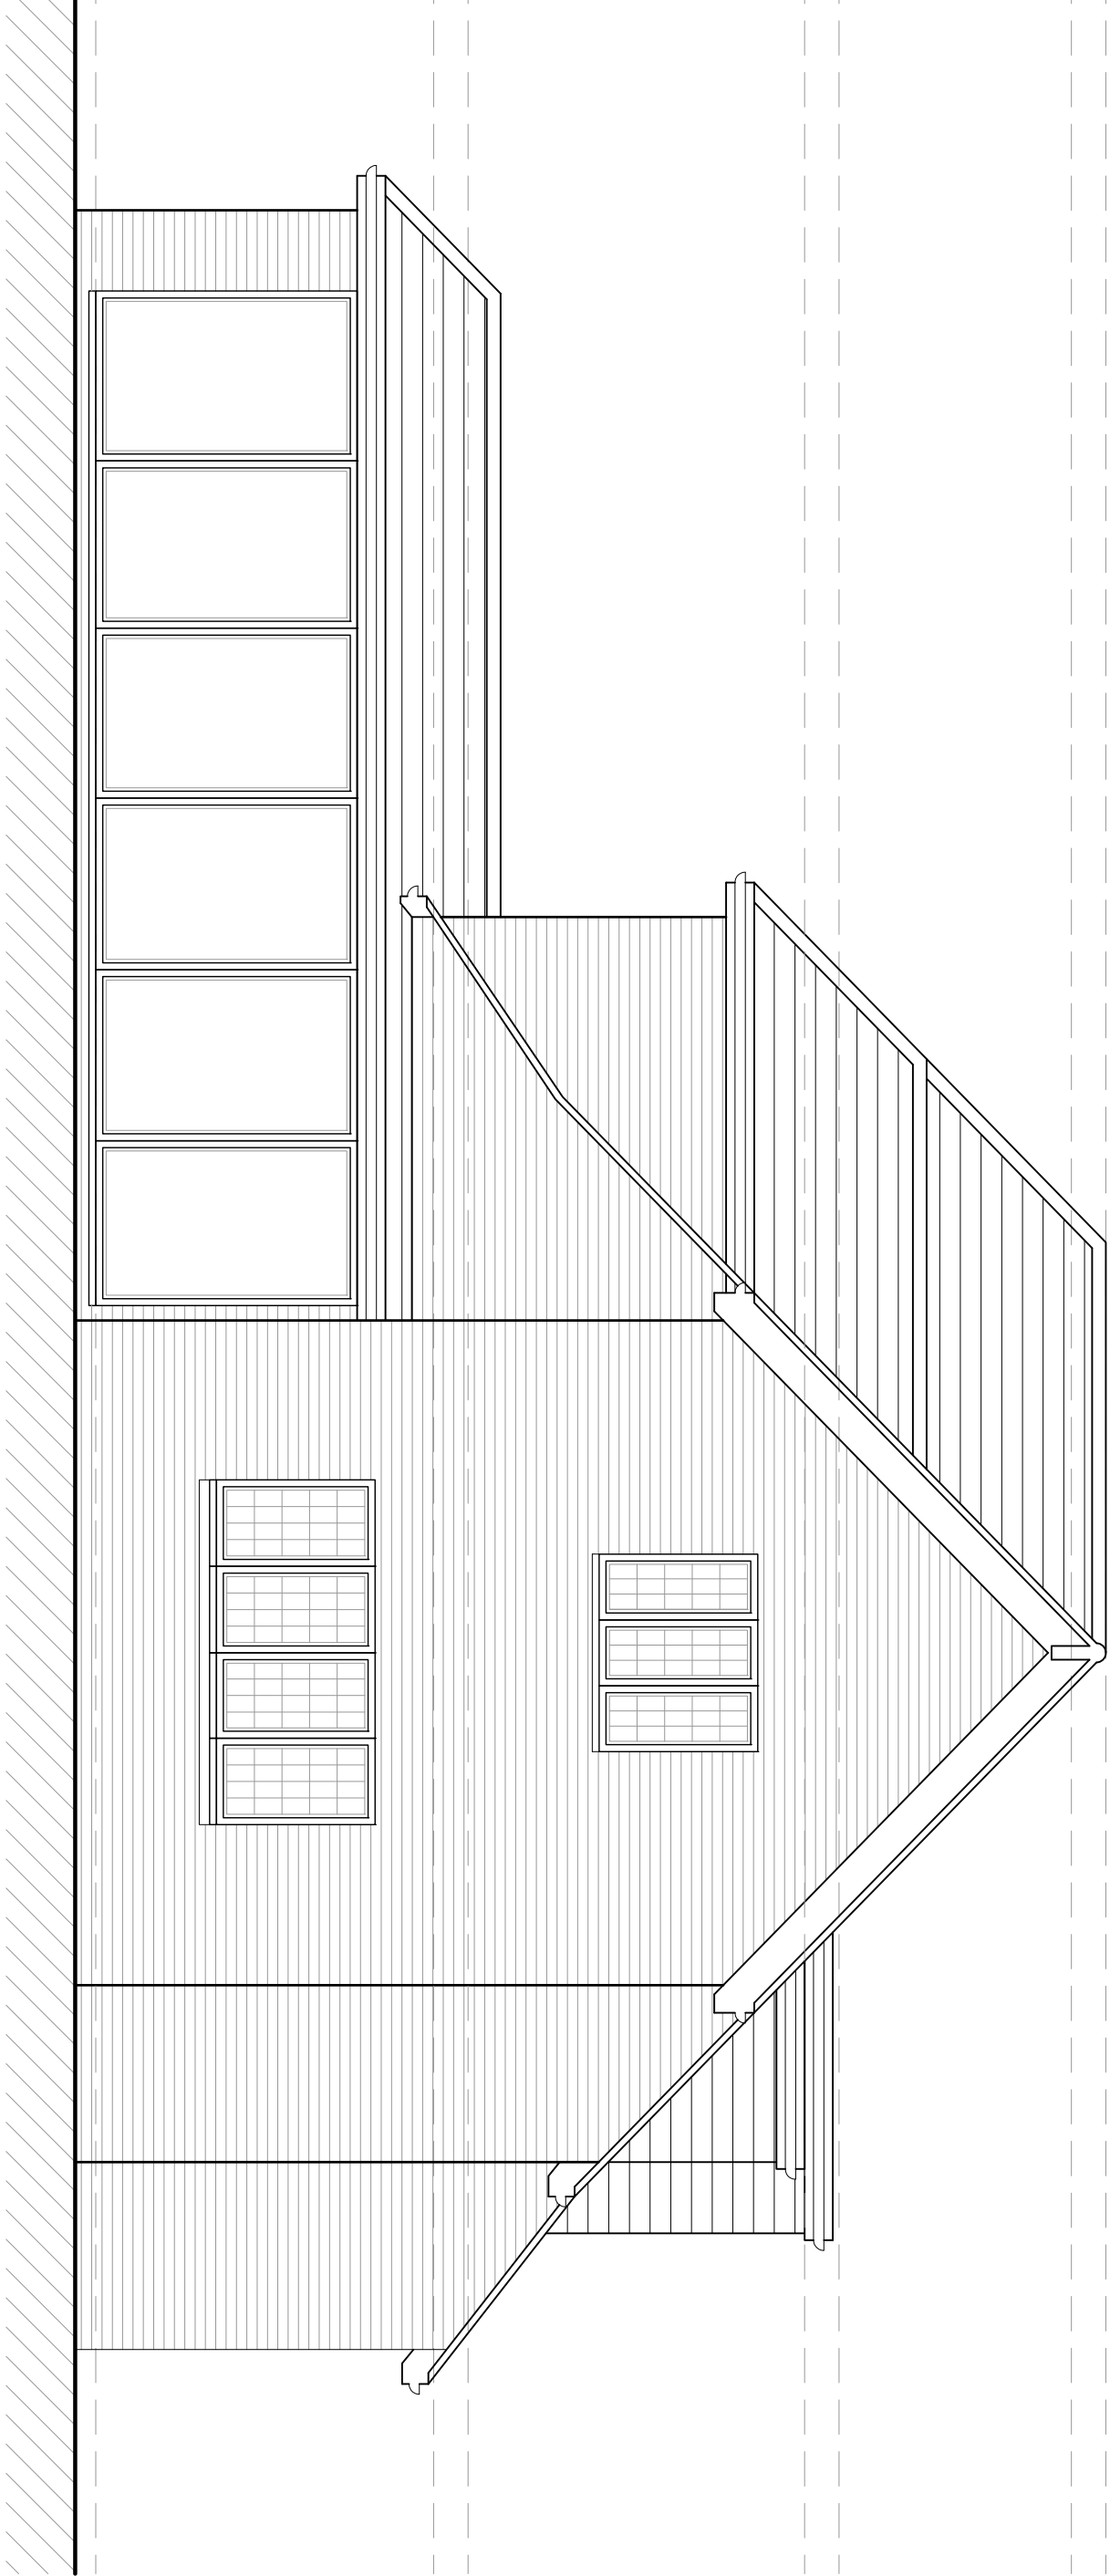

PROPOSED REAR ELEVATION

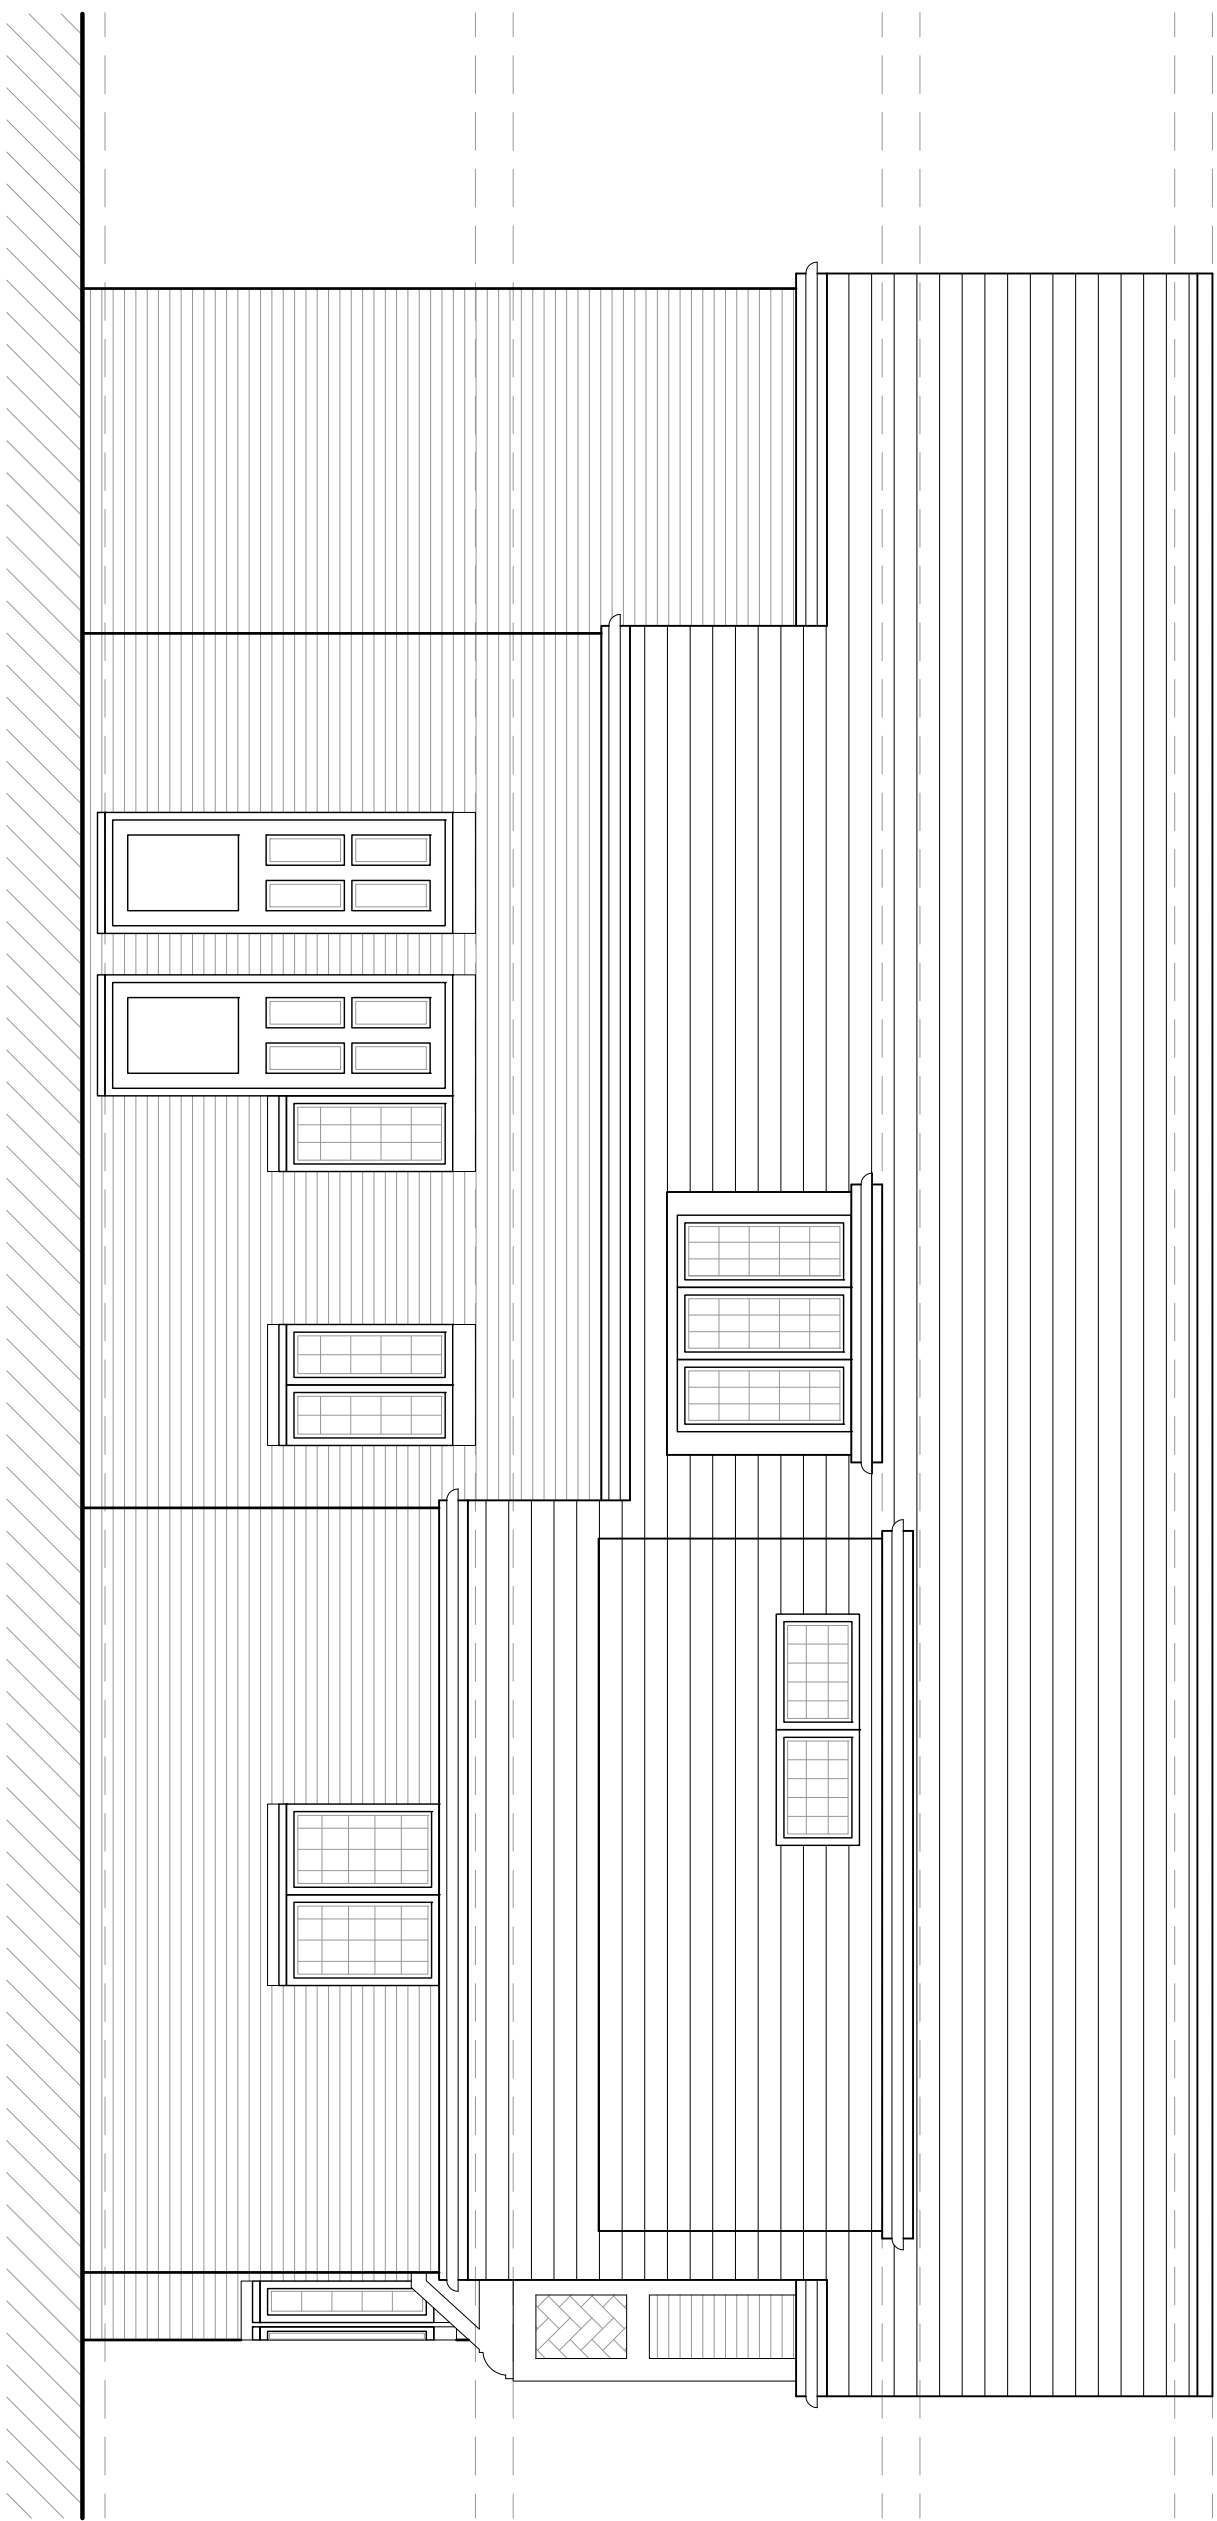

PROPOSED SIDE ELEVATION

Rev	Date	Description	BR
A	10.1.23	CORNER WINDOW AMENDED	
Client			Init.
MR & MRS DATTANI			

Project Title
PROPOSED EXTENSIONS & INTERNAL ALTERATIONS
26 GATHILL ROAD, NORTHWOOD, HA6 3QQ

Drawing Title

PROPOSED ELEVATIONS

Cad File	Sheet Size	Scale
P202	A1	1:50
Drawn by	Drawing Date	Approved by
BR	SEP 2023	NJ
Project No.	Drawing No.	Revision
1952	P206	A

Jutla Architects

2-4 The Studio
Middlesex HA6 7AB
02083 840077 / 01823 840078
info@jutlaarchitects.com
jutlaarchitects.com

This drawing is property of Jutla Architects Ltd & any material be copied or otherwise reproduced. All dimensions must be checked on site before commencing work. No dimensions to be scaled from this drawing. This drawing was produced using AutoCad 2016.

PLANNING ISSUE