
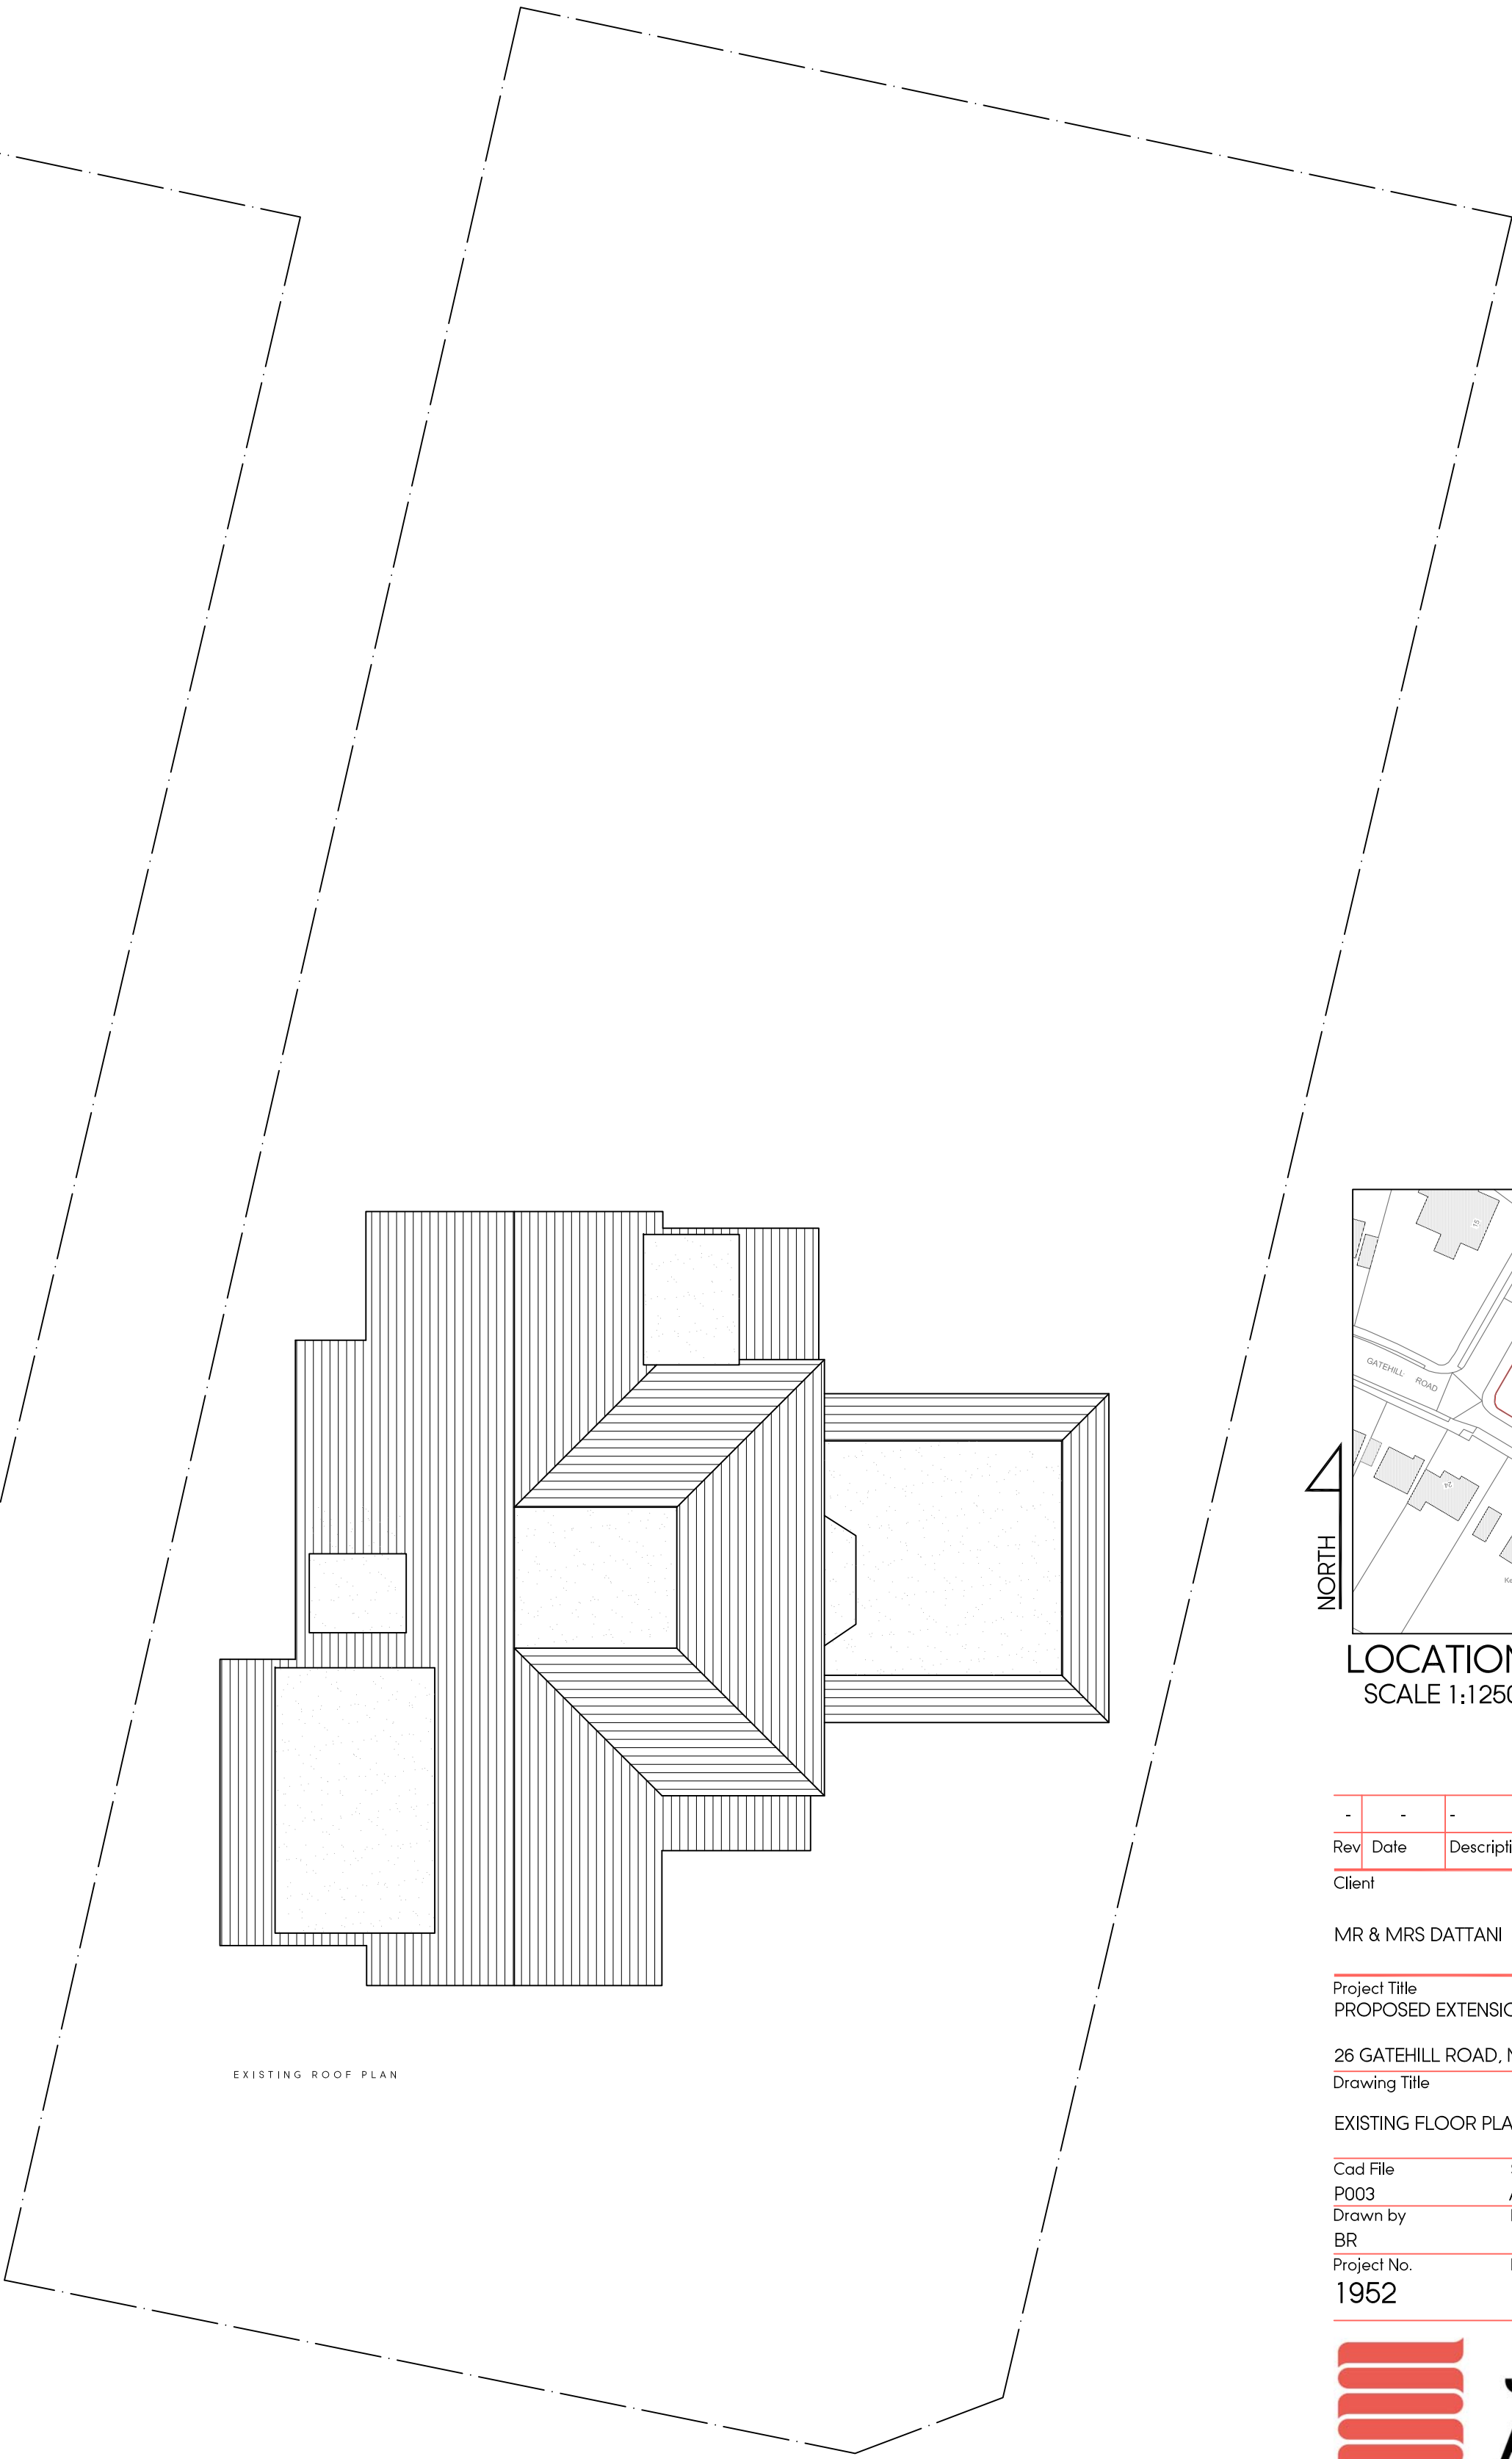
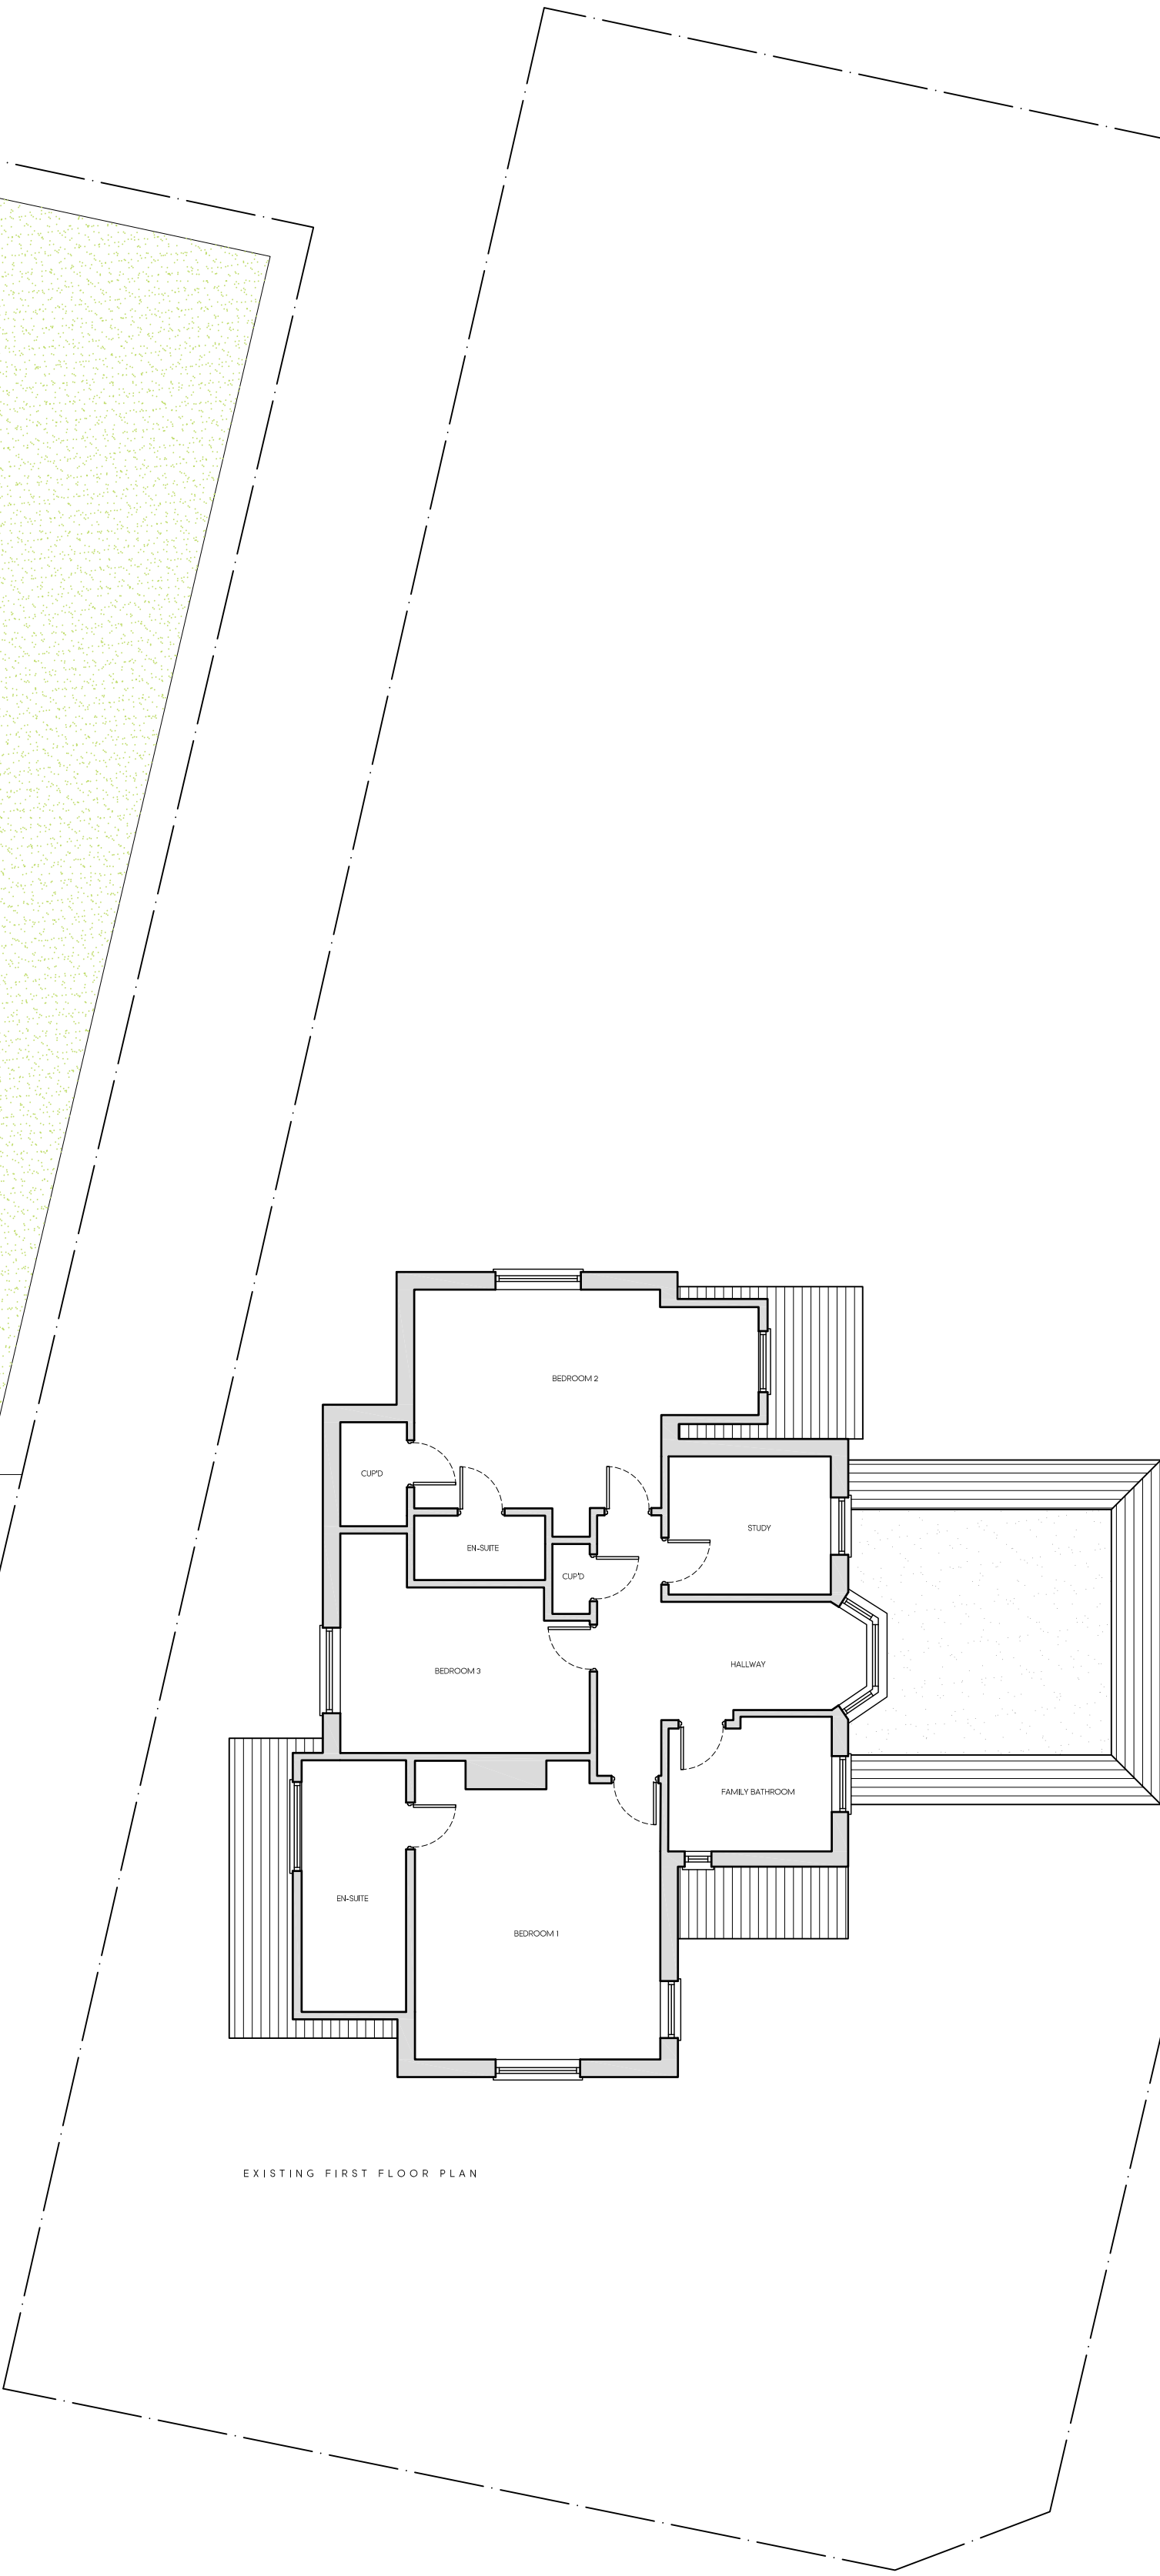


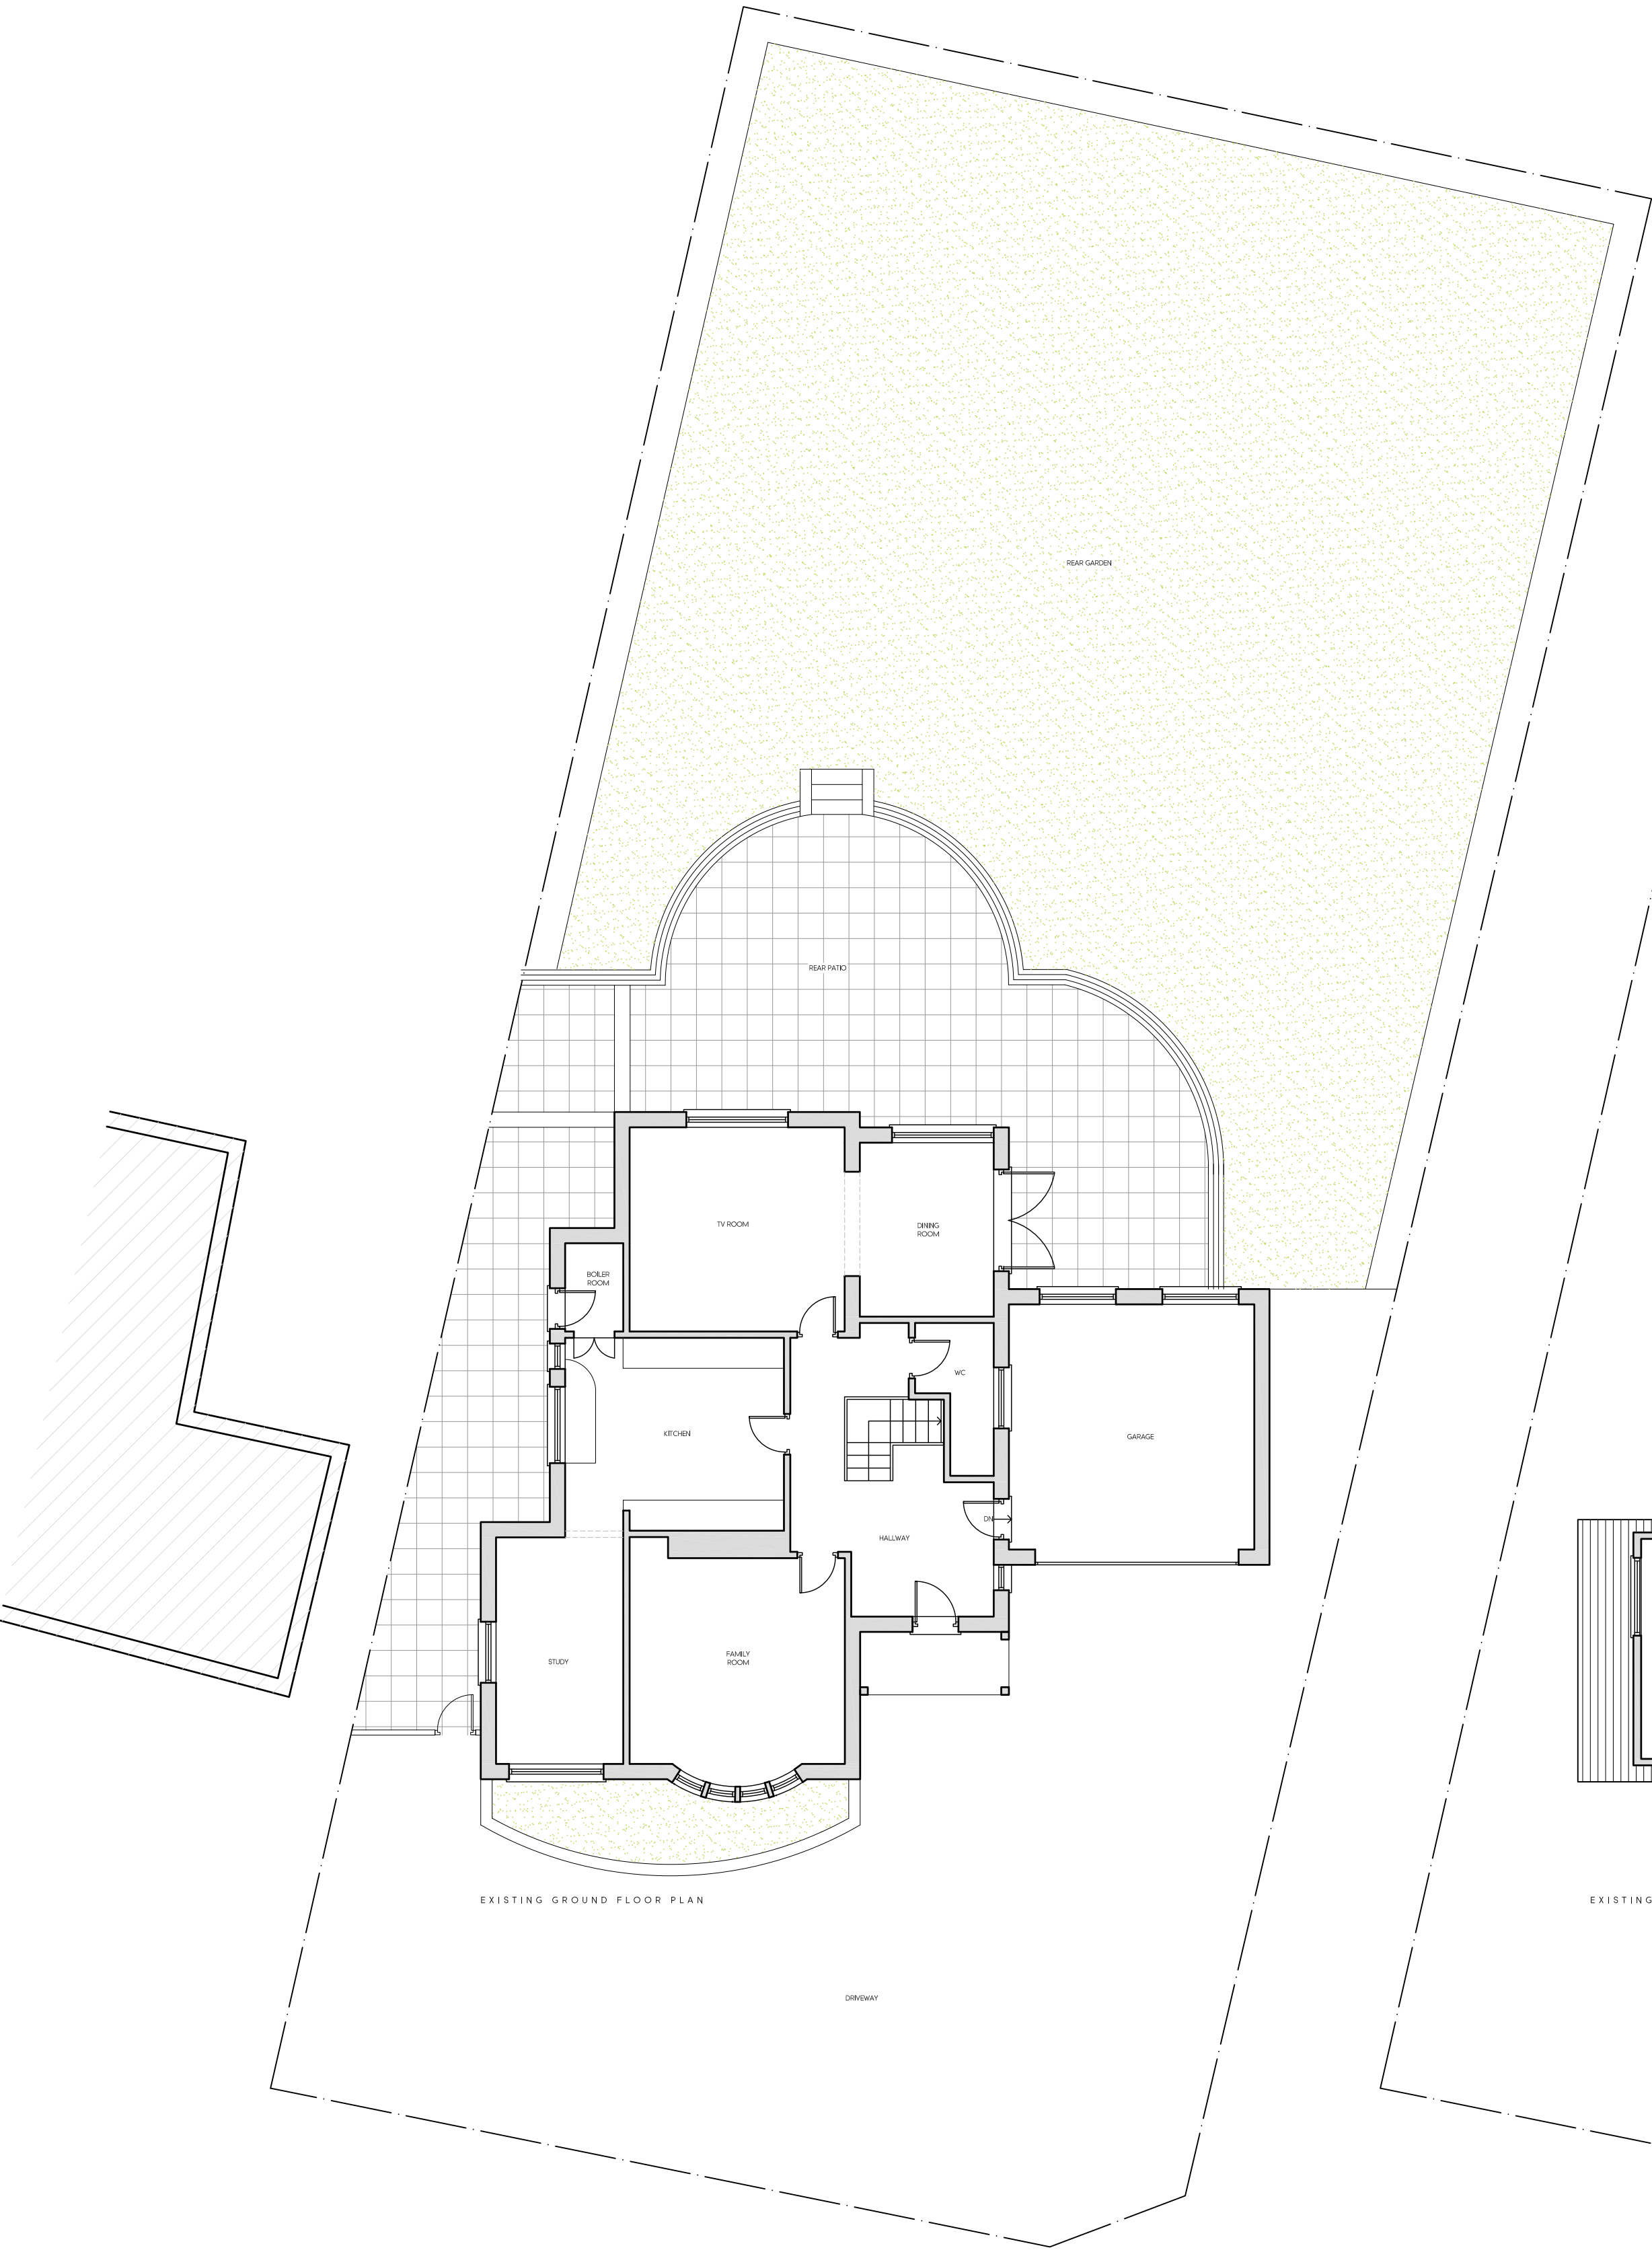

LOCATION PLAN
SCALE 1:1250

Rev	Date	Description	Init.
Client			

MR & MRS DATTANI

Project Title
PROPOSED EXTENSIONS & INTERNAL ALTERATIONS

26 GATEHILL ROAD, NORTHWOOD, HA6 3QQ
Drawing Title

EXISTING FLOOR PLANS

Cad File	Sheet Size	Scale
P003	A1	1:100
Drawn by	Drawing Date	Approved by
BR	FEB 2023	NJ
Project No.	Drawing No.	Revision
1952	P201	-



2-4 High Street Ruislip
Middlesex HA4 7AR

T 01923 840077 F 01923 840078
info@juttla-architects.com
juttla-architects.com

This drawing is property of Juttla Architects Ltd © and must not be copied or otherwise reproduced. All dimensions must be checked on site before commencing work. No dimensions to be scaled from this drawing. This drawing was produced using AutoCad 2016.

PLANNING ISSUE