


0 1m 2m 3m 4m 5m
SCALE BAR 1:50

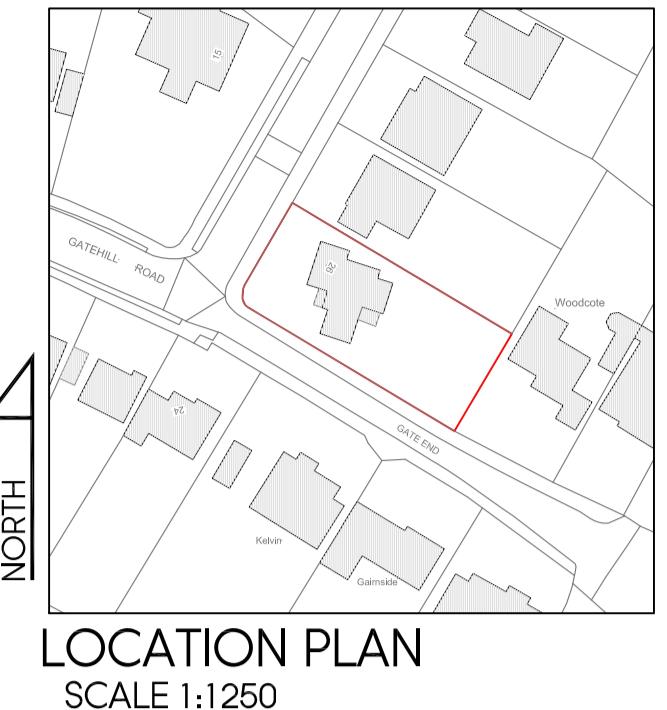

KEY
EXISTING WALLS
PROPOSED WALLS
DEMOLISHED WALLS


A 12.01.24 AMENDED TO SUIT CLIENTS COMMEVNTS KP
Rev Date Description Init.
Client

MR & MRS DATTANI

Project Title PROPOSED EXTENSIONS & INTERNAL ALTERATIONS
26 GATEHILL ROAD, NORTHWOOD, HA6 3QQ
Drawing Title


PROPOSED ROOF PLAN

Cad File	Sheet Size	Scale
P003	A1	1:50
Drawn by	Drawing Date	Approved by
BR	FEB 2023	NJ
Project No.	Drawing No.	Revision
1952	P303	A

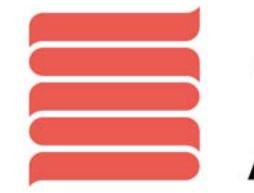**Juttlia
Architects**
24 High Street Ruislip
Middlesex HA4 7AP
01895 840077 | 01895 840078
info@juttlia-architects.com
juttlia-architects.com

This drawing is property of Juttlia Architects Ltd © and must not be copied or otherwise reproduced. All dimensions must be checked on site before commencing work. No dimensions to be scaled from this drawing. This drawing was produced using AutoCAD 2016.

PLANNING ISSUE

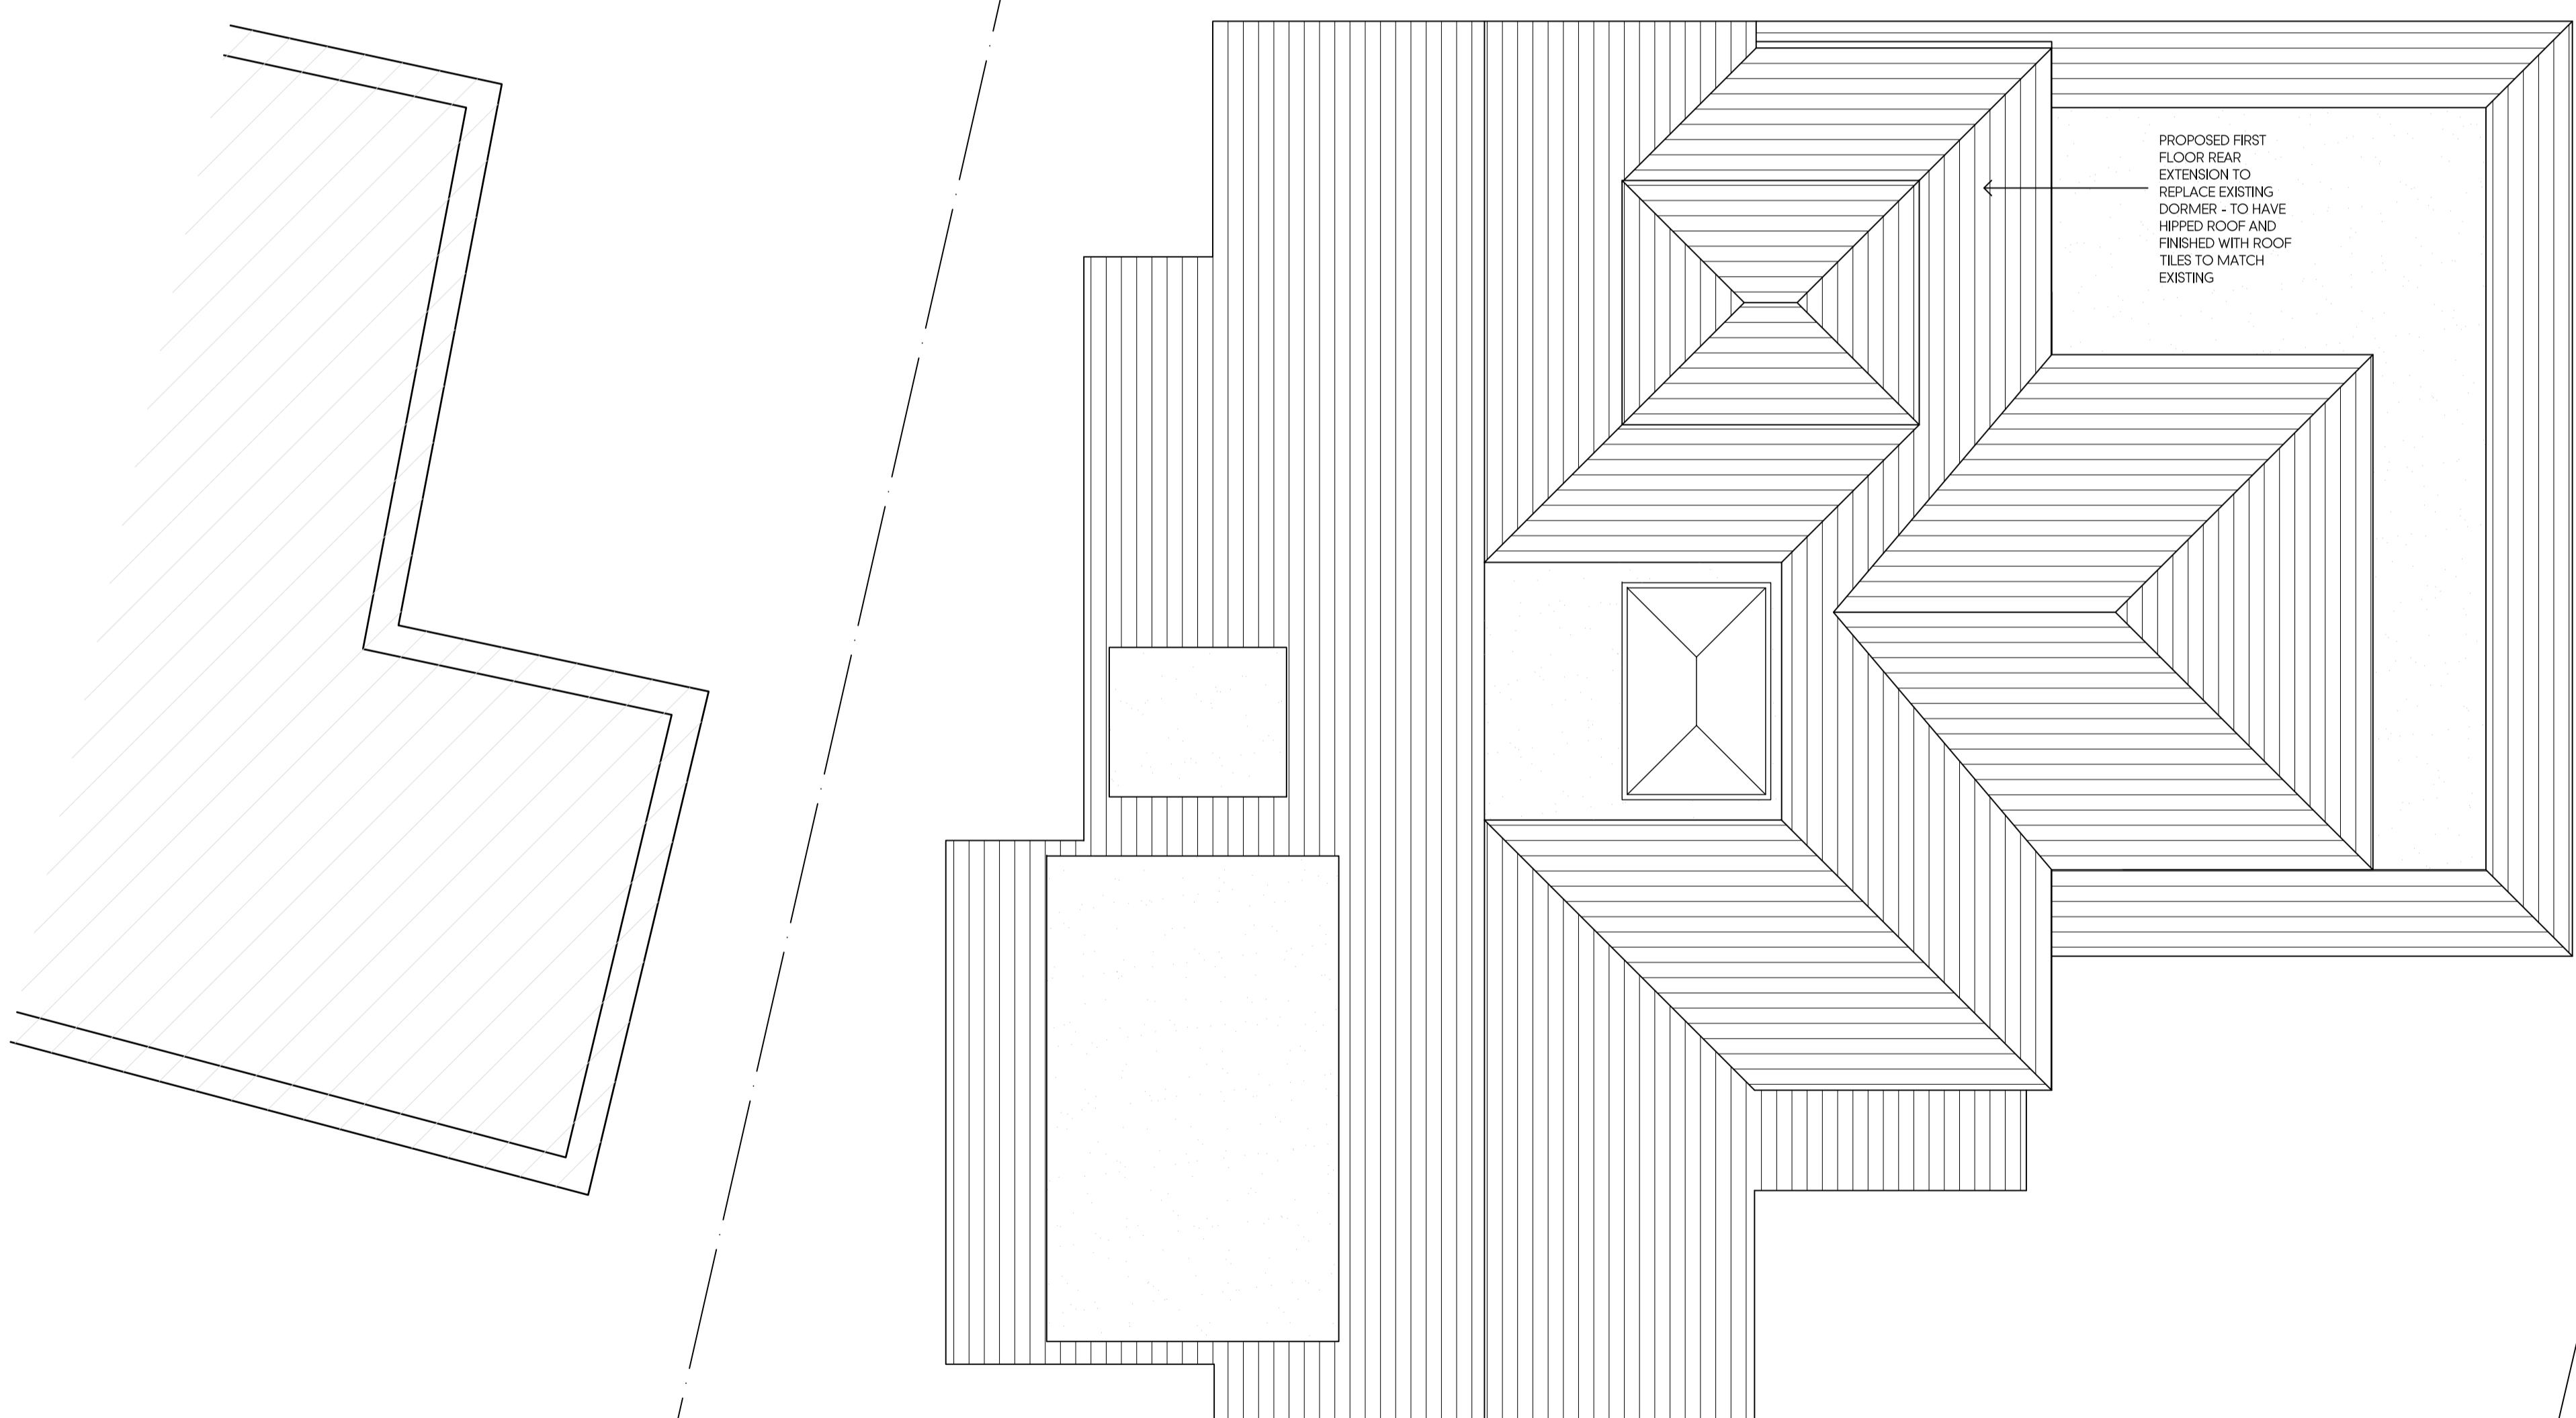

PROPOSED ROOF PLAN