



0 1m 2m 3m 4m 5m
SCALE BAR 1:50

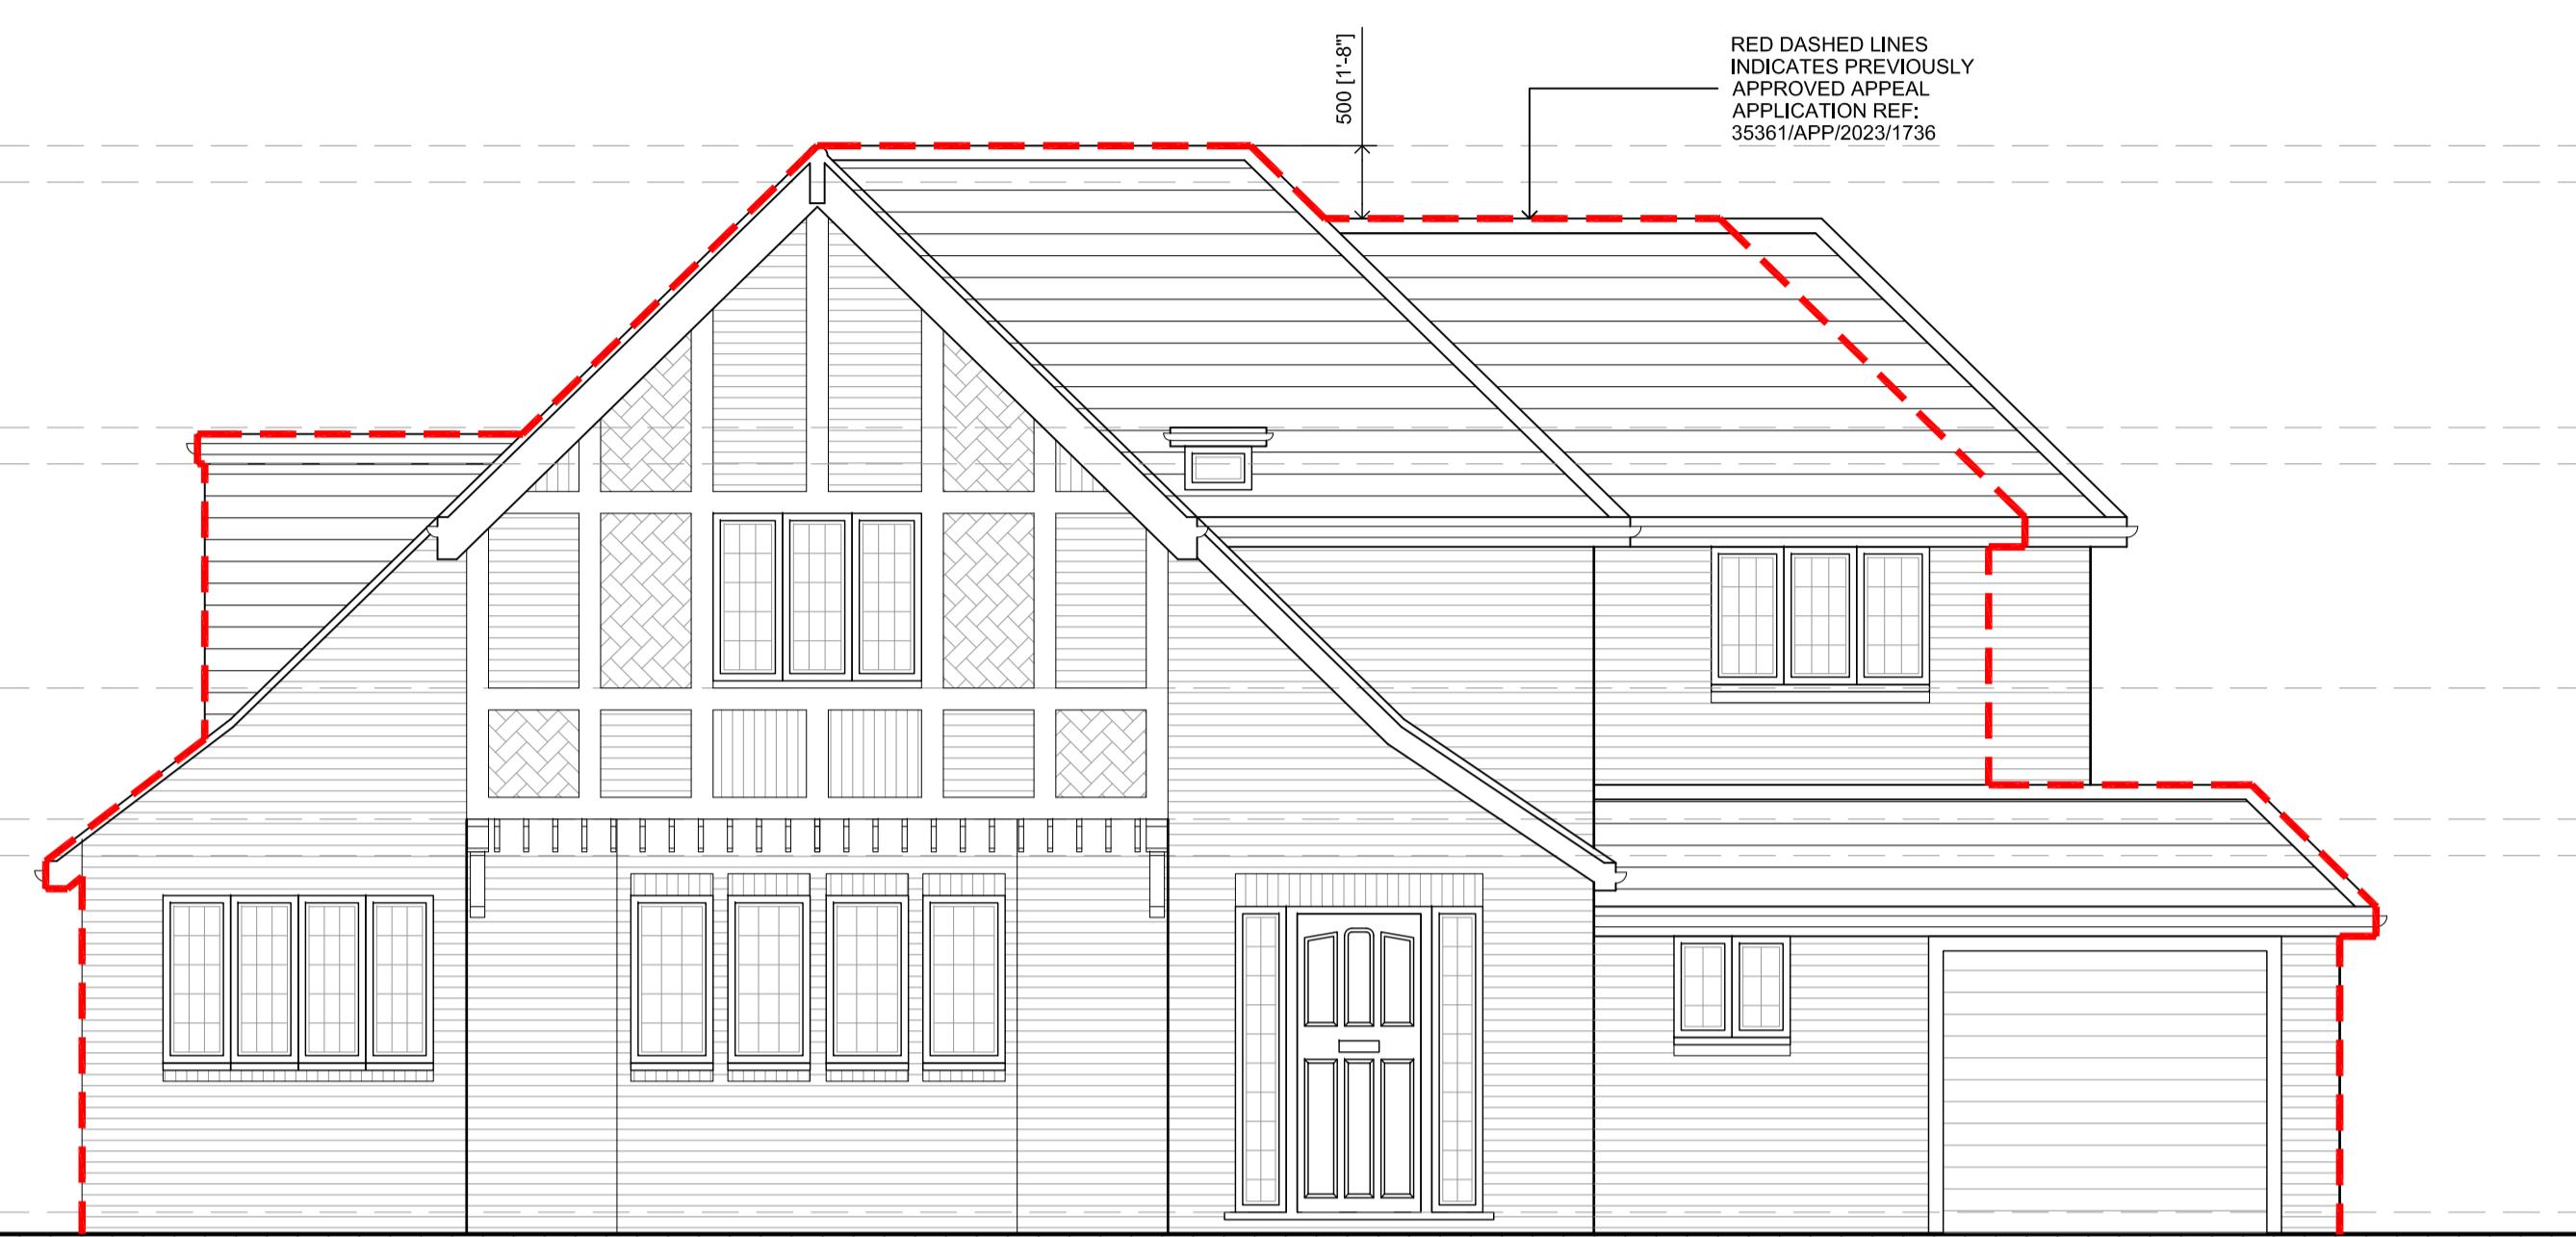

PROPOSED FRONT ELEVATION



PROPOSED SIDE ELEVATION

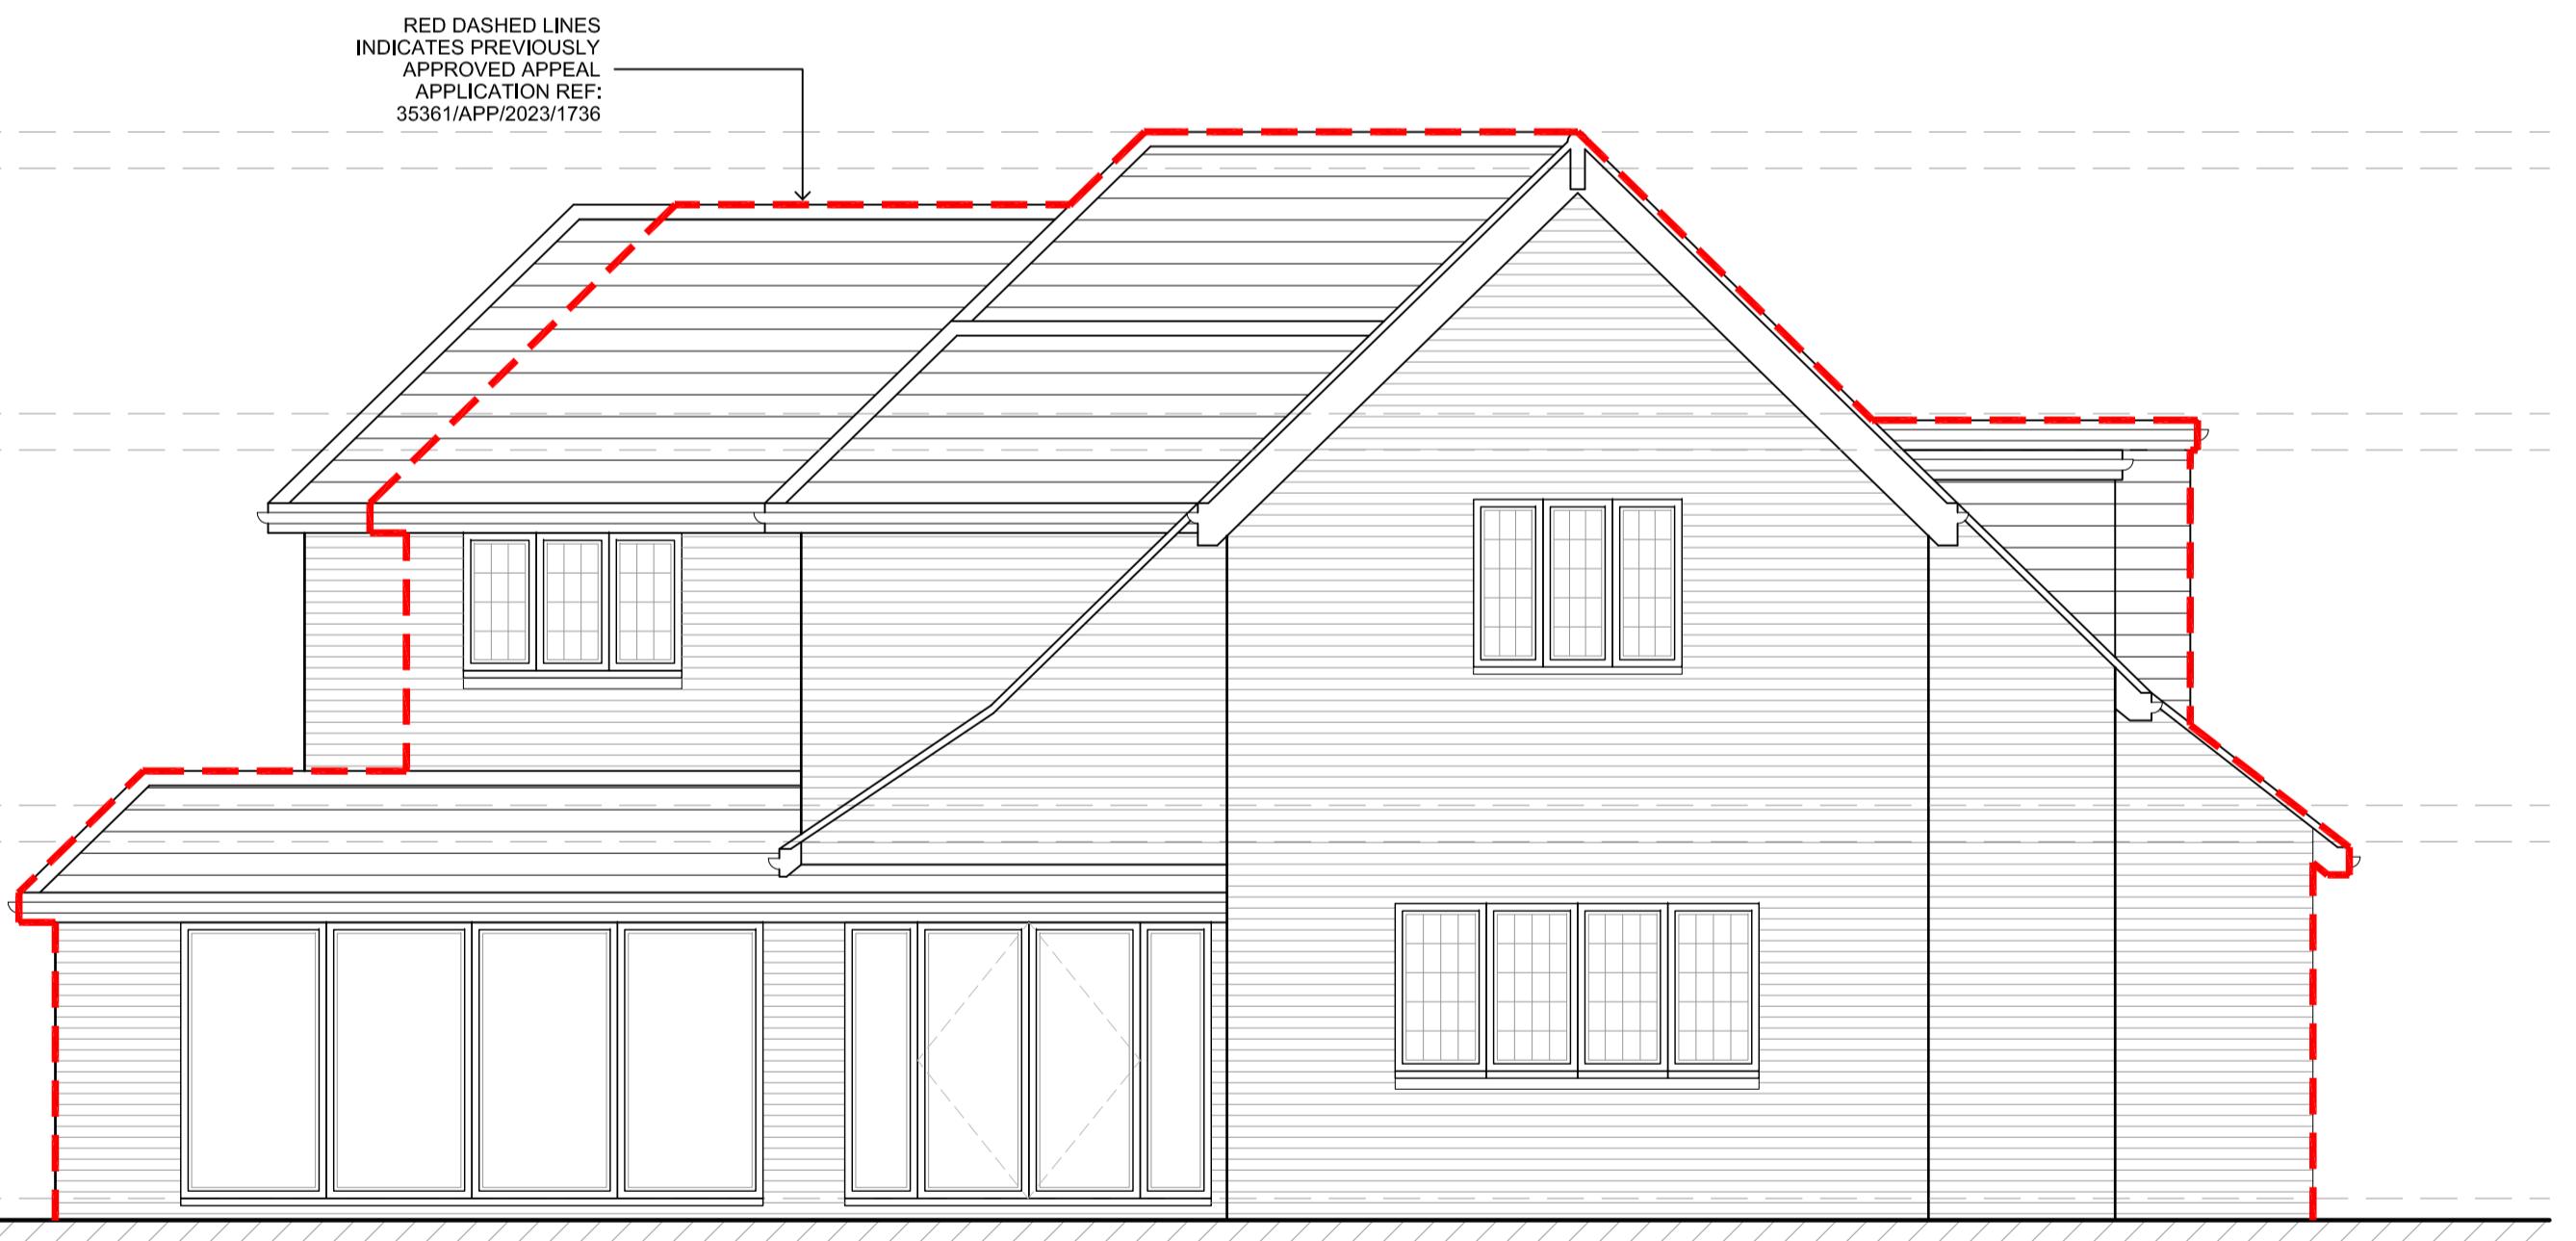

PROPOSED REAR ELEVATION



PROPOSED SIDE ELEVATION

A	12.01.24	AMENDED TO SUIT CLIENTS COMMEVNTS	KP
Rev	Date	Description	Init.
Client			
MR & MRS DATTANI			
Project Title PROPOSED EXTENSIONS & INTERNAL ALTERATIONS			
26 GATEHILL ROAD, NORTHWOOD, HA6 3QQ			
Drawing Title			
PROPOSED ELEVATIONS			
Cad File	Sheet Size	Scale	
P003	A1	1:50	
Drawn by	Drawing Date	Approved by	
BR	FEB 2023	NJ	
Project No.	Drawing No.	Revision	
1952	P401	A	

Juttlia
Architects
24 High Street Rubelip
Middlesex HA4 7AP
01933 840077 | 01933 840078
info@juttlia-architects.com
juttlia-architects.com

This drawing is property of Juttlia Architects Ltd © and must not be copied or otherwise reproduced. All dimensions must be checked on site before commencing work. No dimensions to be scaled from this drawing. This drawing was produced using AutoCad 2016.

PLANNING ISSUE