


General Notes

© ABAY ARCHITECTURE RIBA

All dimensions and levels to be checked on site and any discrepancies to be reported to the architect before construction.

Written dimensions to be taken in preference to scaled dimensions.

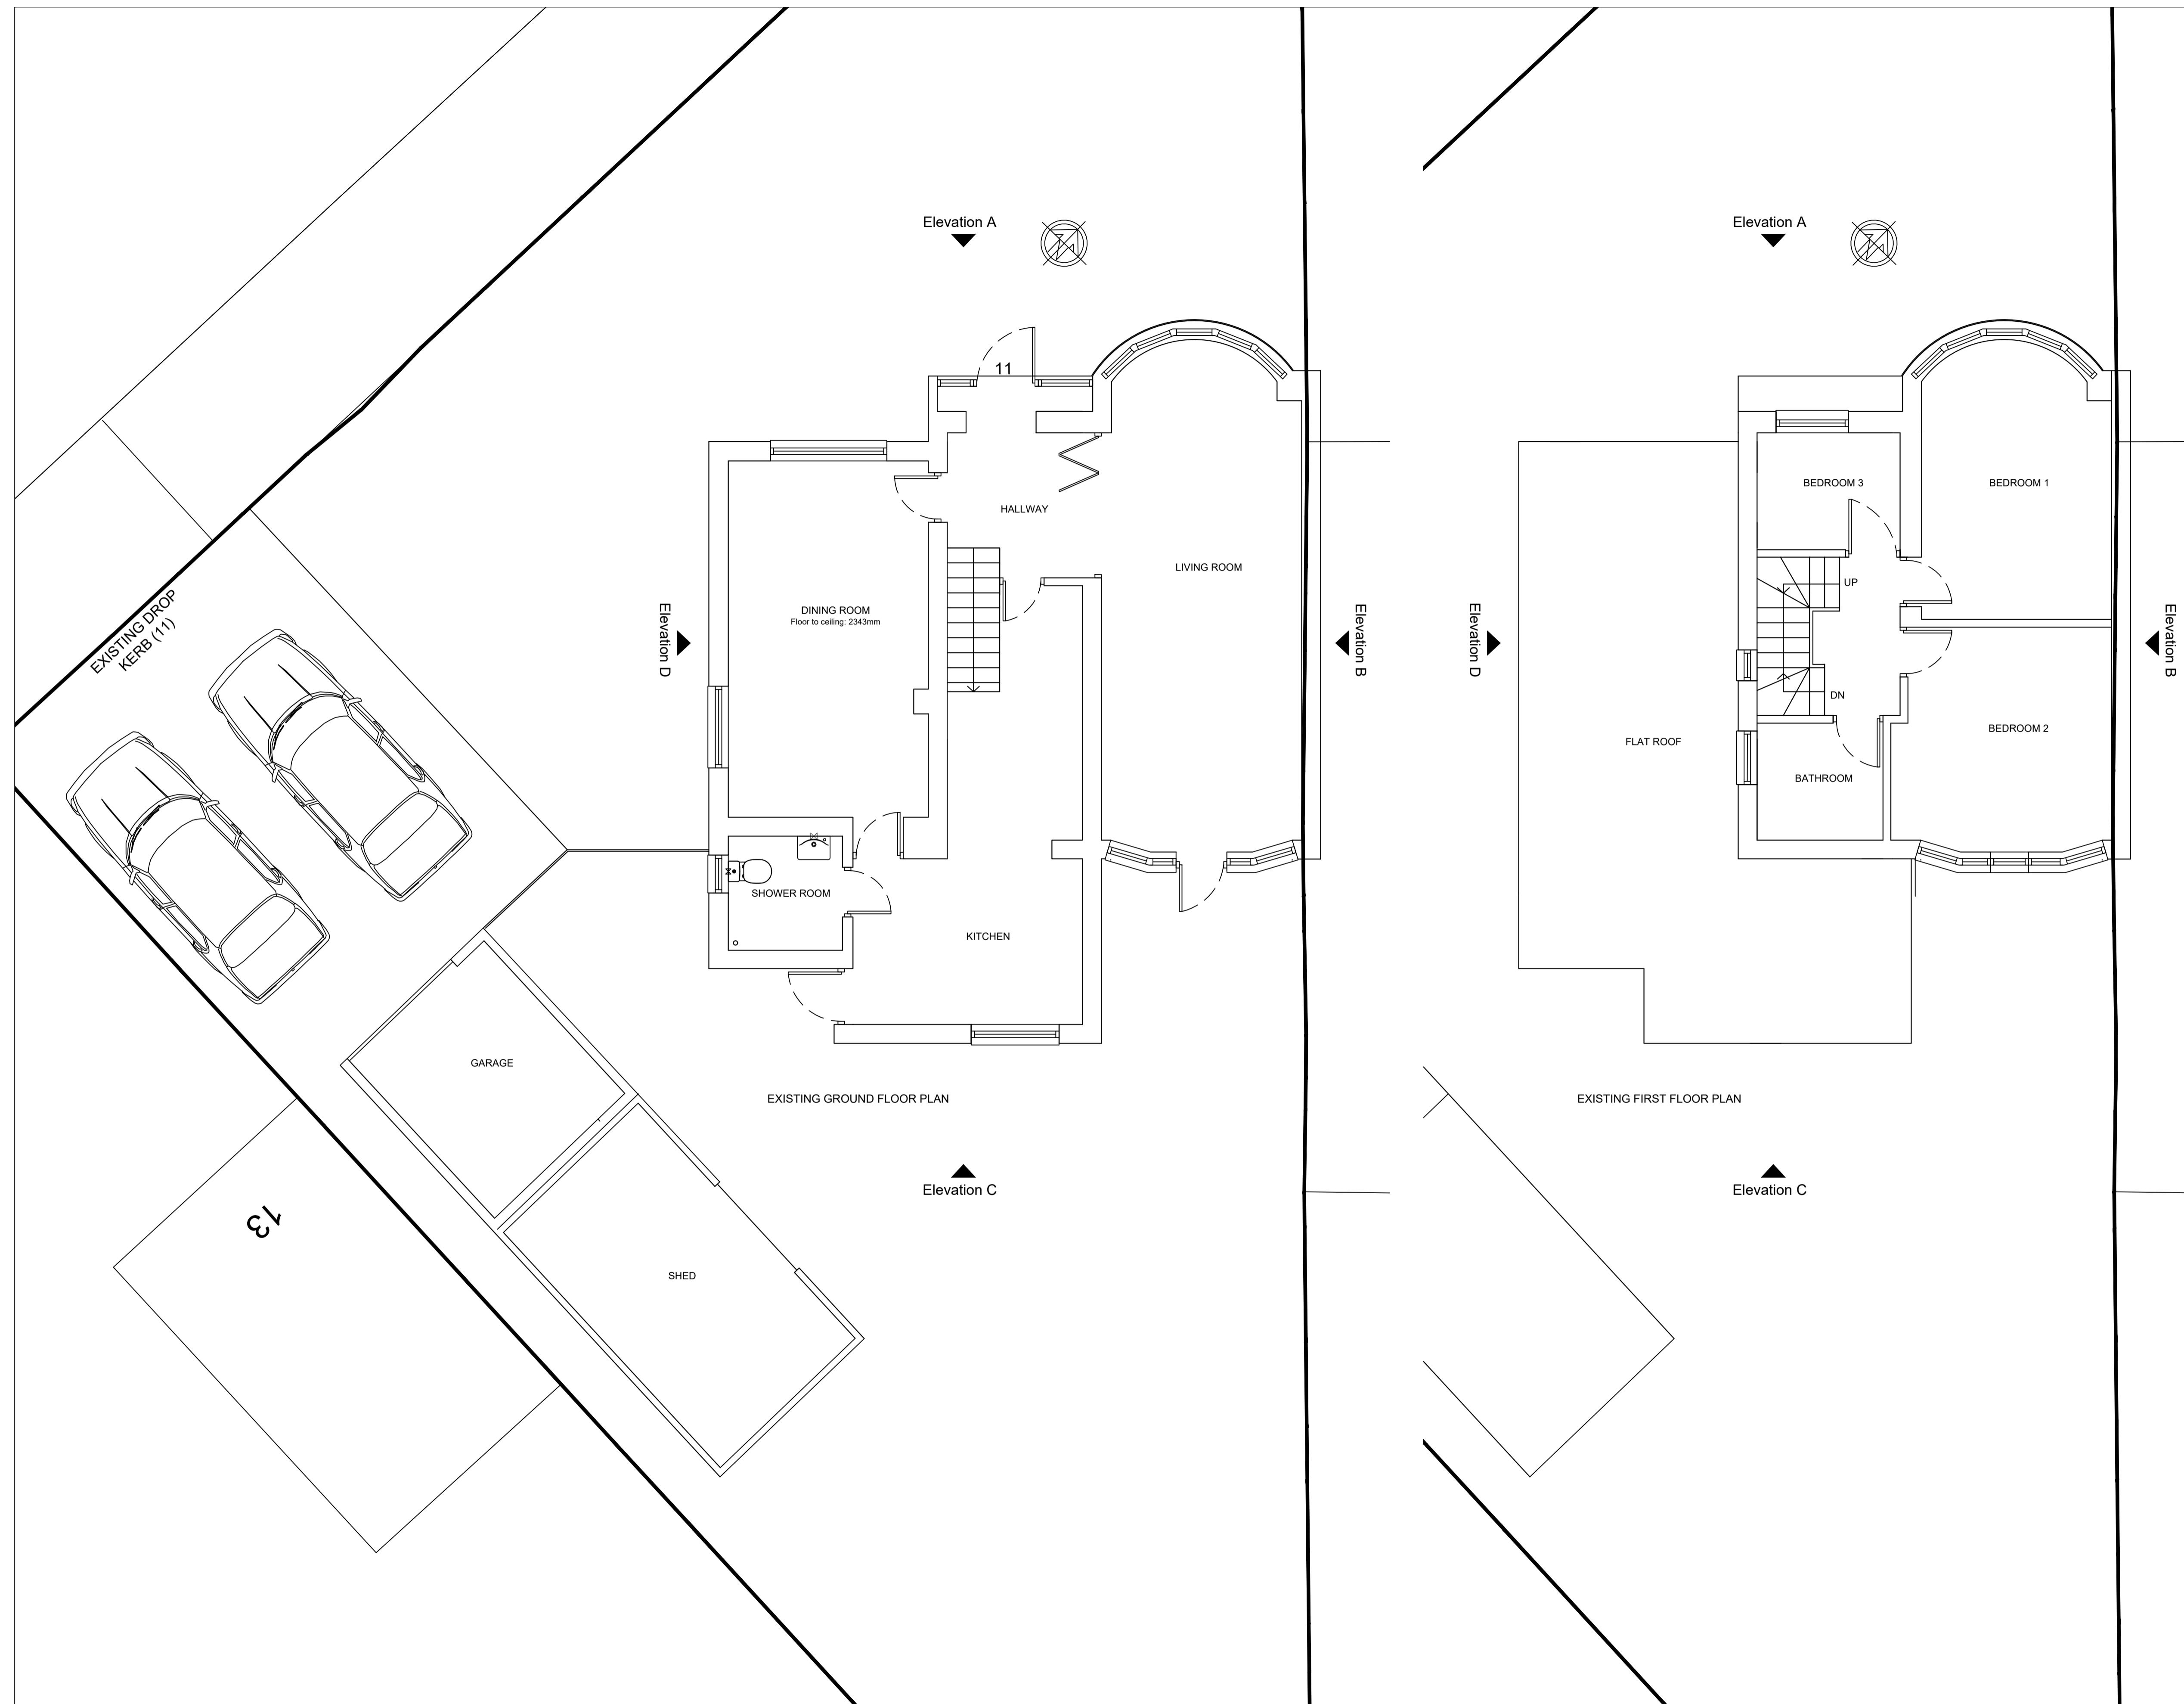

Rev	Date	Amendment
-----	------	-----------

CLIENT

MR. & MRS. RAM
11 CARNARVON DRIVE
HAYES
UB3

PROJECT

EXISTING

Ground and First Floor Plans

DATE
07.06.23SCALE
1:50 @ A1DRAWN
NA

REV

DRAWING NUMBER
1427-P-002