


General Notes

© ABAY ARCHITECTURE RIBA

All dimensions and levels to be checked on site and any discrepancies to be reported to the architect before construction.

Written dimensions to be taken in preference to scaled dimensions.

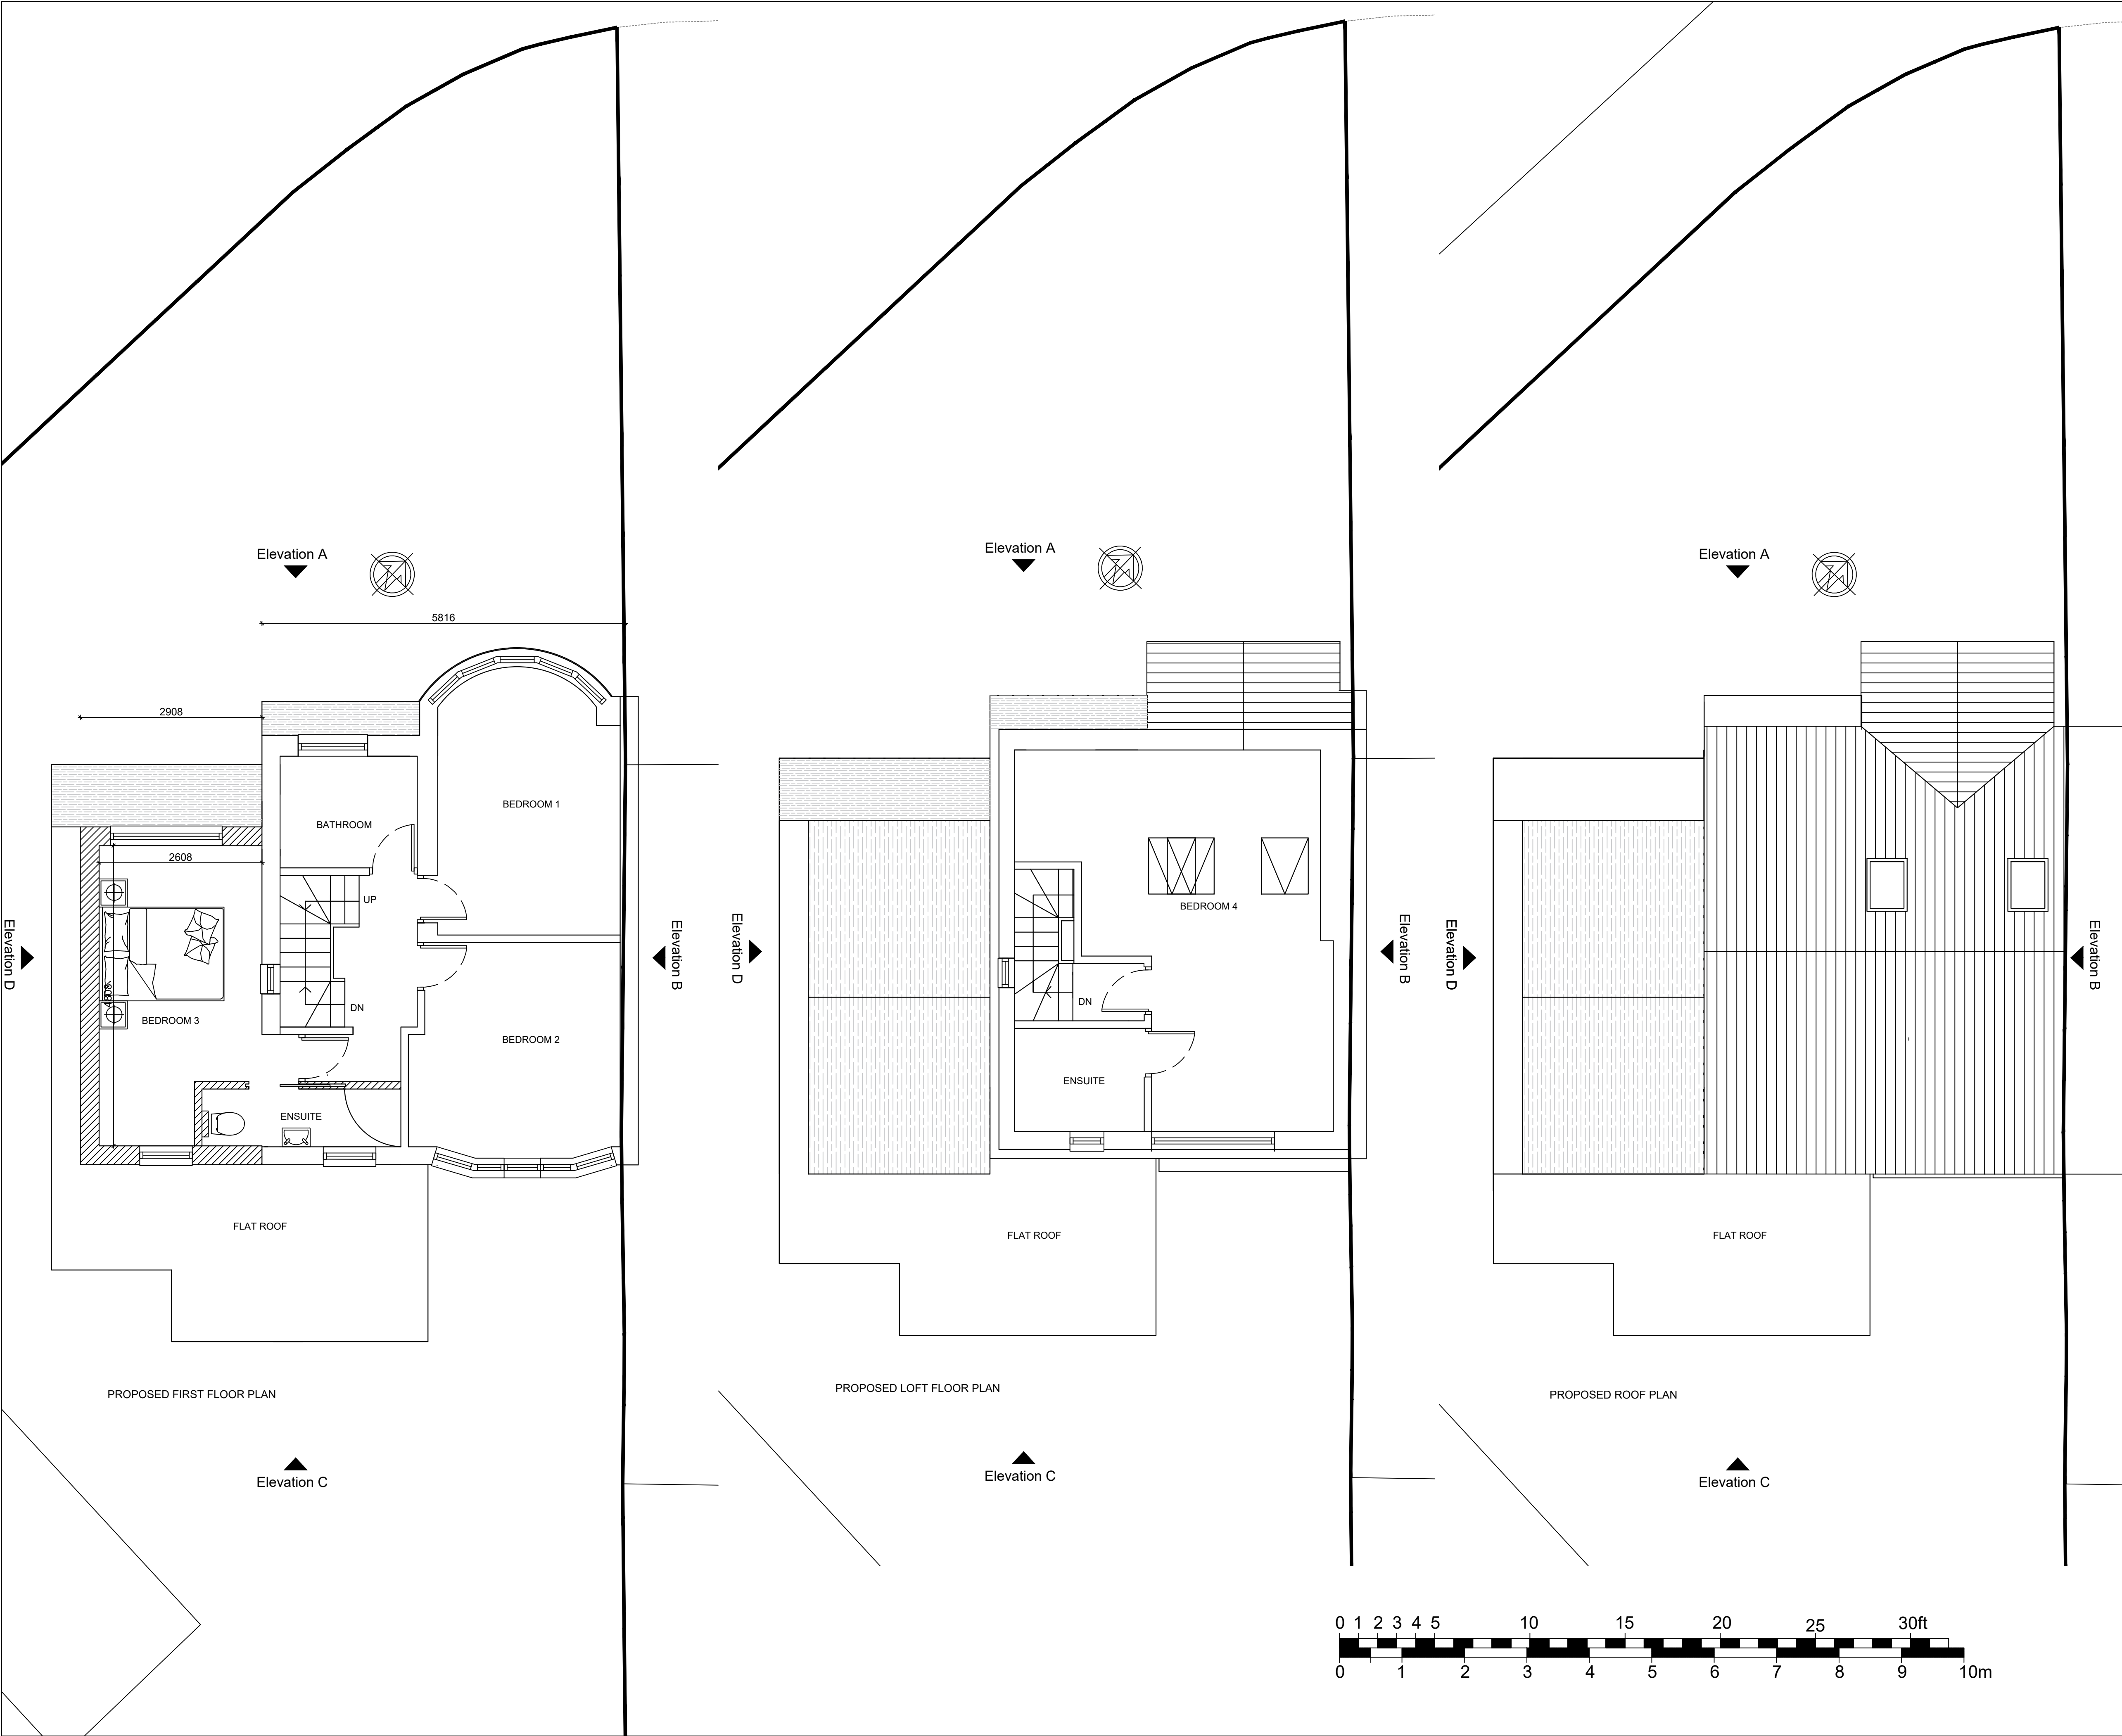

A	20.08.23	First floor extension reduced in depth & width
---	----------	--

Rev	Date	Amendment
-----	------	-----------

CLIENT

MR. & MRS. RAM
11 CARNARVON DRIVE
HAYES
UB3

PROJECT

PROPOSED

First Floor, Loft and Roof Plans

DATE
08.06.23

SCALE
1:50 @ A1

DRAWN
NA

REV
A

DRAWING NUMBER
1427-P-006

Neha Abayawardana RIBA
abay.architecture@yahoo.com

ABAY ARCHITECTURE