



PROPOSED FRONT ELEVATION A

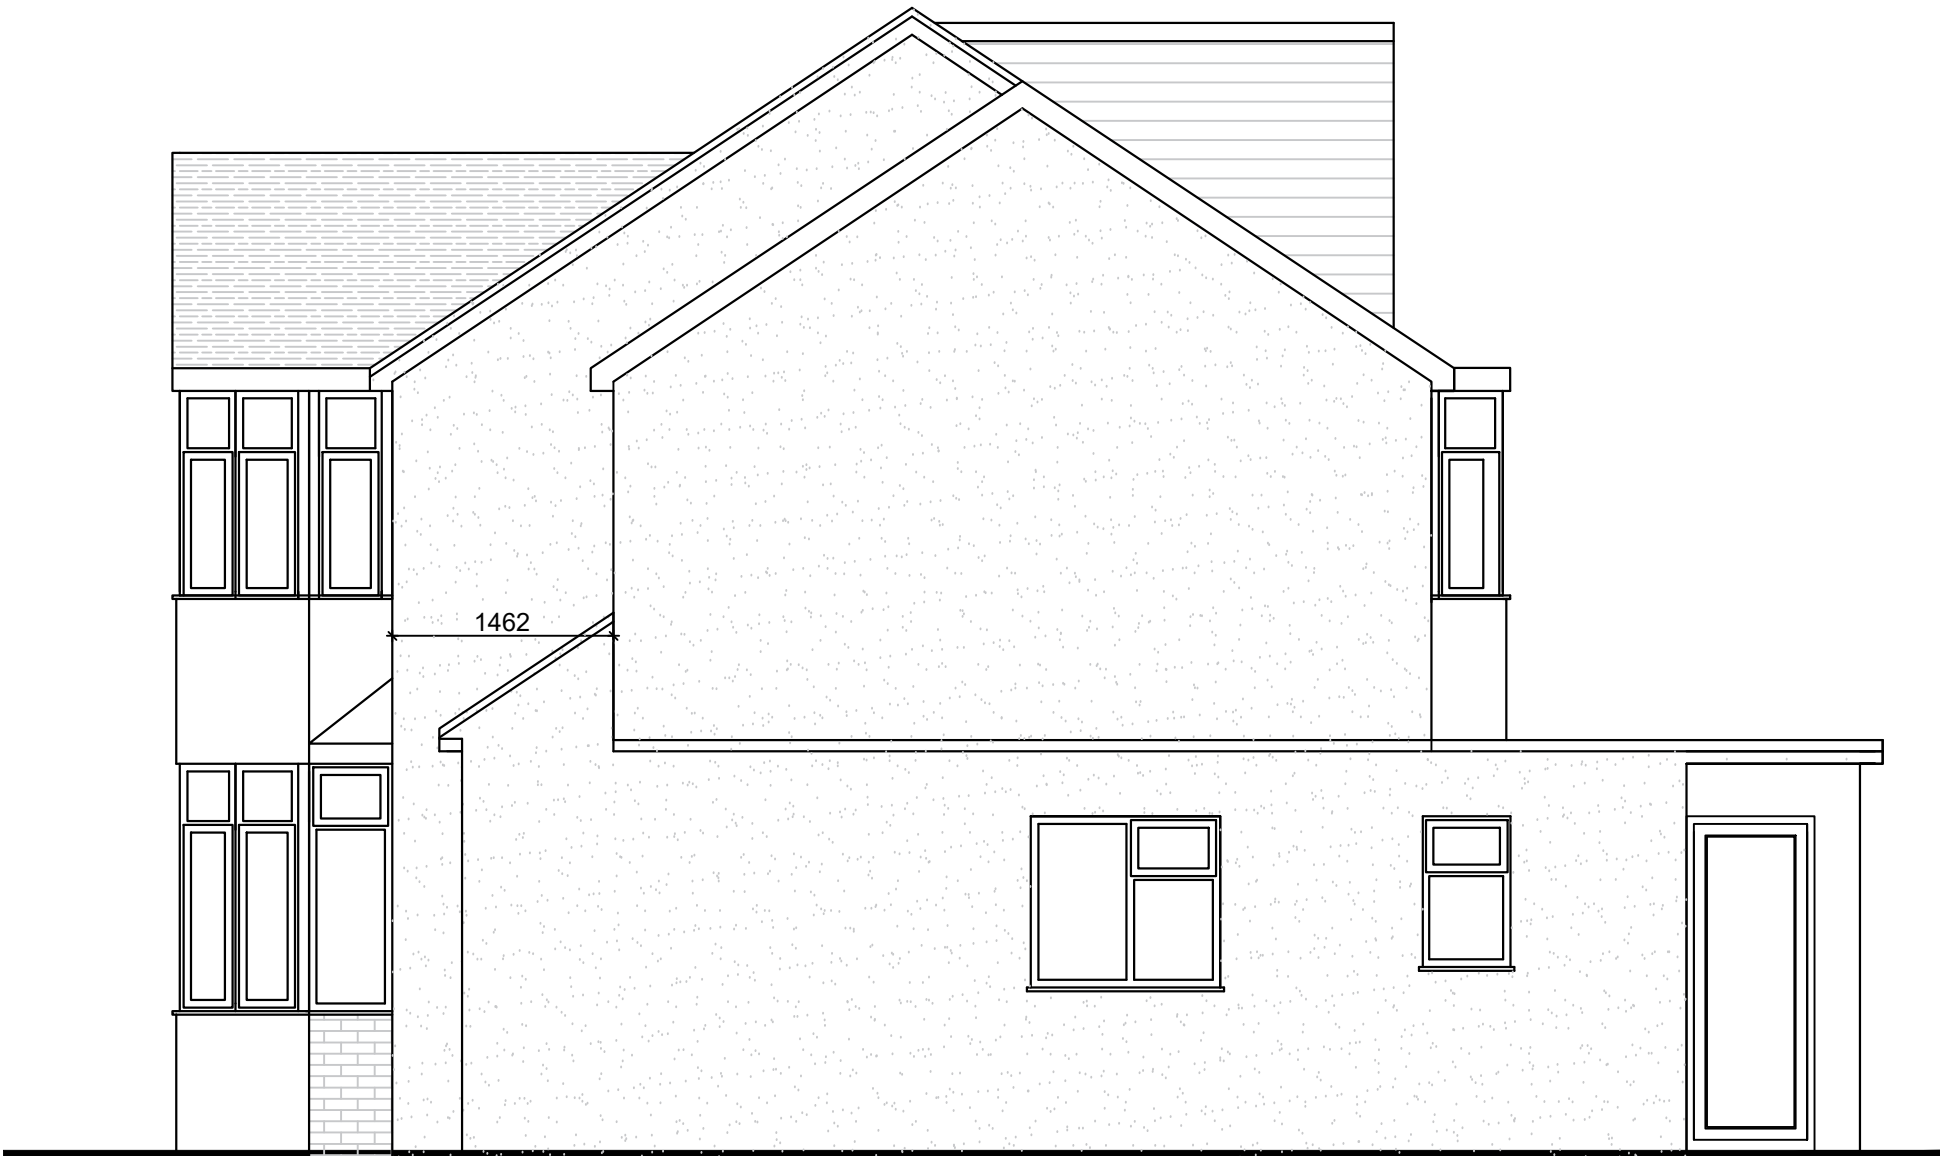

PROPOSED REAR ELEVATION C



PROPOSED SIDE ELEVATION D

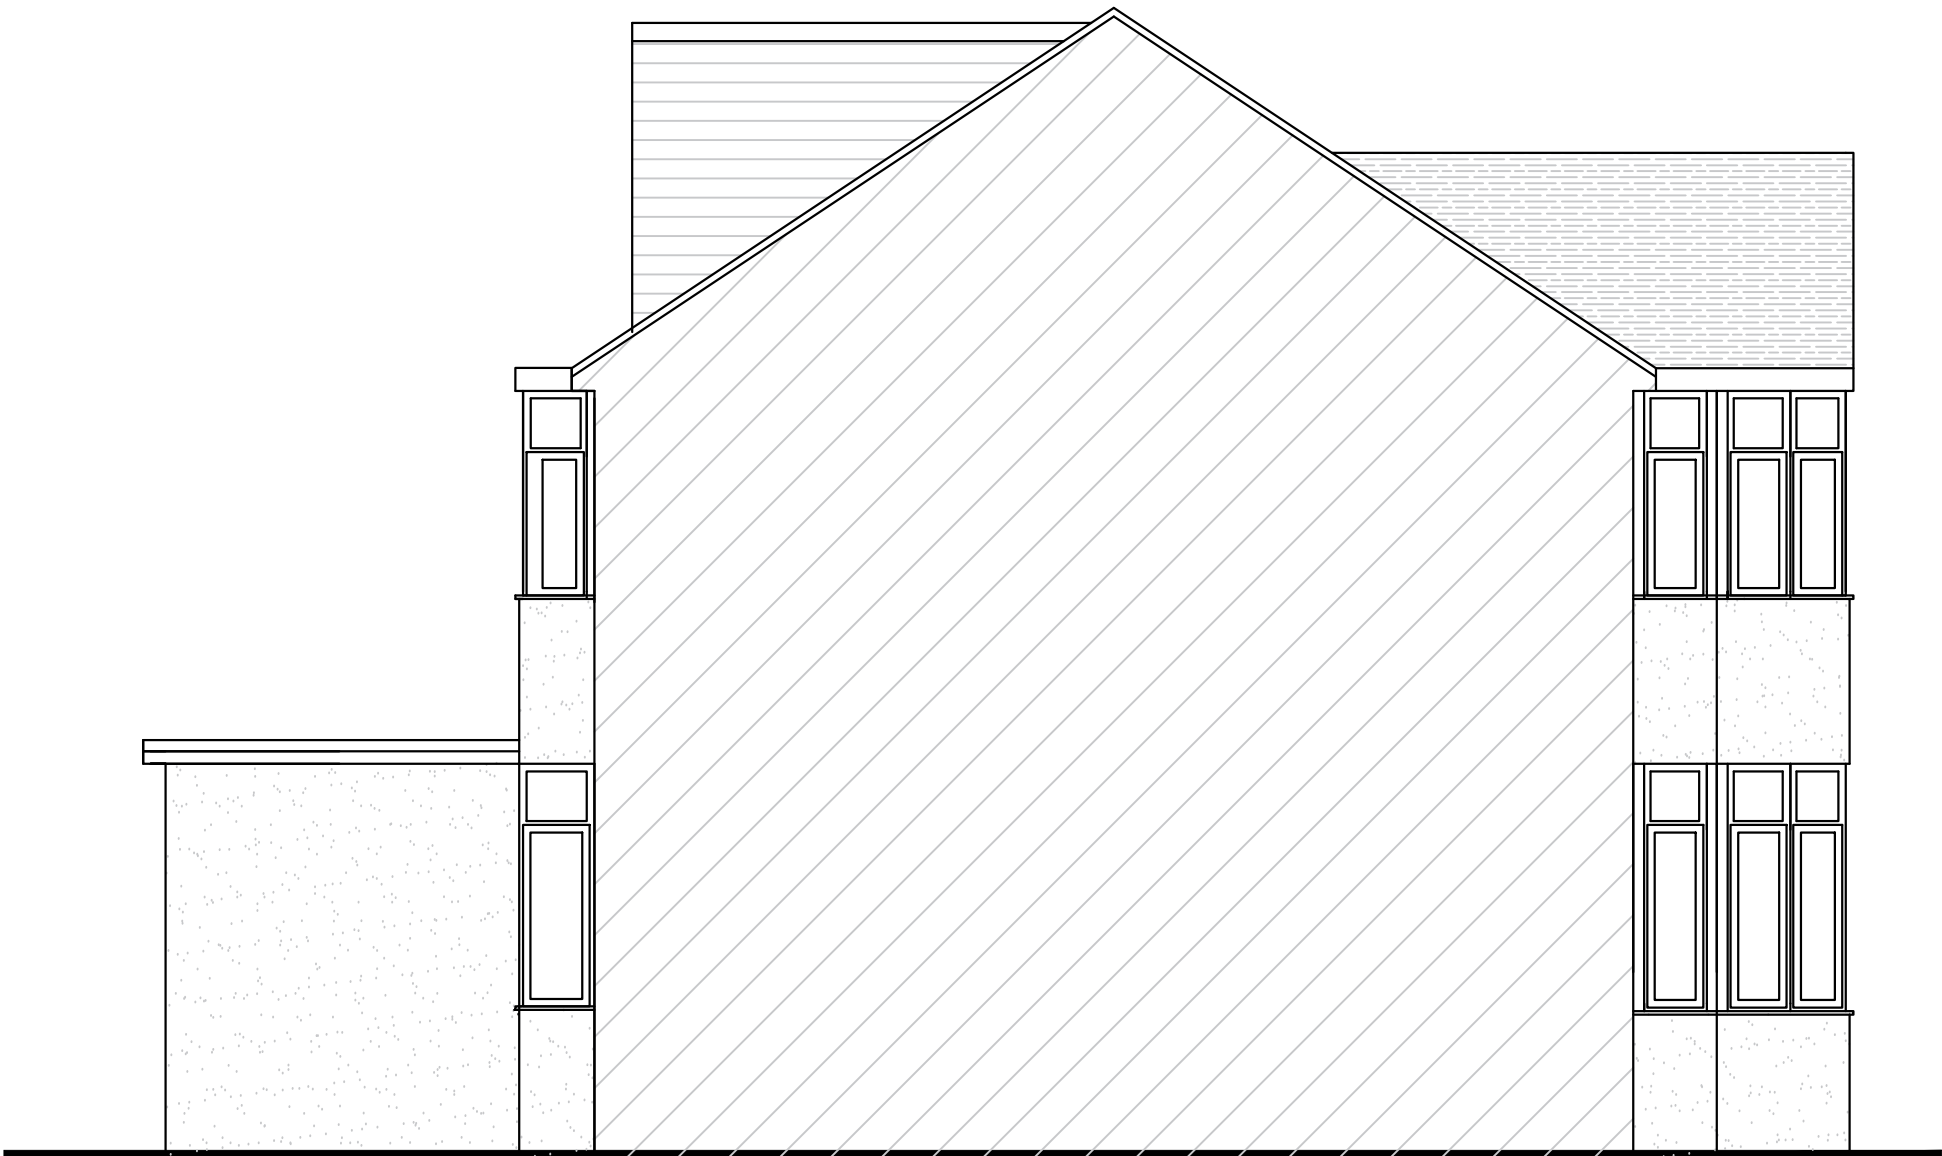

PROPOSED SIDE ELEVATION B

## General Notes

© ABAY ARCHITECTURE RIBA

All dimensions and levels to be checked on site and any discrepancies to be reported to the architect before construction.

Written dimensions to be taken in preference to scaled dimensions.

A 20.08.23 First floor extension reduced in depth & width

| Rev | Date | Amendment |
|-----|------|-----------|
|-----|------|-----------|

## CLIENT

MR. & MRS. RAM  
11 CARNARVON DRIVE  
HAYES  
UB3

## PROJECT

### PROPOSED

Elevations

DATE  
08.06.23

SCALE  
1:50 @ A1

DRAWN  
NA

REV  
A

DRAWING NUMBER  
1427-P-007

Neha Abayawardana RIBA  
abay.architecture@yahoo.com

ABAY ARCHITECTURE