


General Notes

© ABAY ARCHITECTURE RIBA

All dimensions and levels to be checked on site and any discrepancies to be reported to the architect before construction.

Written dimensions to be taken in preference to scaled dimensions.

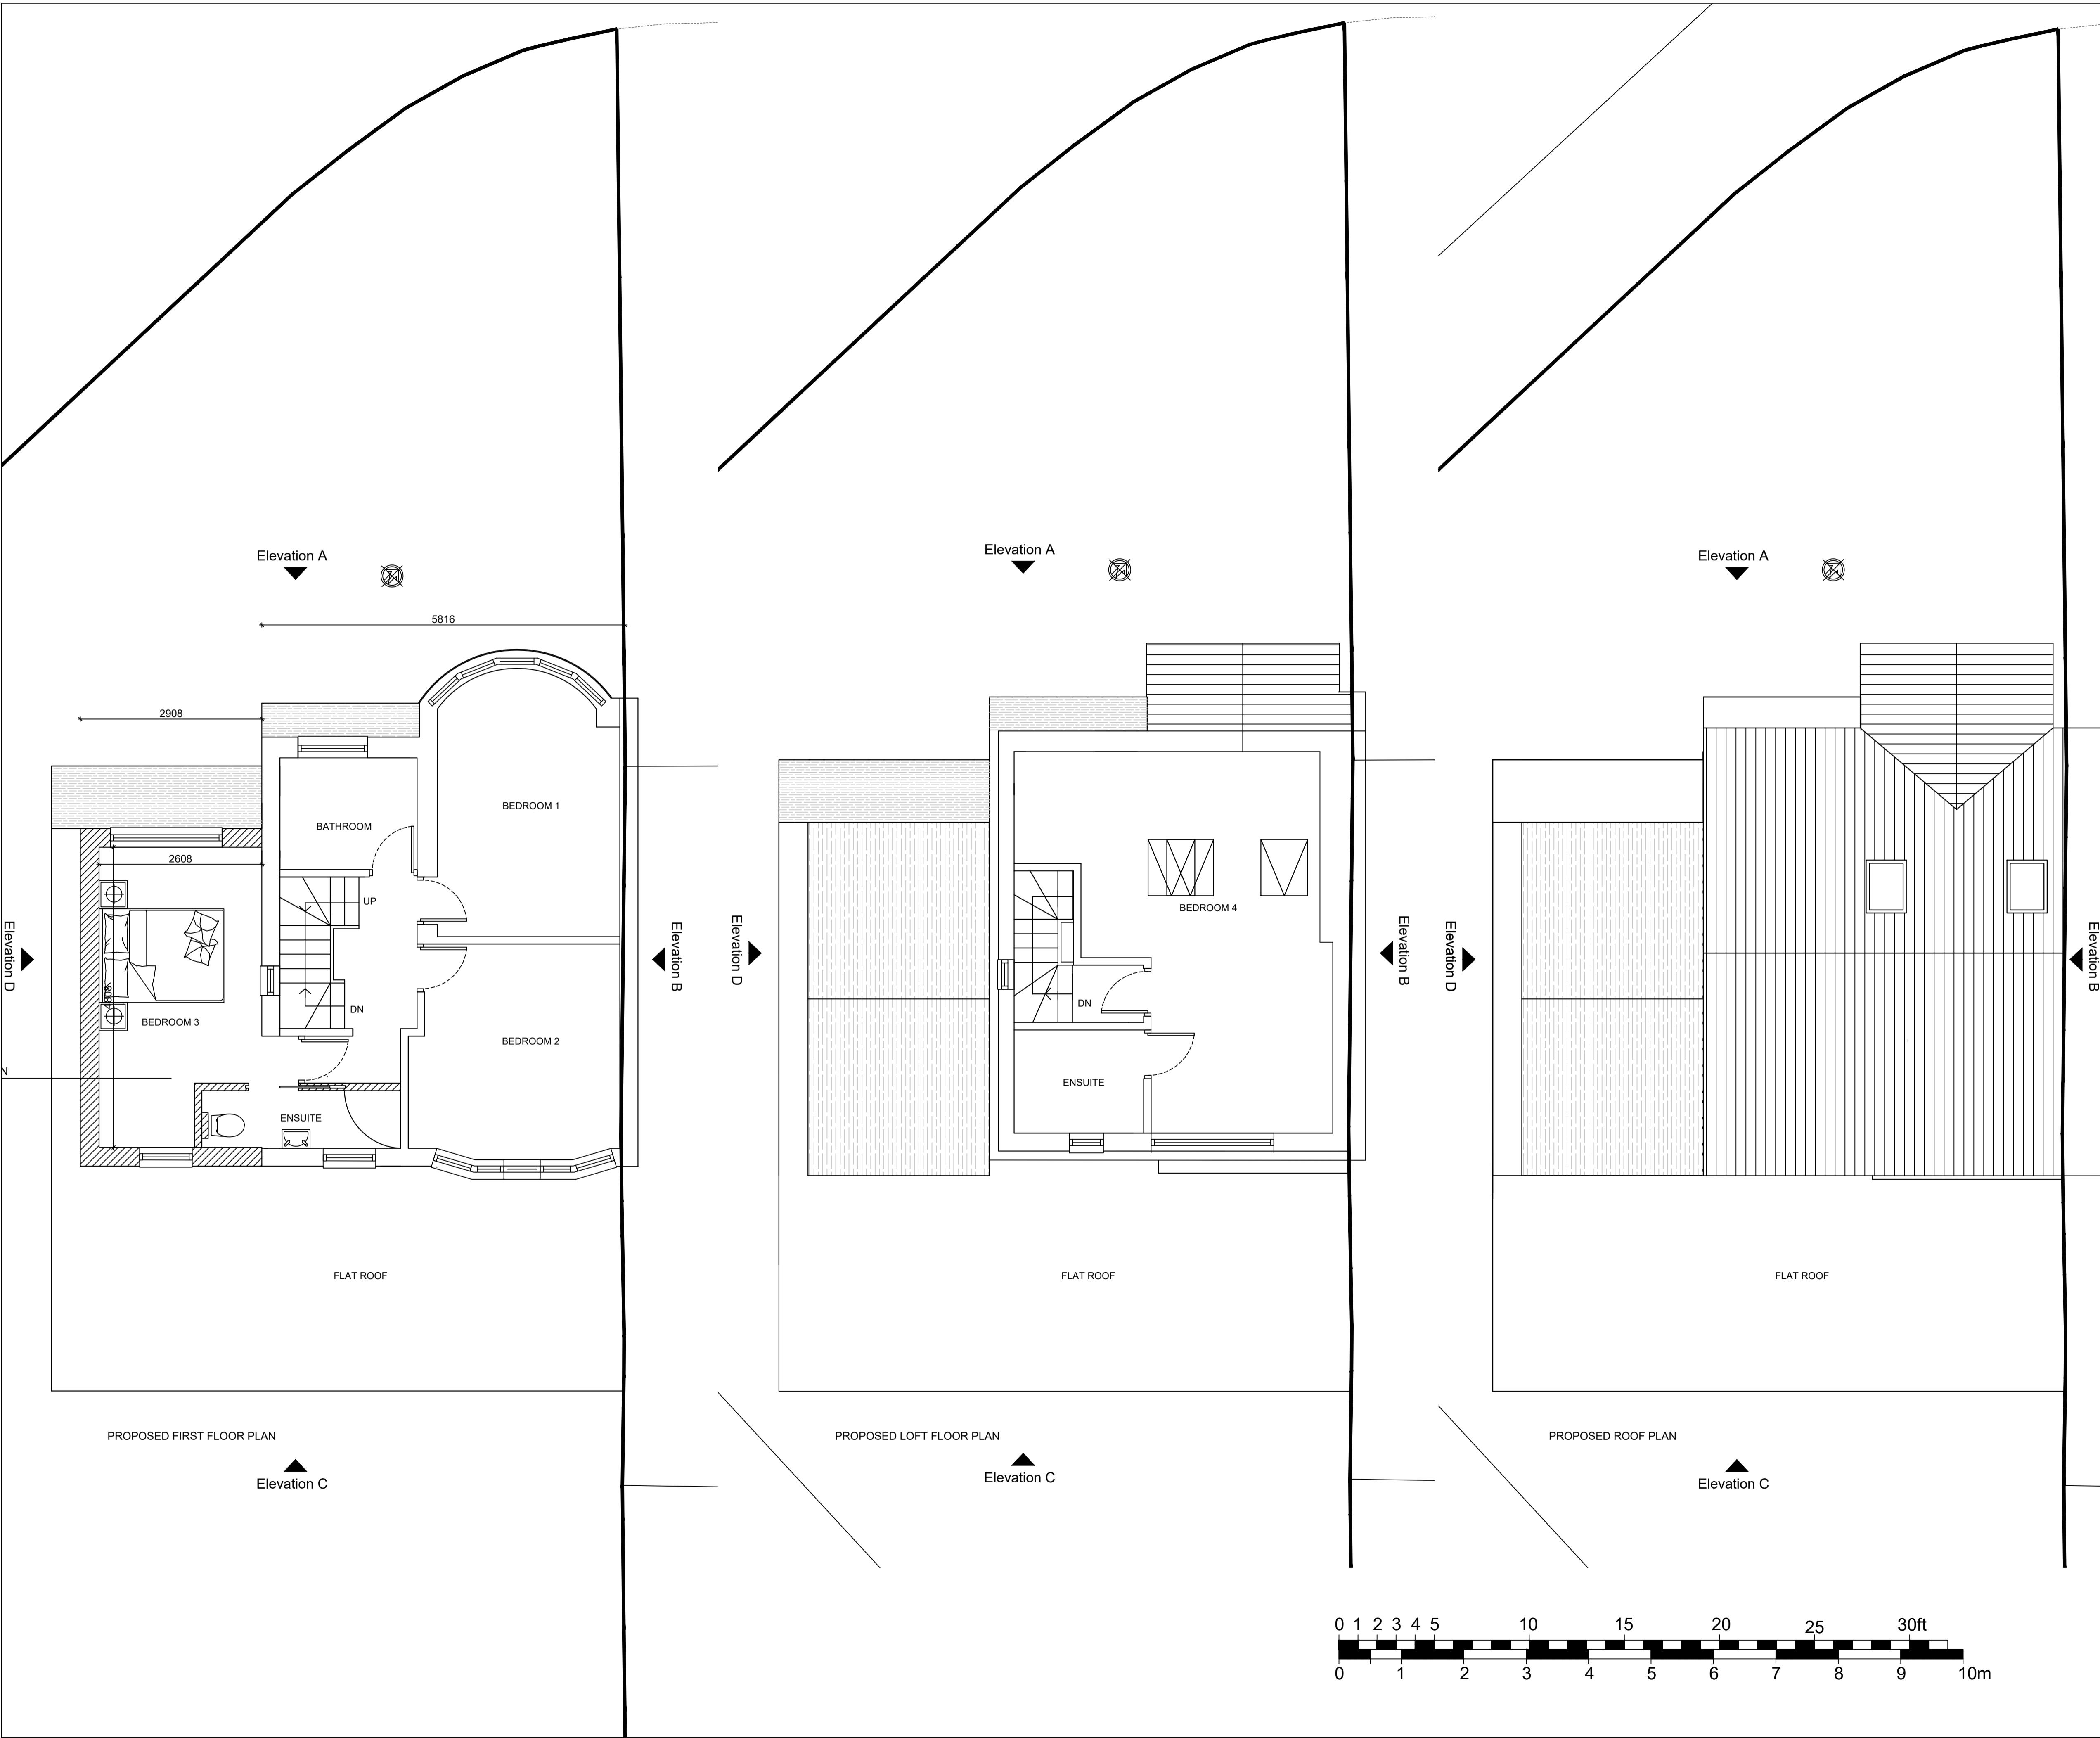

A	20.08.23	First floor extension reduced in depth & width
Rev	Date	Amendment
CLIENT		
MR. & MRS. RAM 11 CARNARVON DRIVE HAYES UB3		
PROJECT		
PROPOSED		
First Floor, Loft and Roof Plans		
DATE		
10.09.23		
SCALE		
1:50 @ A1		
DRAWN		
NA		
REV		

DRAWING NUMBER
1443-P-006

Neha Abayawardana RIBA
abay.architecture@yahoo.com