
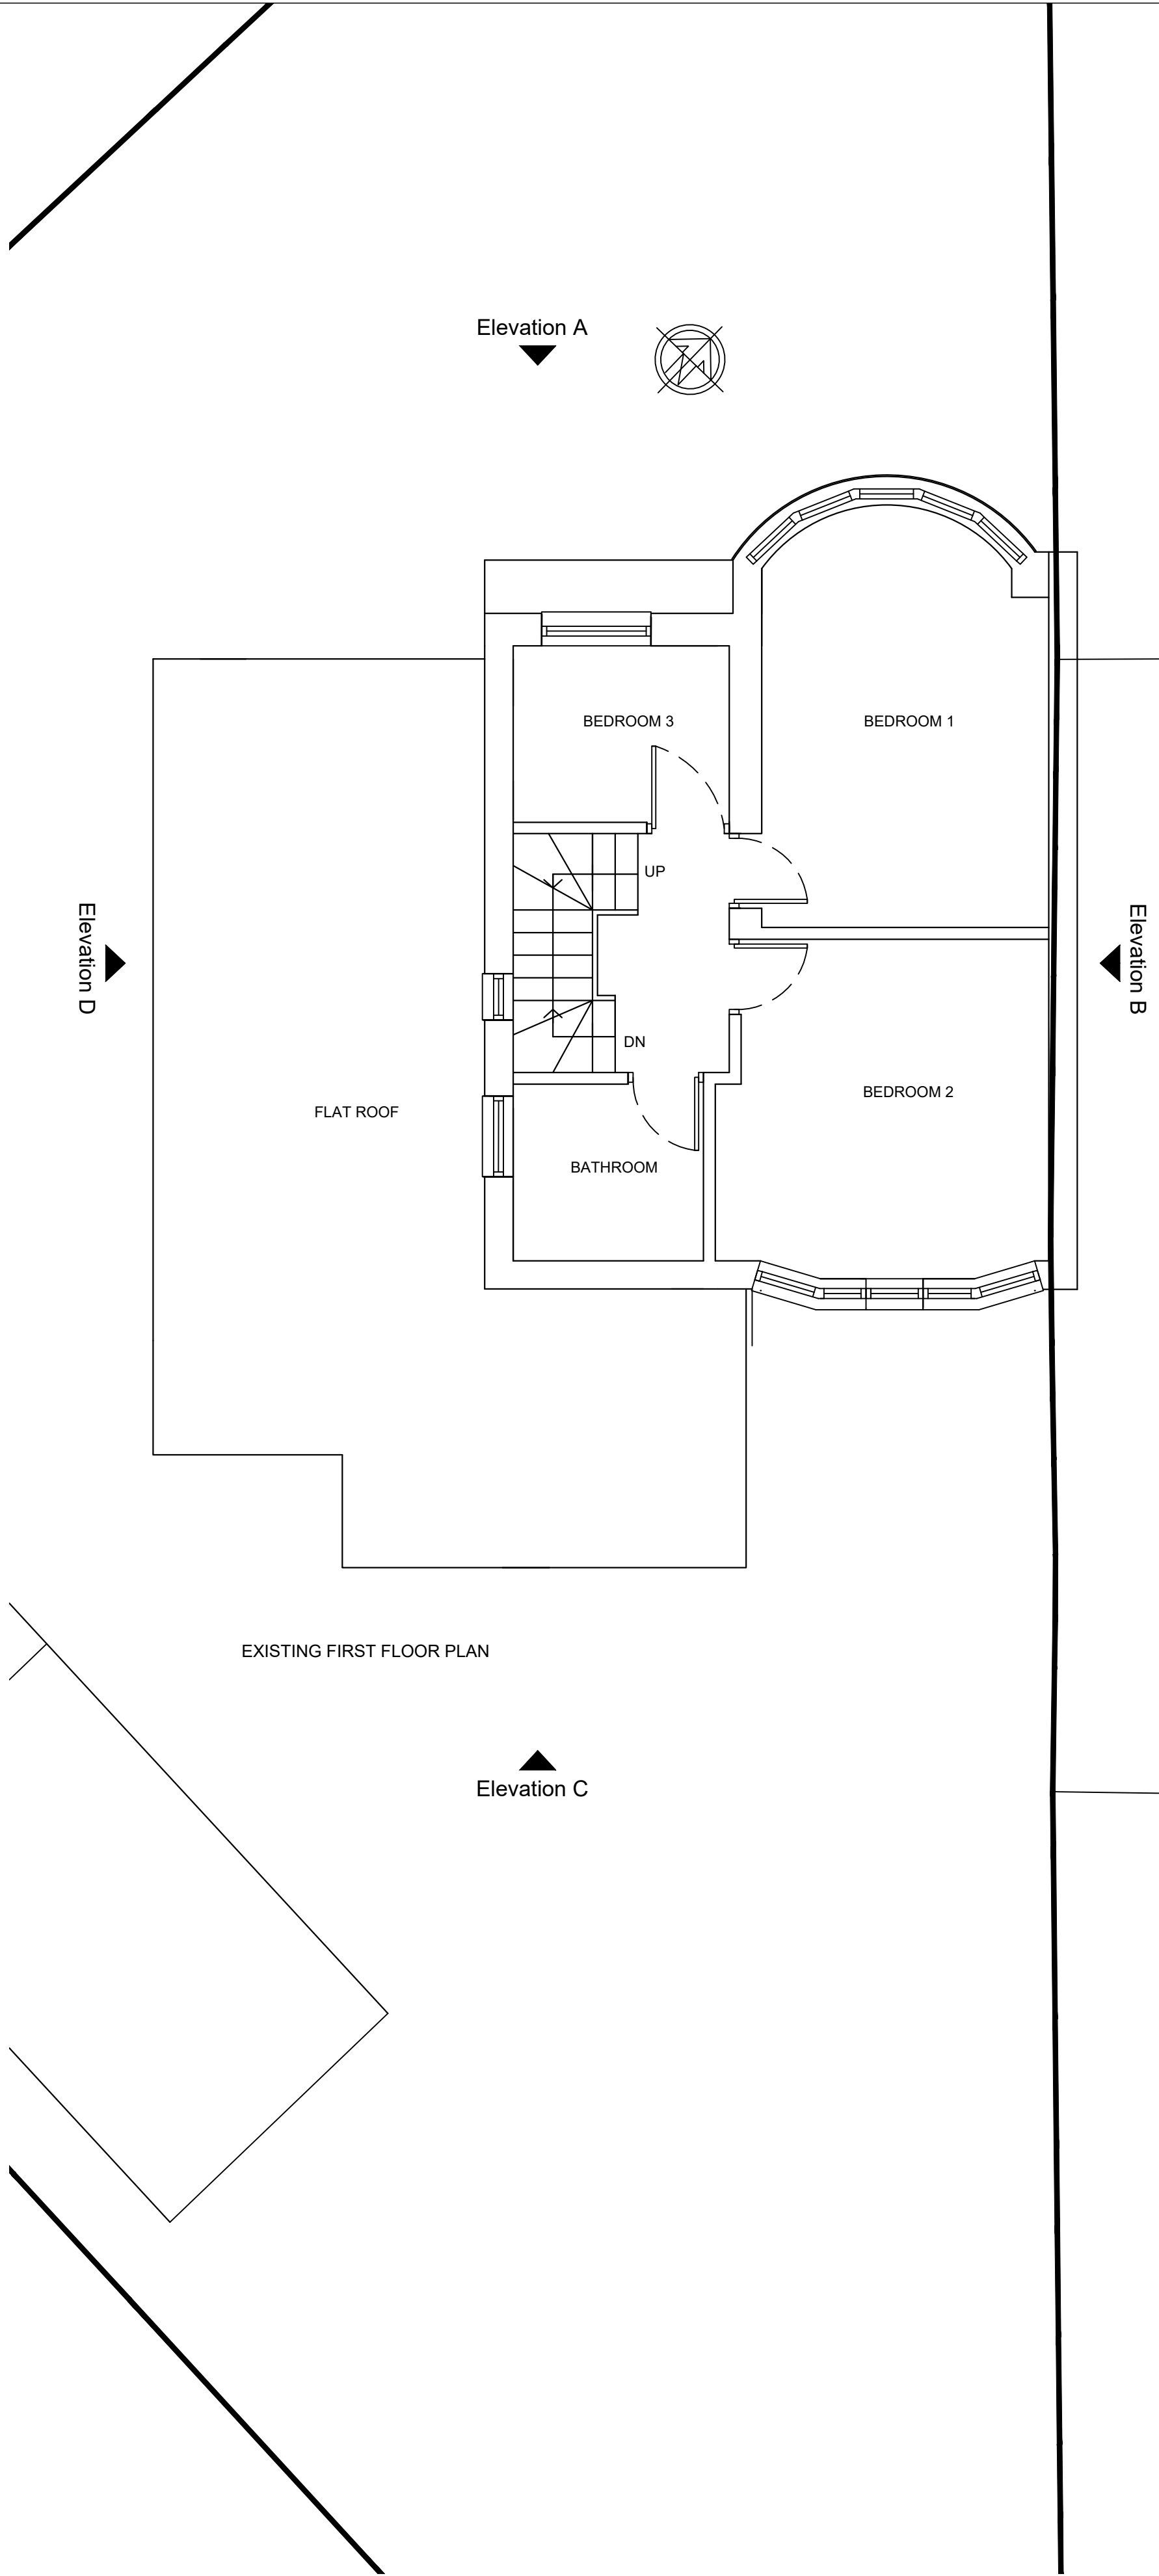


General Notes

© ABAY ARCHITECTURE RIBA

All dimensions and levels to be checked on site and any discrepancies to be reported to the architect before construction.

Written dimensions to be taken in preference to scaled dimensions.

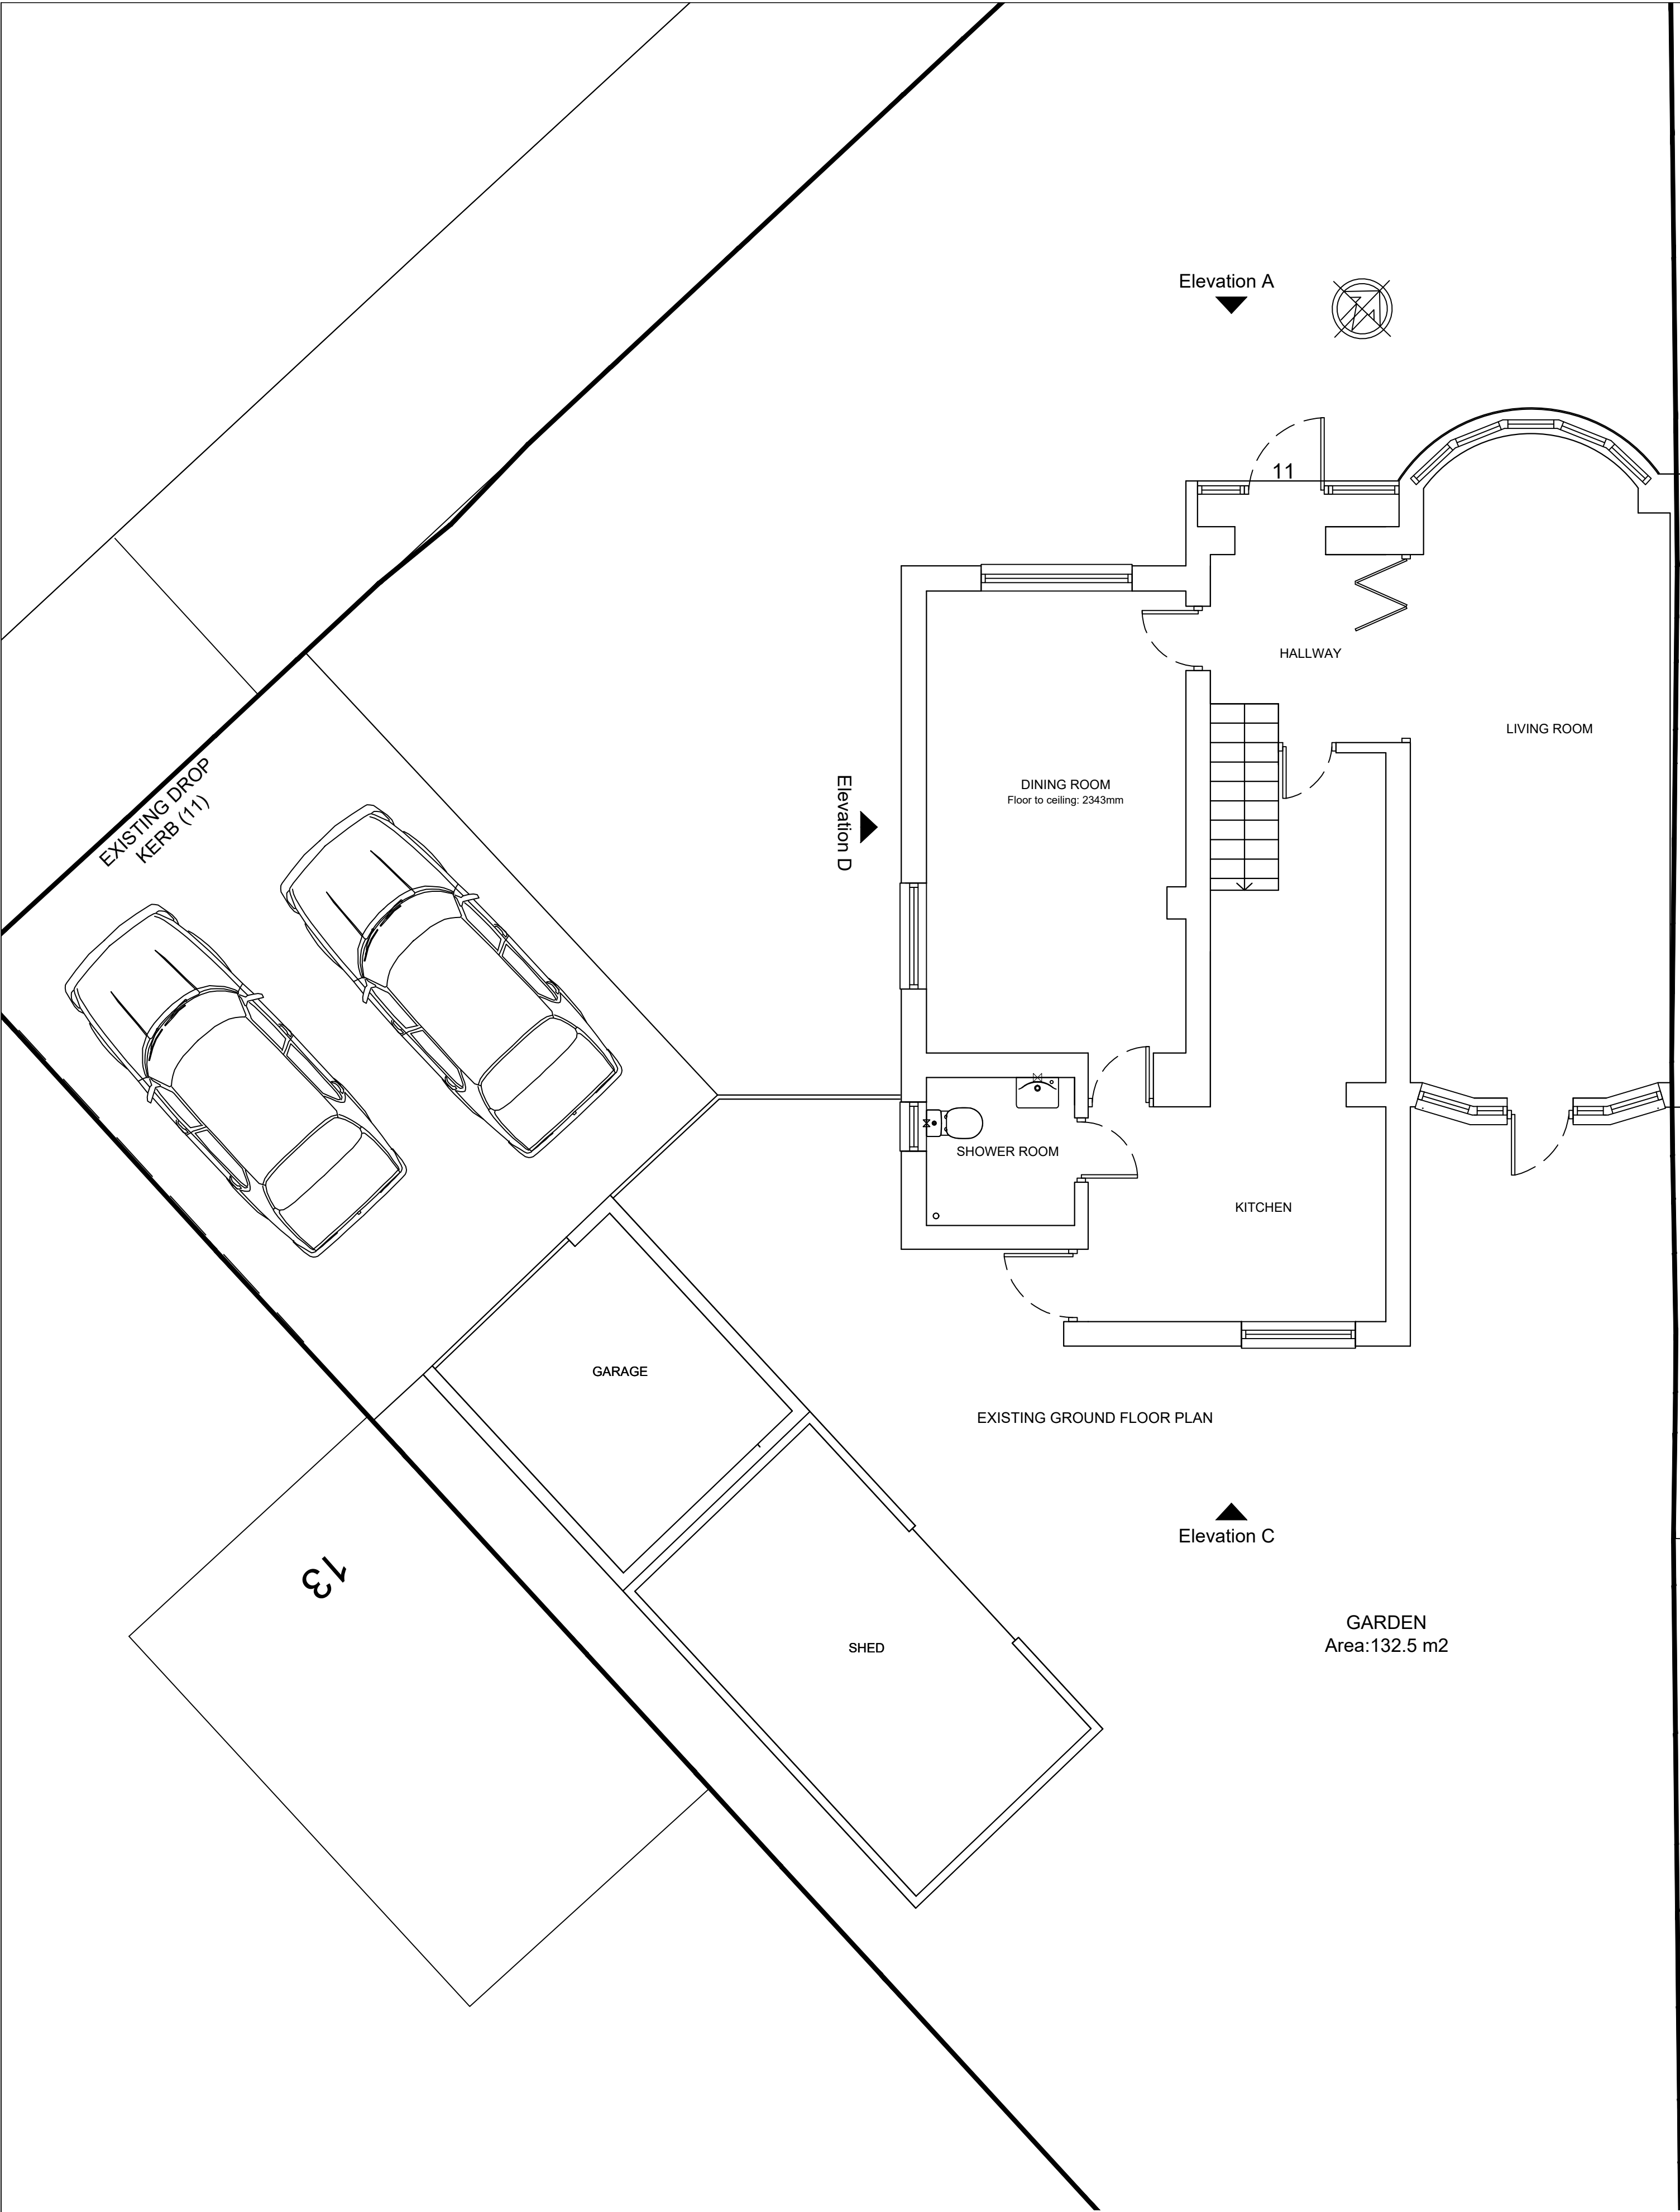

Rev	Date	Amendment
-----	------	-----------

CLIENT

MR. & MRS. RAM  
11 CARNARVON DRIVE  
HAYES  
UB3

PROJECT

EXISTING  
Ground and First Floor Plans

DATE

26.11.23

SCALE

1:50 @ A1

DRAWN

NA

REV

DRAWING NUMBER

1443-P-011

Neha Abayawardana RIBA  
abay.architecture@yahoo.com

ABAY ARCHITECTURE