


EXISTING SIDE ELEVATION F




EXISTING FRONT ELEVATION A

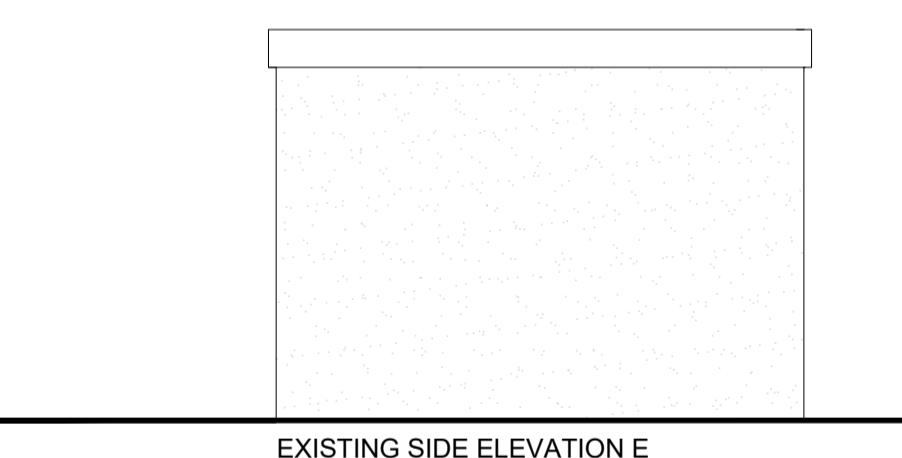


EXISTING SIDE ELEVATION E



EXISTING REAR ELEVATION C

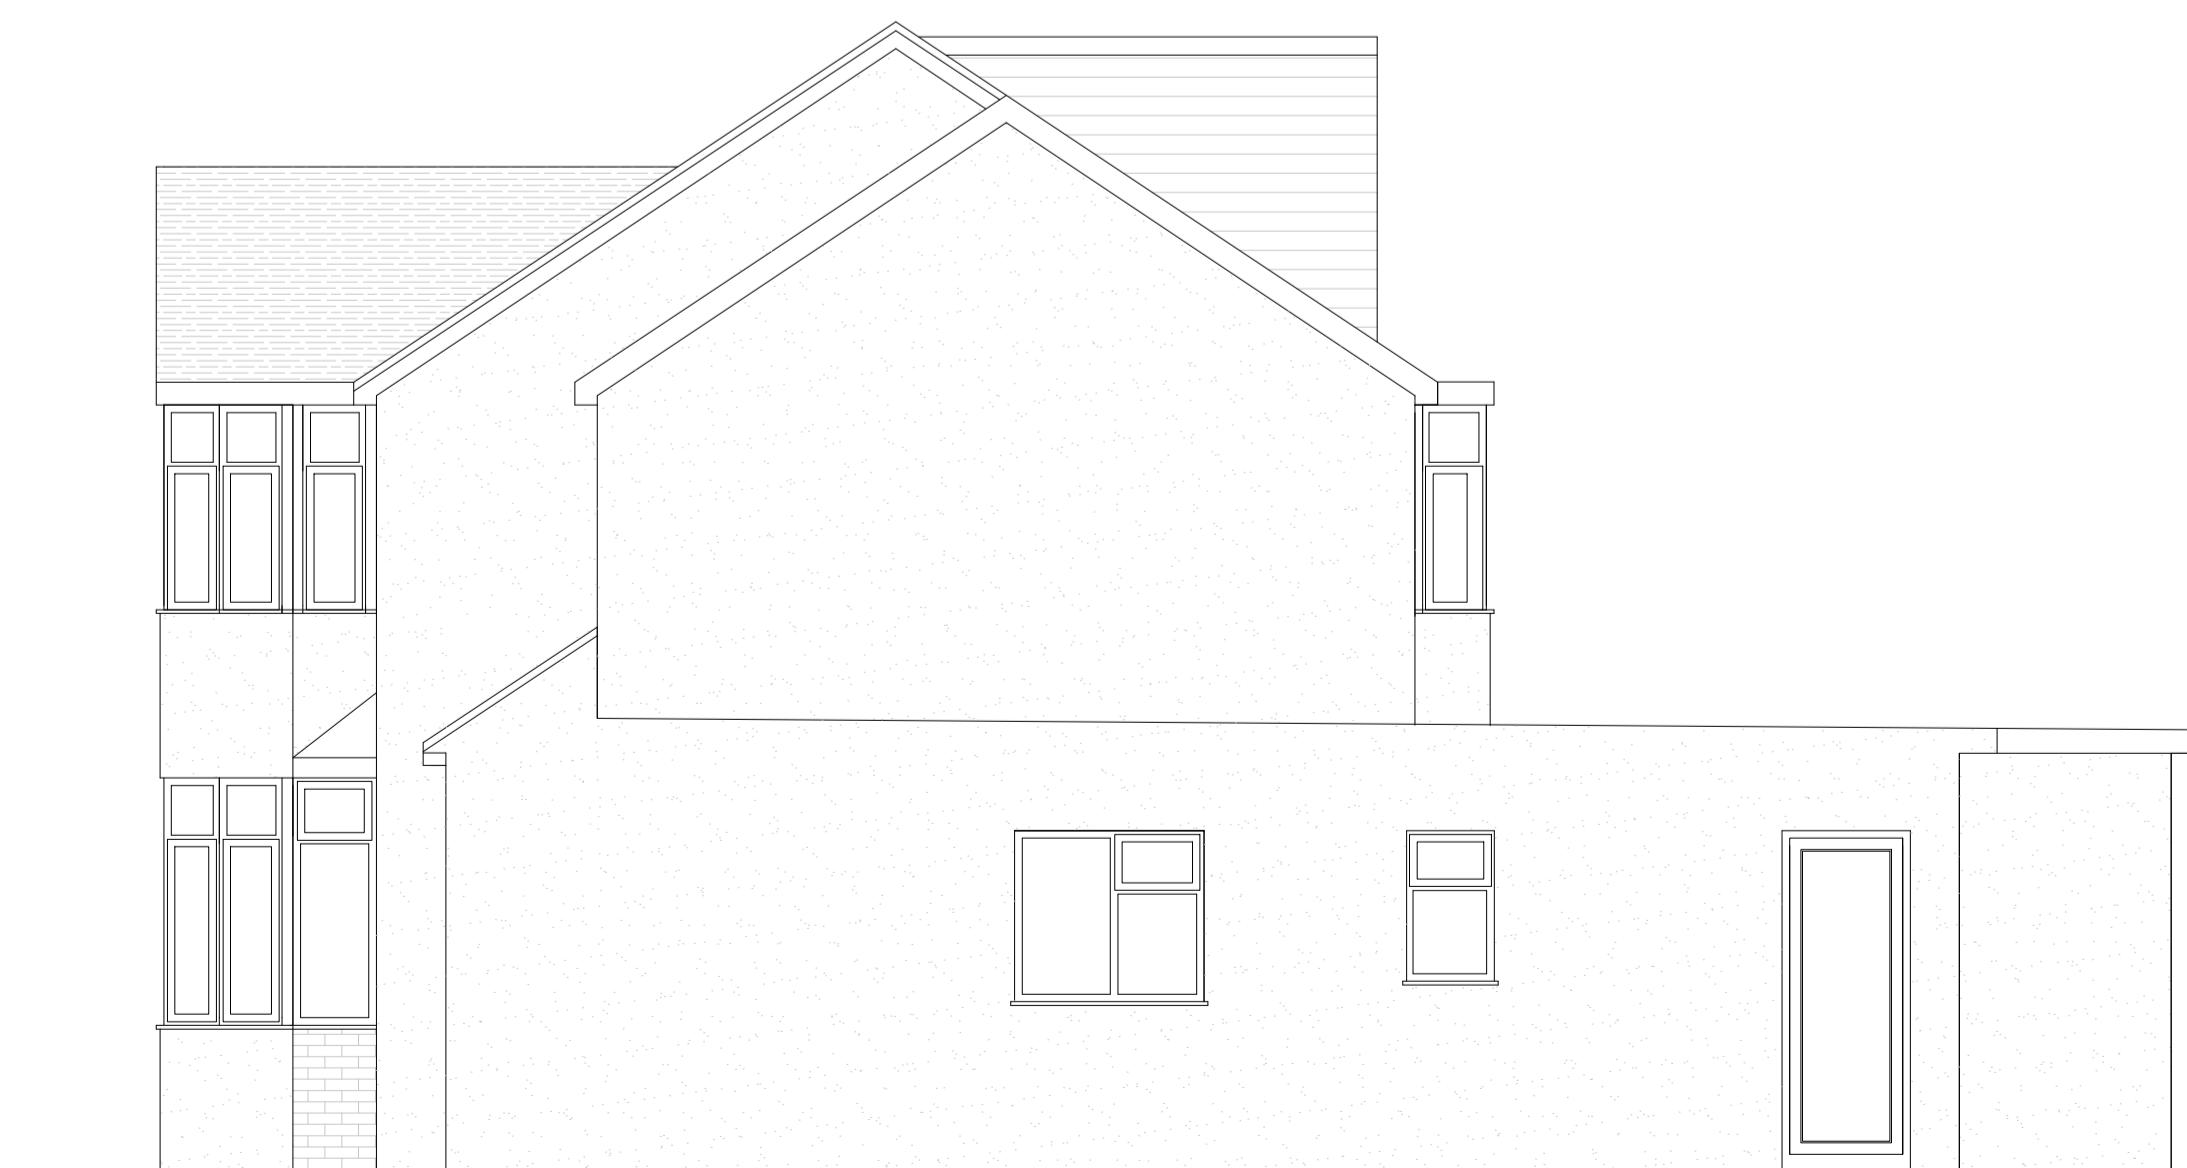

EXISTING SIDE ELEVATION D

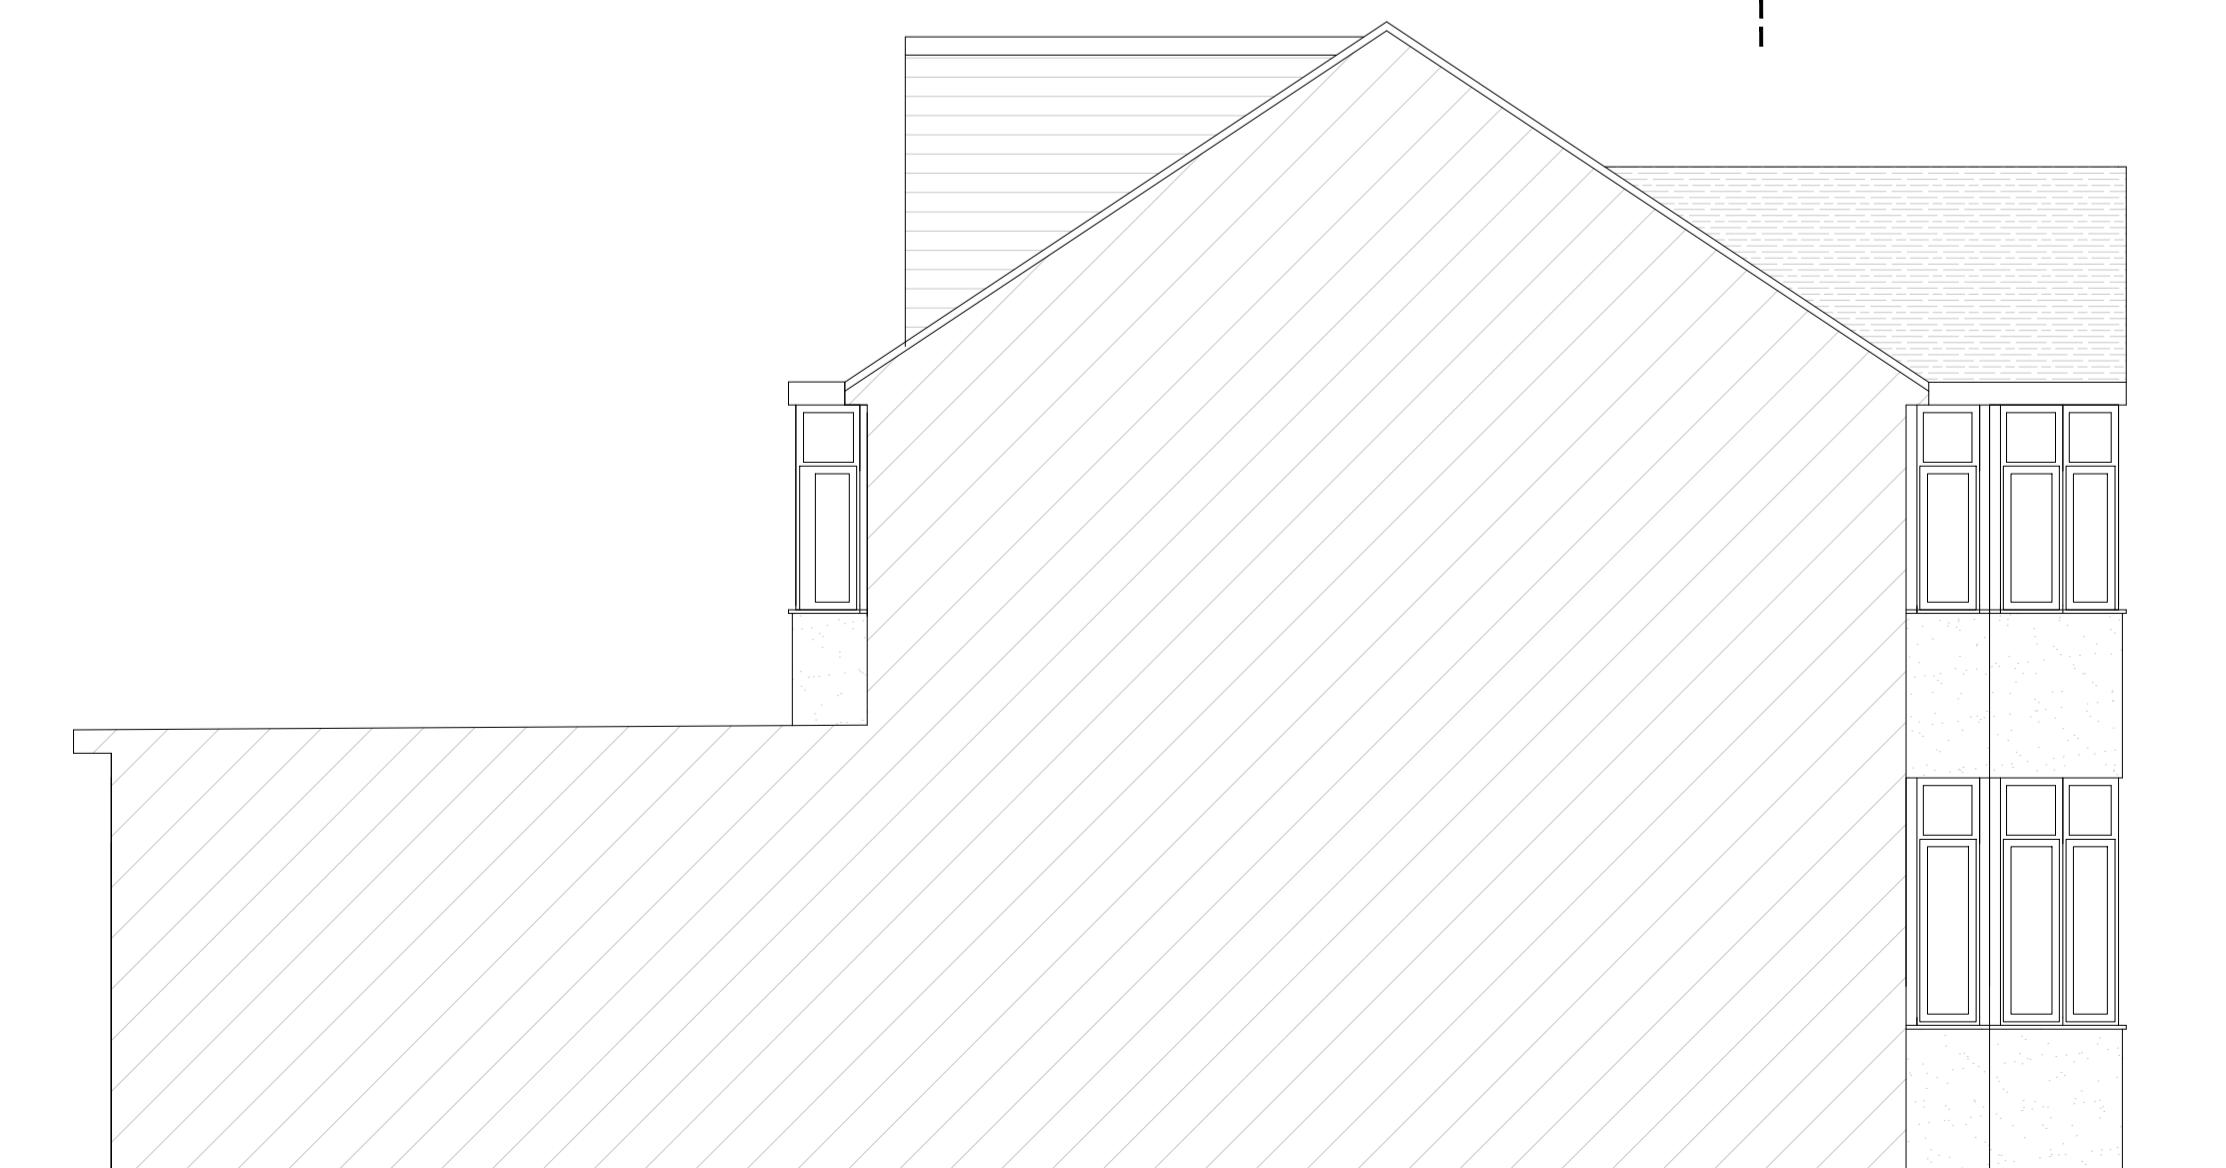

EXISTING SIDE ELEVATION B

## General Notes

- © ABAY ARCHITECTURE RIBA
- All dimensions and levels to be checked on site and any discrepancies to be reported to the architect before construction.
- Written dimensions to be taken in preference to scaled dimensions.

Rev	Date	Amendment
-----	------	-----------

### CLIENT

MR. & MRS. RAM  
11 CARNARVON DRIVE  
HAYES  
UB3

### PROJECT

EXISTING  
Elevations

DATE  
15.07.24

SCALE  
1:50 @ A1

DRAWN  
NA

REV

DRAWING NUMBER  
1543-P-004

Neha Abayawardana RIBA  
abay.architecture@yahoo.com

ABAY ARCHITECTURE