


## General Notes

© ABAY ARCHITECTURE RIBA

All dimensions and levels to be checked on site and any discrepancies to be reported to the architect before construction.

Written dimensions to be taken in preference to scaled dimensions.

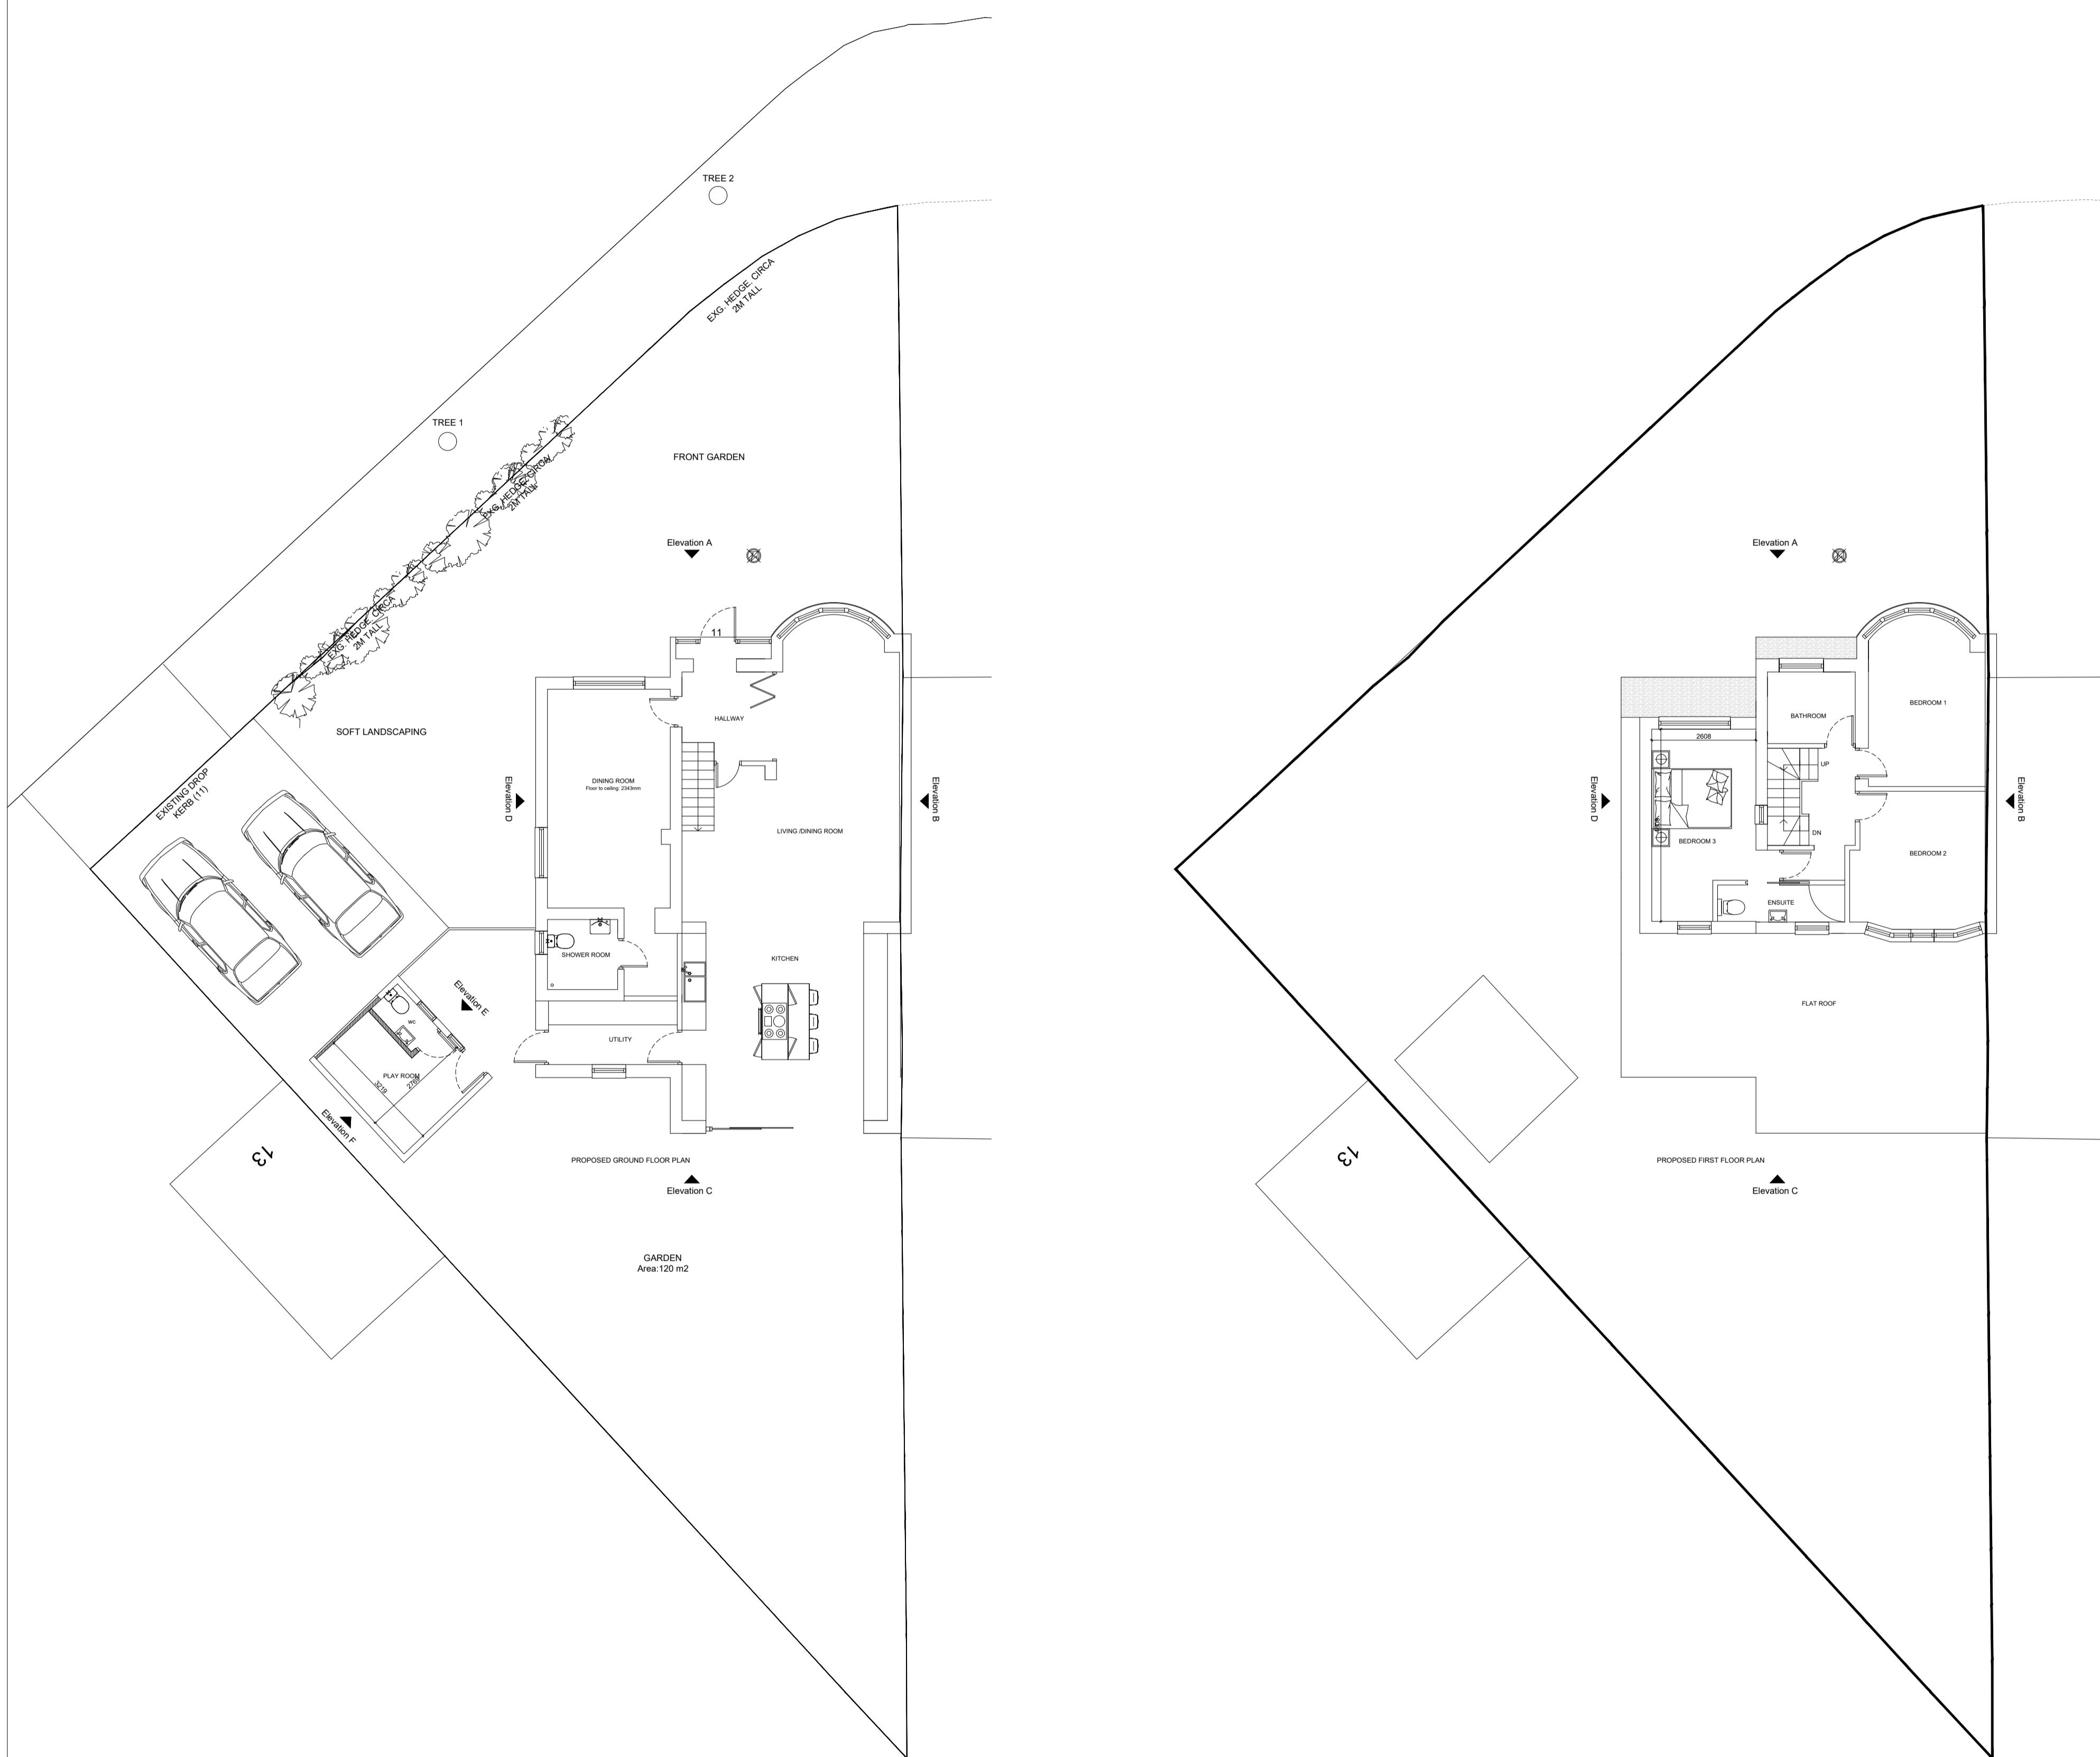

| Rev | Date | Amendment |
|-----|------|-----------|
|-----|------|-----------|

### CLIENT

MR. & MRS. RAM  
11 CARNARVON DRIVE  
HAYES  
UB3

### PROJECT PROPOSED

Ground and First Floor Plans

DATE  
15.07.24

SCALE  
1:50 @ A1

DRAWN  
NA

REV

DRAWING NUMBER  
1543-P-005

Neha Abayawardana RIBA  
abay.architecture@yahoo.com

ABAY ARCHITECTURE