




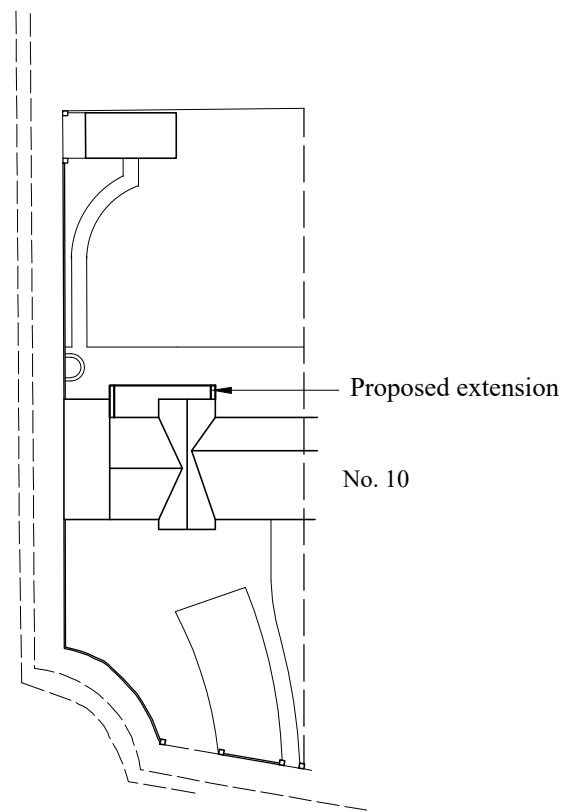




Site Plan
1:500

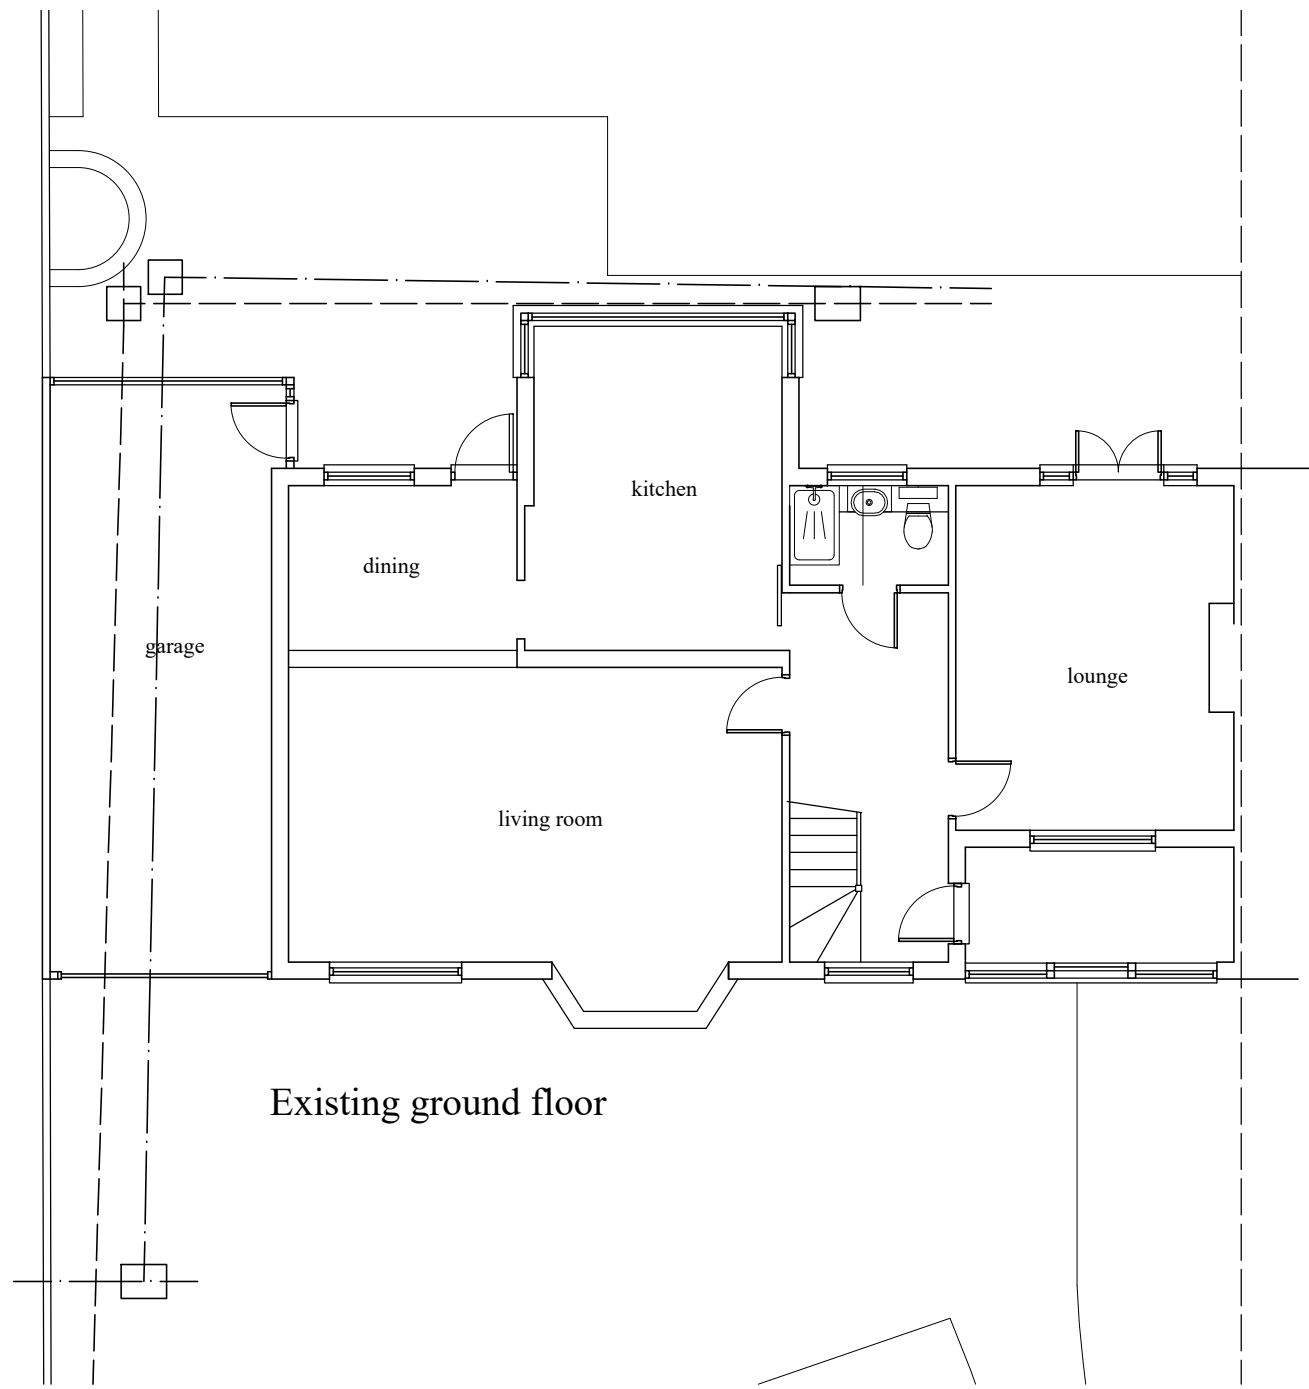

Proposed rear elevation

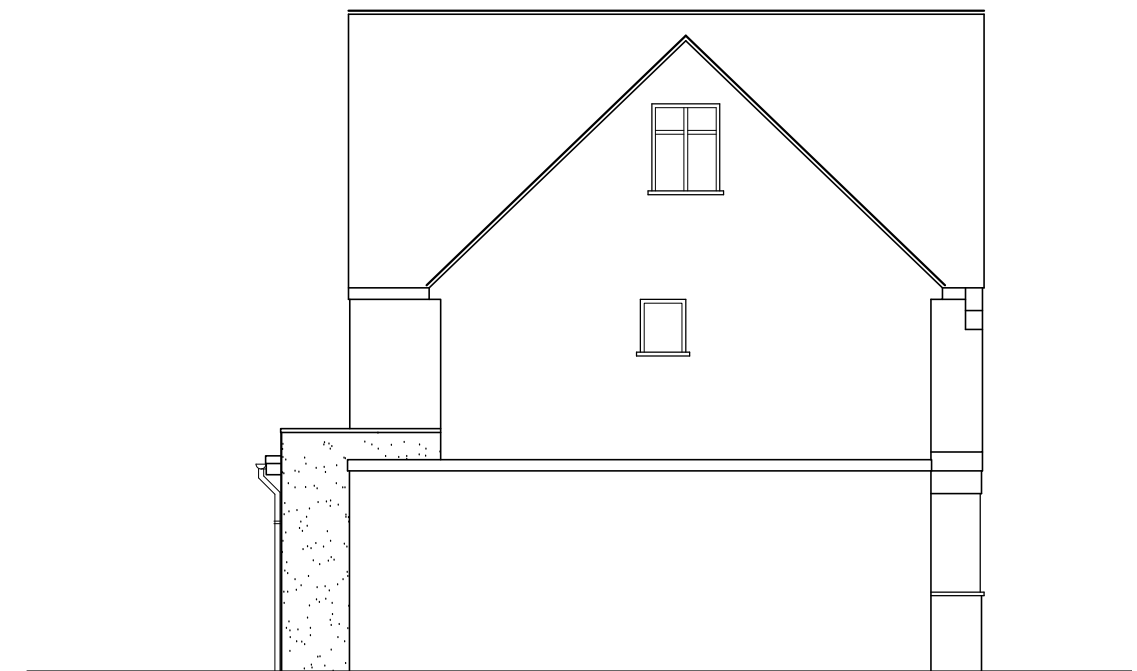

Proposed side elevation

 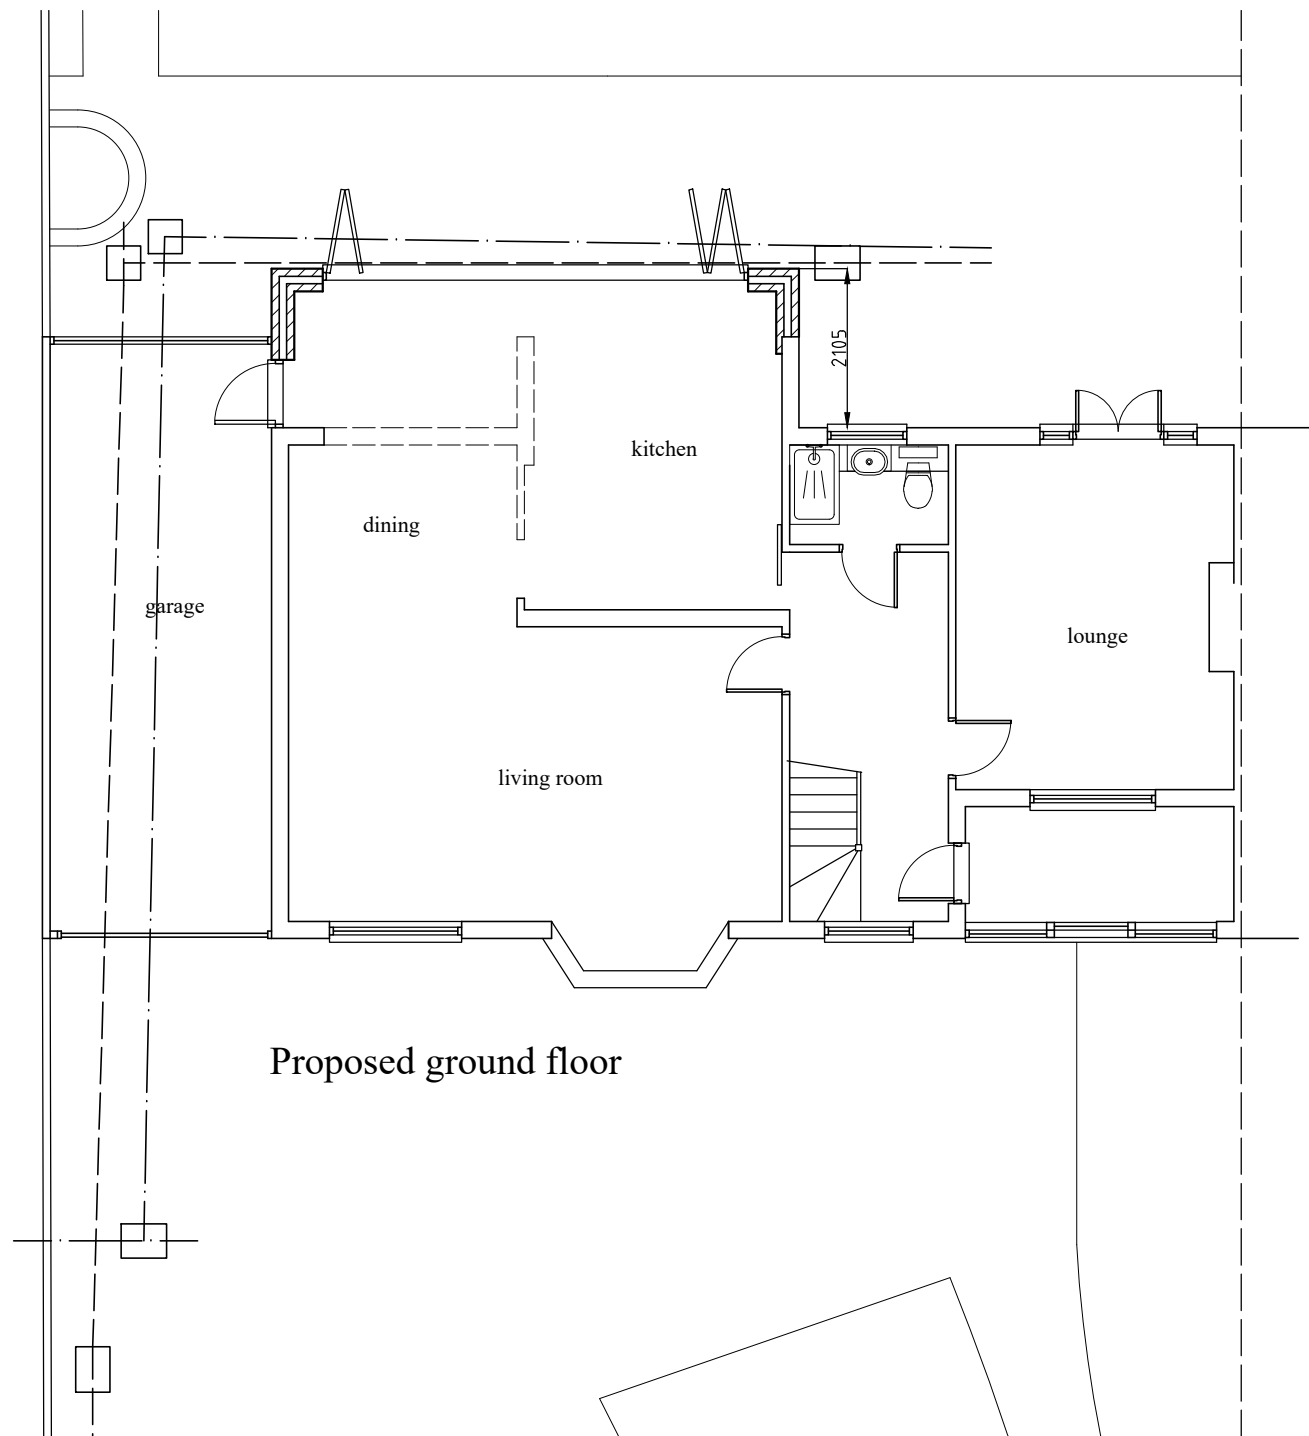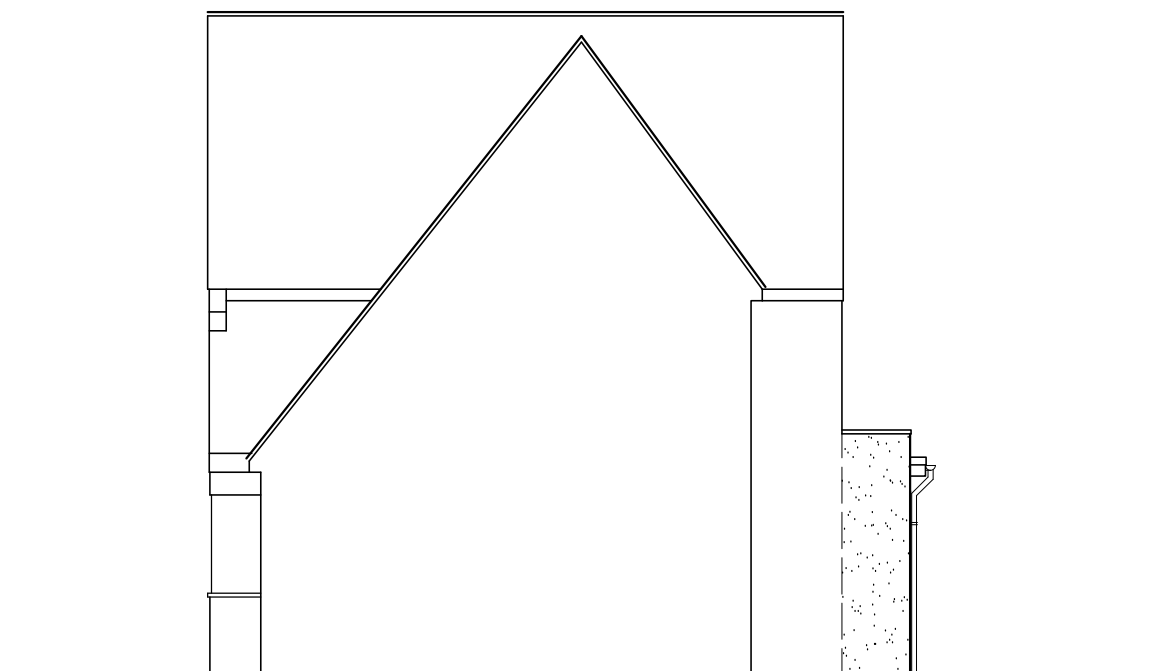

Revisions:		
ABA Chartered Surveyors		email:aba@aujla.co.uk
49 The Green, Southall UB2 4AR		Tel: 020 8574 3535
scale 1:100 @A2	title	
date 06/10/22	Single storey rear extension.	
drg no	rev	site
2242-pl-01		12 Milton Road, Ickenham.