





Existing front elevation

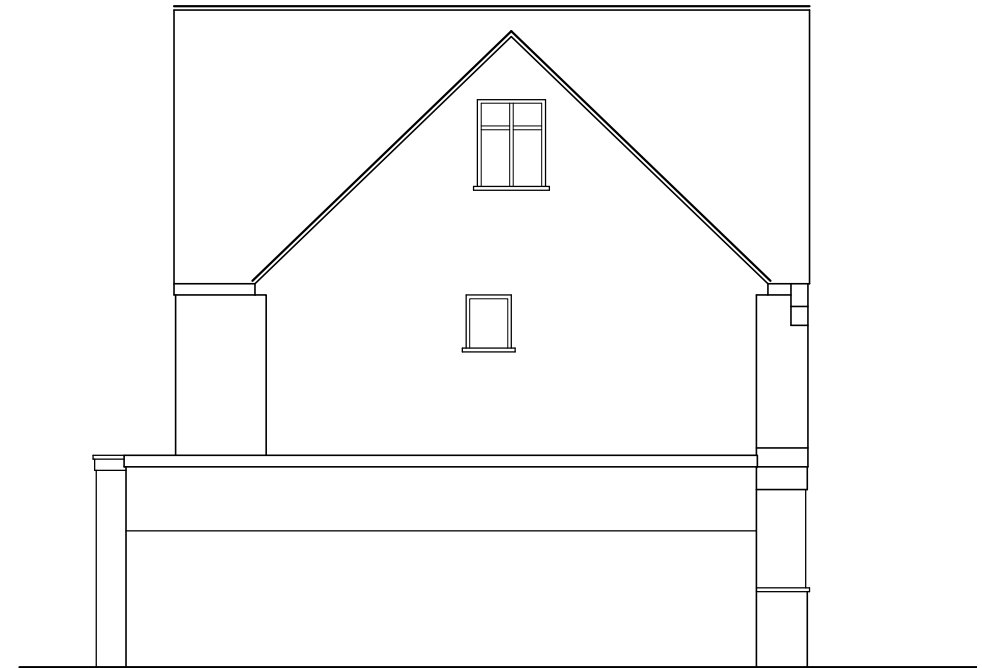

Existing side elevation



Existing rear elevation

 

Revisions:		
ABA Chartered Surveyors 49 The Green, Southall UB2 4AR		
scale 1:100 @A3 date 06/10/22		title Existing elevations.
drg no 2242-ex-01	rev	site 12 Milton Road, Ickenham.

email:aba@aujla.co.uk
Tel: 020 8574 3535