




Front elevation

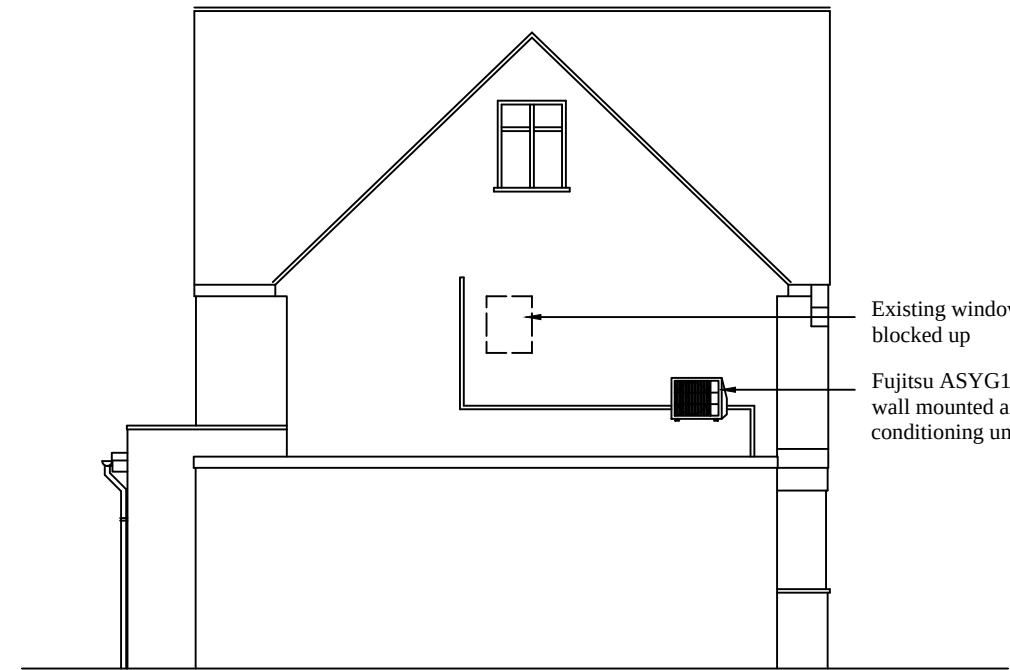

Side elevation



Rear elevation



Revisions:		
ABA Chartered Surveyors 103 Manor Way, Ruislip, HA4 8HW.		
scale 1:100 @A3 date 29/10/23		title Air conditioning unit on flank wall.
drg no 2242-pl-02	rev	site 12 Milton Road, Ickenham.

email:aba@aujla.co.uk
Tel: 020 8574 3535