





Front elevation

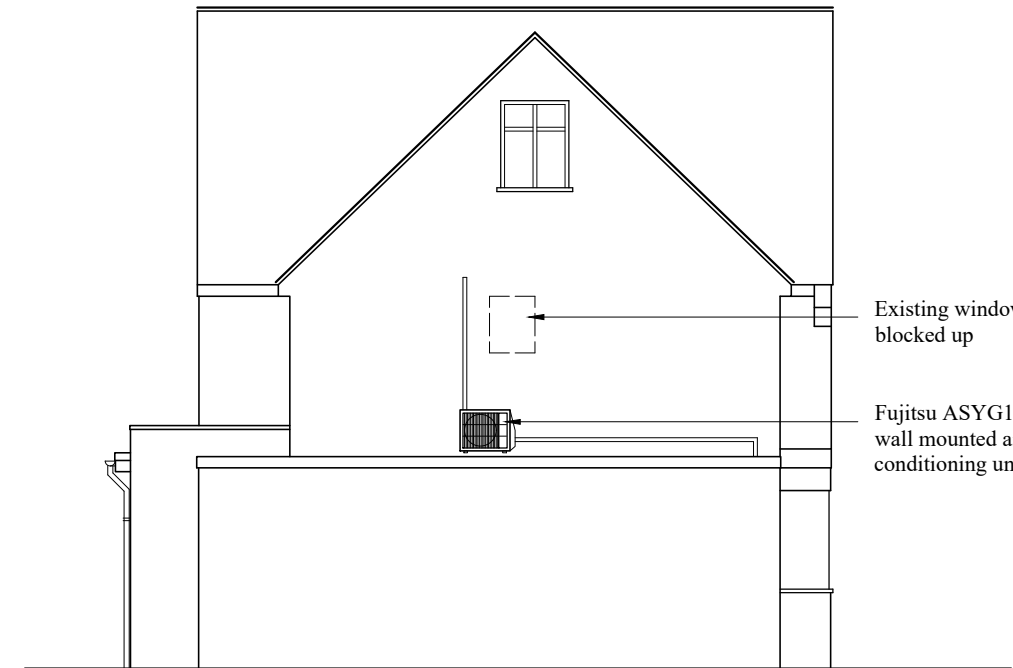

Side elevation



Rear elevation

 

Revisions: | A | Air con. unit repositioned. | 19/12/23

ABA Chartered Surveyors
103 Manor Way, Ruislip, HA4 8HW.
email:aba@aujla.co.uk
Tel: 020 8574 3535

scale 1:100 @A3	title Air conditioning unit on flank wall.	
date 29/10/23		
drg no 2242-pl-02	rev A	site 12 Milton Road, Ickenham.

Status.	Planning
---------	----------