



PROPOSED FRONT (NORTH-EAST) ELEVATION




PROPOSED SIDE (SOUTH-EAST) ELEVATION



PROPOSED REAR (SOUTH-WEST) ELEVATION




PROPOSED SIDE (NORTH-WEST) ELEVATION

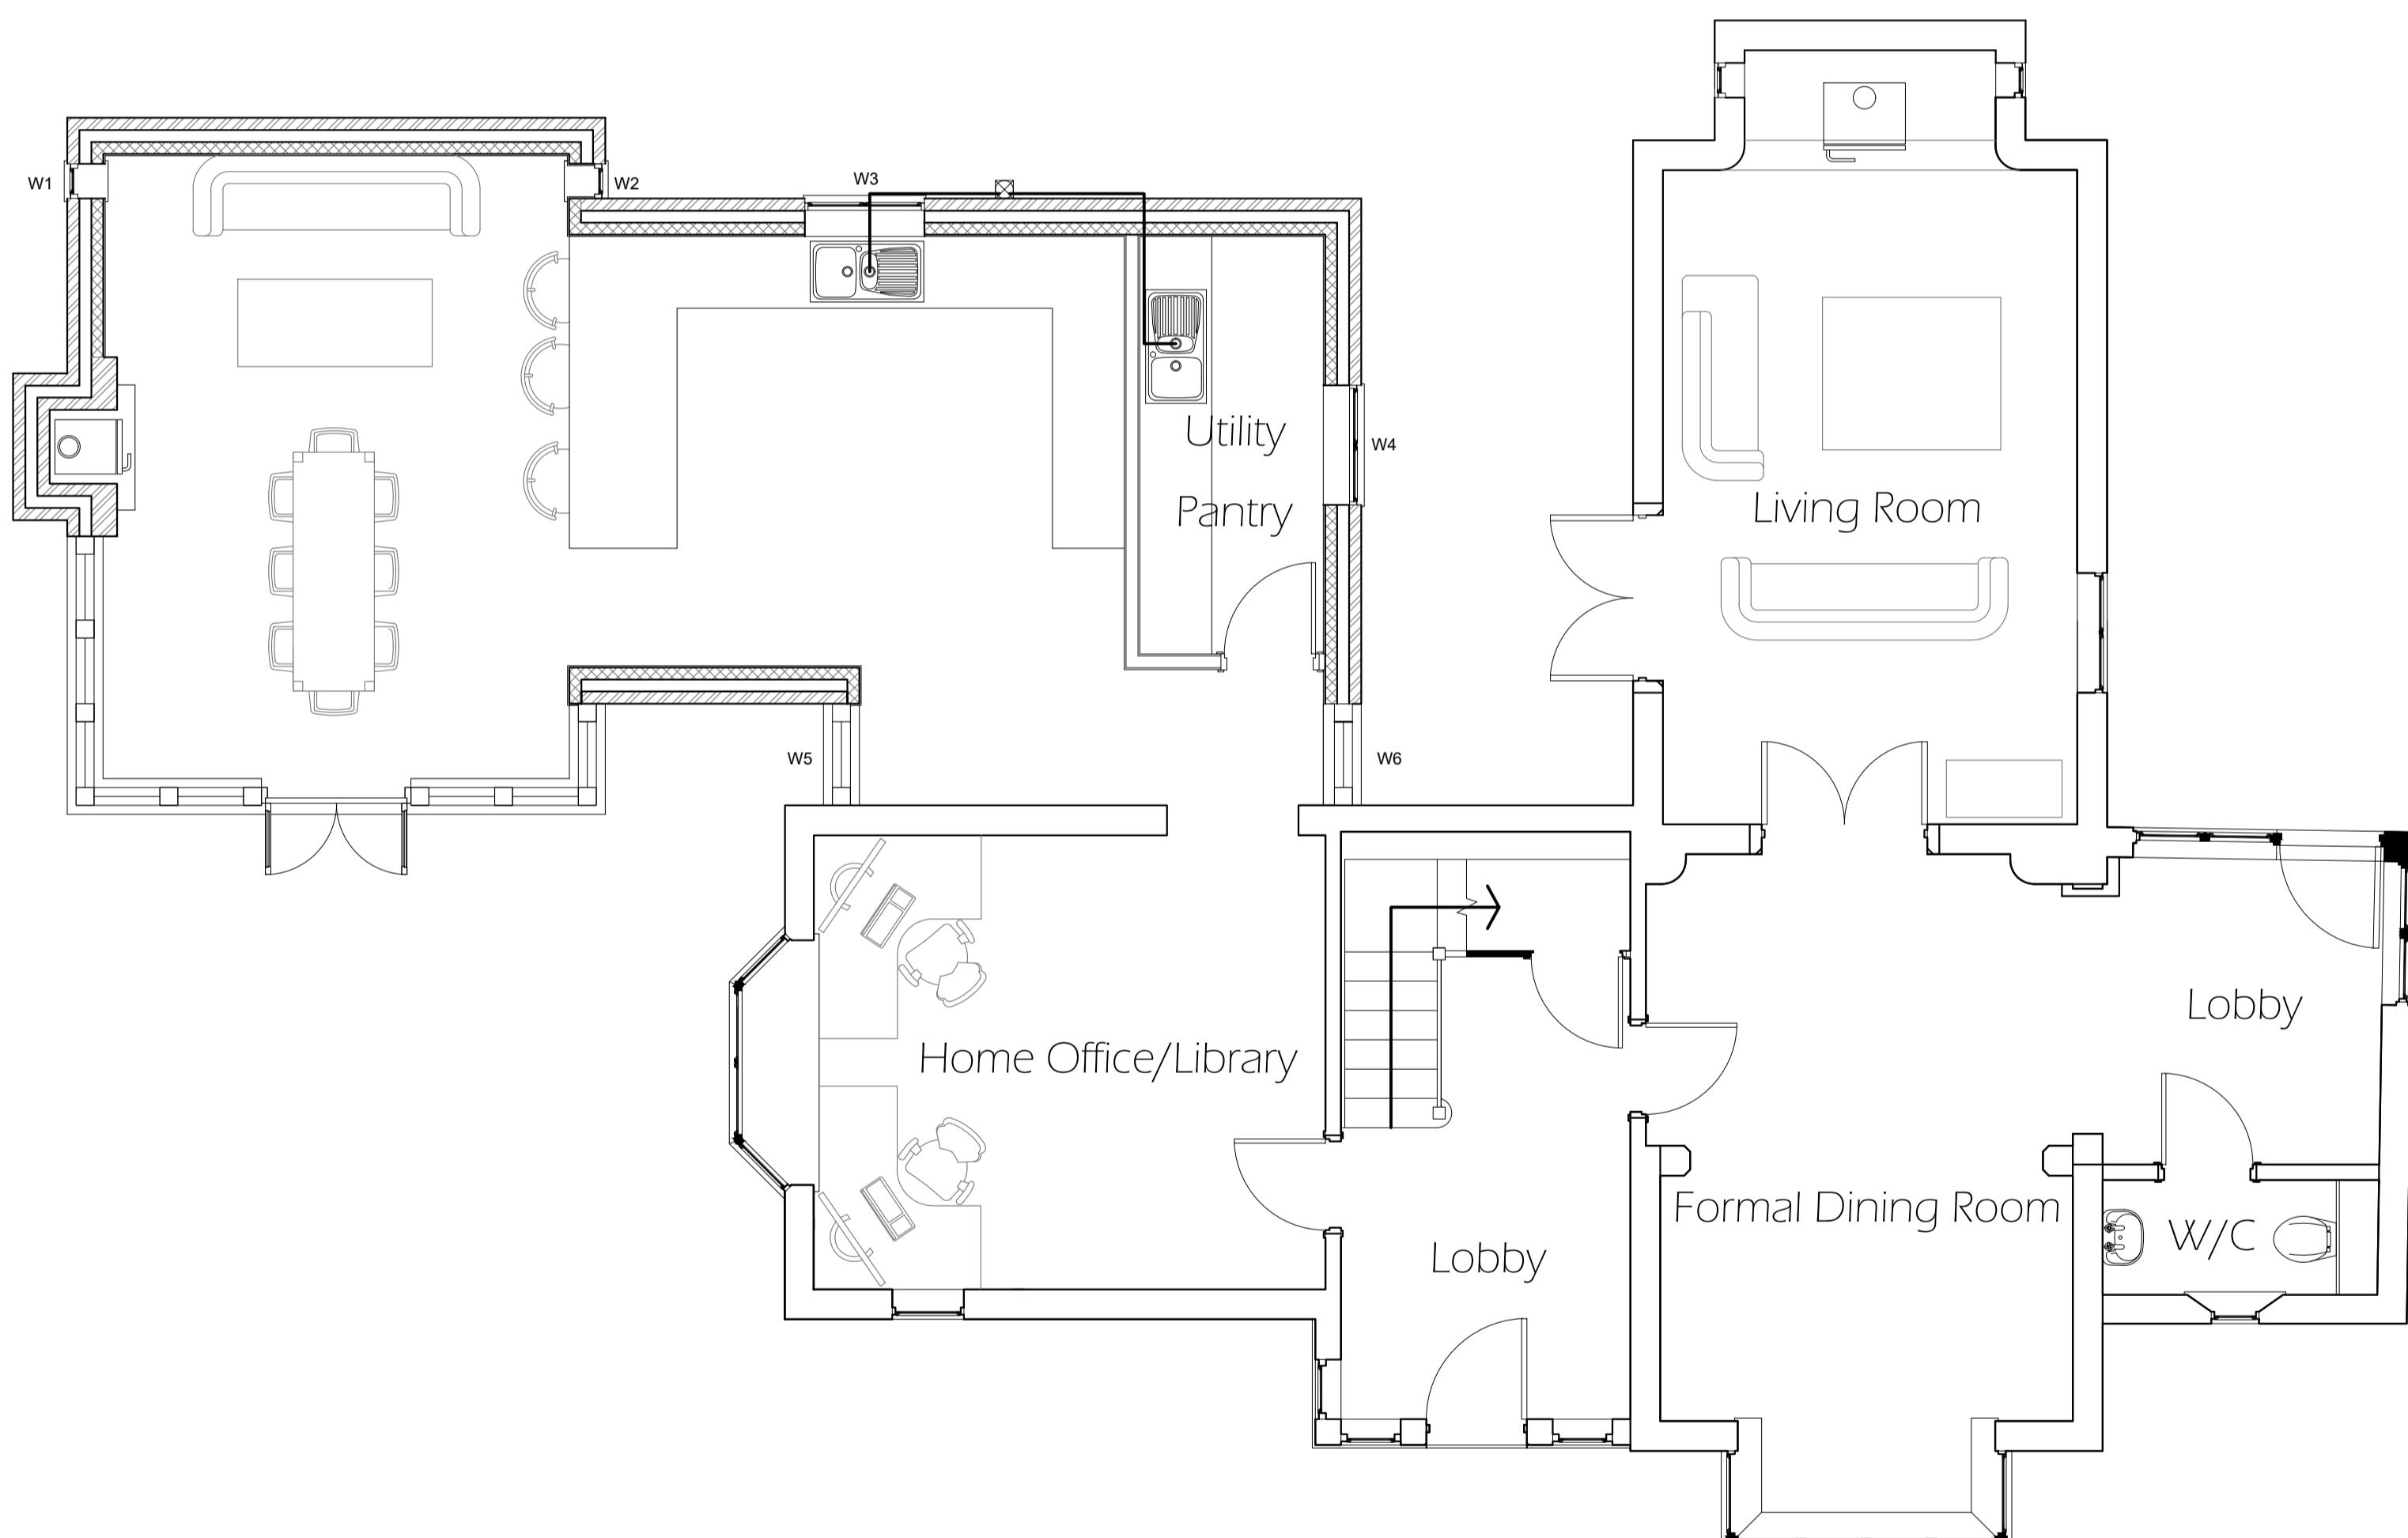

PROPOSED GROUND FLOOR PLAN

1:50

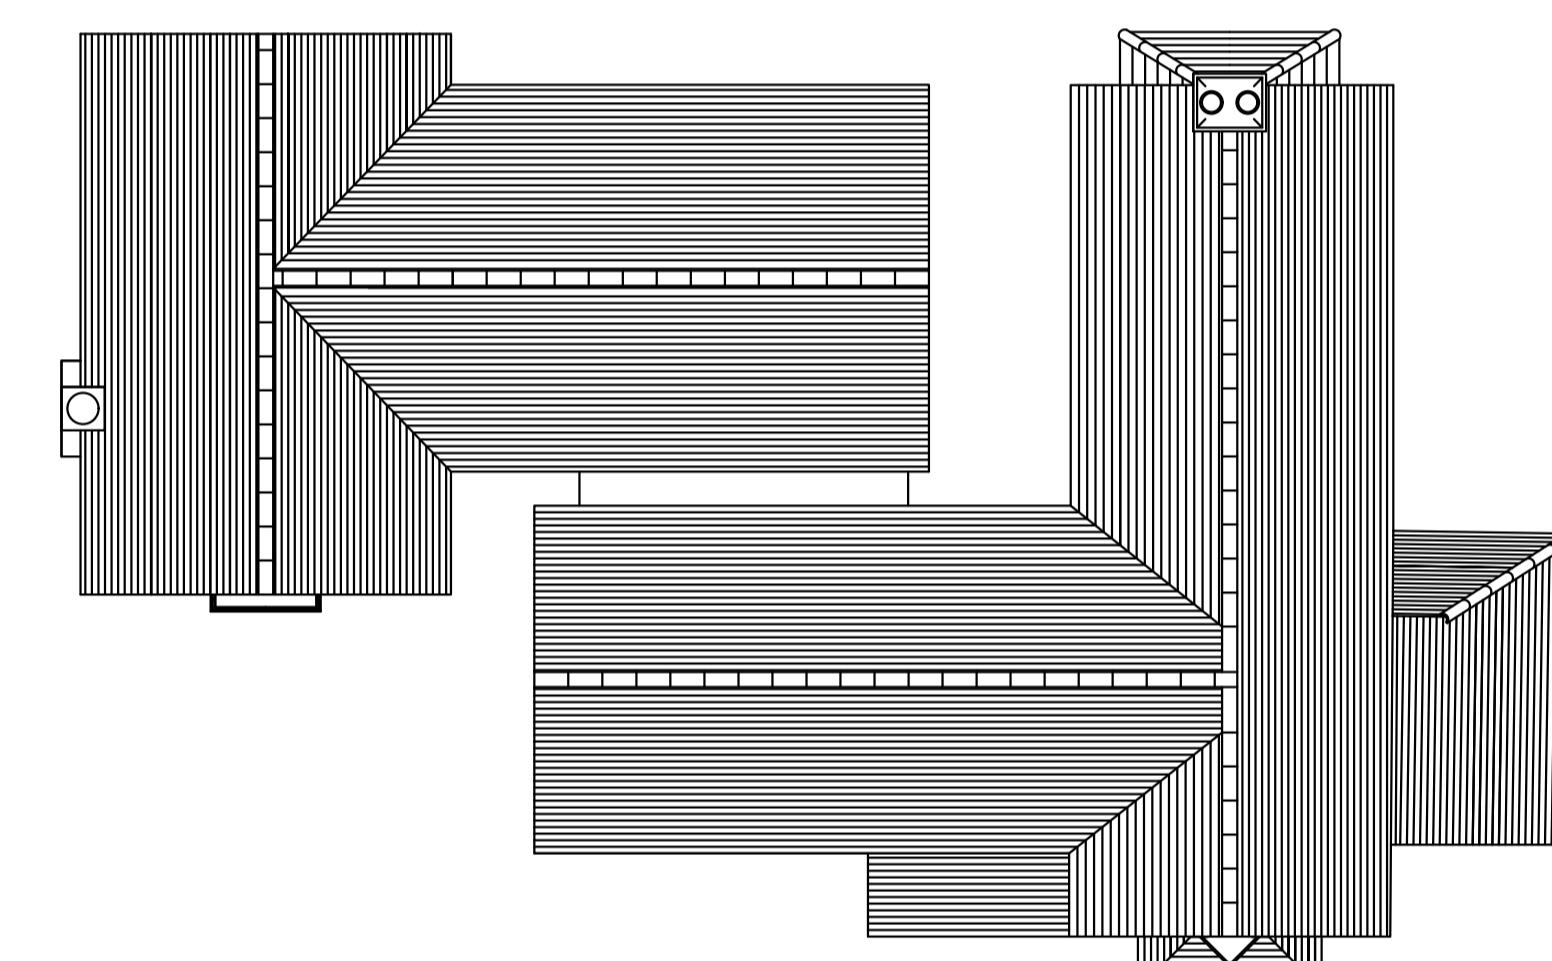

PROPOSED ROOF PLAN

Rev A - 10.07.23 - leaded lights removed windows in extension

T R Harris Design & Surveying Services
559 Rayners lane, Pinner, Middlesex HA5 5HP
www.trharrisdesign.co.uk Tel: 020 868 5048

PROJECT

Cannons Bridge Farm
Bury Street
RUISLIP
HA4 7TJ

TITLE

Proposed Plans & Elevations

0 5 0 5 10
SCALE BAR 1:50 SCALE BAR 1:100

SCALE 1:50 & 1:100 @ A1 DRAWING NO.
DATE December 2022 22/CBF/02A