

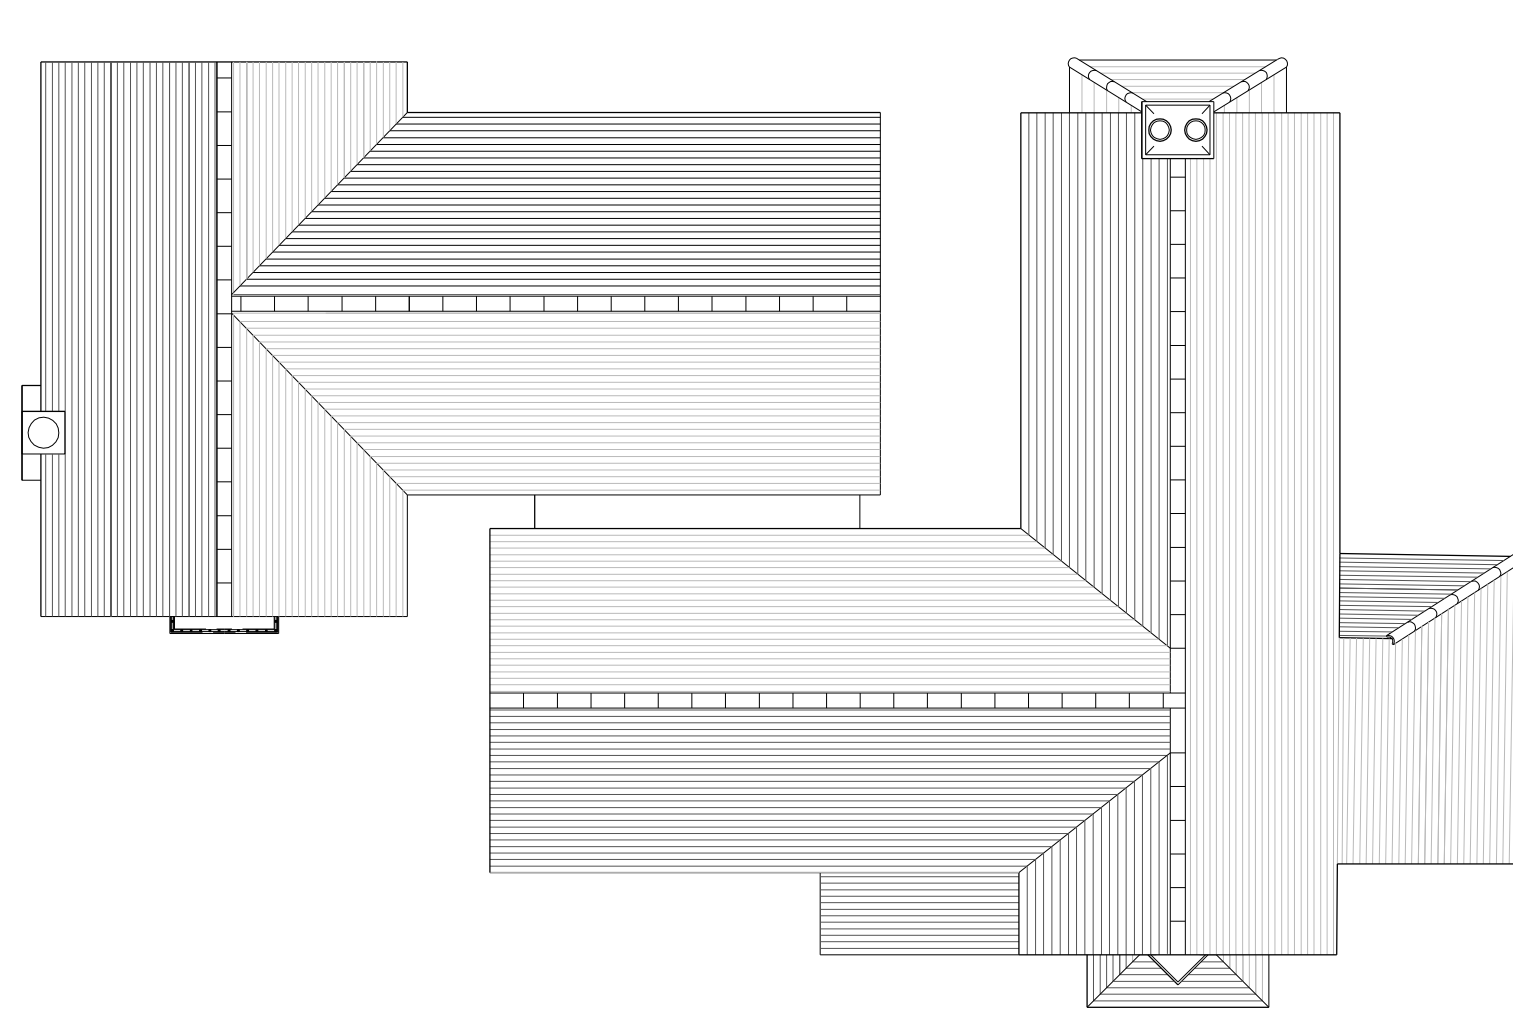


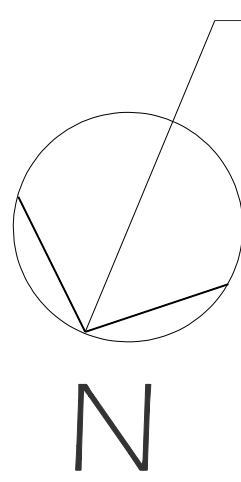


Roof Plan

1:100

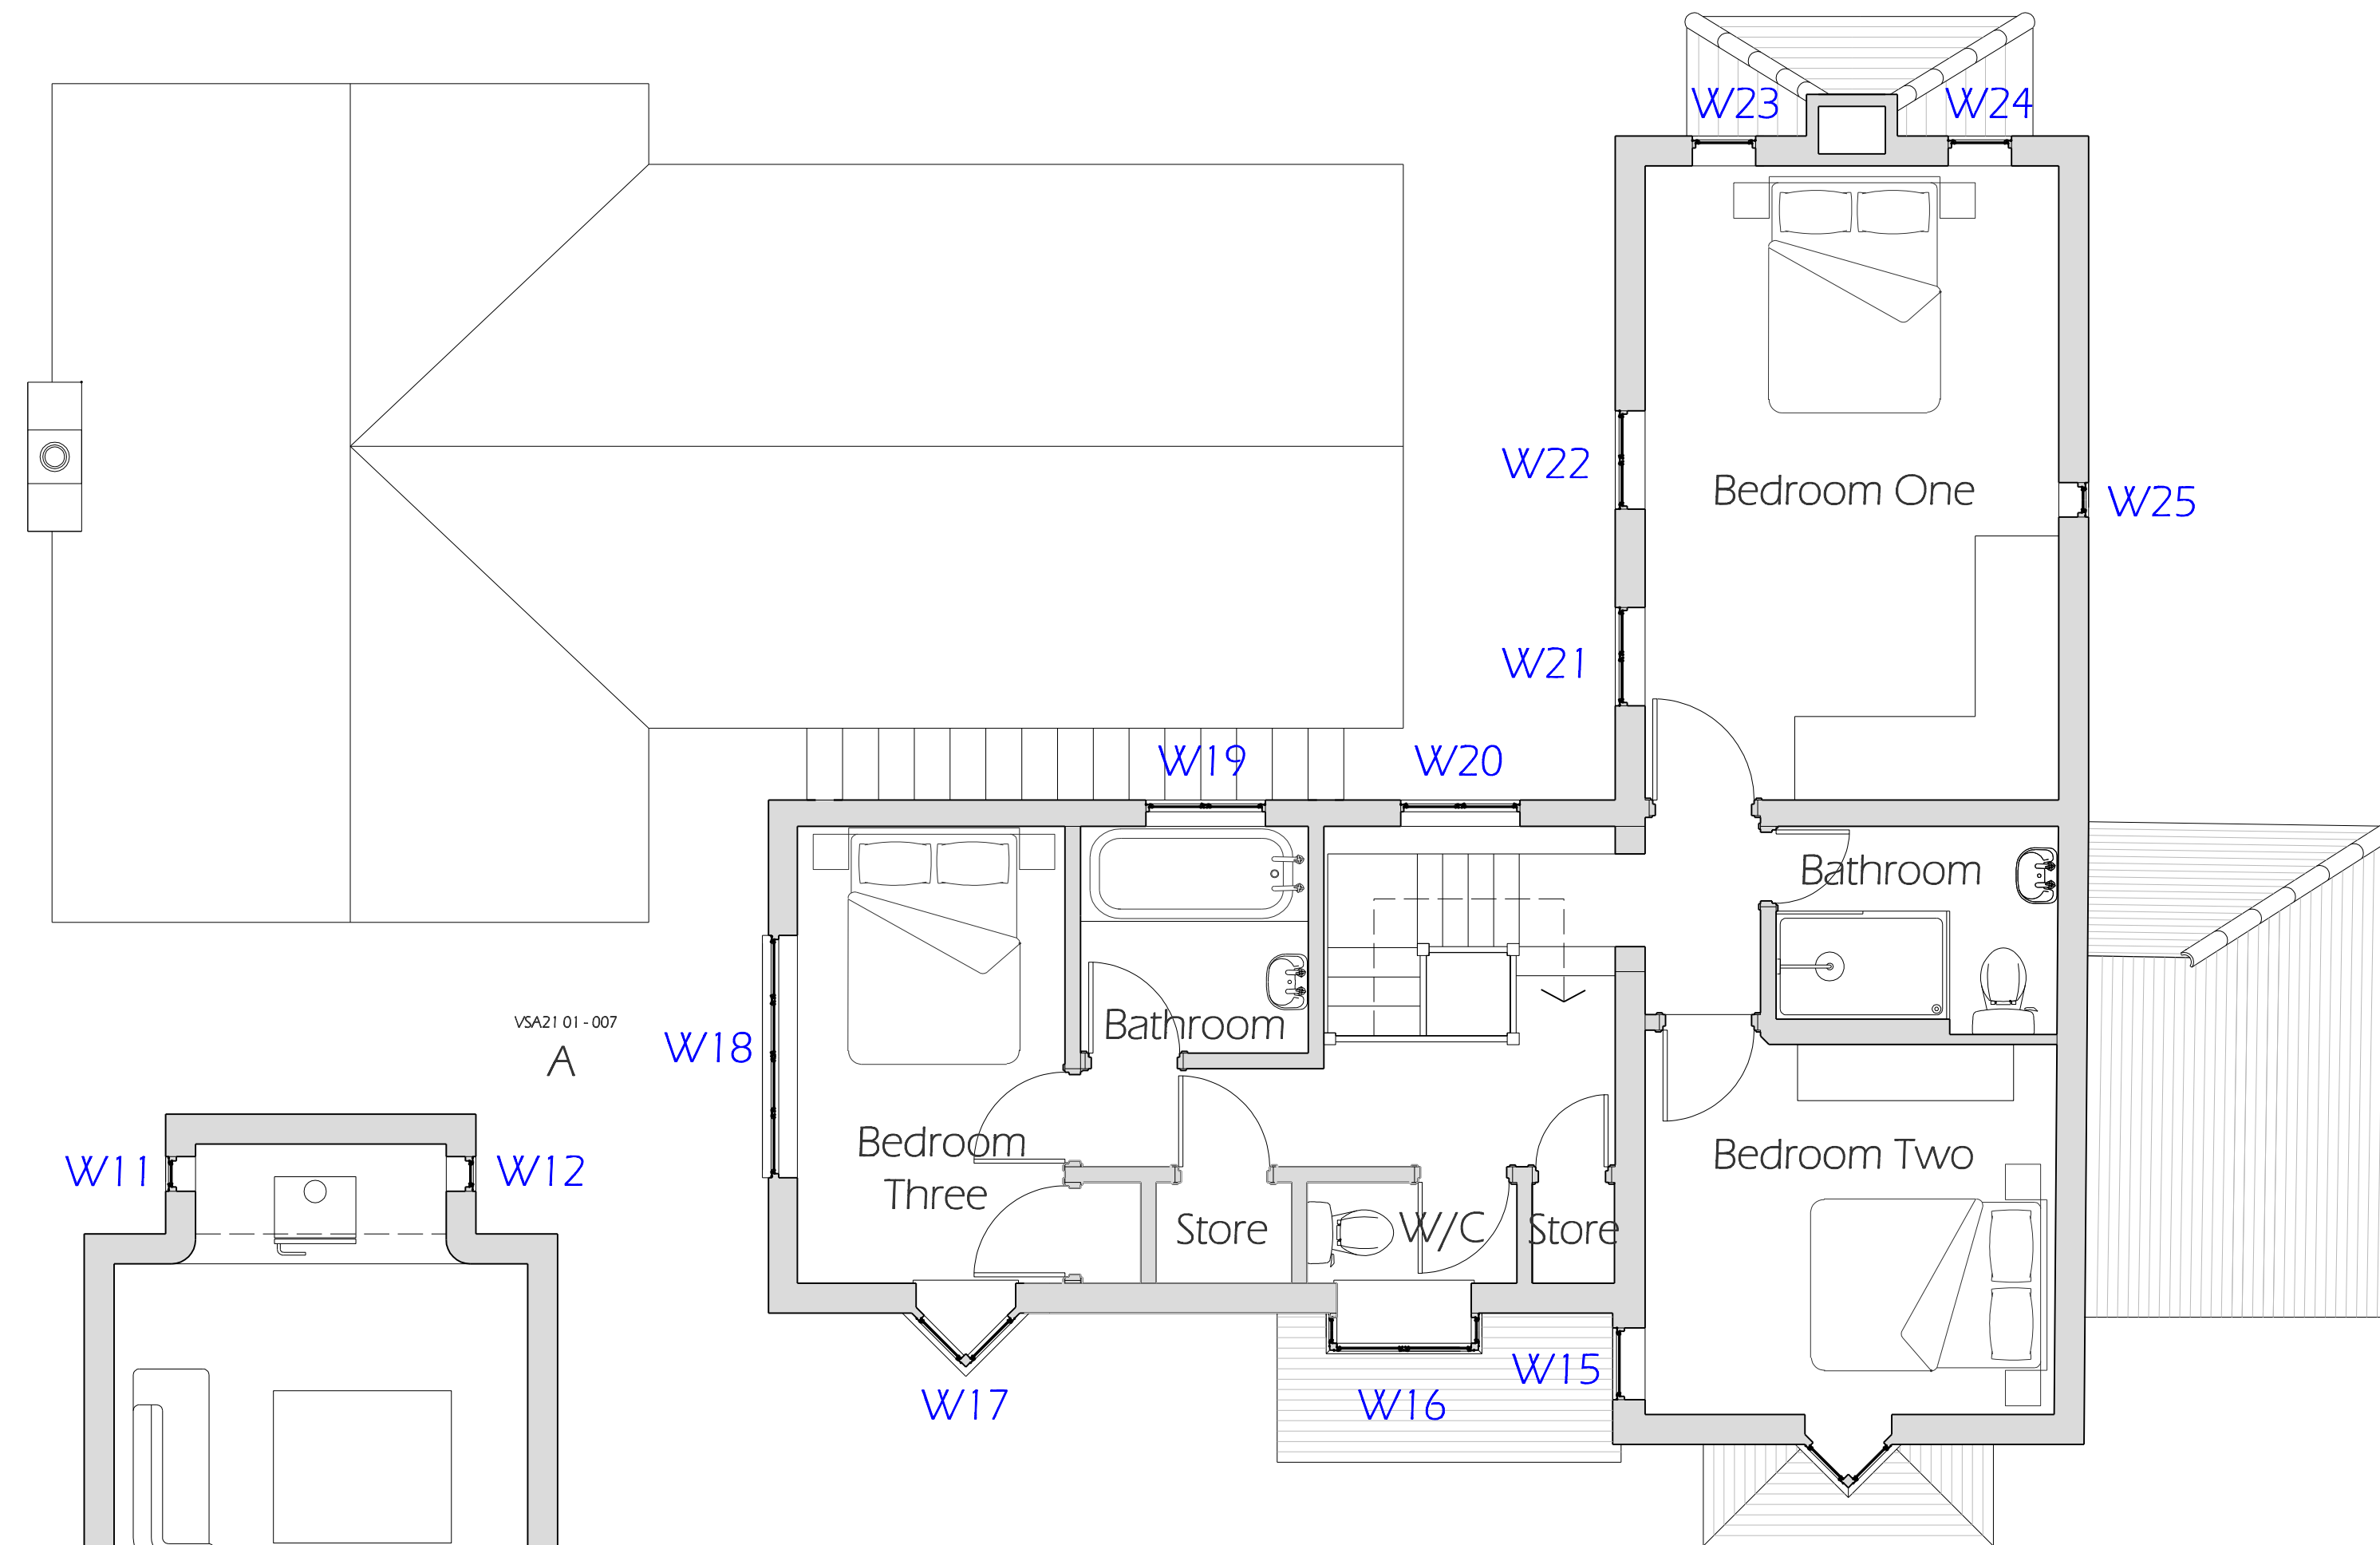

First Floor Plan

1:50

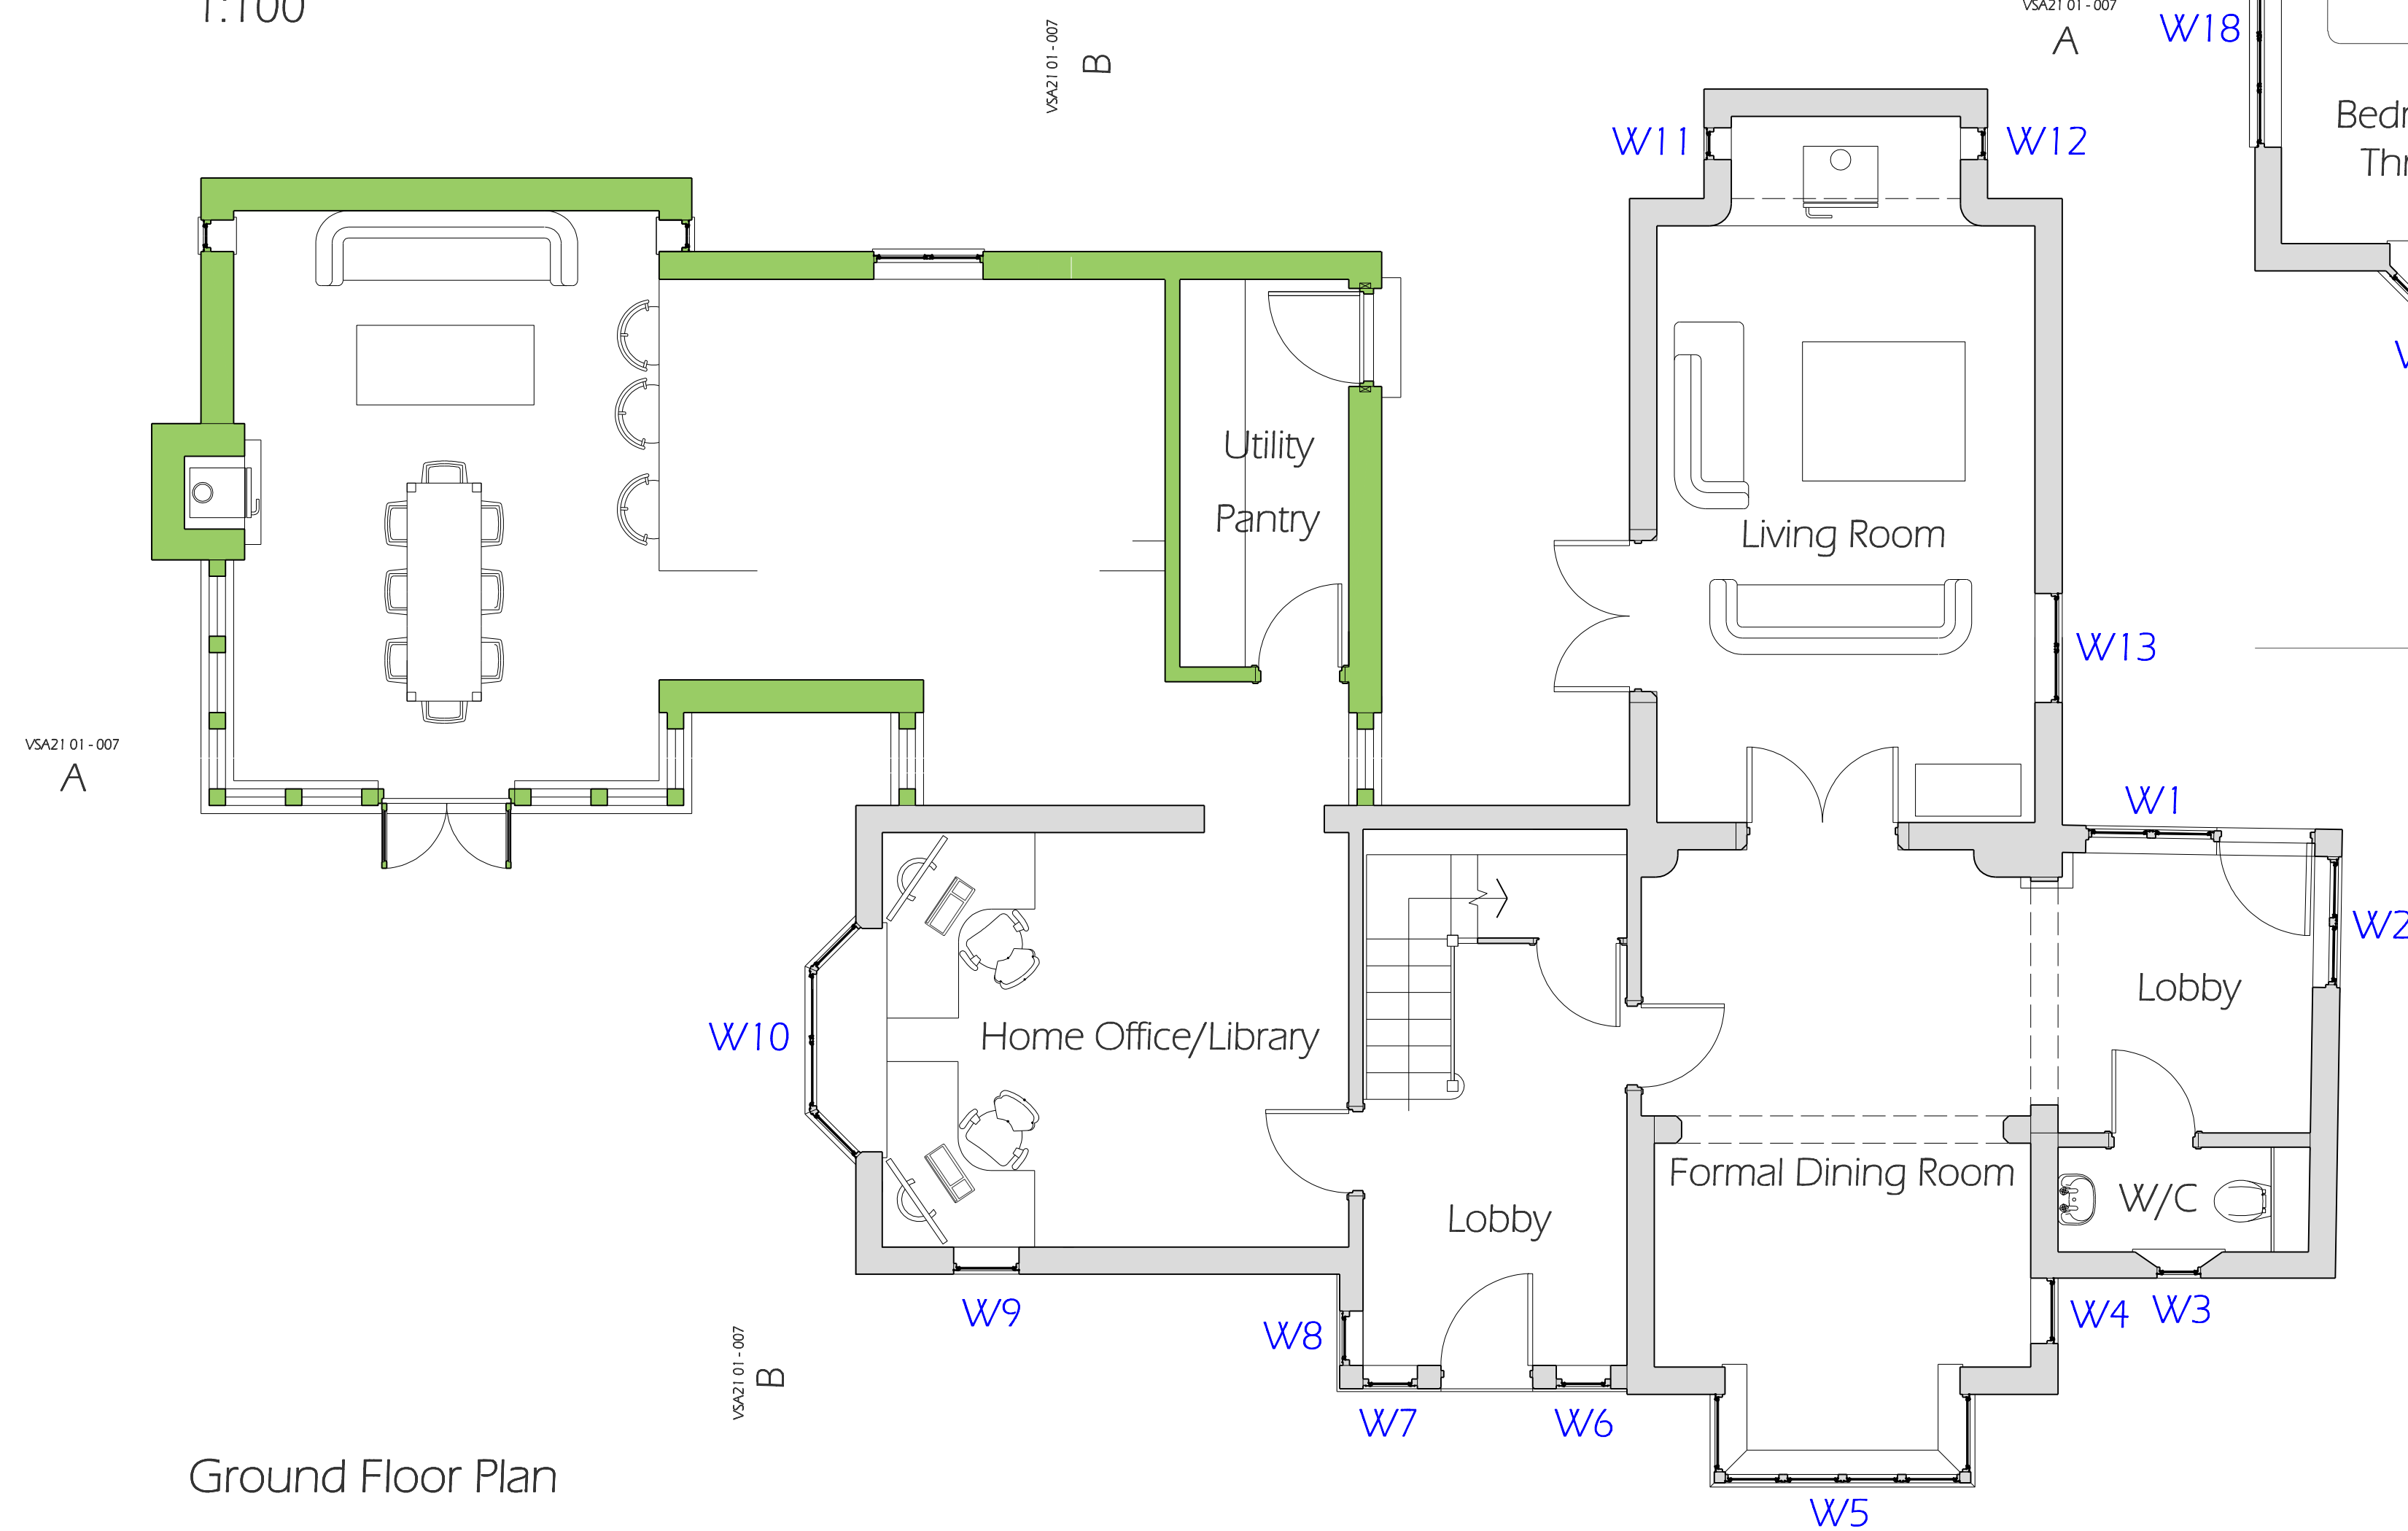

Ground Floor Plan

1:50

W/2 = Window references used in HIA assessment schedule and drawings VSA23/09 - 005 and 006

Rev.:	Description:	Date:	Drawing Title:	As Proposed	Do not rely upon dimensions scaled from this drawing for construction purposes	VERNONSMITH associates
			Ground, First & Roof Plans			
			Project: Cannons Bridge Farm, Bury Street, Ruislip	Replacement Windows: Listed Building	Any discrepancies must be reported to the Architect as soon as possible	Croot's Barn
			Project Ref.: VSA23/09		The contents of this drawing remain the copyright of Vernon Smith & Associates	103 High Street
			Scale: 1:50 @ A1			Riseley
			Date: 07/11/2023	Drawn: MVS		Bedfordshire MK44 1DF
				Drawing No.: VSA23/09 - 002	Tel: 01234 708630	