

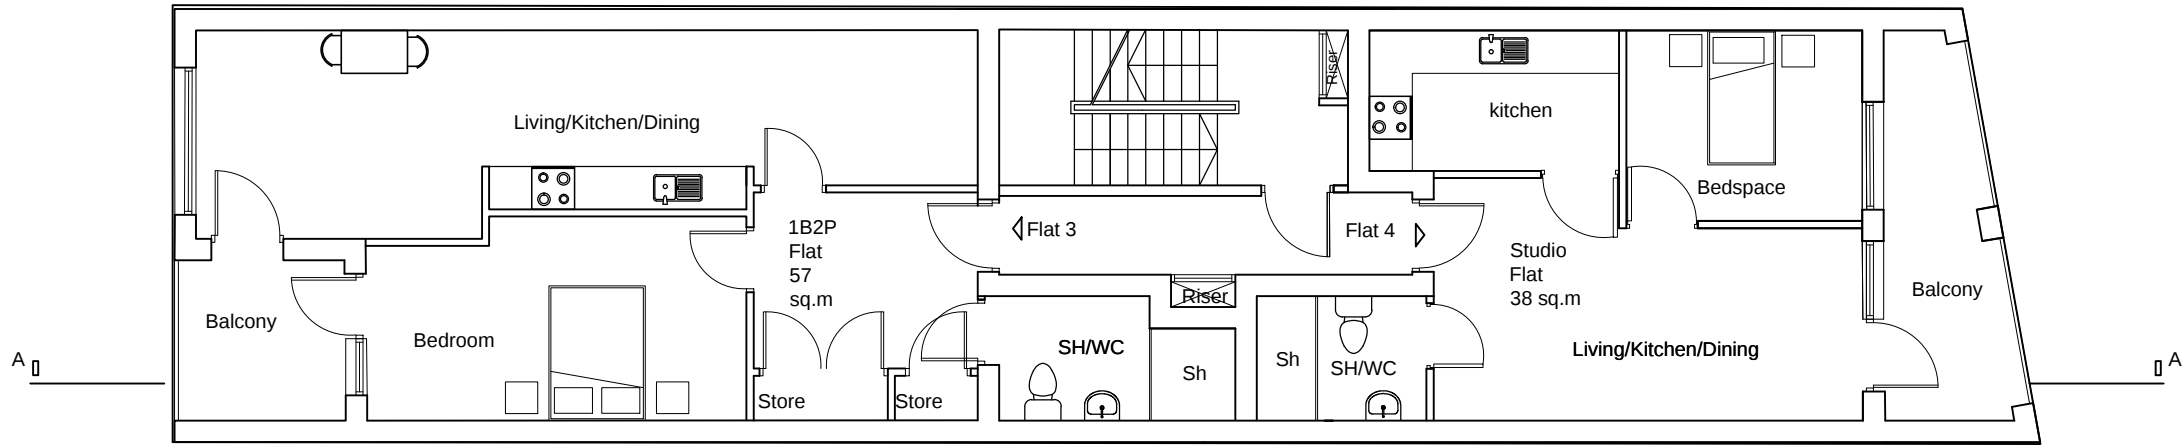
 


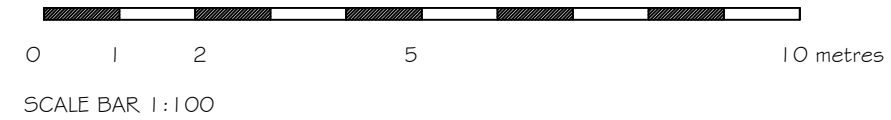

Second floor

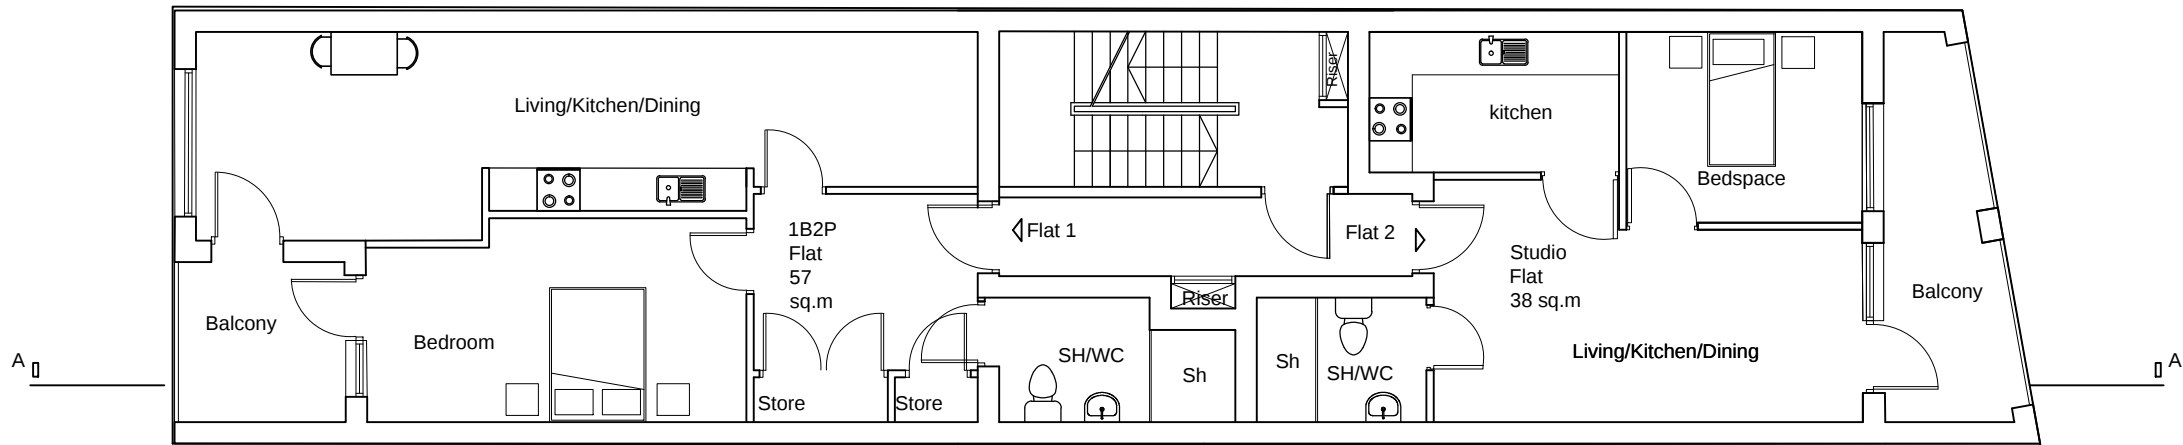

First floor

NOTES	
1.ALL THE DIMENSIONS TO BE CHECKED AT SITE AS WORK COMMENCES.	
2.ANY DISCREPANCIES OR OMISSIONS FOUND IN THE DRAWINGS SHALL BE REPORTED TO THE ARCHITECT IMMEDIATELY.	
3.FOLLOW WRITTEN DIMENSIONS ONLY AND DO NOT SCALE THE DRAWING.	
4.ALL THE DIMENSIONS ARE IN MM UNLESS NOTED OTHERWISE.	
5.THIS PROPOSAL MUST NOT BE USED FOR ANY OTHER PURPOSE OTHER THAN STATED BELOW.	
6.NO WORK TO BE CARRIED OUT PRIOR TO THE APPROVAL OF THE DRAWINGS UNDER THE TOWN PLANNING AND COUNTRY PLANNING ACTS AND THE BUILDING REGULATIONS.	
7.ALL DIMENSIONS, LEVELS AND DETAIL OF EXISTING STRUCTURE INDICATED ON THE DRAWING TO BE CHECKED ON SITE BY THE MAIN CONTRACTOR.	
8.MAIN CONTRACTOR TO BE RESPONSIBLE FOR NOTIFYING THE LOCAL AUTHORITY OF THE START OF THE WORK AND FOR ARRANGING REQUIRED STAGE INSPECTIONS TO BE CARRIED OUT CLIENT TO BE ADVISED OF ANY ADDITIONAL WORKS REQUESTED BY THE BUILDING INSPECTOR.	
9. ALL DIMENSIONS READ IN CONJUNCTION WITH ALL THE STRUCTURAL ENGINEER'S DRAWINGS AND CALCULATIONS.	
PROJECT-	
20 STATION ROAD	
HAYES	
UB3 4DA	
DRAWING STATUS	
PLANNING	
DRAWING TITLE	
PROPOSED FIRST AND SECOND FLOOR PLANS	
SCALE- 1:100/A3	DRAWN BY-
DATE- JULY 2023	PROJ NO -
DRG NO-AR-P06	REVISION-
CAD FILE	
ARCHITECTS :	
A & N ARCHITECTS LTD.	
COPY RIGHT	
THIS DRAWING IS THE PROPERTY OF A & N ARCHITECTS AND SHALL NOT BE COPIED, REPRODUCED OR USED FOR THE PURPOSE OTHER THAN WHICH IT HAS BEEN PREPARED.	