


Proposed Rear Elevation

NOTES

1. ALL THE DIMENSIONS TO BE CHECKED AT SITE AS WORK COMMENCES.
 2. ANY DISCREPANCIES OR OMISSIONS FOUND IN THE DRAWINGS SHALL BE REPORTED TO THE ARCHITECT IMMEDIATELY.
 3. FOLLOW WRITTEN DIMENSIONS ONLY AND DO NOT SCALE THE DRAWING.
 4. ALL THE DIMENSIONS ARE IN MM UNLESS NOTED OTHERWISE.
 5. THIS PROPOSAL MUST NOT BE USED FOR ANY OTHER PURPOSE OTHER THAN STATED BELOW.
 6. NO WORK TO BE CARRIED OUT PRIOR TO THE APPROVAL OF THE DRAWINGS UNDER THE TOWN PLANNING AND COUNTRY PLANNING ACTS AND THE BUILDING REGULATIONS.
 7. ALL THE LEVELS AND DETAIL OF EXISTING STRUCTURE INDICATED ON THE DRAWING TO BE CHECKED ON SITE BY THE MAIN CONTRACTOR.
 8. MAIN CONTRACTOR TO BE RESPONSIBLE FOR NOTIFYING THE LOCAL AUTHORITY OF THE START OF THE WORK AND FOR ARRANGING REQUIRED STAGE INSPECTIONS TO BE CARRIED OUT CLIENT TO BE ADVISED OF ANY ADDITIONAL WORKS REQUESTED BY THE BUILDING INSPECTOR.
 9. ALL DIMENSIONS READ IN CONJUNCTION WITH ALL THE STRUCTURAL ENGINEER'S DRAWINGS AND CALCULATIONS.

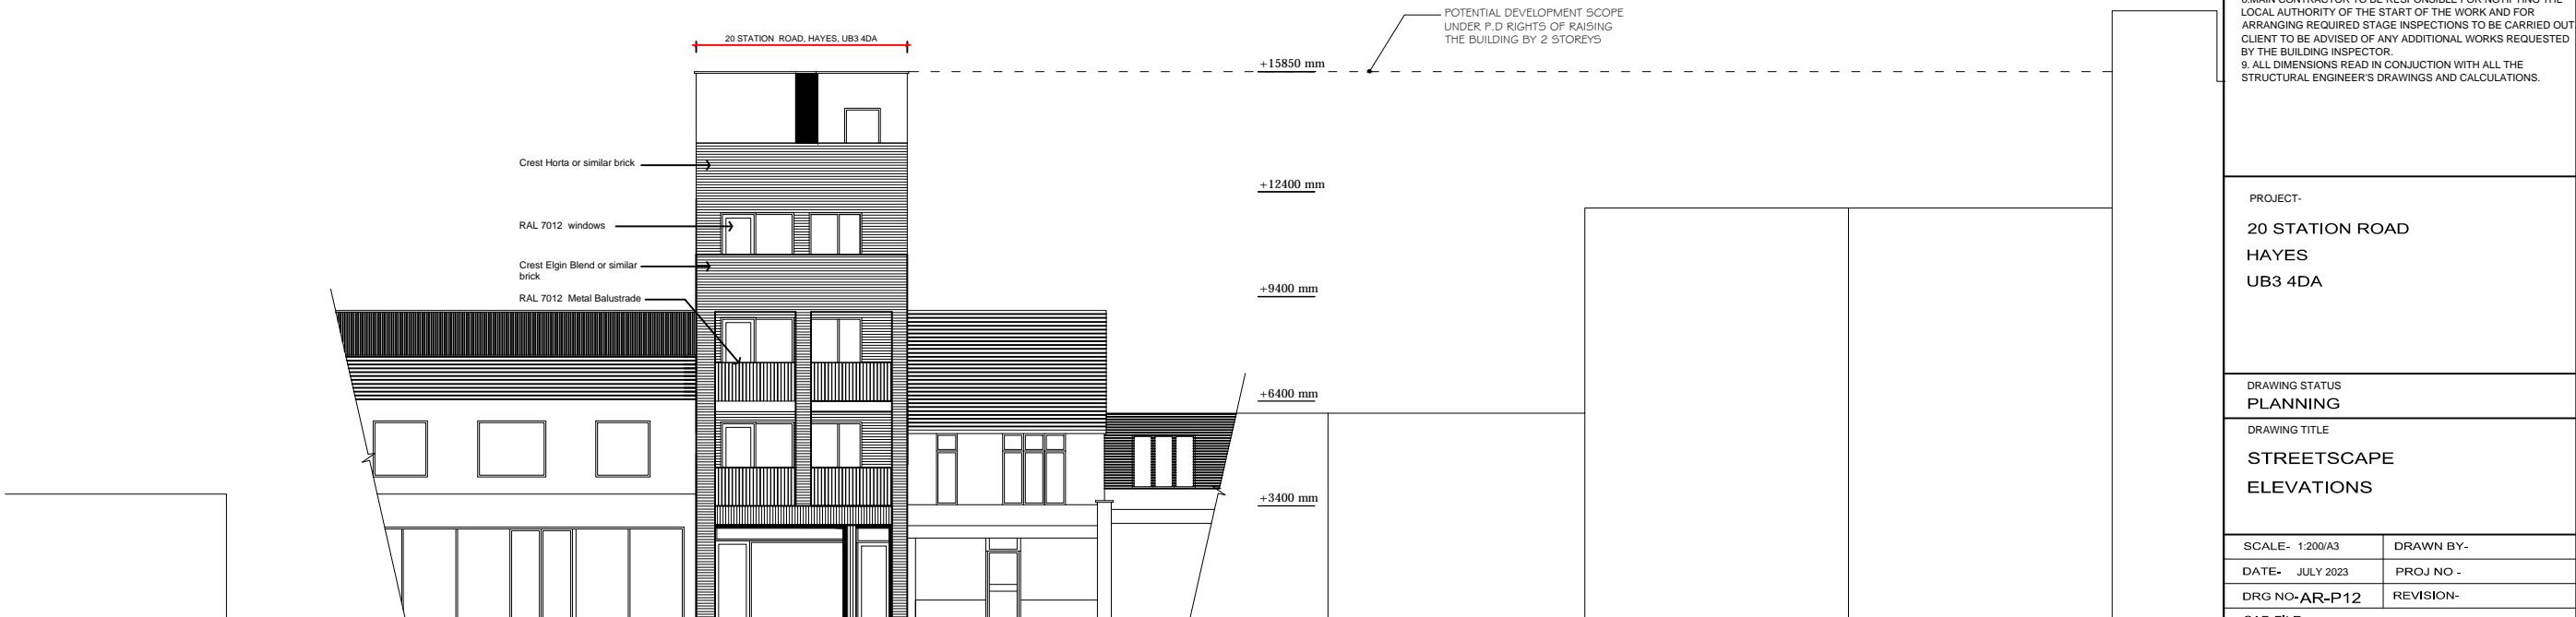

Proposed Front Elevation

PROJECT-
**20 STATION ROAD
 HAYES
 UB3 4DA**

DRAWING STATUS
PLANNING

DRAWING TITLE
**STREETSCAPE
 ELEVATIONS**

SCALE- 1:200/A3	DRAWN BY-
DATE- JULY 2023	PROJ NO -
DRG NO-AR-P12	REVISION-
CAD FILE	

ARCHITECTS :
A & N ARCHITECTS LTD.

COPY RIGHT
 THIS DRAWING IS THE PROPERTY OF A & N ARCHITECTS AND
 SHALL NOT BE COPIED, REPRODUCED OR USED FOR THE
 PURPOSE OTHER THAN WHICH IT HAS BEEN PREPARED.