




4 Elevation - Front
EXISTING 1:50 @ A1

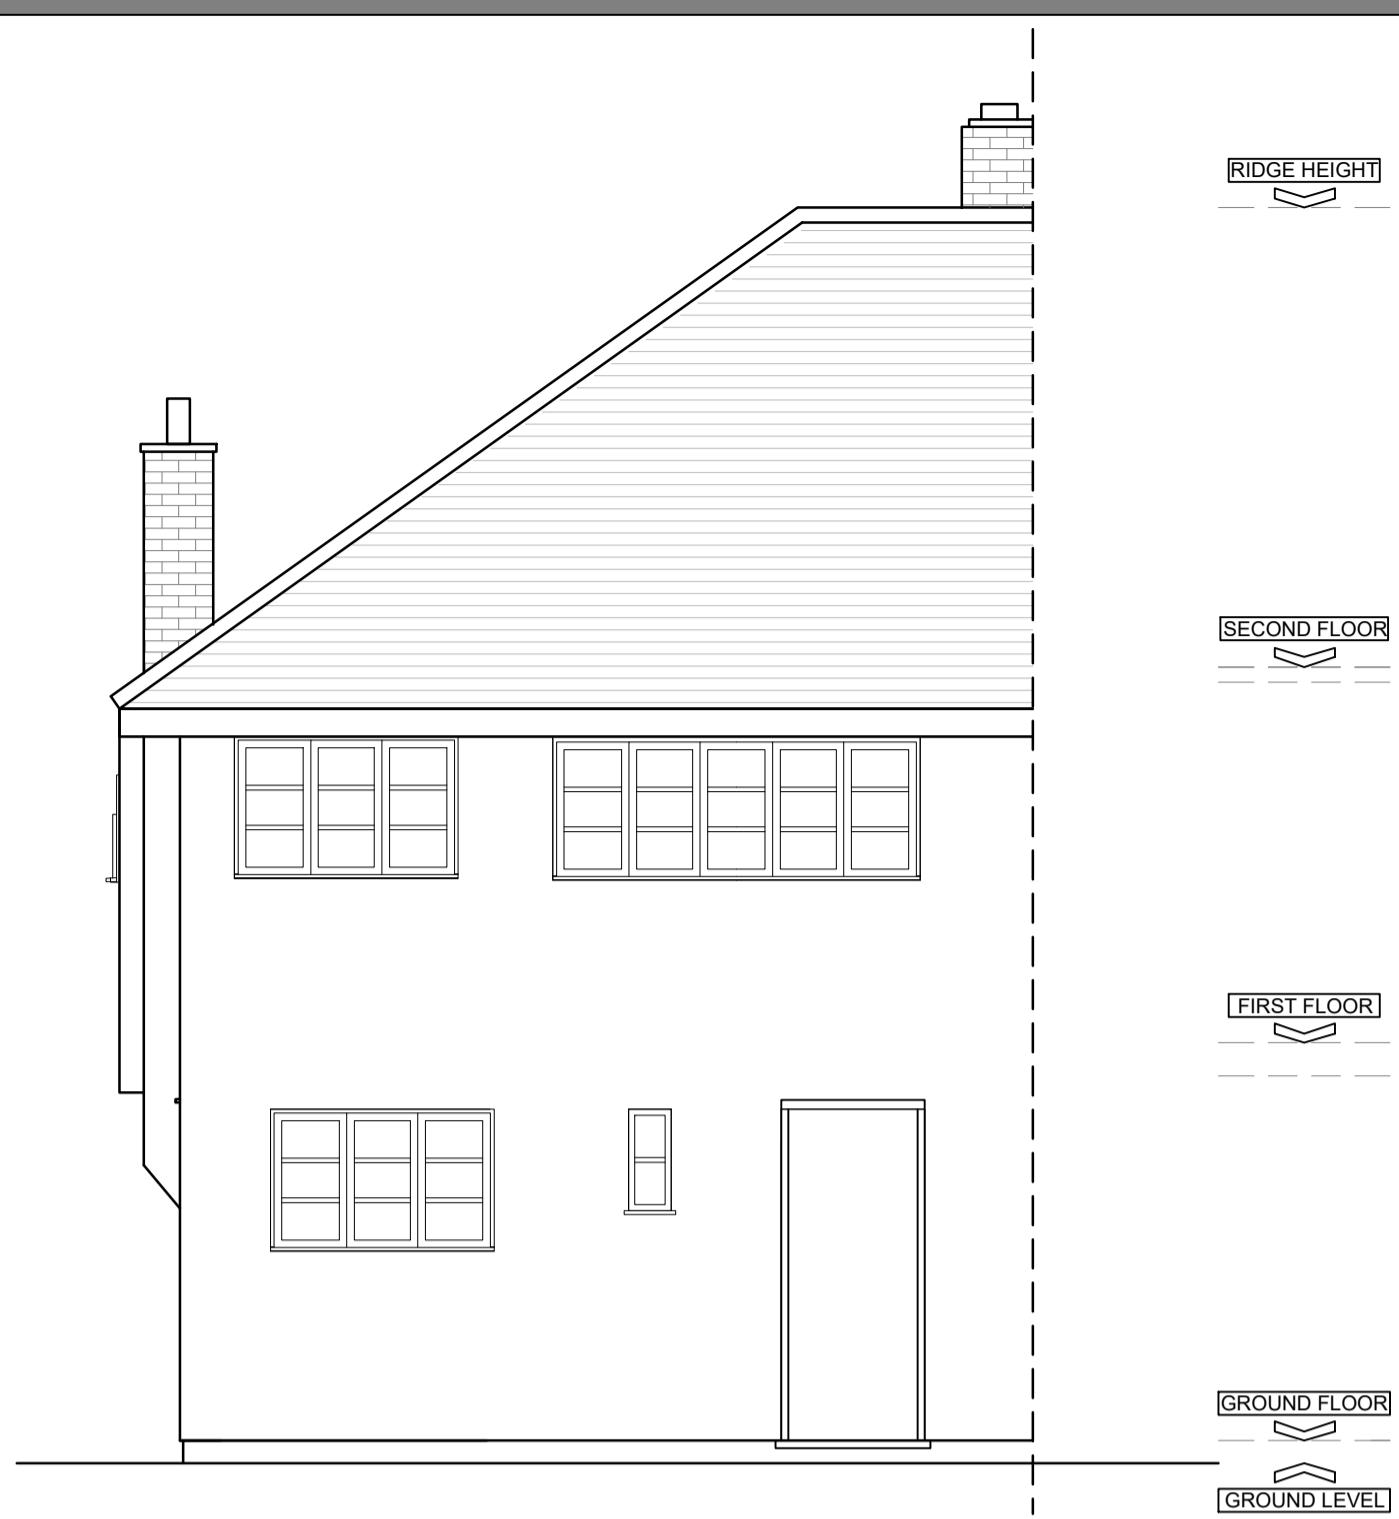


5 Elevation - Rear
EXISTING 1:50 @ A1




6 Elevation - Side
EXISTING 1:50 @ A1

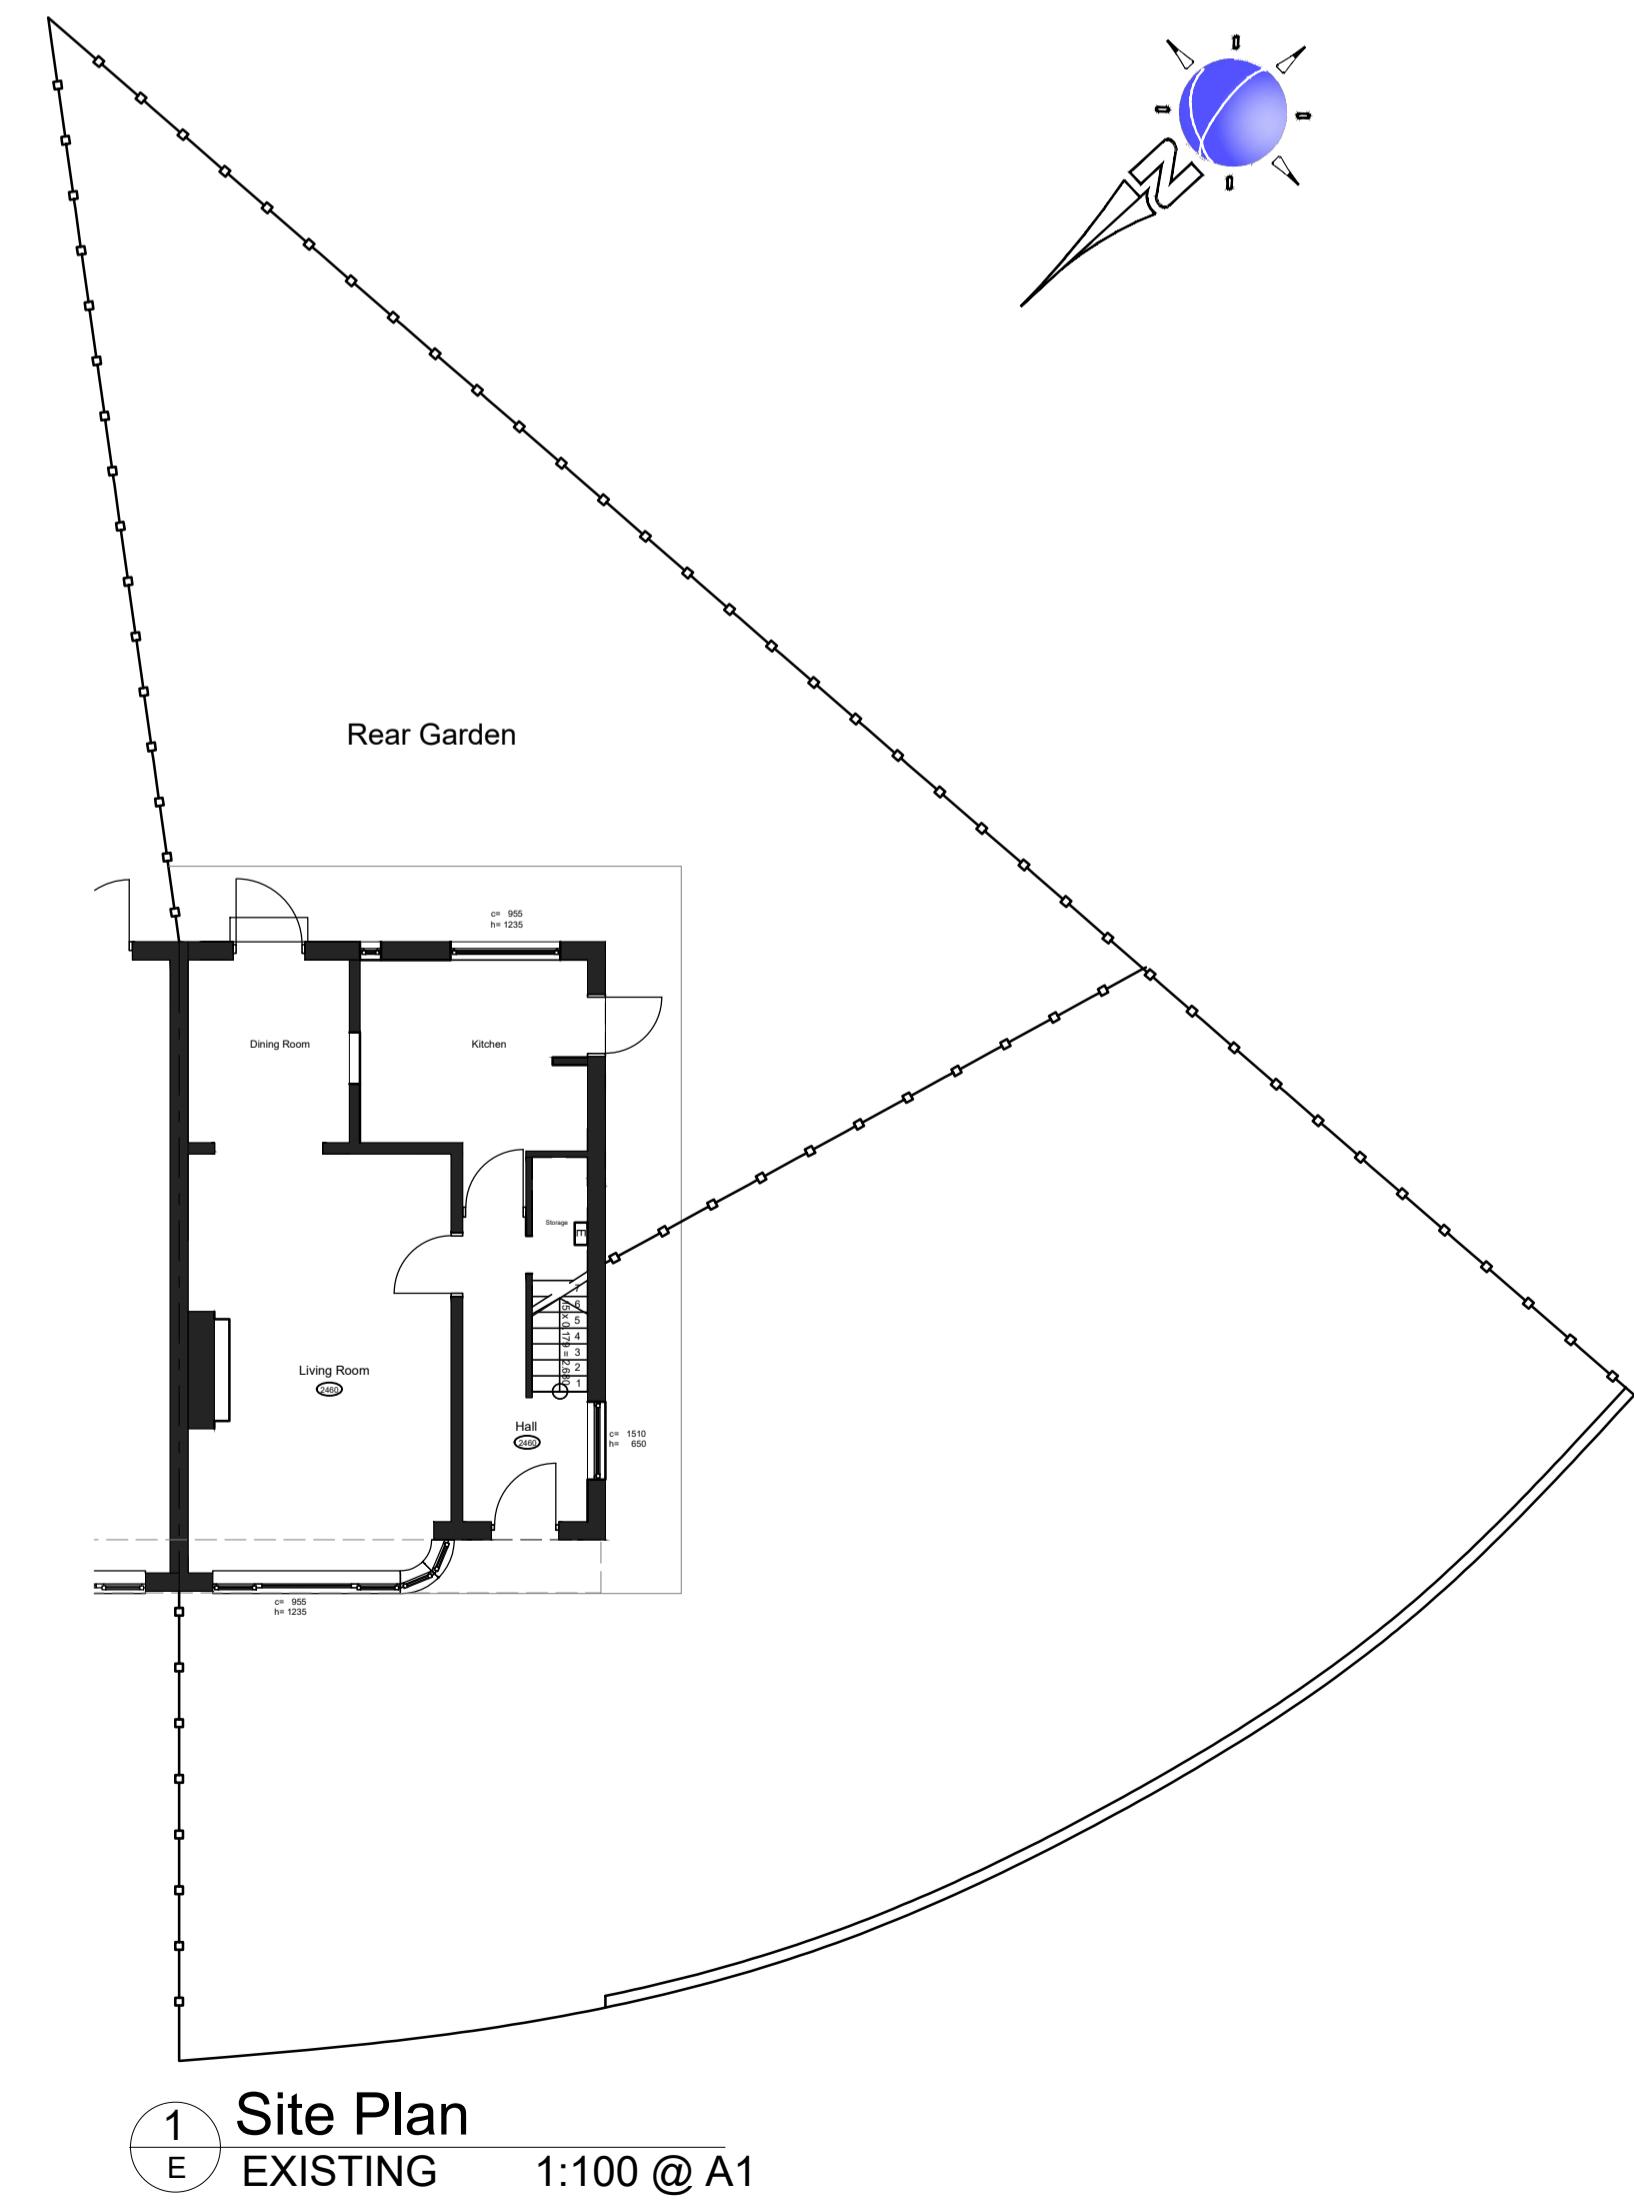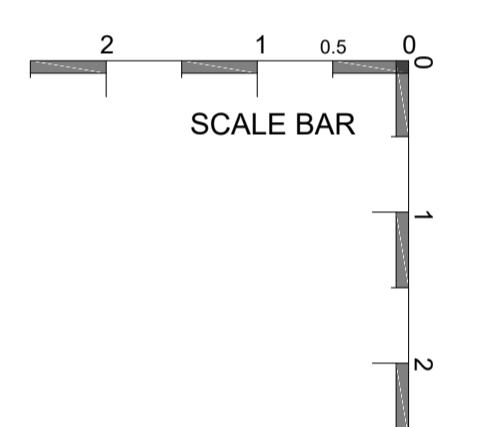

1 Site Plan
EXISTING 1:100 @ A1

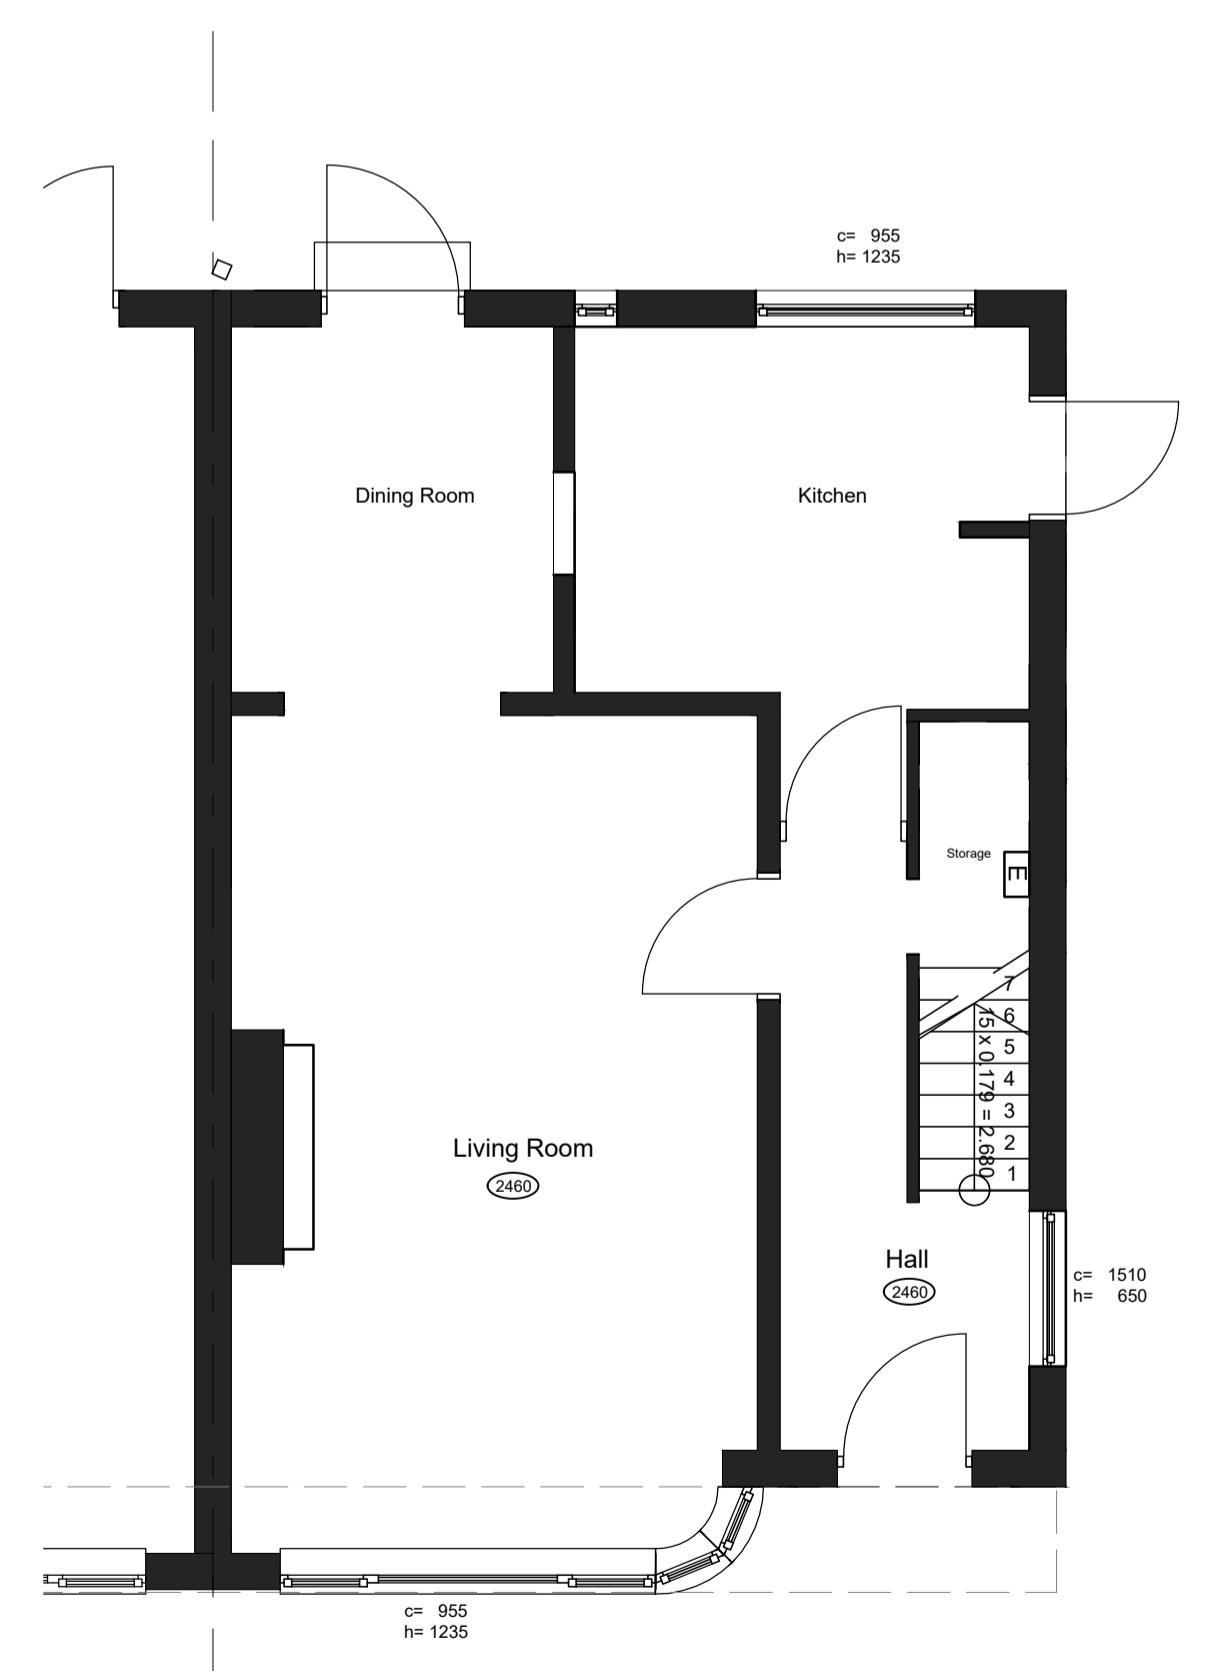

1 GROUND FLOOR
EXISTING 1:50 @ A1

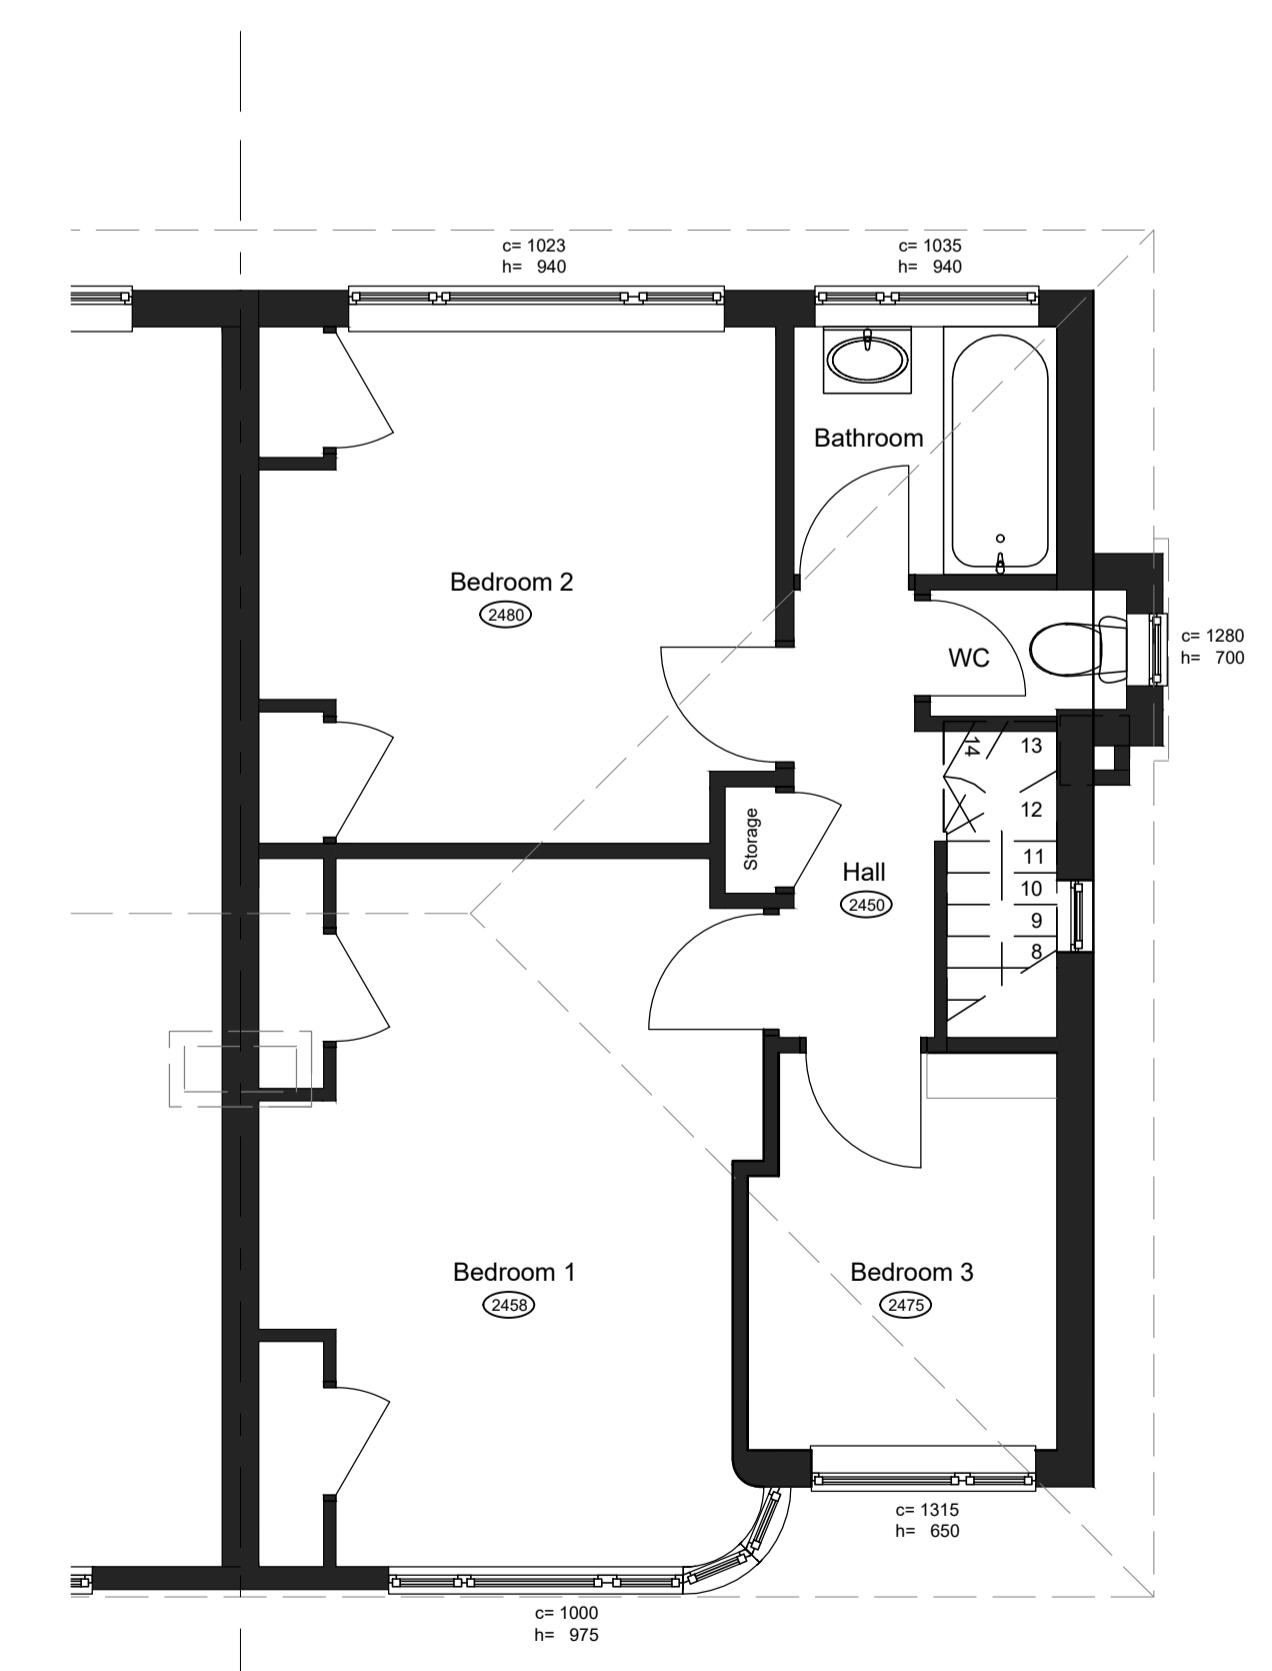

2 FIRST FLOOR
EXISTING 1:50 @ A1

Notes
All dimensions must be checked on site and not scaled from this drawing.
1
This drawing remains the copyright of CAF Constructions LTD and
may not be duplicated or issued without permission.
2
Any discrepancies between this drawing and other documents or
drawings to be relayed to CAF Constructions LTD without delay.
3
This drawing is to be read in conjunction with drawing No. 4.
4

Date Revisions

CAF
CONSTRUCTIONS LTD
www.cafconstructions.co.uk

CAF CONSTRUCTION LIMITED
Unit 19 E & D,
Batters Green Farm,
Radlett WD7 8PH
Telephone: 02089539701
Fax: 02089539701
Mobile: 07882963805
E-mail: cafinvest@yahoo.co.uk

Client

Mr & Mr Robinson

Project Title

23 Pine Gardens,
Ruislip, Hillingdon,
Greater London,
HA4 9TN

Drawing title

EXISTING FLOOR PLANS AND ELEVATIONS

| | |
|-----------|--------------------|
| Scale | Client/Project No. |
| 1:50 @ A1 | CAF/158 |
| Date | Rev. |
| JULY 2023 | |
| Drawn | |
| ICF | E01 |