



4 E ELEVATION - FRONT  
EXISTING 1:50 @ A1




5 E ELEVATION - REAR  
EXISTING 1:50 @ A1




6 E ELEVATION - SIDE  
EXISTING 1:50 @ A1

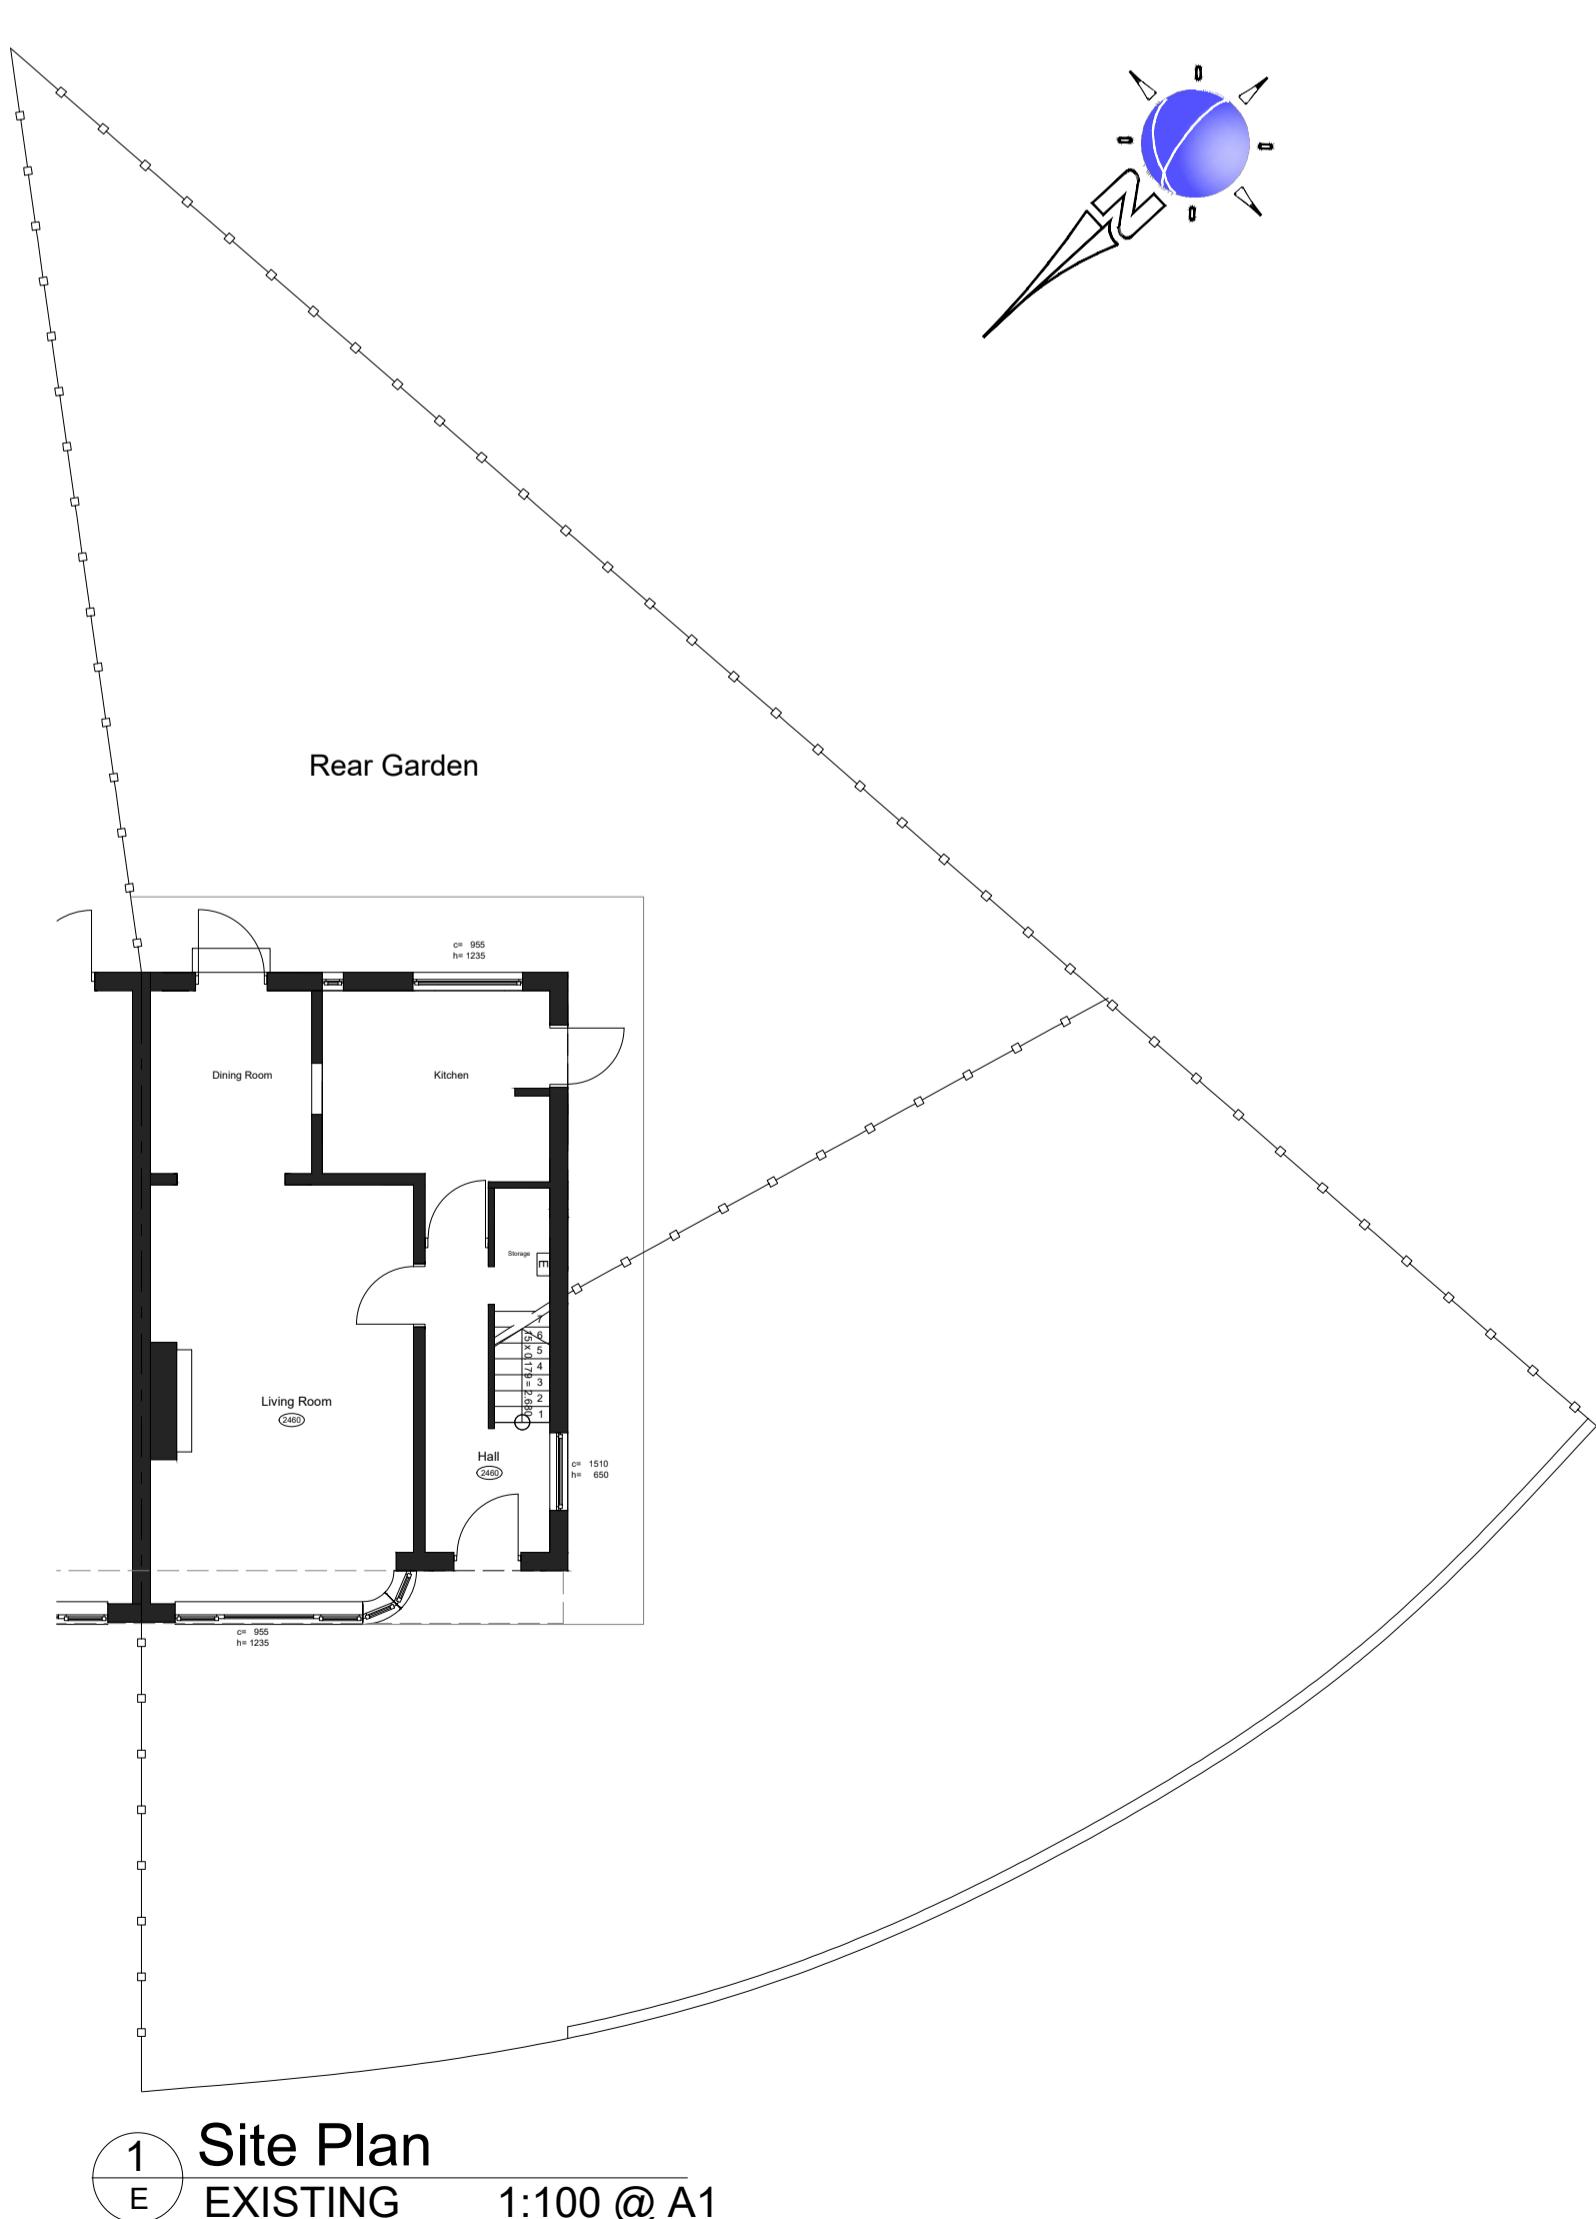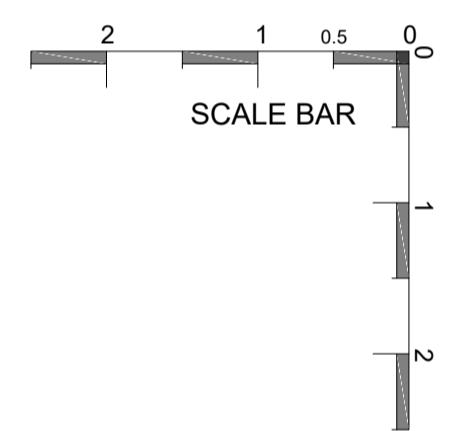

1 E SITE PLAN  
EXISTING 1:100 @ A1

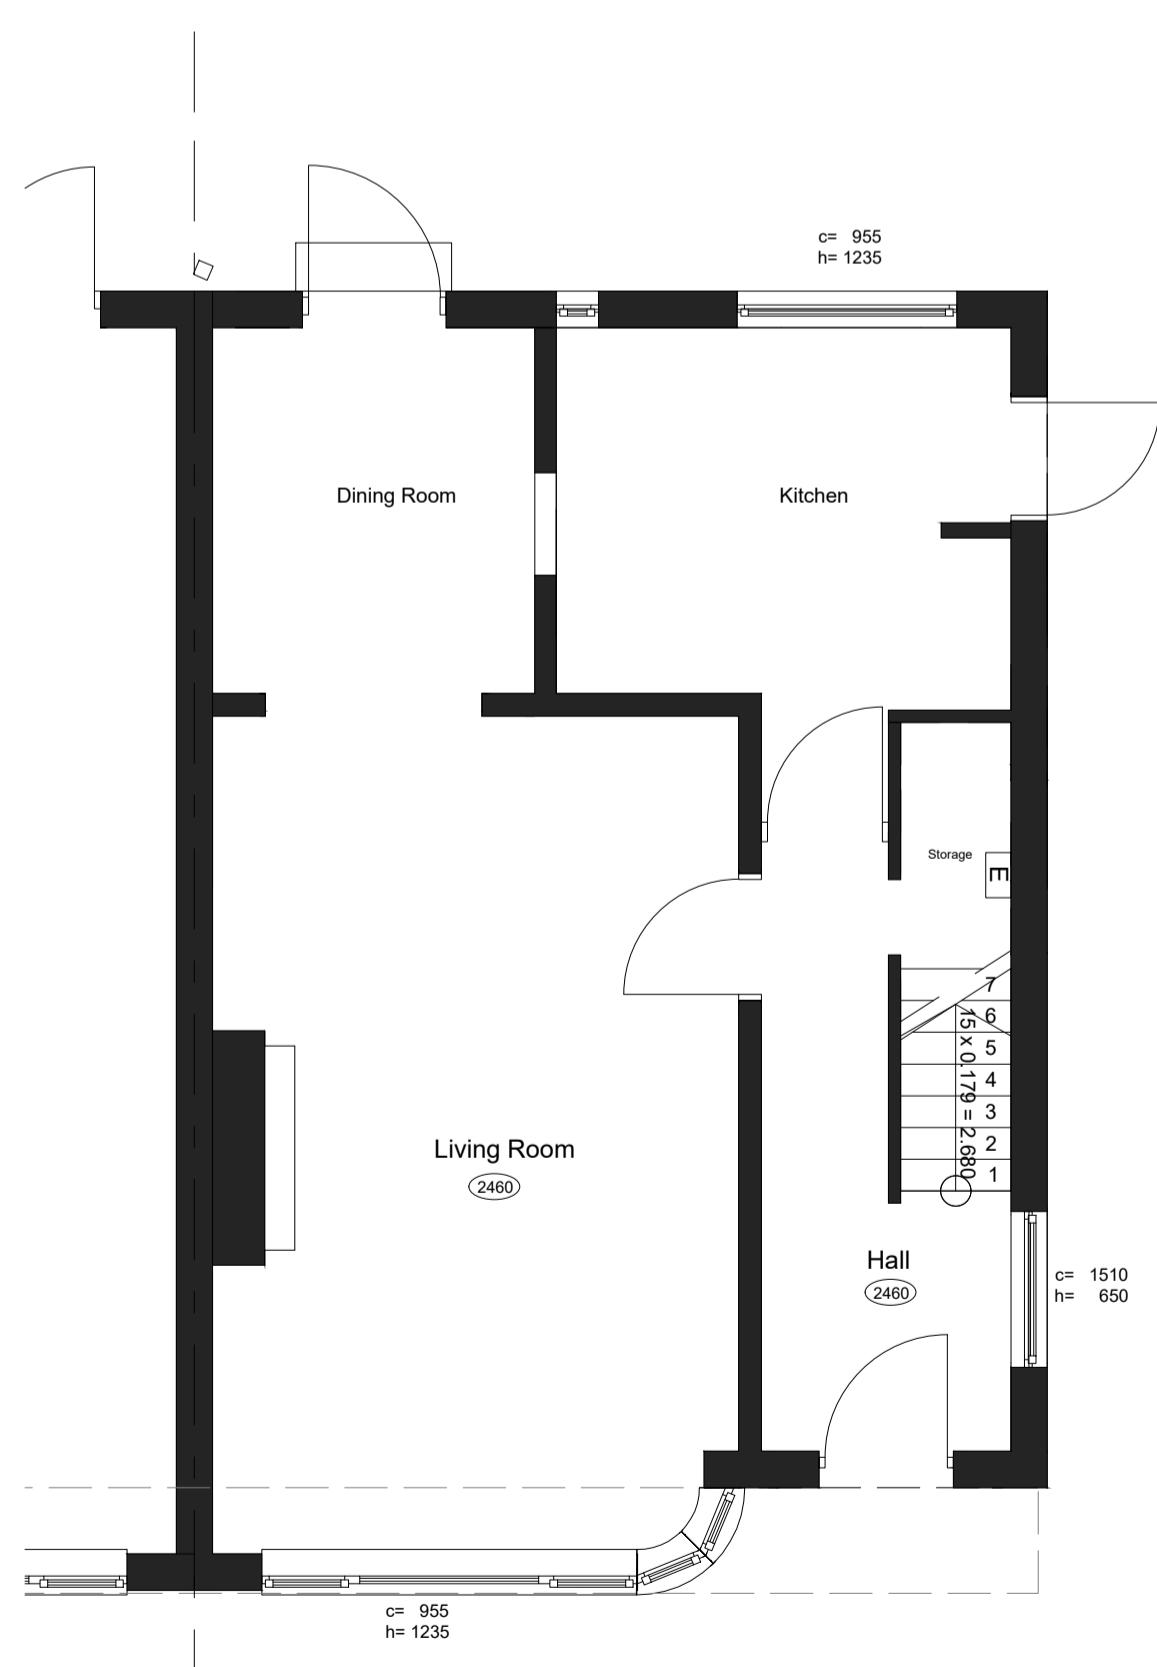

1 E GROUND FLOOR  
EXISTING 1:50 @ A1

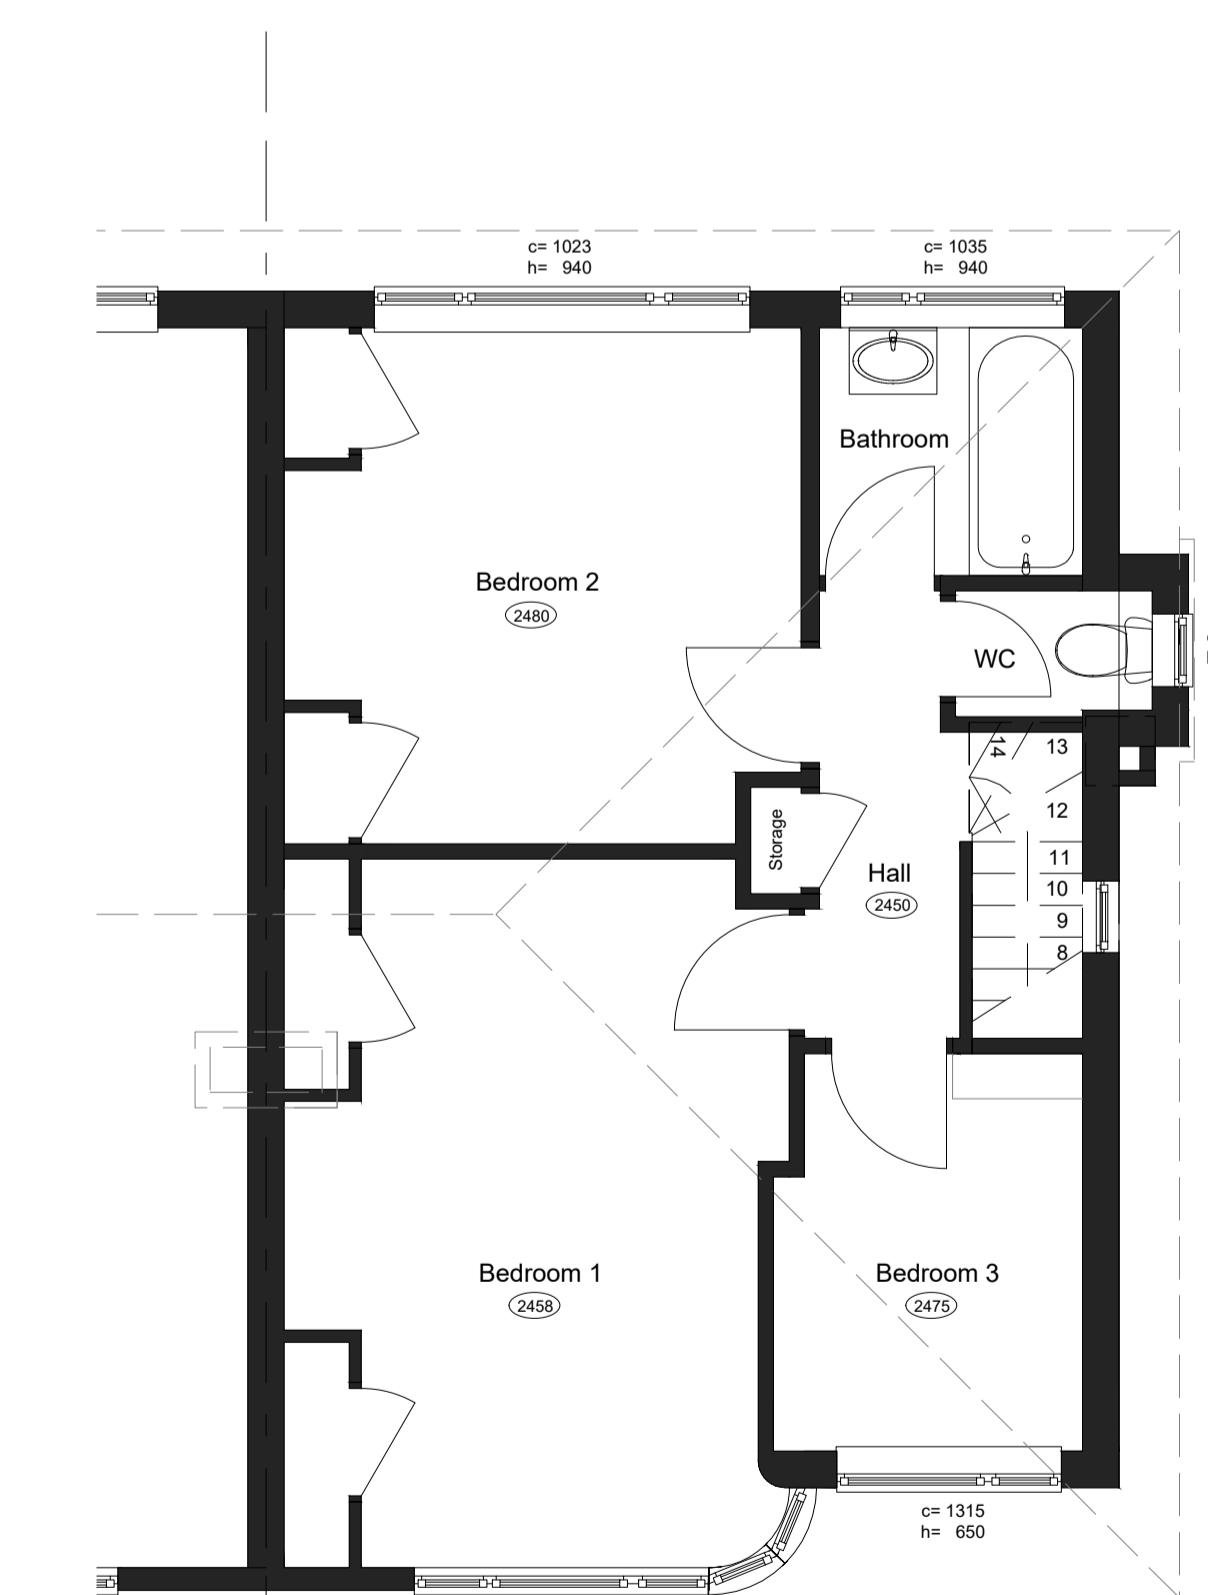

2 E FIRST FLOOR  
EXISTING 1:50 @ A1

Notes  
1 All dimensions must be checked on site and not scaled from this drawing.  
2 This drawing remains the copyright of CAF Constructions LTD and may not be duplicated or issued without permission.  
3 Any discrepancies between this drawing and other documents or drawings to be relayed to CAF Constructions LTD without delay.  
4 This drawing is to be read in conjunction with drawing No. 4.



CAF CONSTRUCTION LIMITED  
Unit 19 E & D,  
Battlers Green Farm,  
Radlett WD7 8PH  
Telephone: 02089539701  
Fax: 02089539701  
Mobile: 07882963805  
E-mail: cafinvest@yahoo.co.uk

Client  
Mr & Mr Robinson  
Project Title  
23 Pine Gardens,  
Ruislip, Hillingdon,  
Greater London,  
HA4 9TN

EXISTING FLOOR PLANS AND ELEVATIONS		
Scale	Client/Project No.	Rev.
1:50 @ A1	CAF/158	
Date		
JULY 2023		
Drawn		
ICF	E01	