



4 ELEVATION - FRONT  
P PROPOSED 1:50 @ A1



5 ELEVATION - REAR  
P PROPOSED 1:50 @ A1

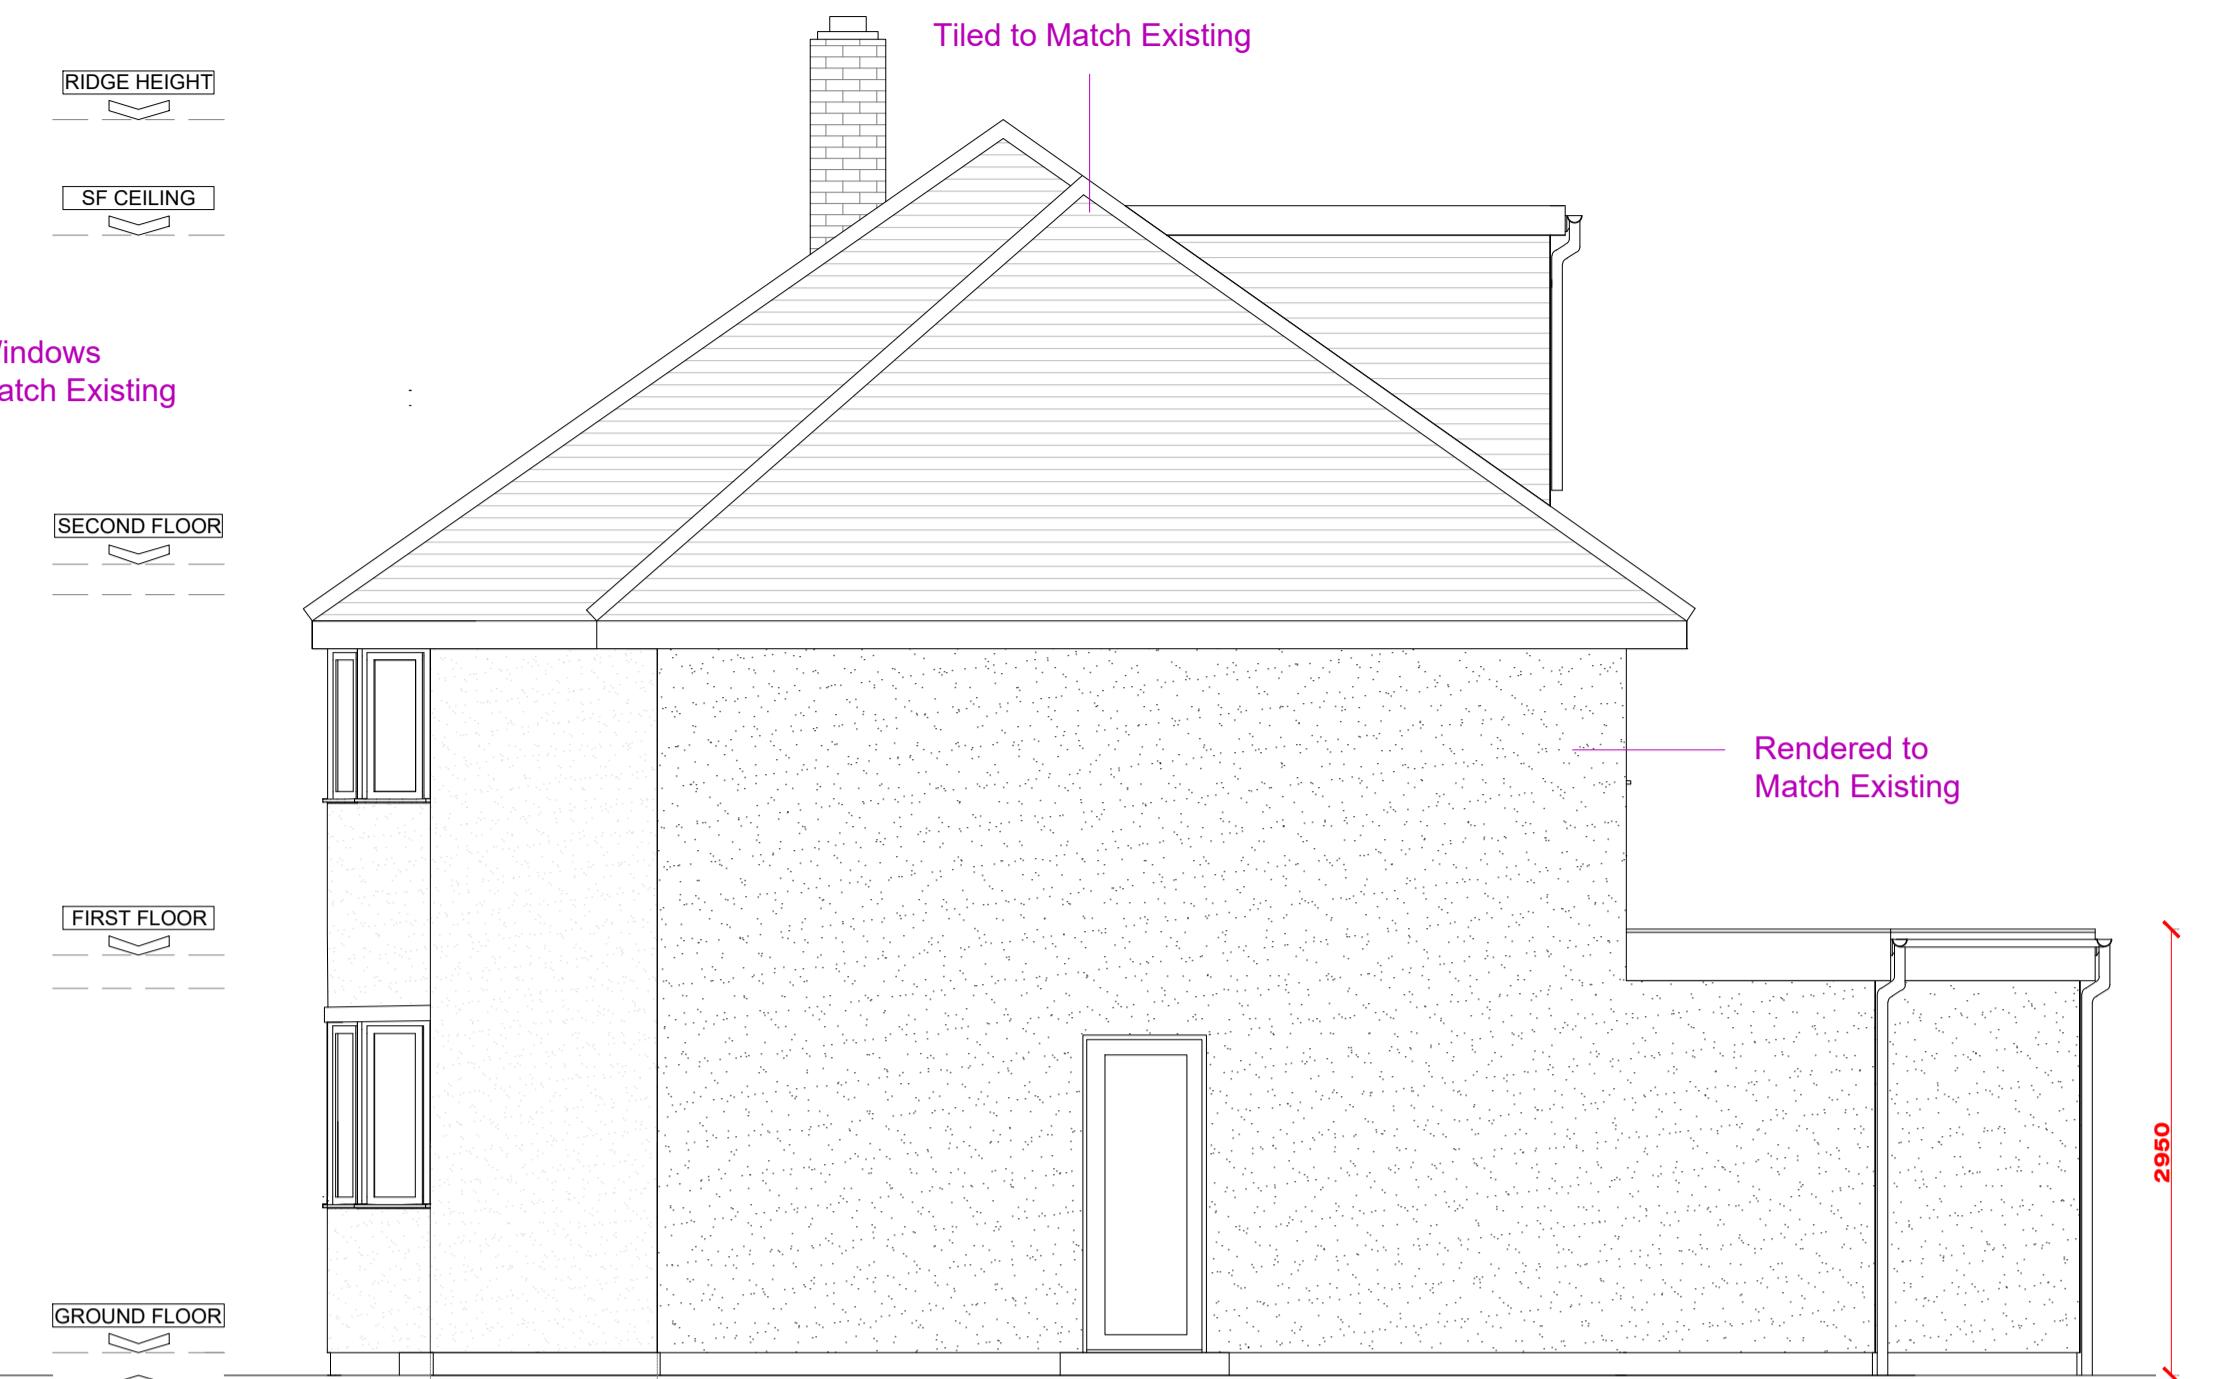

6 ELEVATION - SIDE  
P PROPOSED 1:50 @ A1

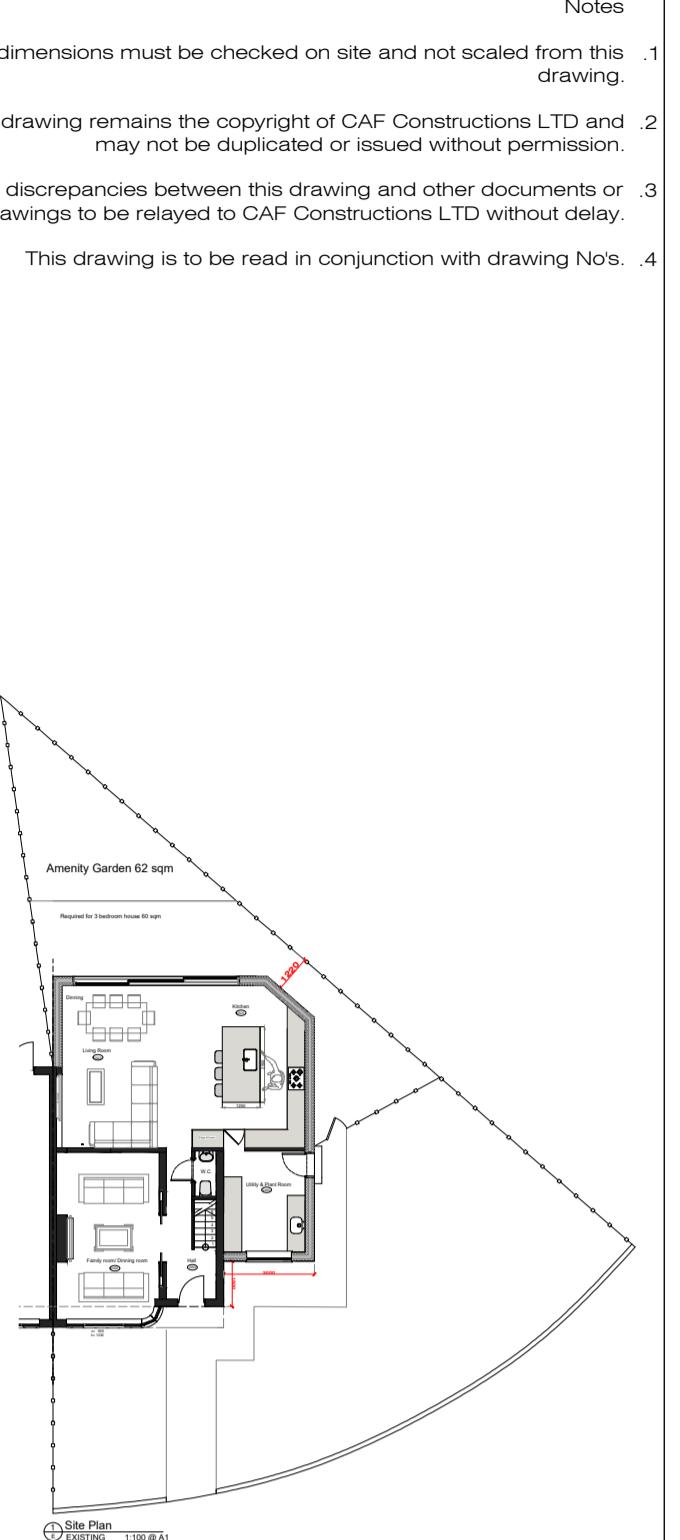


A	06.11.2023	Gym space in Loft
Date		Revisions




CAF CONSTRUCTION LIMITED  
Unit 19 E & D,  
Batters Green Farm,  
Radlett WD7 8PH  
Telephone: 02089539701  
Fax: 02089539701  
Mobile: 07882963805  
E-mail: cafinvest@yahoo.co.uk

Client  
Mr & Mr Robinson  
Project Title  
23 Pine Gardens,  
Ruislip, Hillingdon,  
Greater London,  
HA4 9TN


PROPOSED FLOOR PLANS AND ELEVATIONS		
Scale	Client/Project No.	Rev.
1:50 @ A1	CAF/158	
Date		
October 2023		
Drawing No.		
Drawn		
PO1		
ICF		

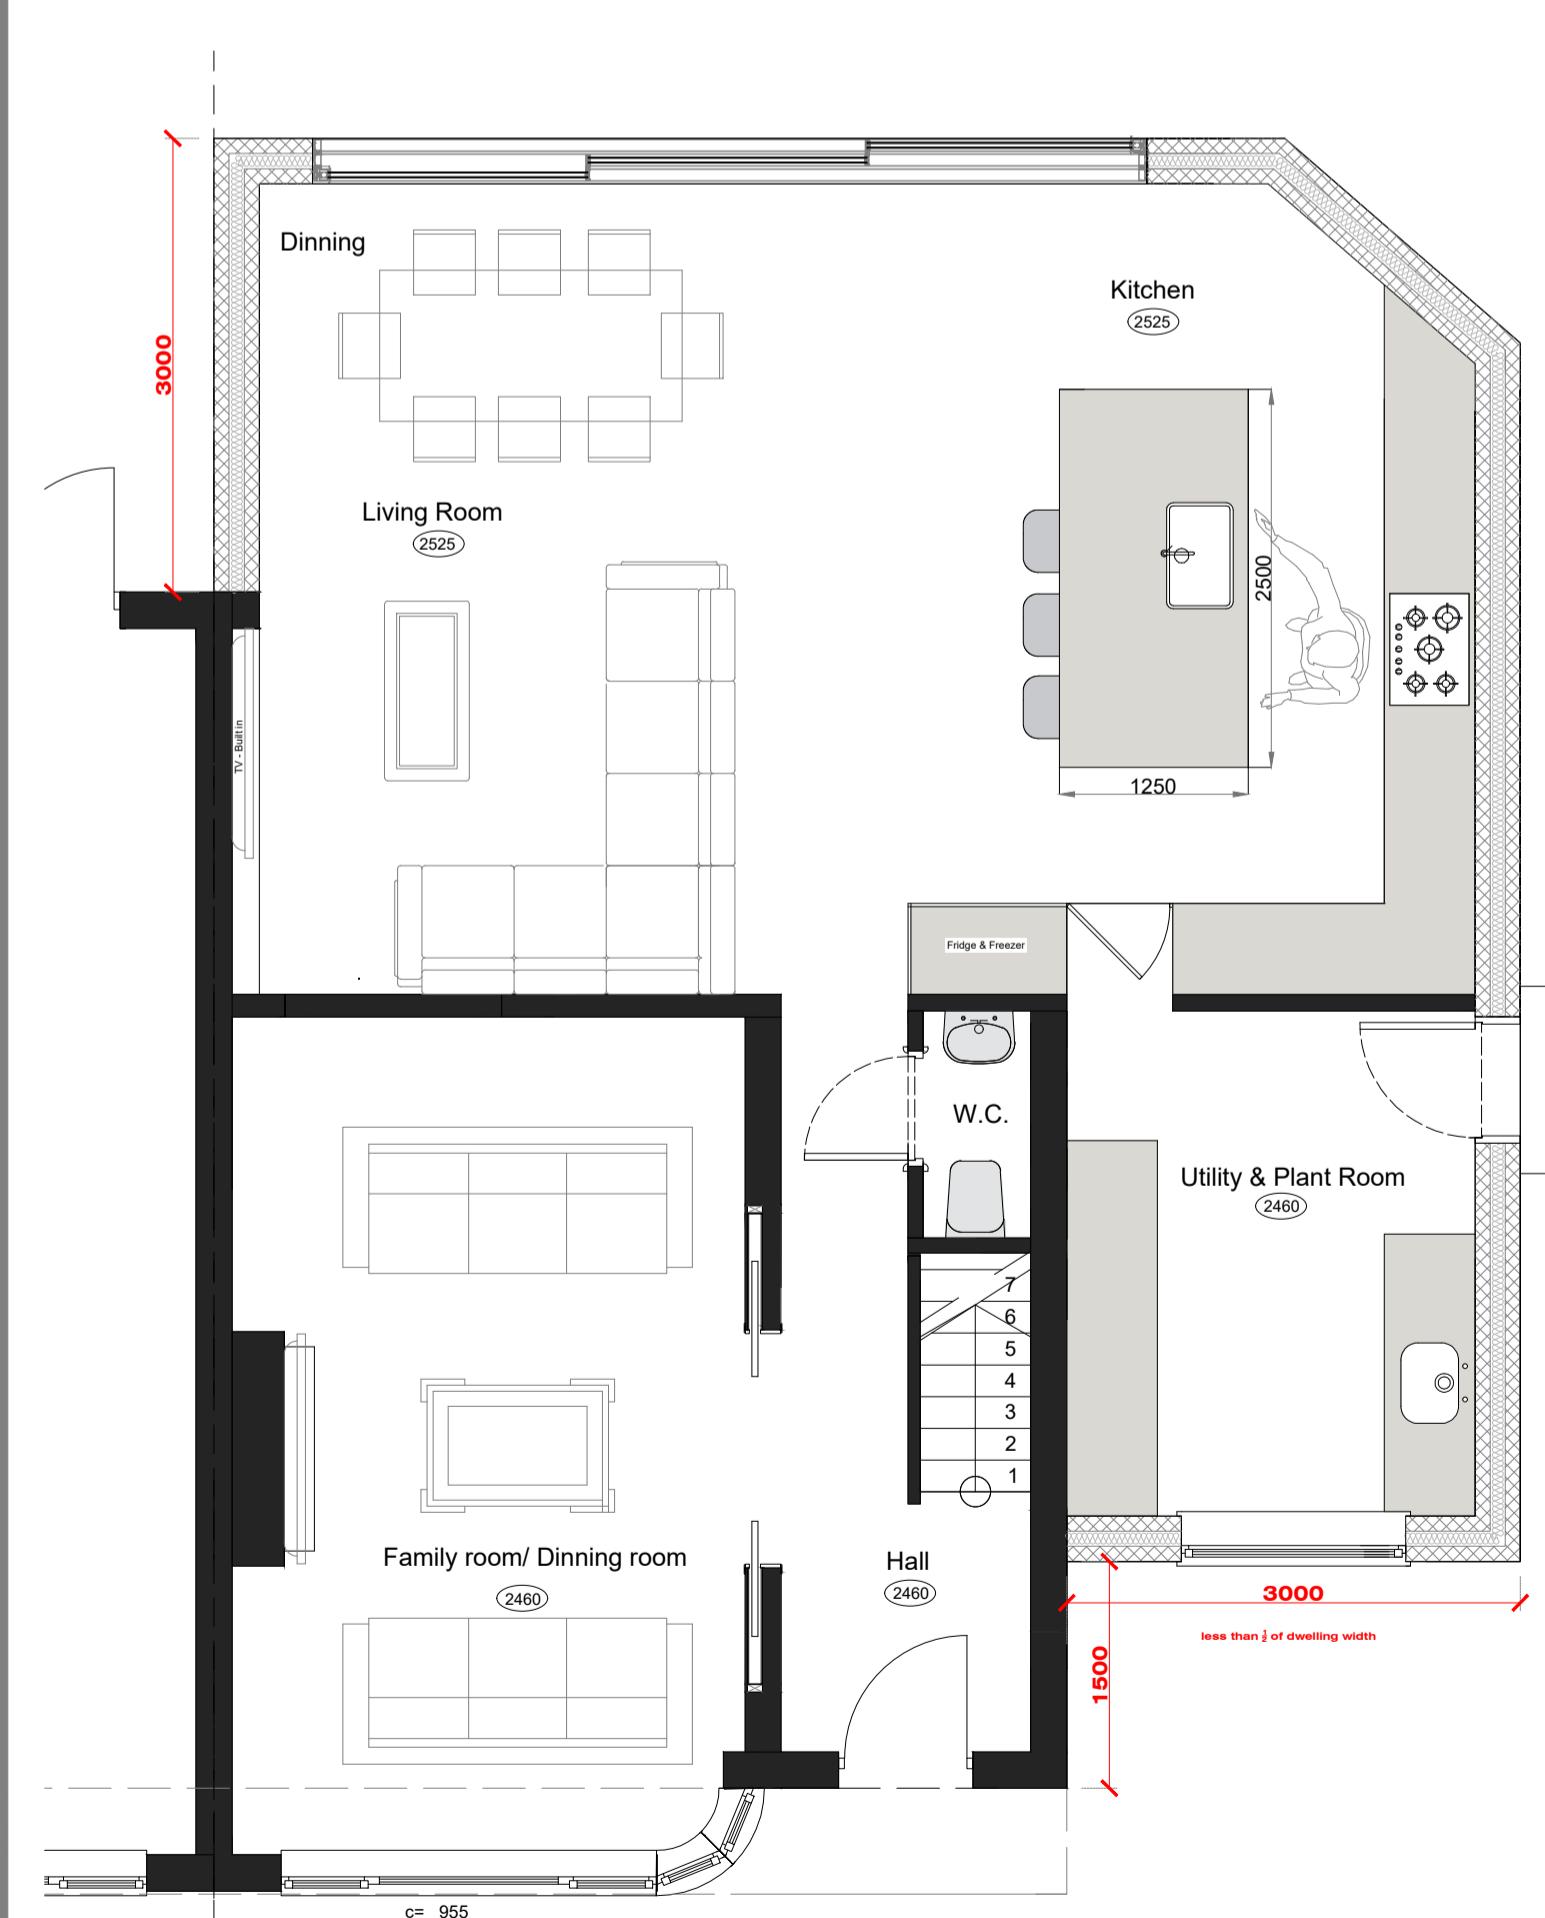

1 GROUND FLOOR  
P PROPOSED 1:50 @ A1

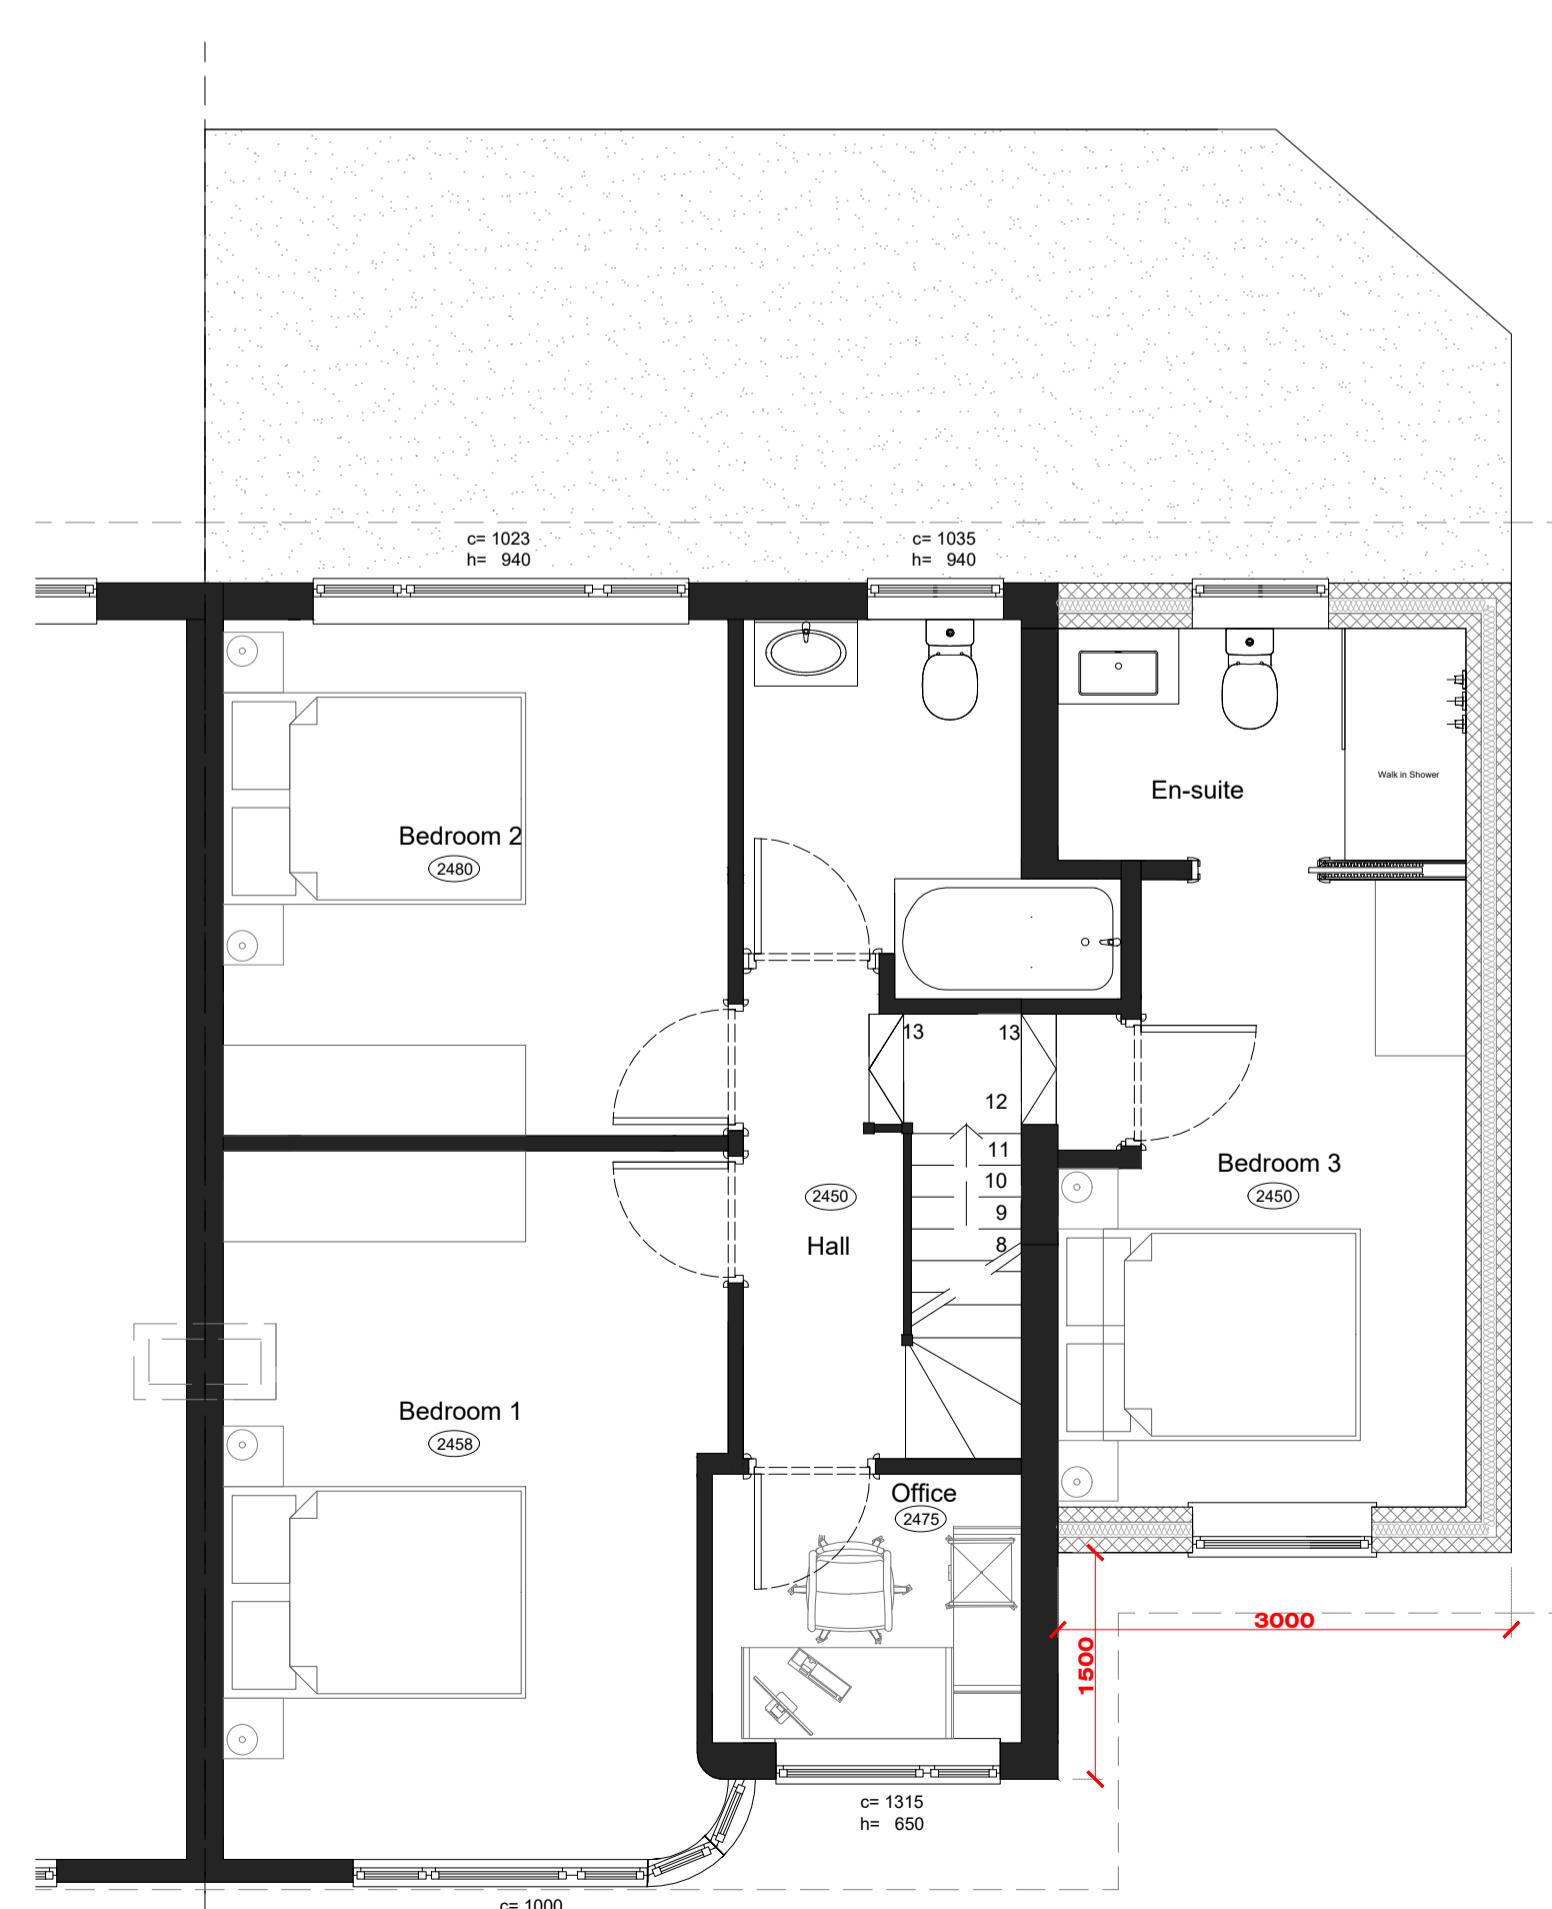

2 FIRST FLOOR  
P PROPOSED 1:50 @ A1

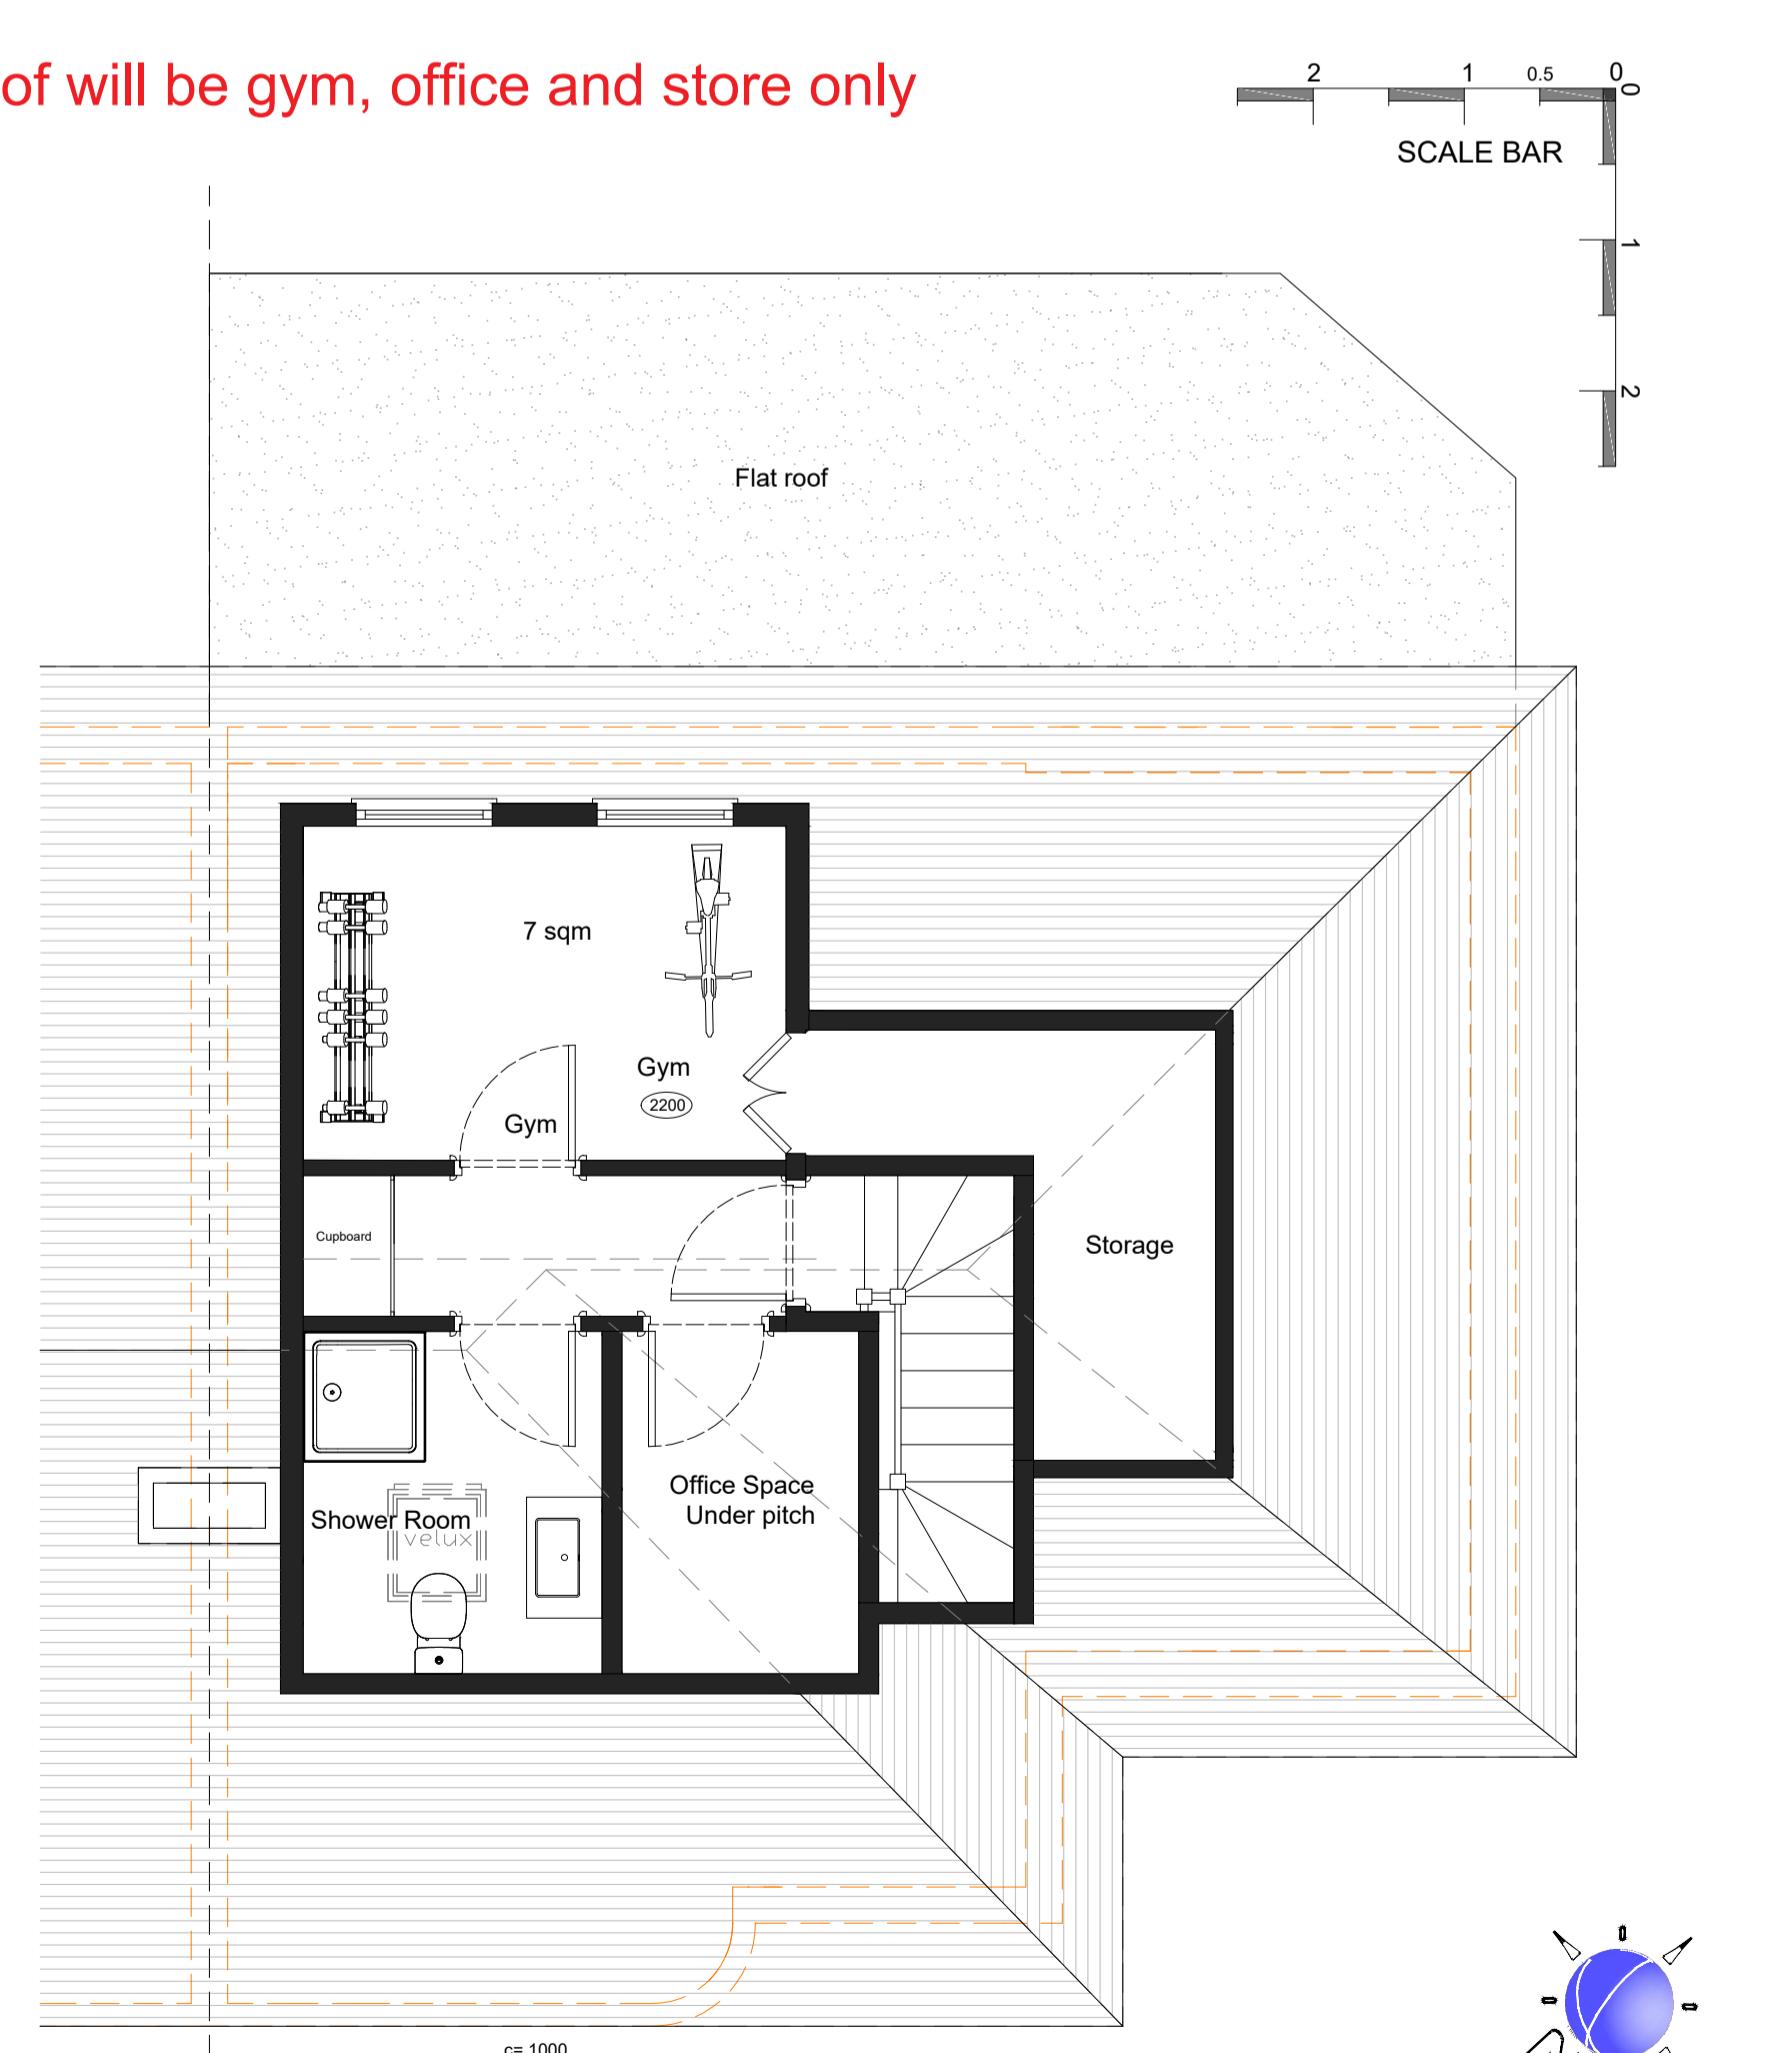

3 SECOND FLOOR  
P PROPOSED 1:50 @ A1

Notes  
All dimensions must be checked on site and not scaled from this drawing.

This drawing remains the copyright of CAF Constructions LTD and may not be duplicated or issued without permission.

Any discrepancies between this drawing and other documents or drawings to be relayed to CAF Constructions LTD without delay.

This drawing is to be read in conjunction with drawing No's.