

NOTES:

Only Scale of drawings for the Planning Purposes. Report all discrepancies, errors and omissions. Verify all dimensions on site before commencing any work on site or preparing shop drawings.

All materials, components and workmanship are to comply with the relevant British Standards, Codes of Practice, and appropriate manufacturers recommendations that from time to time shall apply.

For all specialist work, see relevant drawings.

This drawing and design are copyright of Planning Dimensions LTD

Rev No.	Date	Description
---------	------	-------------

Project Title

23 Pine Gardens, Ruislip - HA4 9TN

Drawing Description

Proposed Loft Floor Plan

Scale (@ A3)	Drawn by
--------------	----------

1 : 100	Aswin Selva
---------	-------------

Date	Checked by
------	------------

03/09/2024	Dimensions
------------	------------

Client	Status
--------	--------


D.M	-
-----	---

Drawing Number	Revision
----------------	----------

PR - P003	A
-----------	---



info@pdimensions.co.uk www.pdimensions.co.uk 0208 076 9300	Unit 7 Hawthorn Business Park 165 Granville Road NW2 2AZ London
--	---

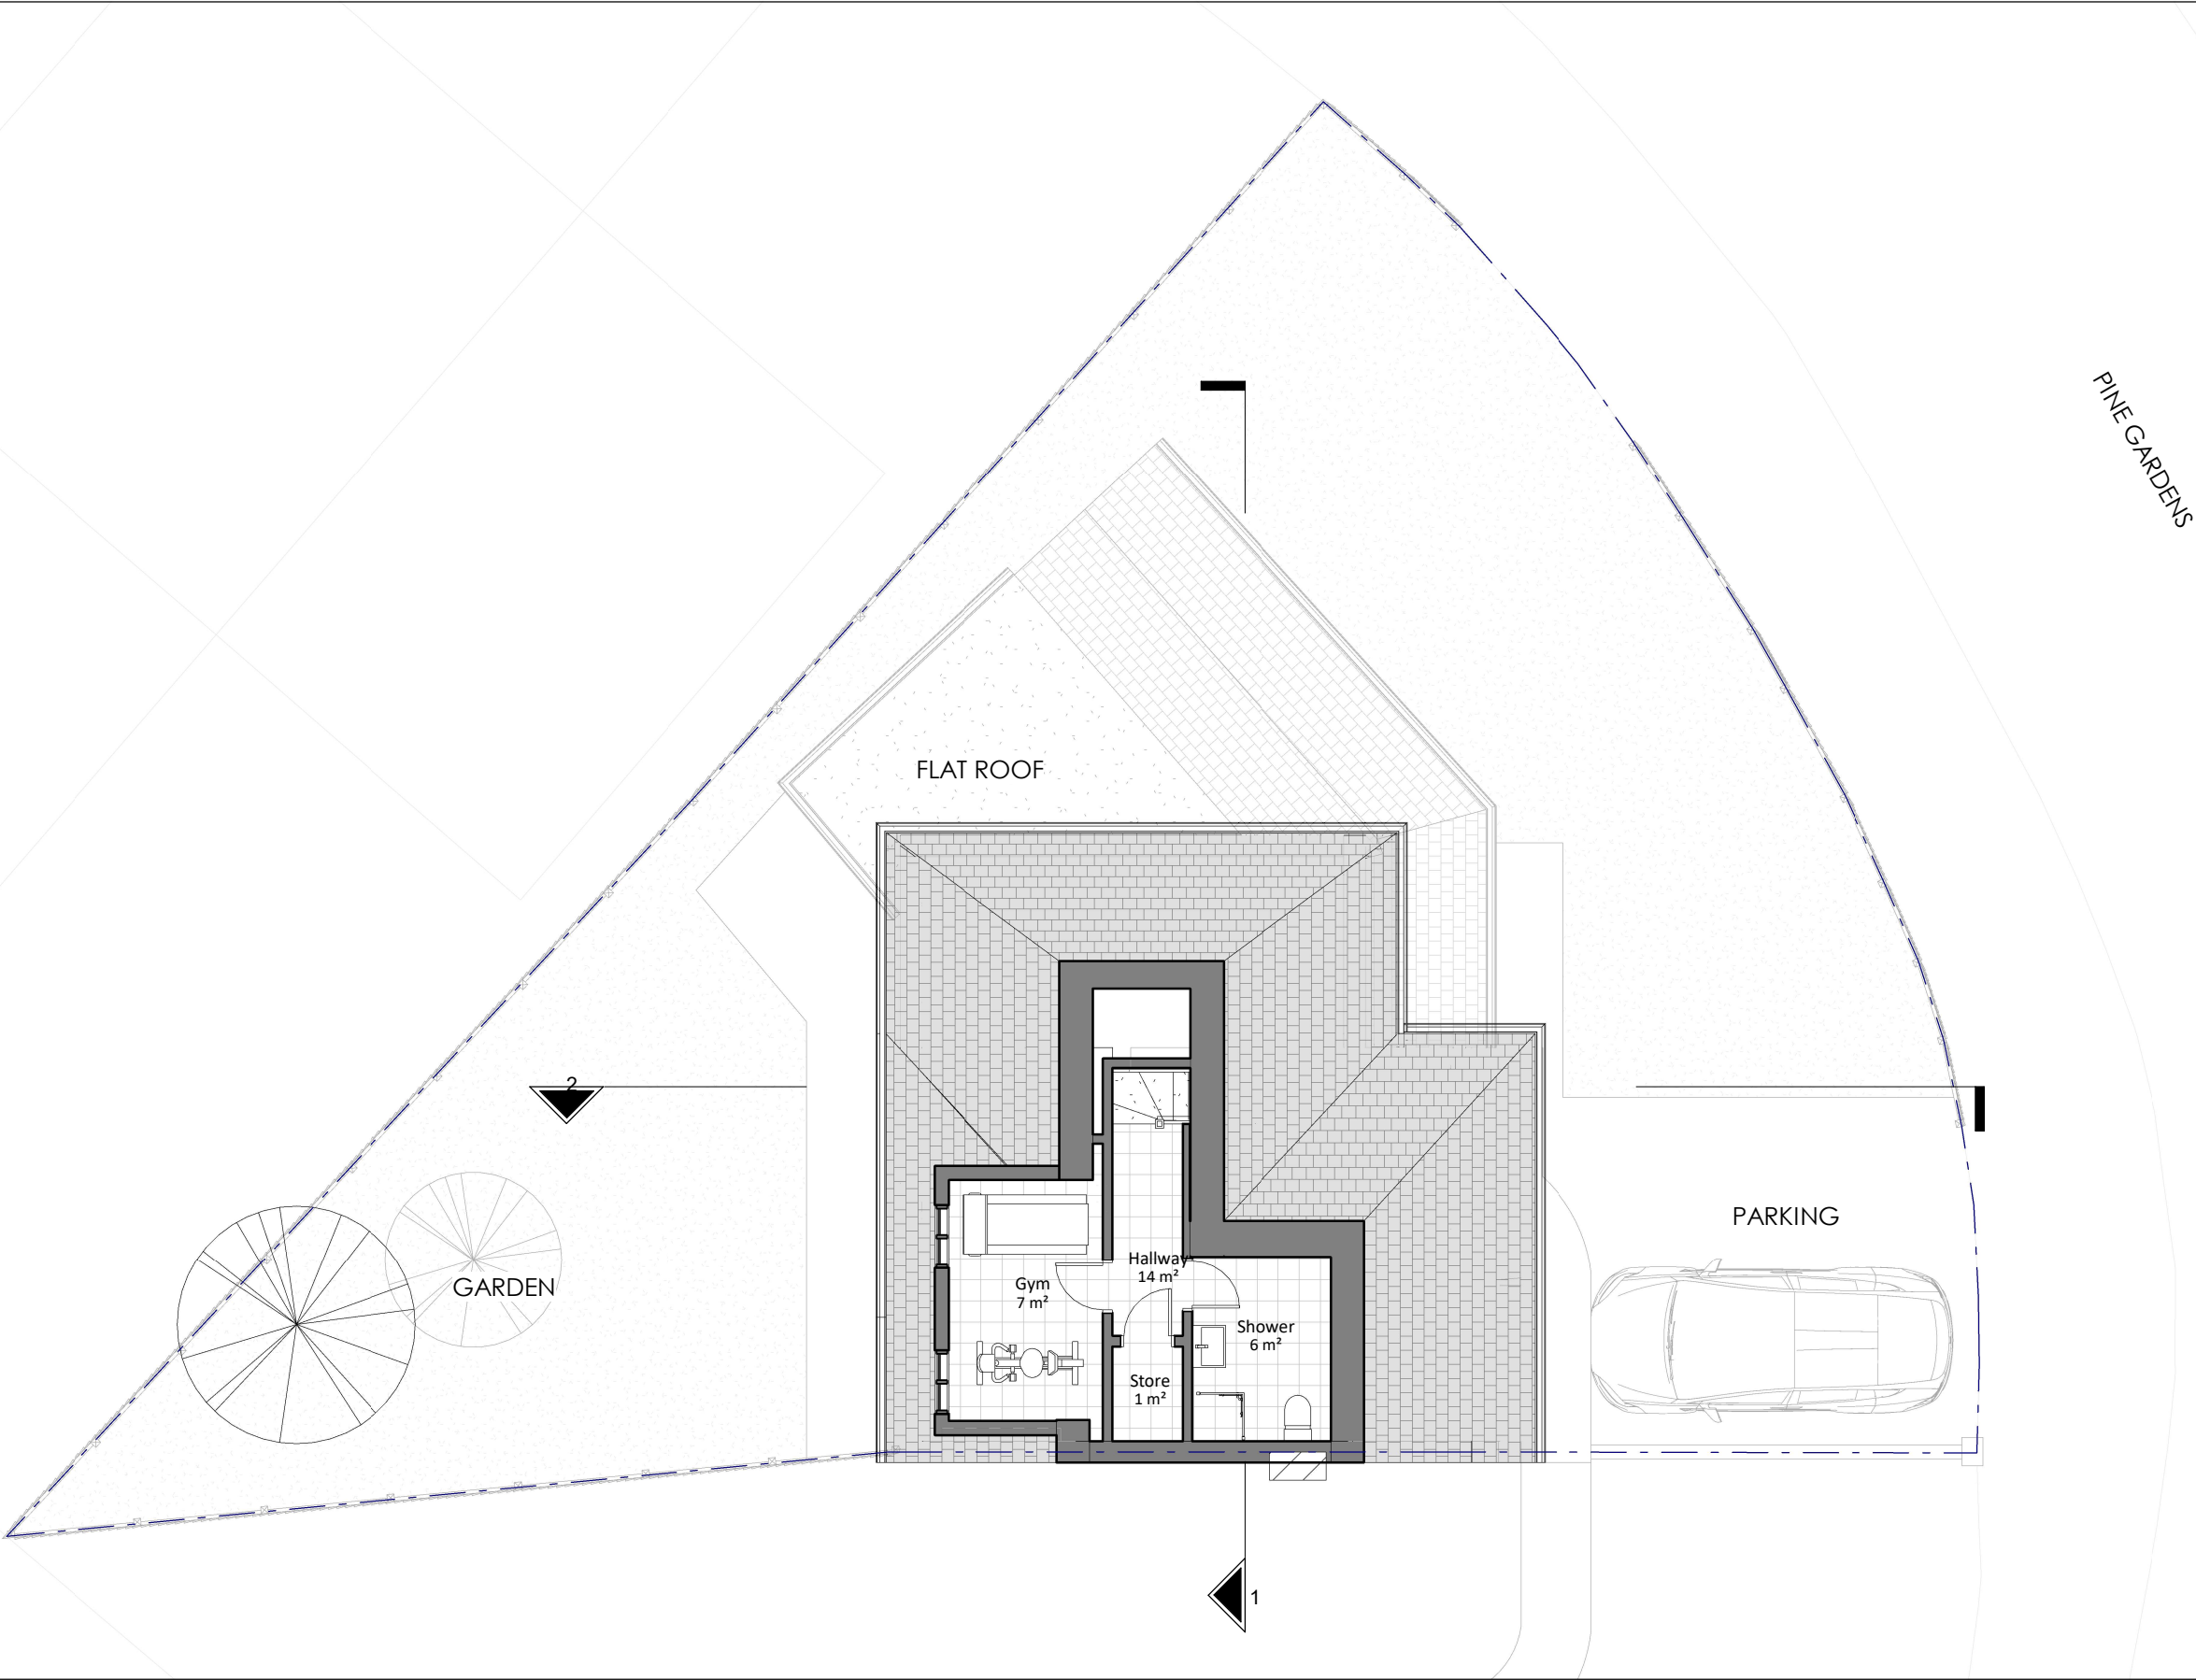

Proposed Loft Floor Plan
1 : 100

0 5m

GIA Floor Area: 22 m²