


Project Title	23 Pine Gardens, Ruislip - HA4 9TN	
Drawing Description		
Proposed First Floor Plan		
Scale (@ A3)	Drawn by	
1 : 100	Aswin Selva	
Date	Checked by	
06/08/2024	Dimensions	
Client	Status	
D.M	-	
Drawing Number	Revision	
PR - P002	-	

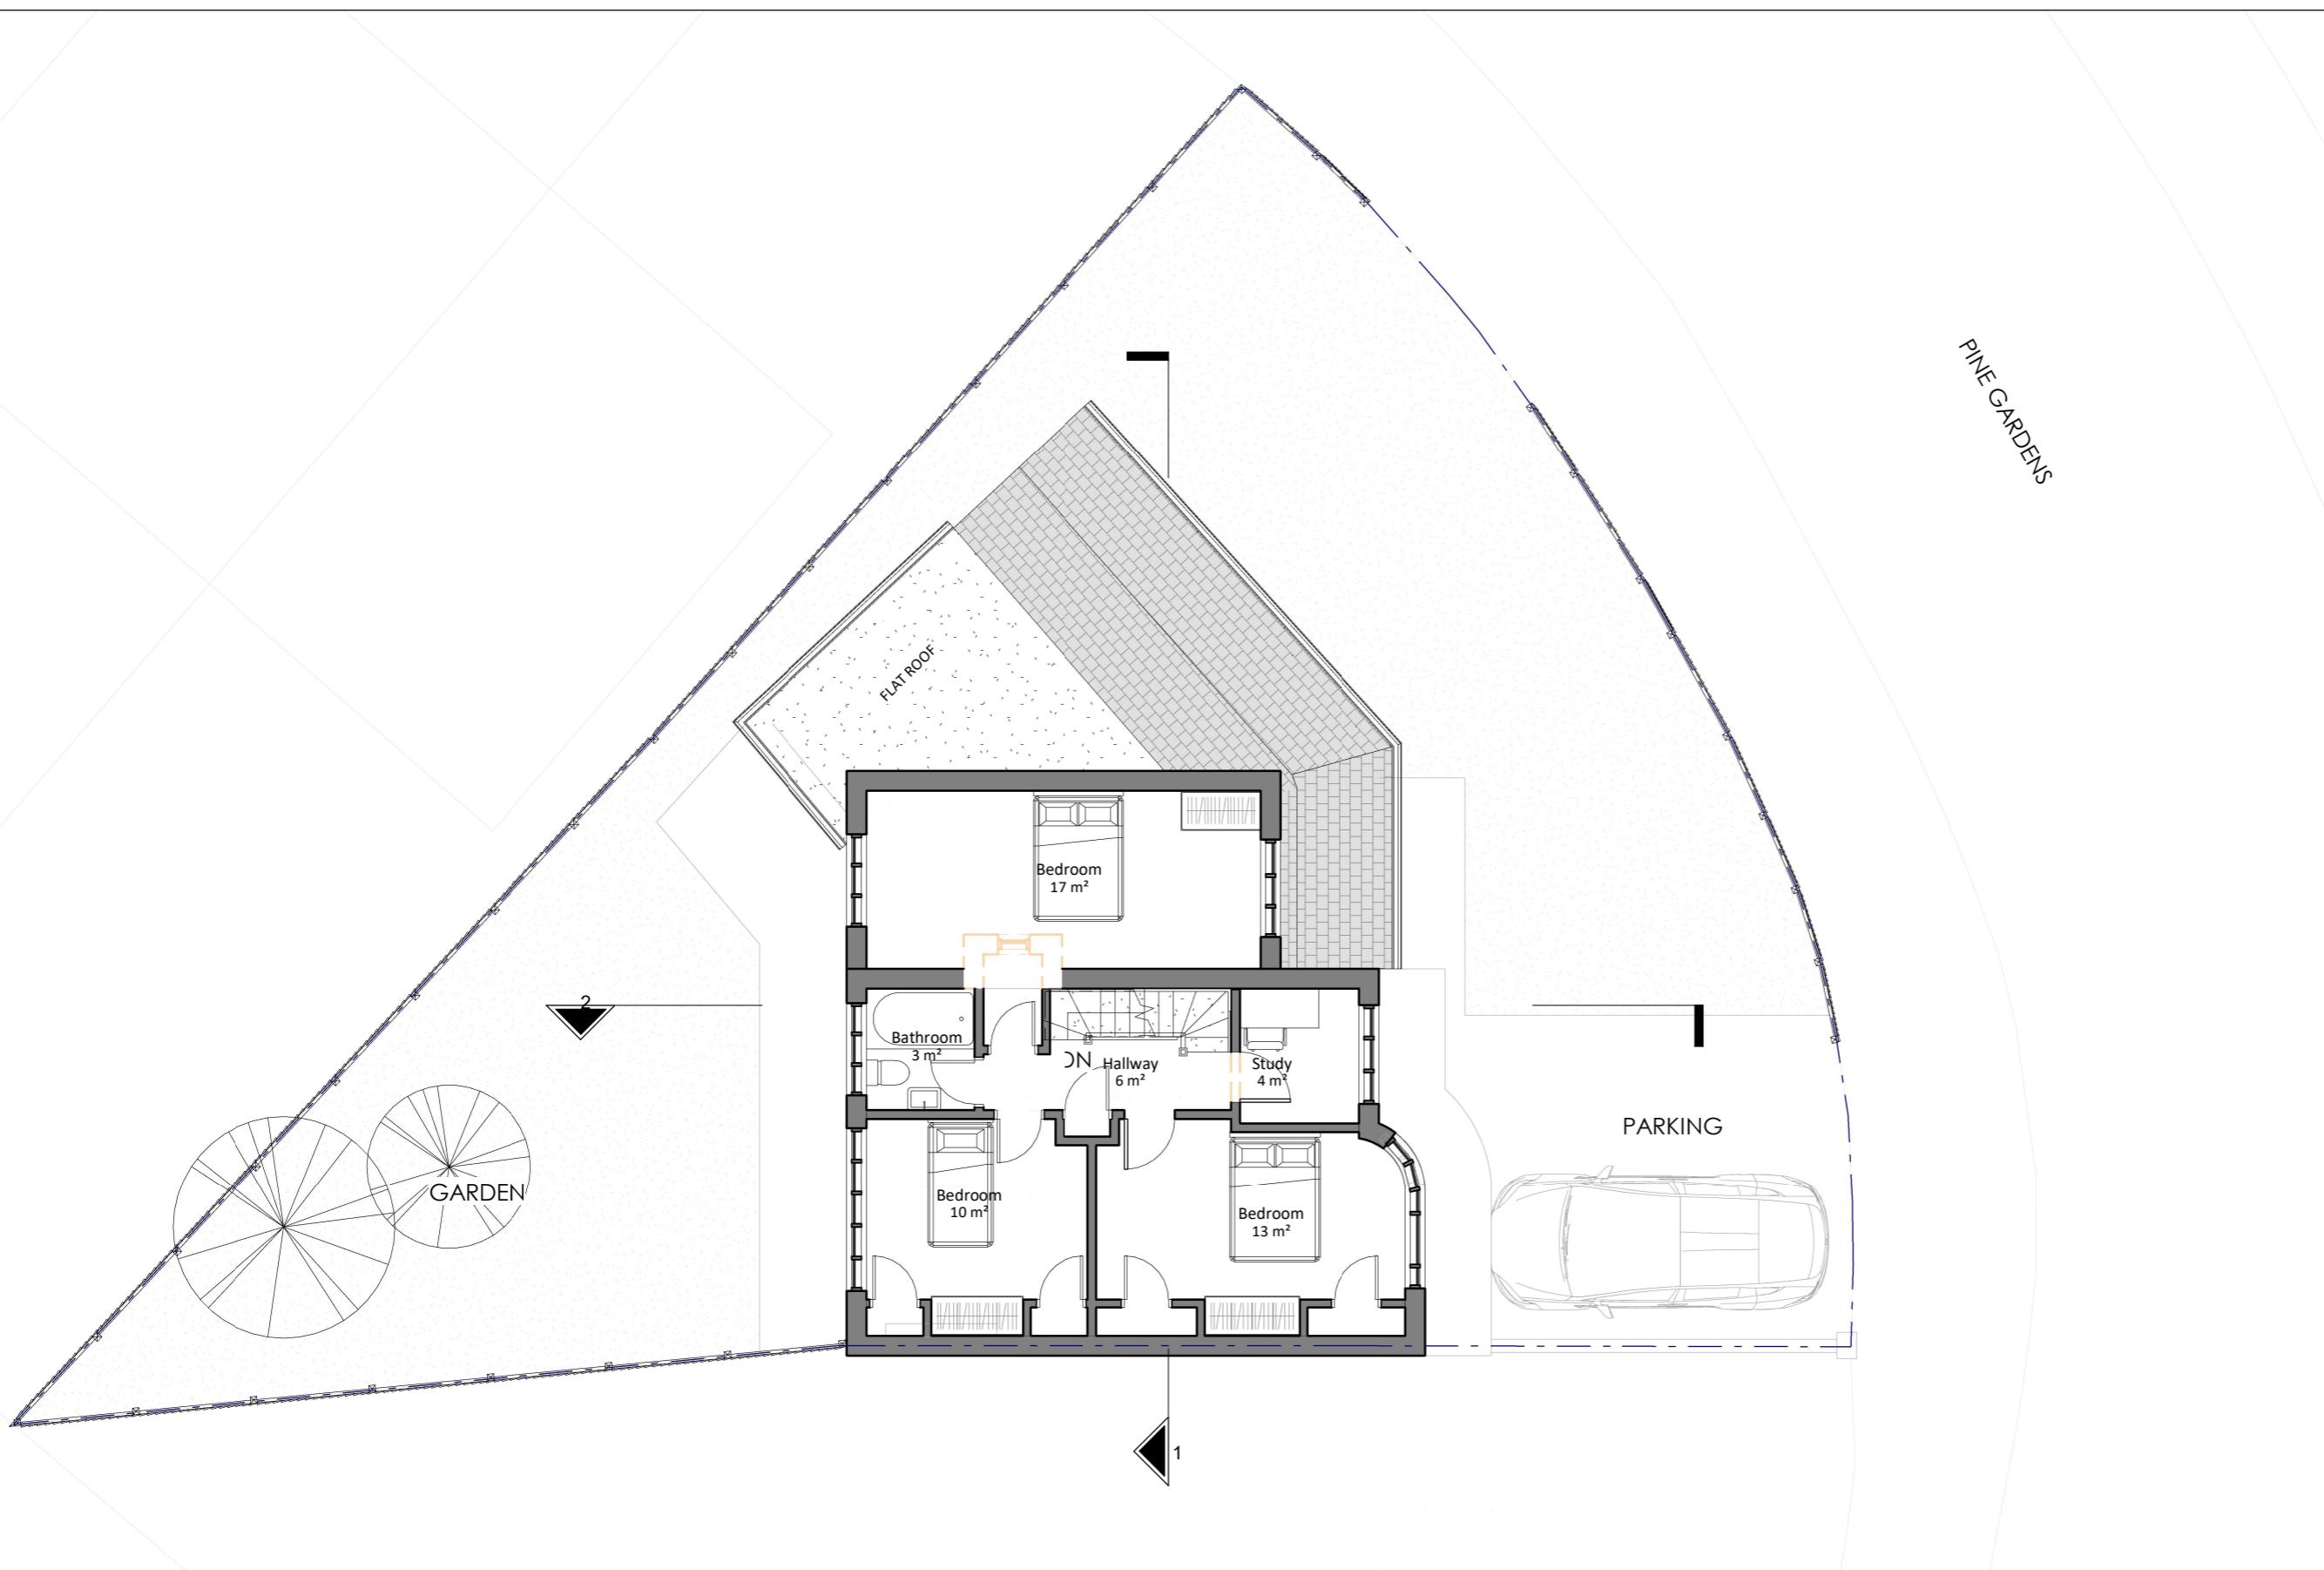

Proposed First Floor Plan  
1 : 100



GIA Floor Area: 55.8 m<sup>2</sup>