


NOTES:
 Only Scale of drawings for the Planning Purposes. Report all discrepancies, errors and omissions. Verify all dimensions on site before commencing any work on site or preparing shop drawings.
 All materials, components and workmanship are to comply with the relevant British Standards, Codes of Practice, and appropriate manufacturers recommendations that from time to time shall apply.
 For all specialist work, see relevant drawings.
 This drawing and design are copyright of Planning Dimensions LTD

Rev No. Date Description

Project Title	23 Pine Gardens, Ruislip - HA4 9TN	
<hr/>		
Drawing Description		
Proposed Ground Floor Plan		
Scale (@ A3)	Drawn by	
1 : 100	Aswin Selva	
Date	Checked by	
06/08/2024	Dimensions	
Client	Status	
D.M	-	
Drawing Number	Revision	
PR - P001	-	

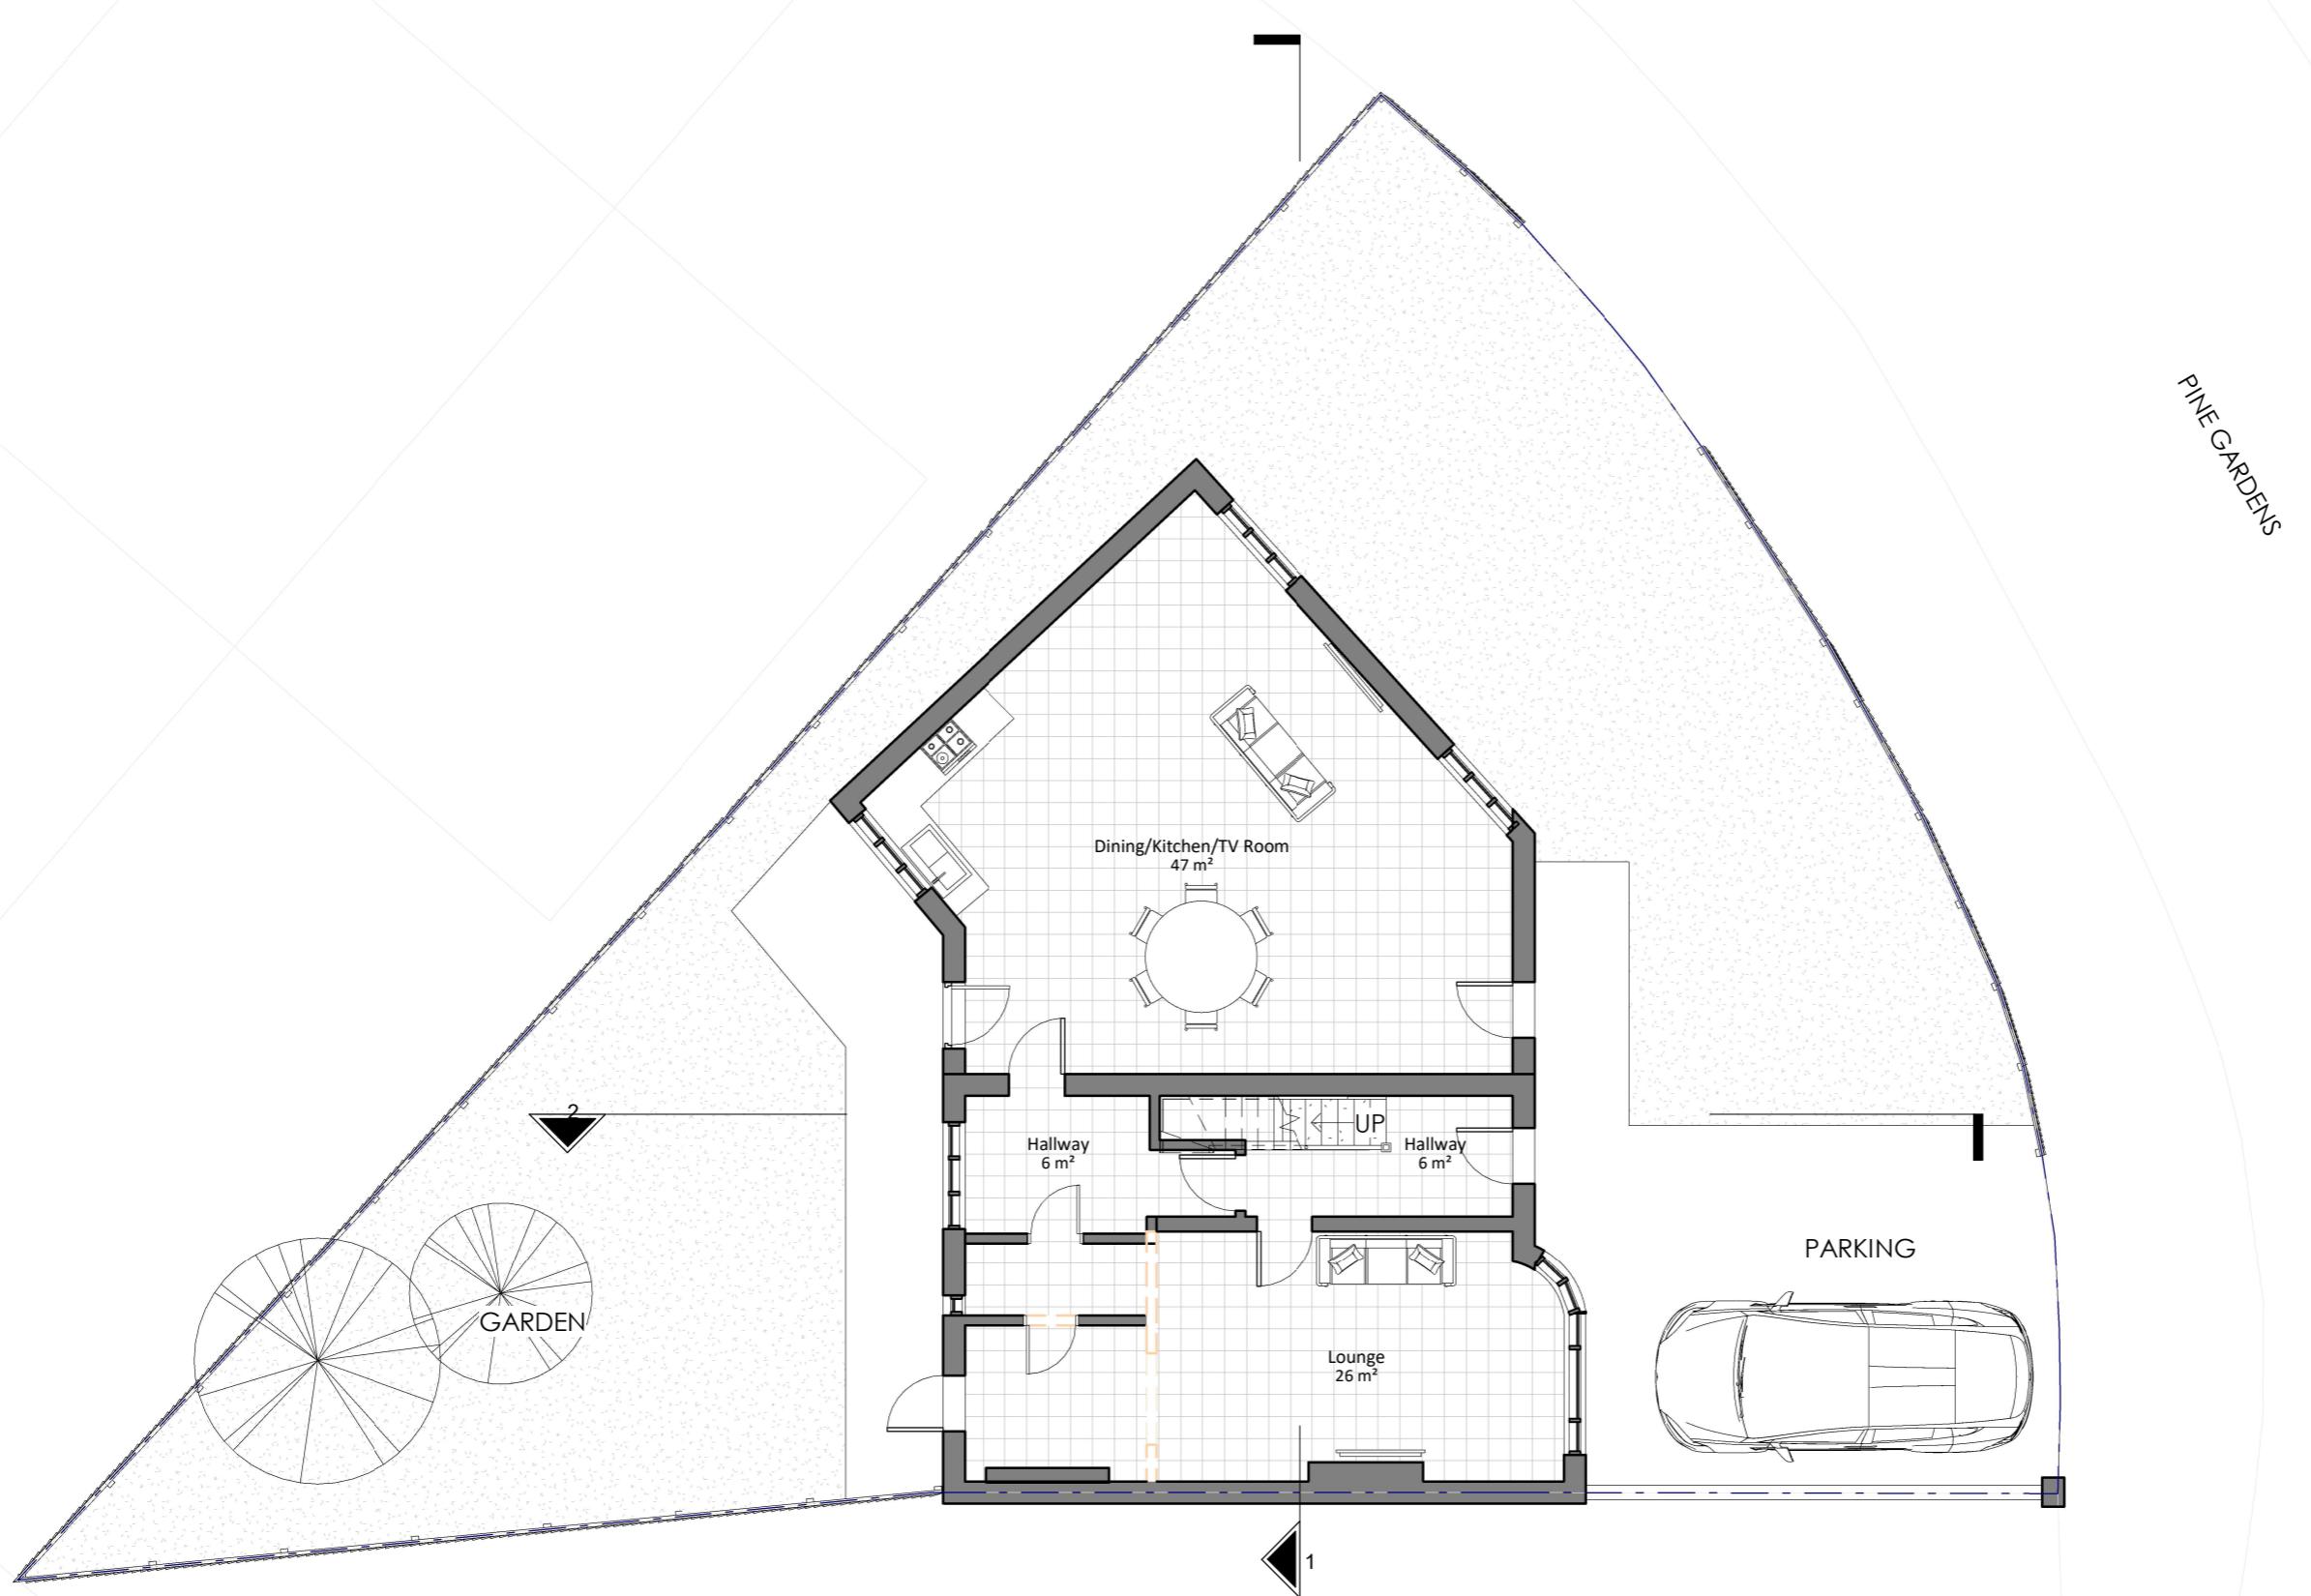

Proposed Ground Floor Plan 

1 : 100

0 5m

GIA Floor Area: 88.6 m²

Proposed Area: 51.3 m²