


Proposed OS Map
1 : 1250



Proposed Location Plan
1 : 200

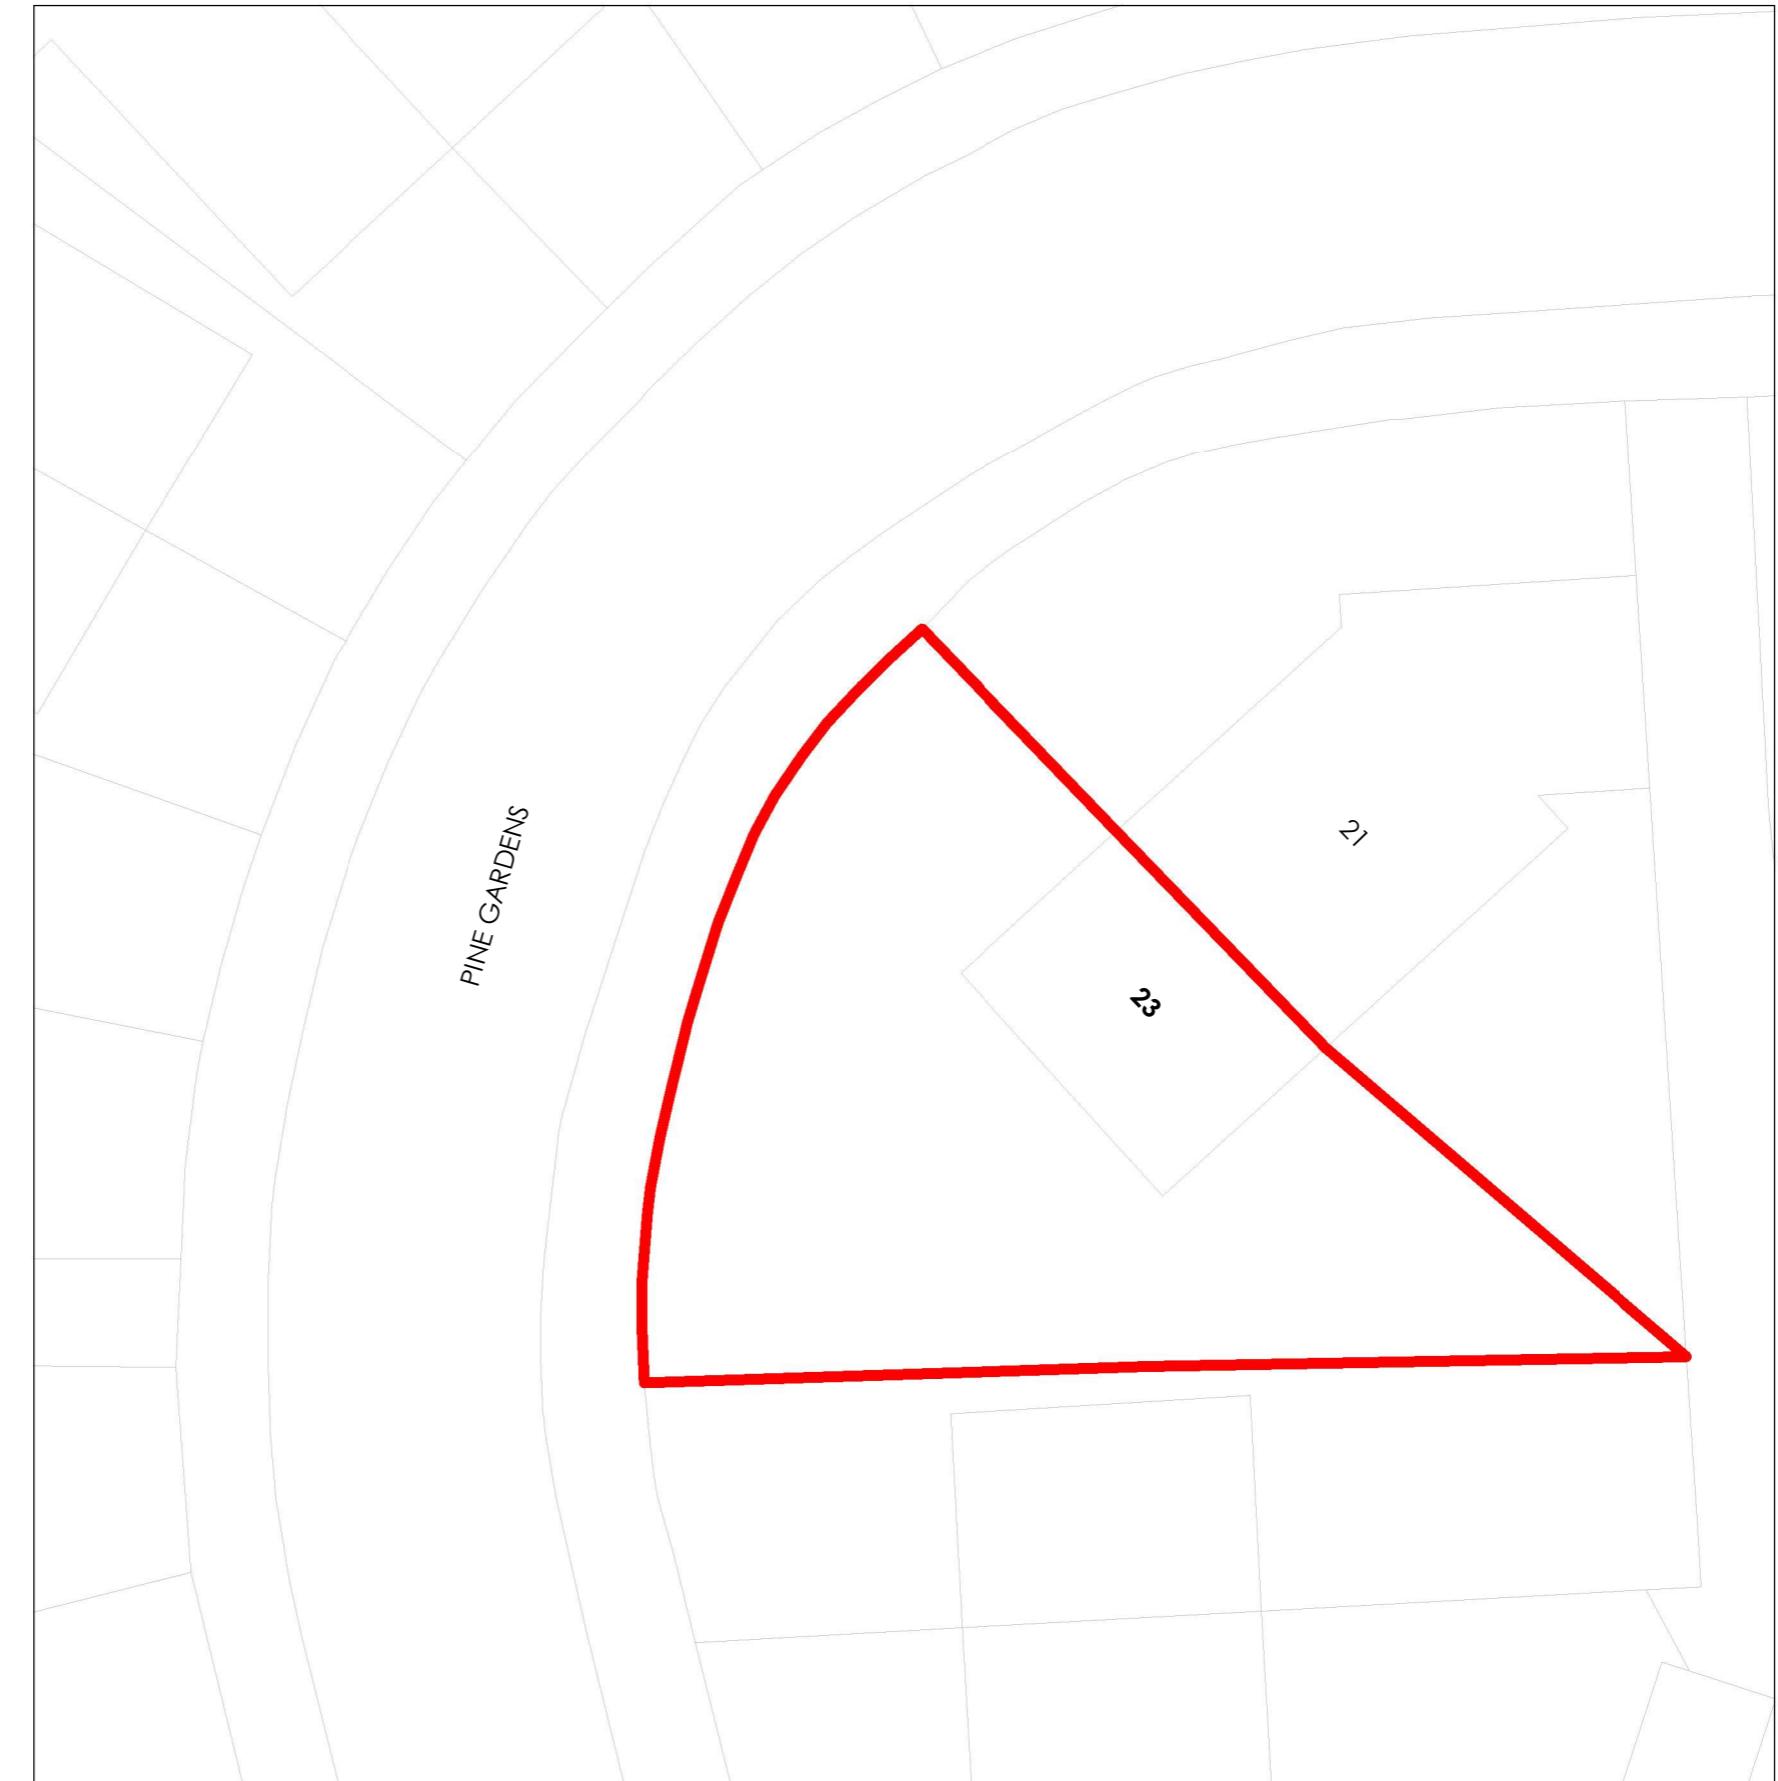

NOTES:
Only Scale of drawings for the Planning Purposes. Report all discrepancies, errors and omissions. Verify all dimensions on site before commencing any work on site or preparing shop drawings.

All materials, components and workmanship are to comply with the relevant British Standards, Codes of Practice, and appropriate manufacturers recommendations that from time to time shall apply.

For all specialist work, see relevant drawings.

This drawing and design are copyright of Planning Dimensions LTD

Rev No. Date Description

Boundary Line:

Schedule of Areas

Total Site Area : **295.96 m²**

Existing Residential : **83.3 m²**

Proposed Residential : **103.8 m²**

Project Title

23 Pine Gardens, Ruislip - HA4 9TN

Drawing Description

Proposed Location

Plan OS Map

Scale (@ A3)

Drawn by

As indicated

Aswin Selva

Date

Checked by

29/10/2024

Dimensions

Client

Status

D.M

-

Drawing Number

Revision

PR- L003

-

Rev No. Date Description

Project Title

23 Pine Gardens, Ruislip - HA4 9TN

Drawing Description

Proposed Ground Floor Plan

Scale (@ A3)

1 : 100

Drawn by

Aswin Sellva

Date

29/10/2024

Checked by

Dimensions

Client

D.M

Status


-

Drawing Number

PR- P001

Revision

-

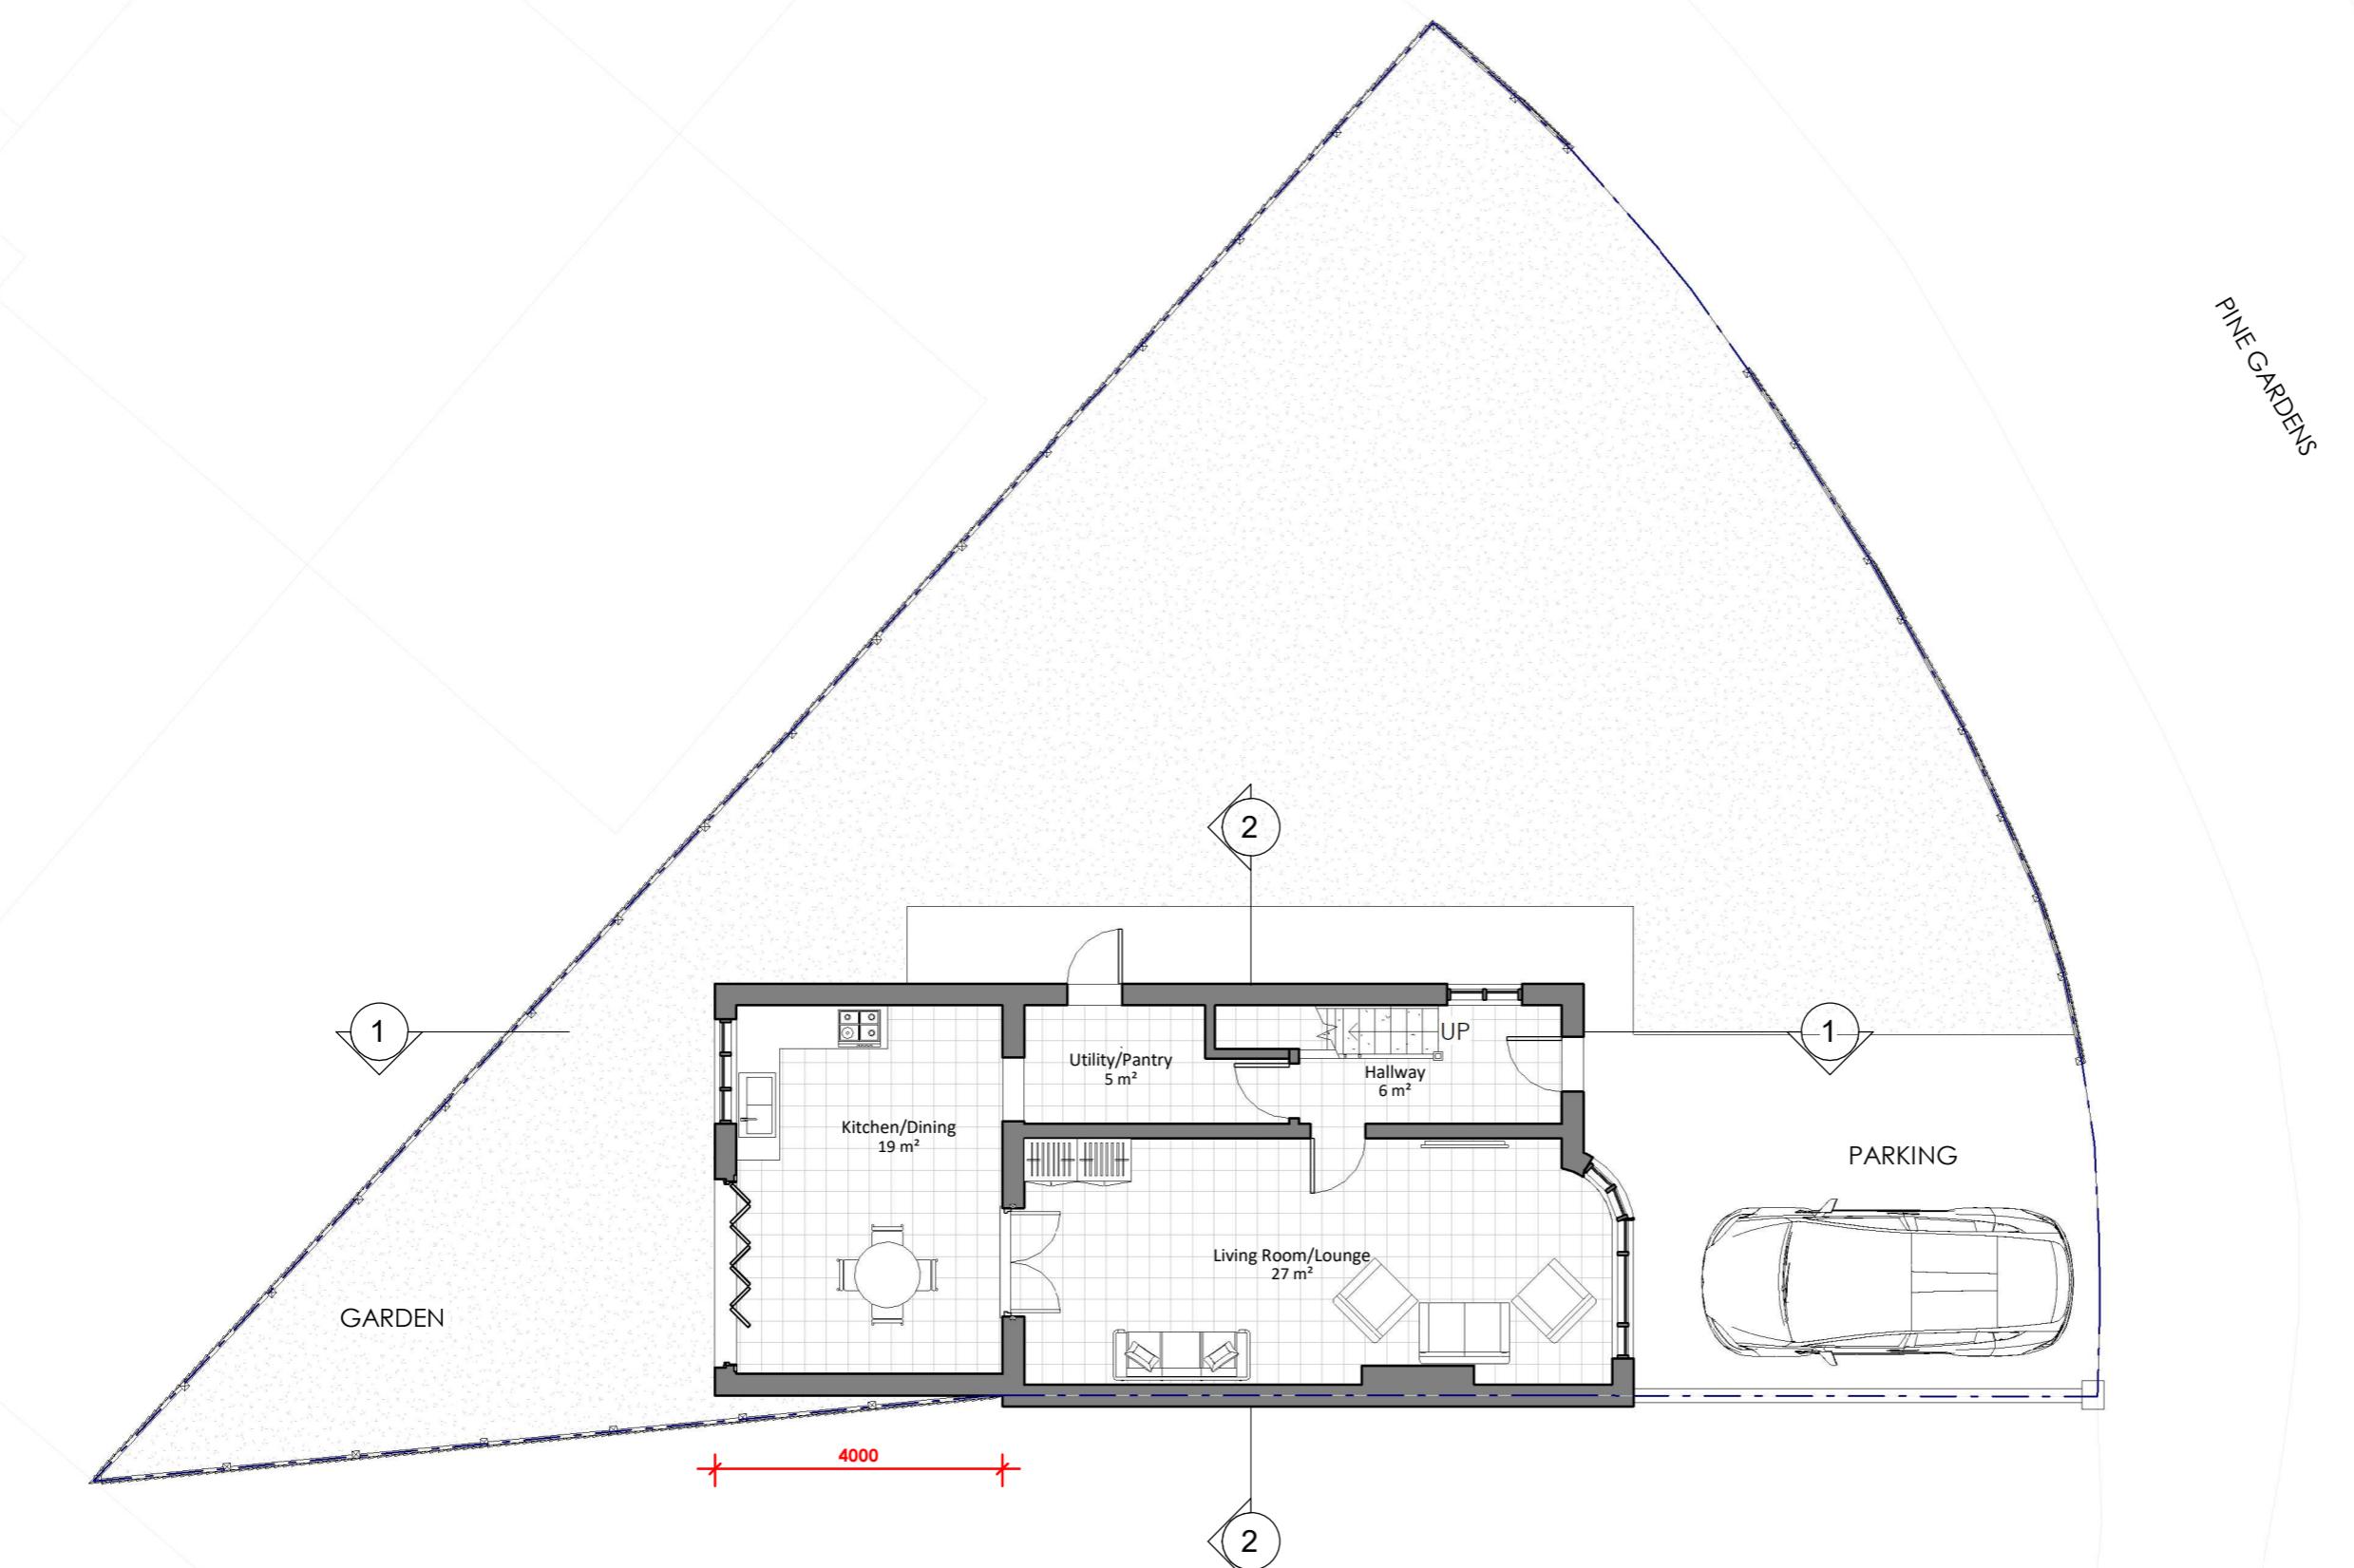

Proposed Ground Floor Plan
1 : 100

0 5m

GIA Floor Area : 61.9 m²

Proposed Area : 22.9 m²


DIMENSIONS
PLANNING | ARCHITECTURE | CONSULTANCY

NOTES:
 Only Scale of drawings for the Planning Purposes. Report all discrepancies, errors and omissions. Verify all dimensions on site before commencing any work on site or preparing shop drawings.
 All materials, components and workmanship are to comply with the relevant British Standards, Codes of Practice, and appropriate manufacturers recommendations that from time to time shall apply.
 For all specialist work, see relevant drawings.
 This drawing and design are copyright of Planning Dimensions LTD

Rev No. Date Description

Project Title

23 Pine Gardens, Ruislip - HA4 9TN

Drawing Description

Proposed Loft Floor Plan

Scale (@ A3)

1 : 100

Drawn by

Aswin Selva

Date

29/10/2024

Checked by

Dimensions

Client

D.M


Status

Drawing Number

PR- P003

Revision

-

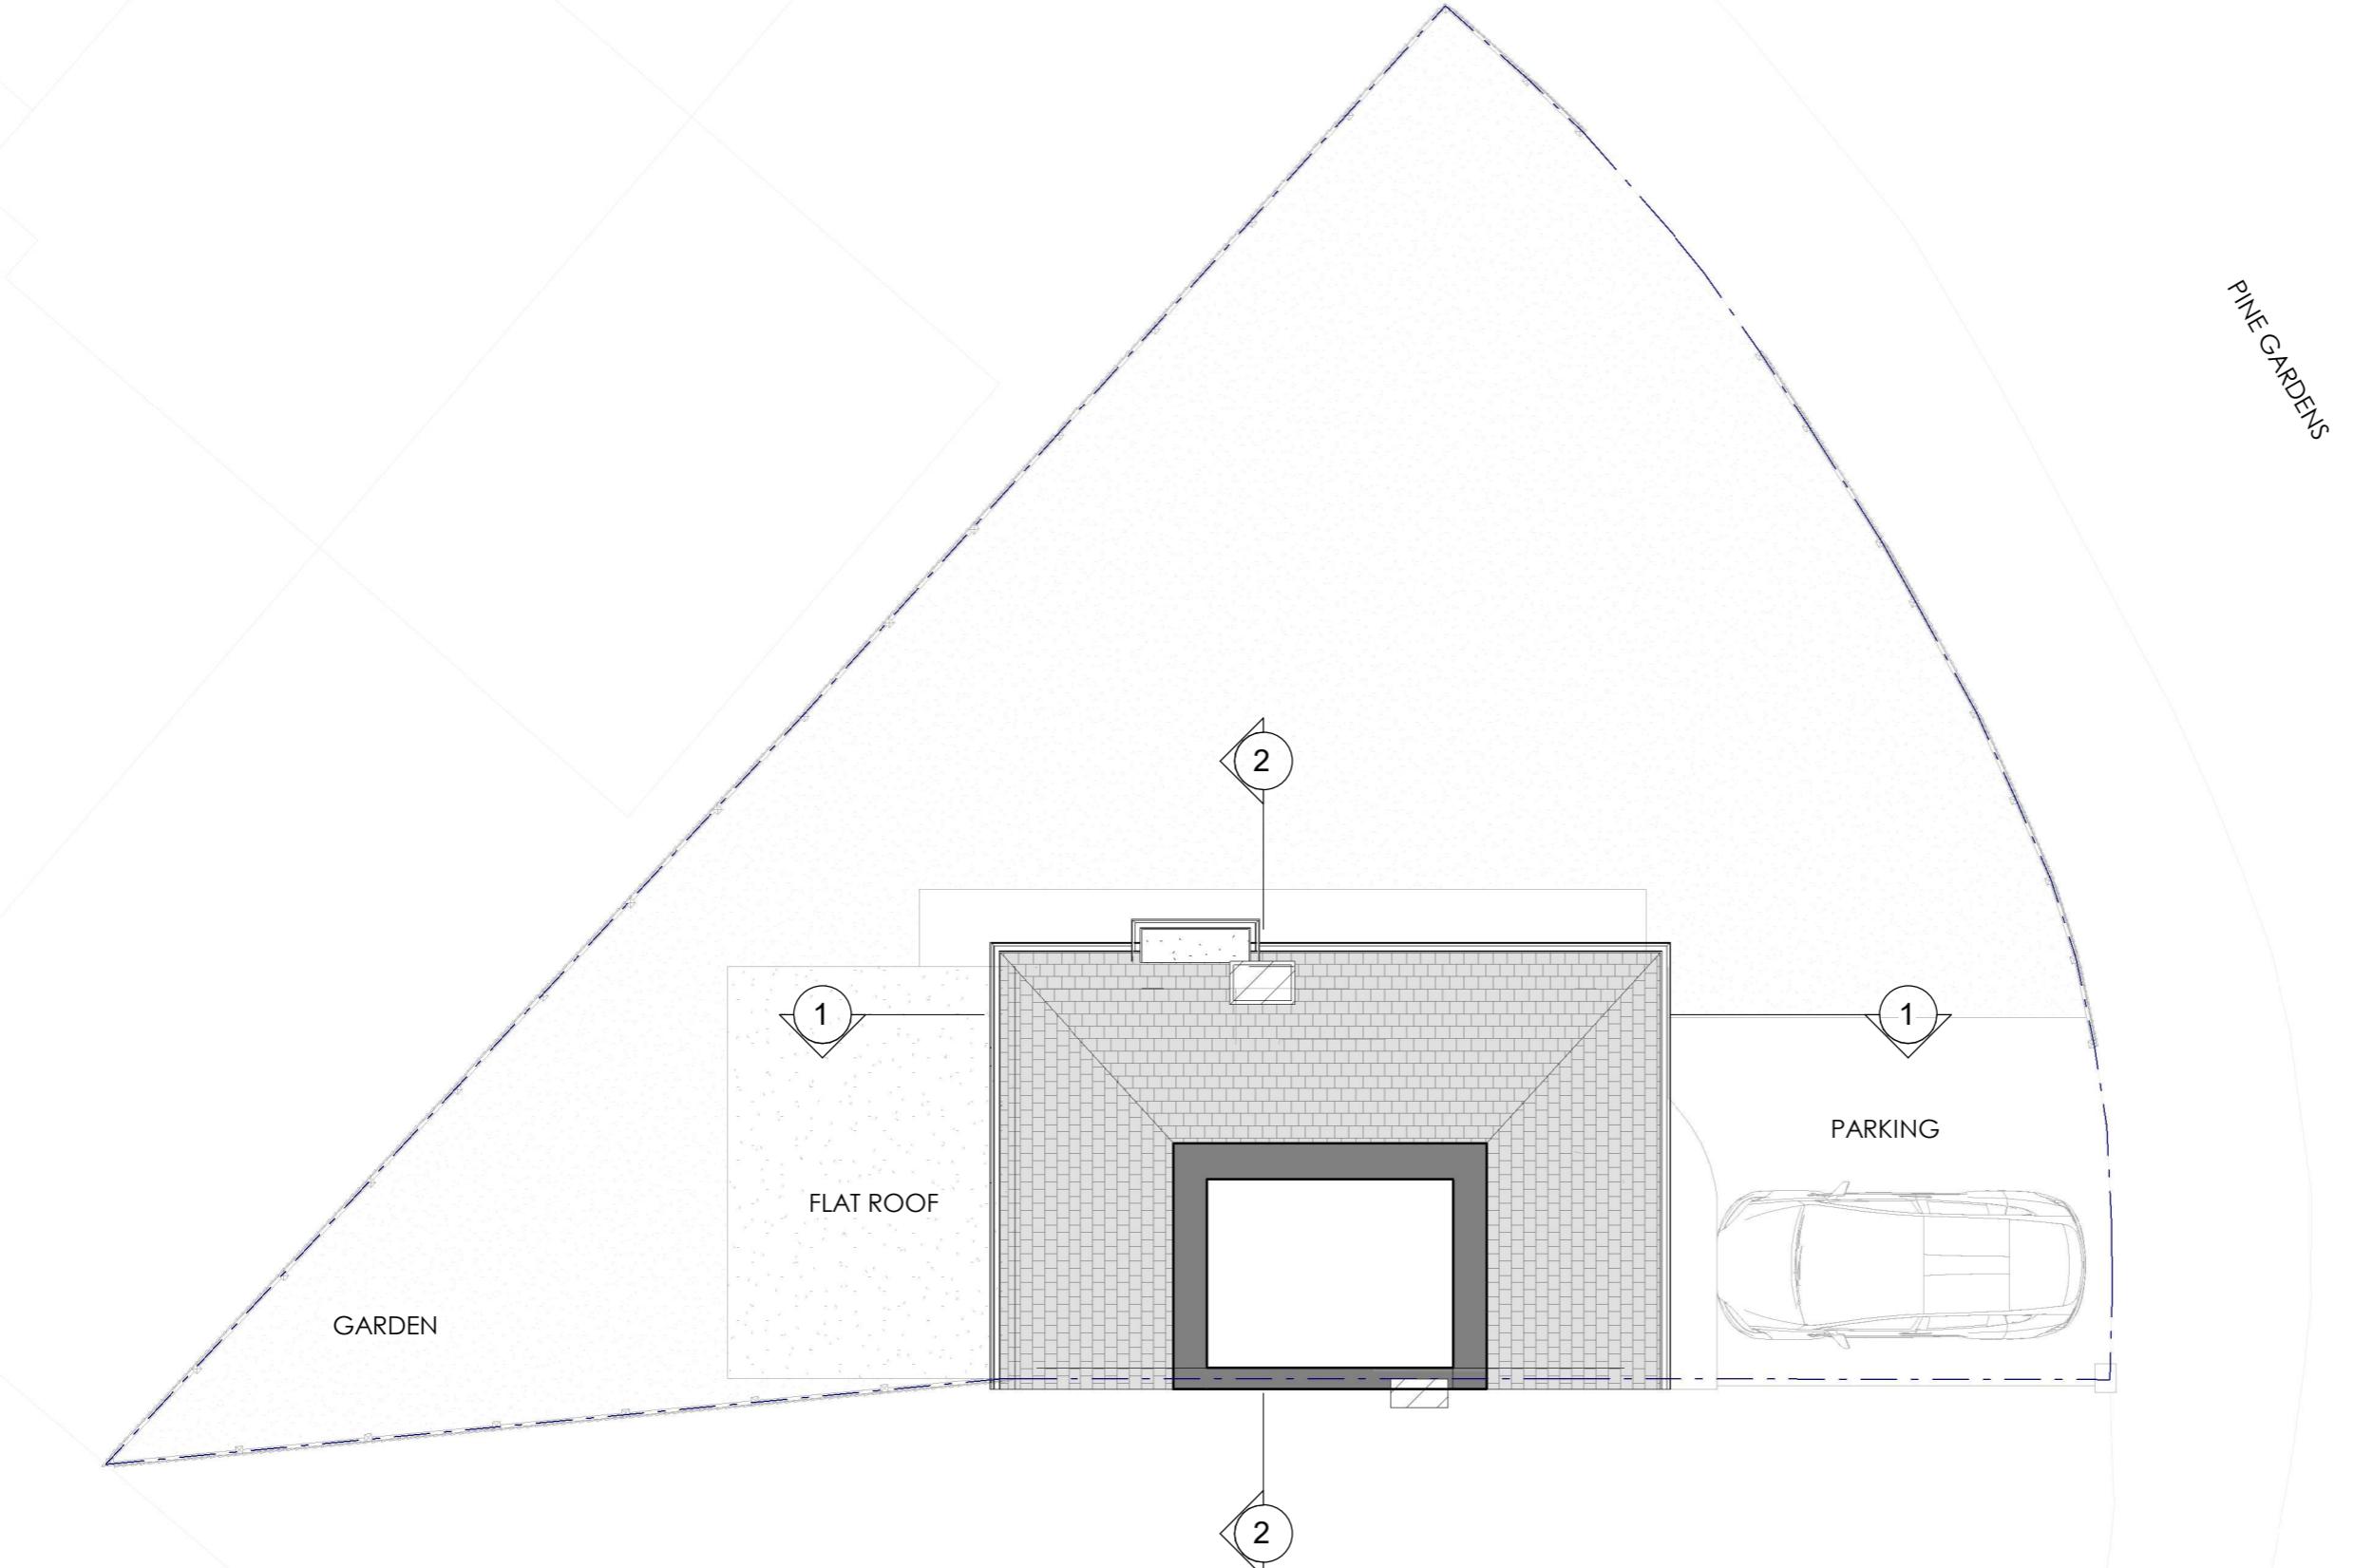

Proposed Loft Floor Plan 

1 : 100

0 5m



NOTES:
Only Scale of drawings for the Planning Purposes. Report all discrepancies, errors and omissions. Verify all dimensions on site before commencing any work on site or preparing shop drawings.
All materials, components and workmanship are to comply with the relevant British Standards, Codes of Practice, and appropriate manufacturers recommendations that from time to time shall apply.
For all specialist work, see relevant drawings.
This drawing and design are copyright of Planning Dimensions LTD

Rev No. Date Description

Project Title
23 Pine Gardens, Ruislip - HA4 9TN

Drawing Description


Proposed Roof Plan


Scale (@ A3) Drawn by
1 : 100 Aswin Selva

Date Checked by
29/10/2024 Dimensions


Client Status
D.M -

Drawing Number Revision
PR- P004 -

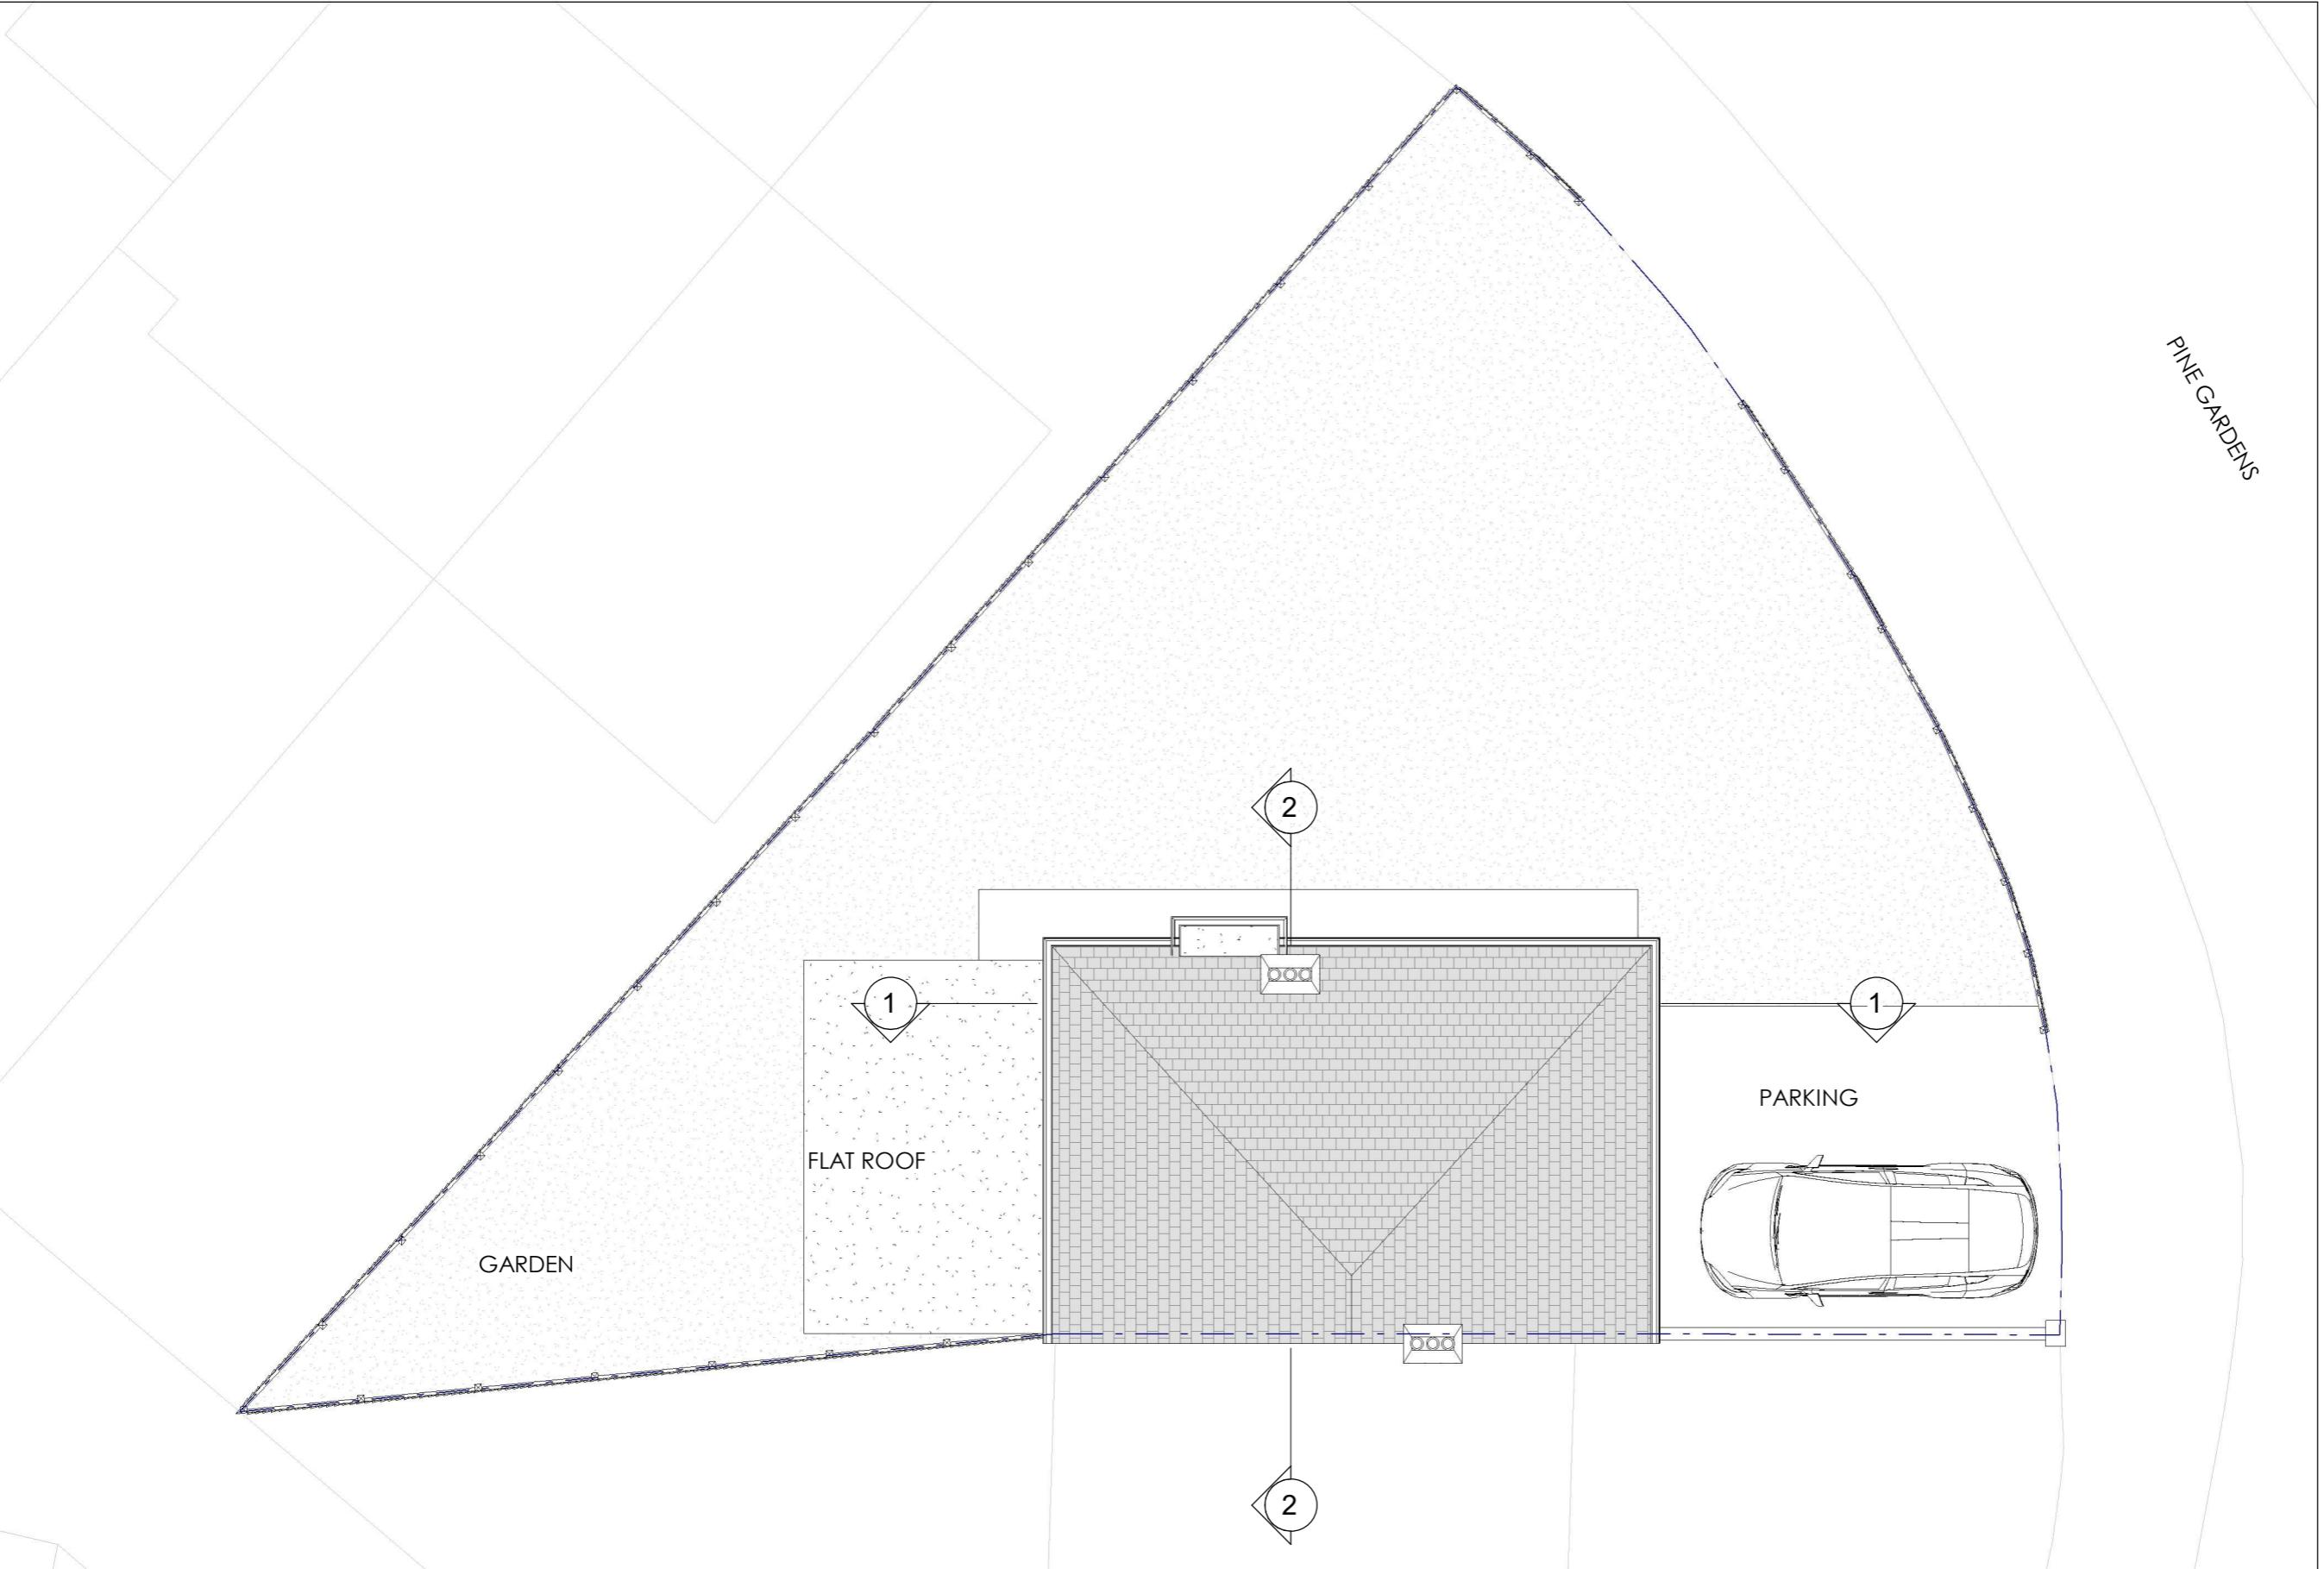

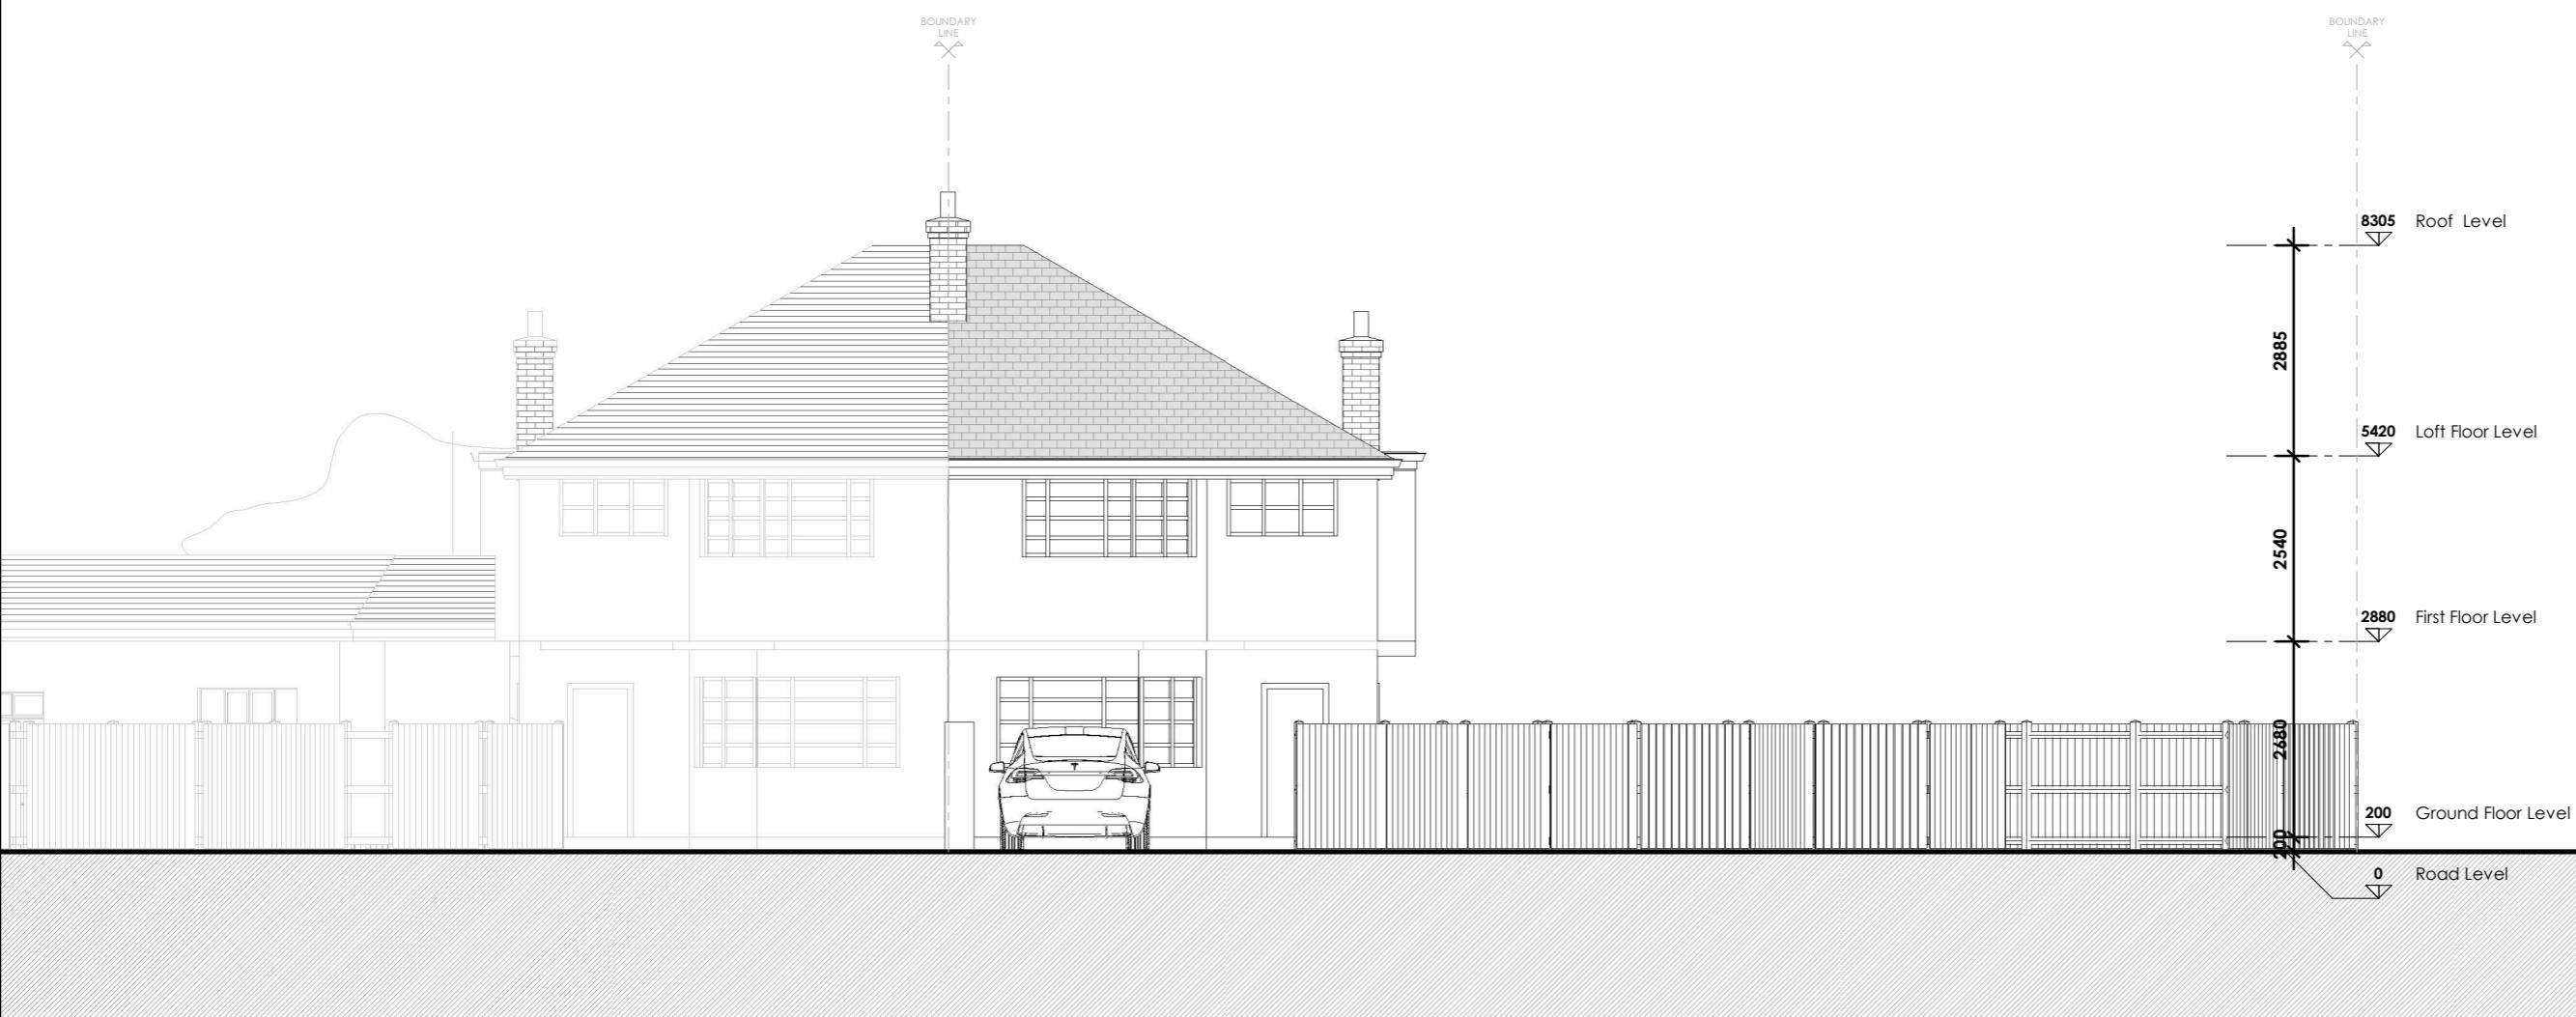


Project Title	23 Pine Gardens, Ruislip - HA4 9TN	
Drawing Description		
Proposed Front Elevation		
Scale (@ A3)	Drawn by	
1 : 100	Aswin Selva	
Date	Checked by	
29/10/2024	Dimensions	
Client	Status	
D.M	-	
Drawing Number	Revision	
PR- E001	-	

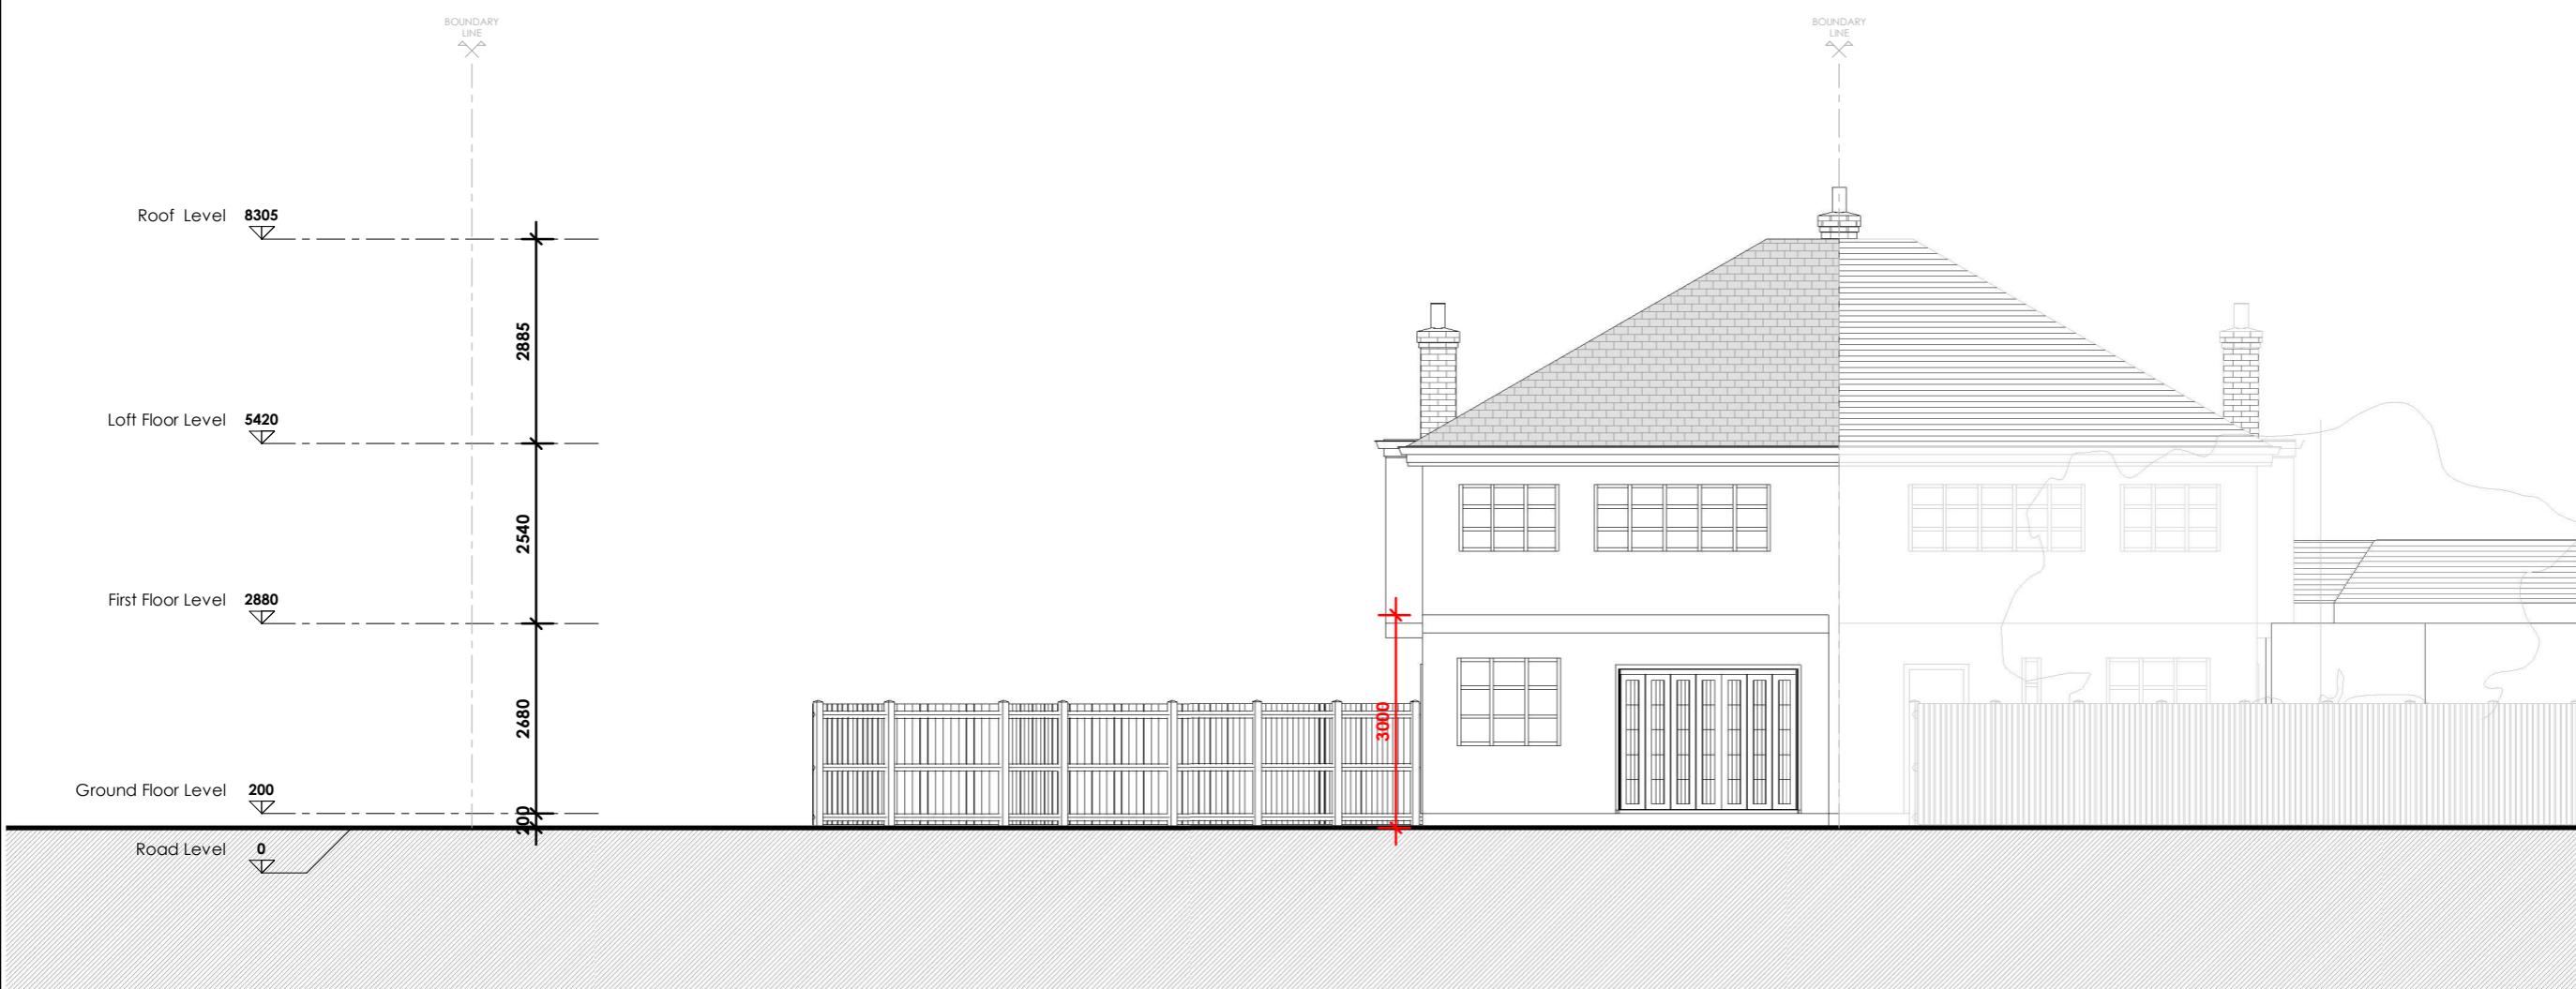

Proposed Rear Elevation (South - East side)
 1 : 100




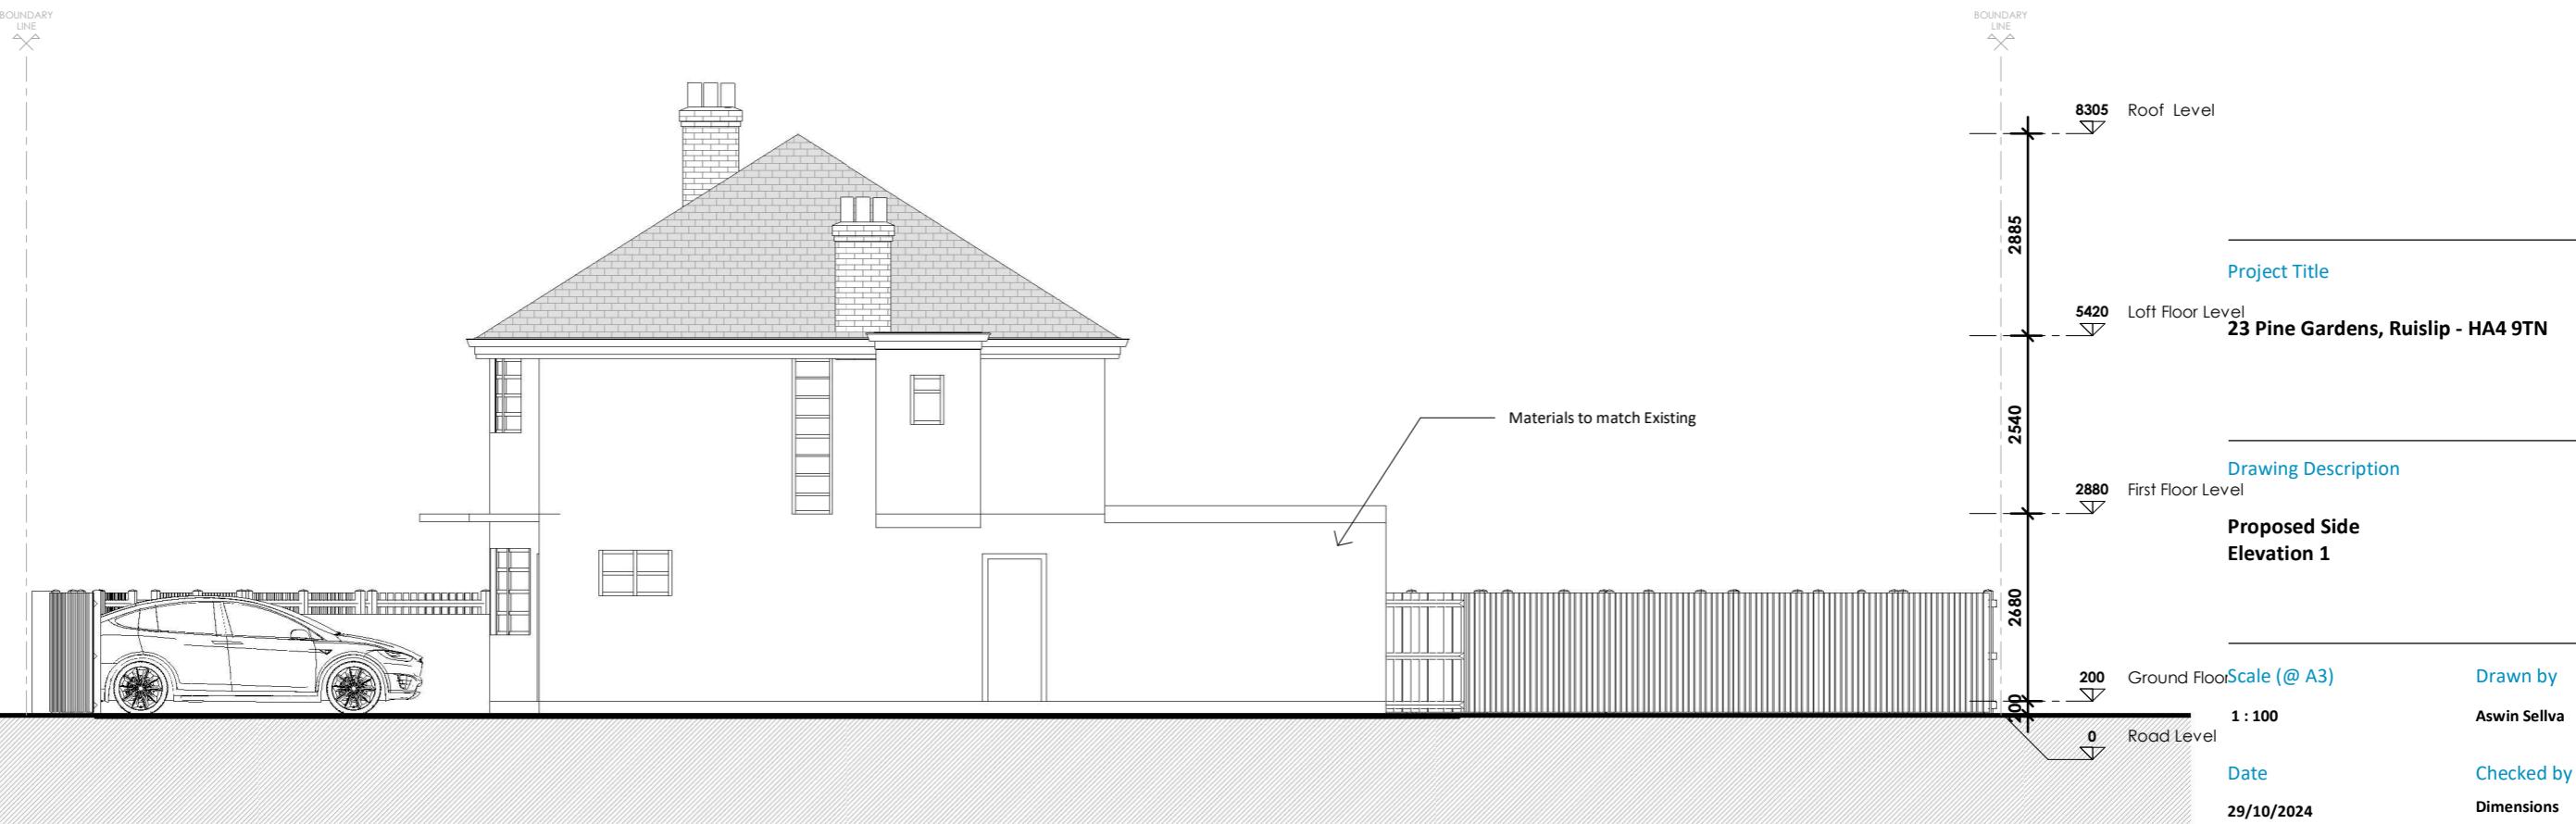

Proposed Side Elevation 1 (South - West side)


1 : 100

0 5m

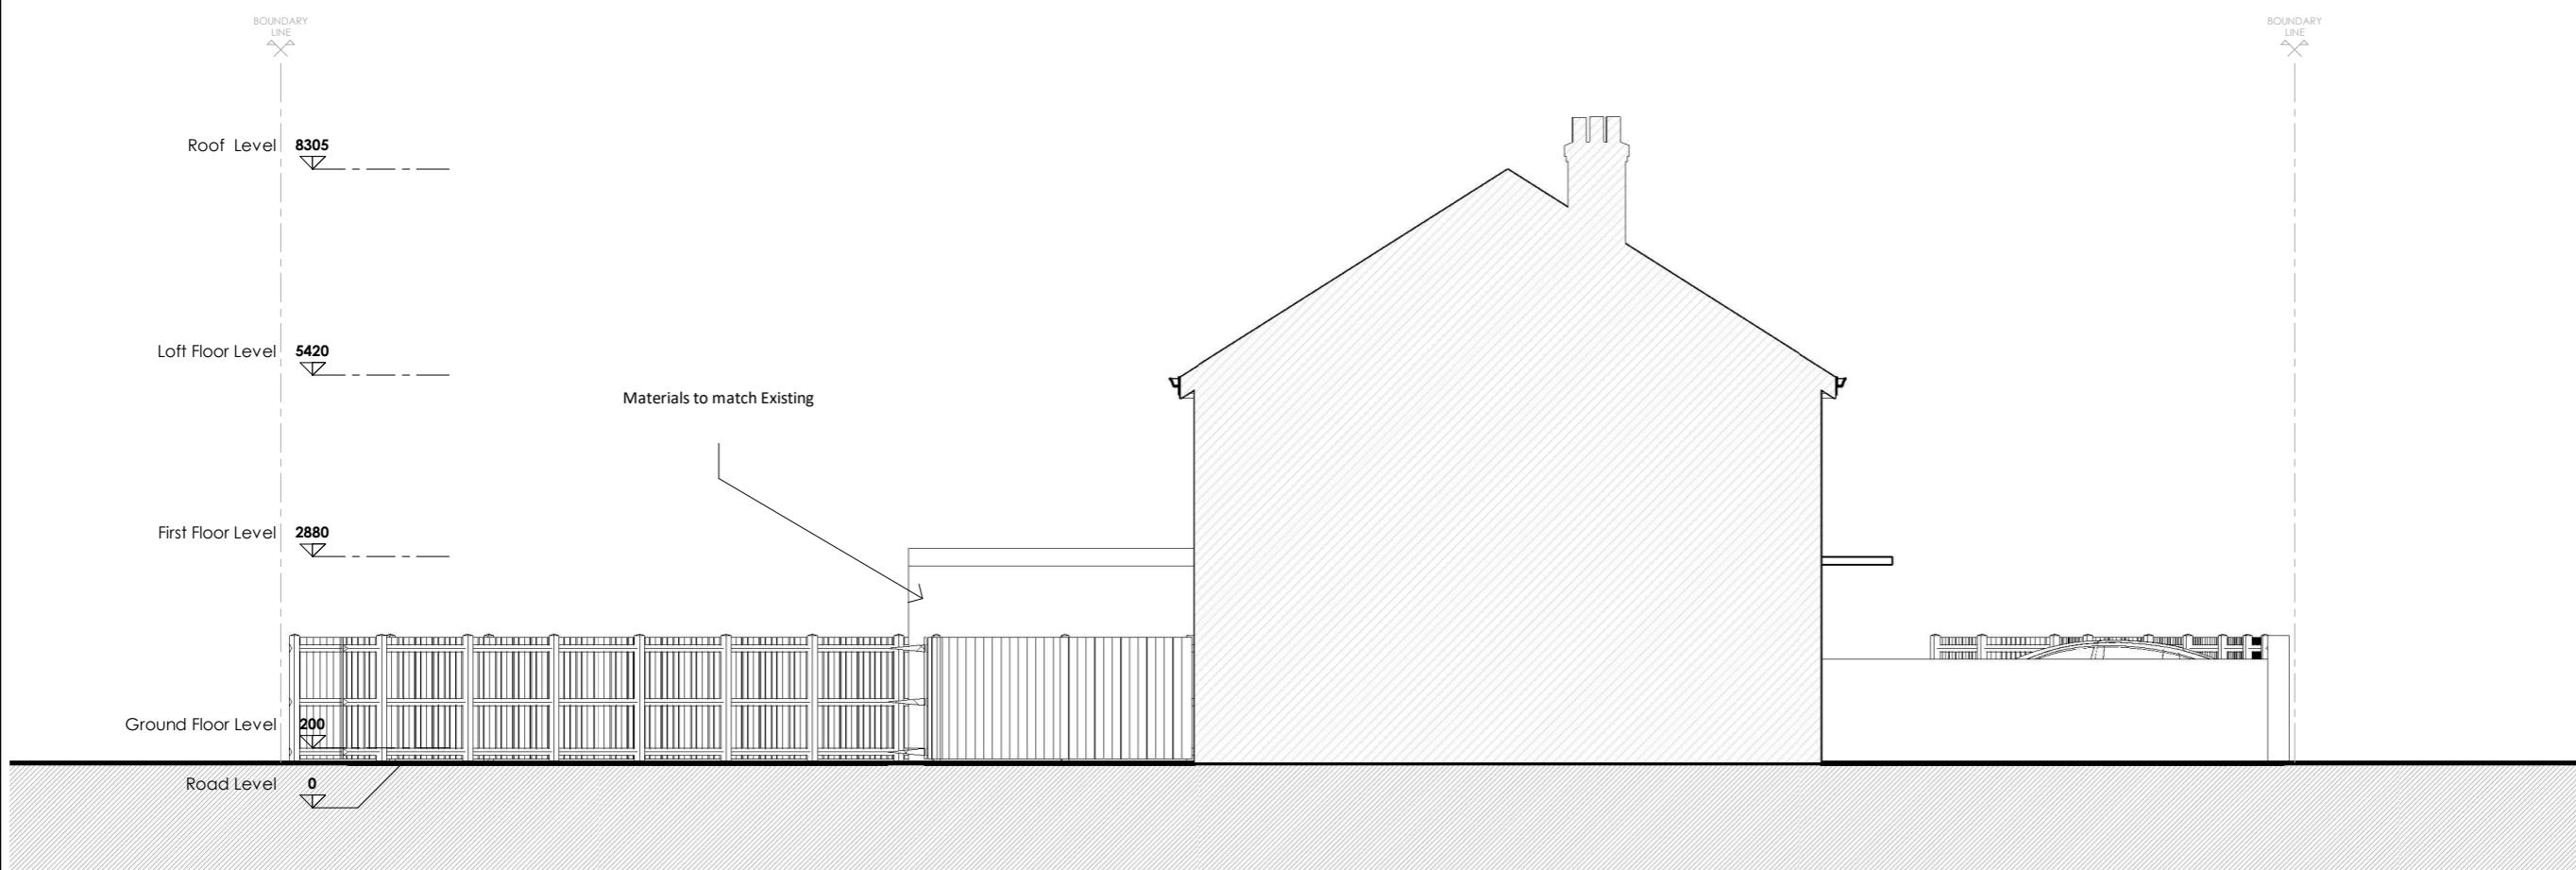


Proposed Side Elevation 2 (North - East side)
1 : 100



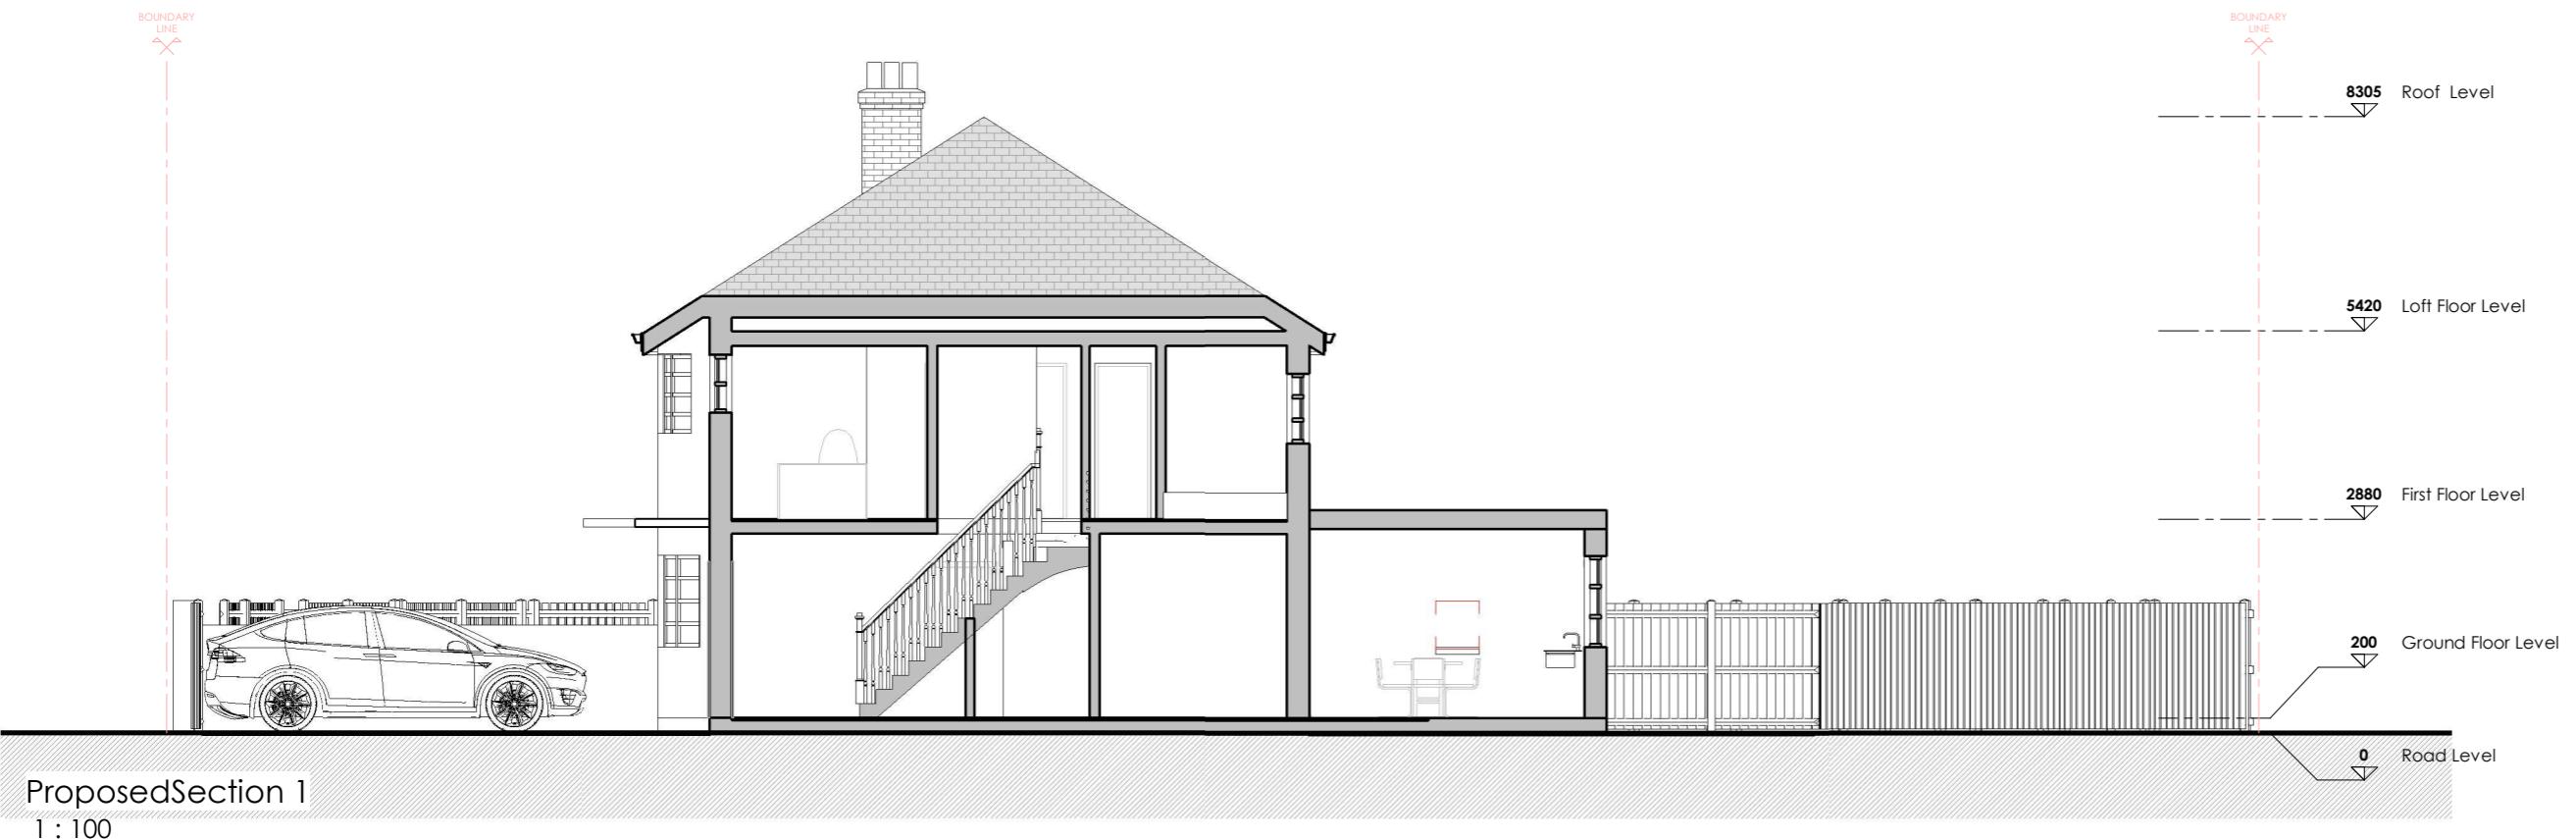

NOTES:
 Only Scale of drawings for the Planning Purposes. Report all discrepancies, errors and omissions. Verify all dimensions on site before commencing any work on site or preparing shop drawings.
 All materials, components and workmanship are to comply with the relevant British Standards, Codes of Practice, and appropriate manufacturers recommendations that from time to time shall apply.
 For all specialist work, see relevant drawings.
 This drawing and design are copyright of Planning Dimensions LTD

Rev No. Date Description

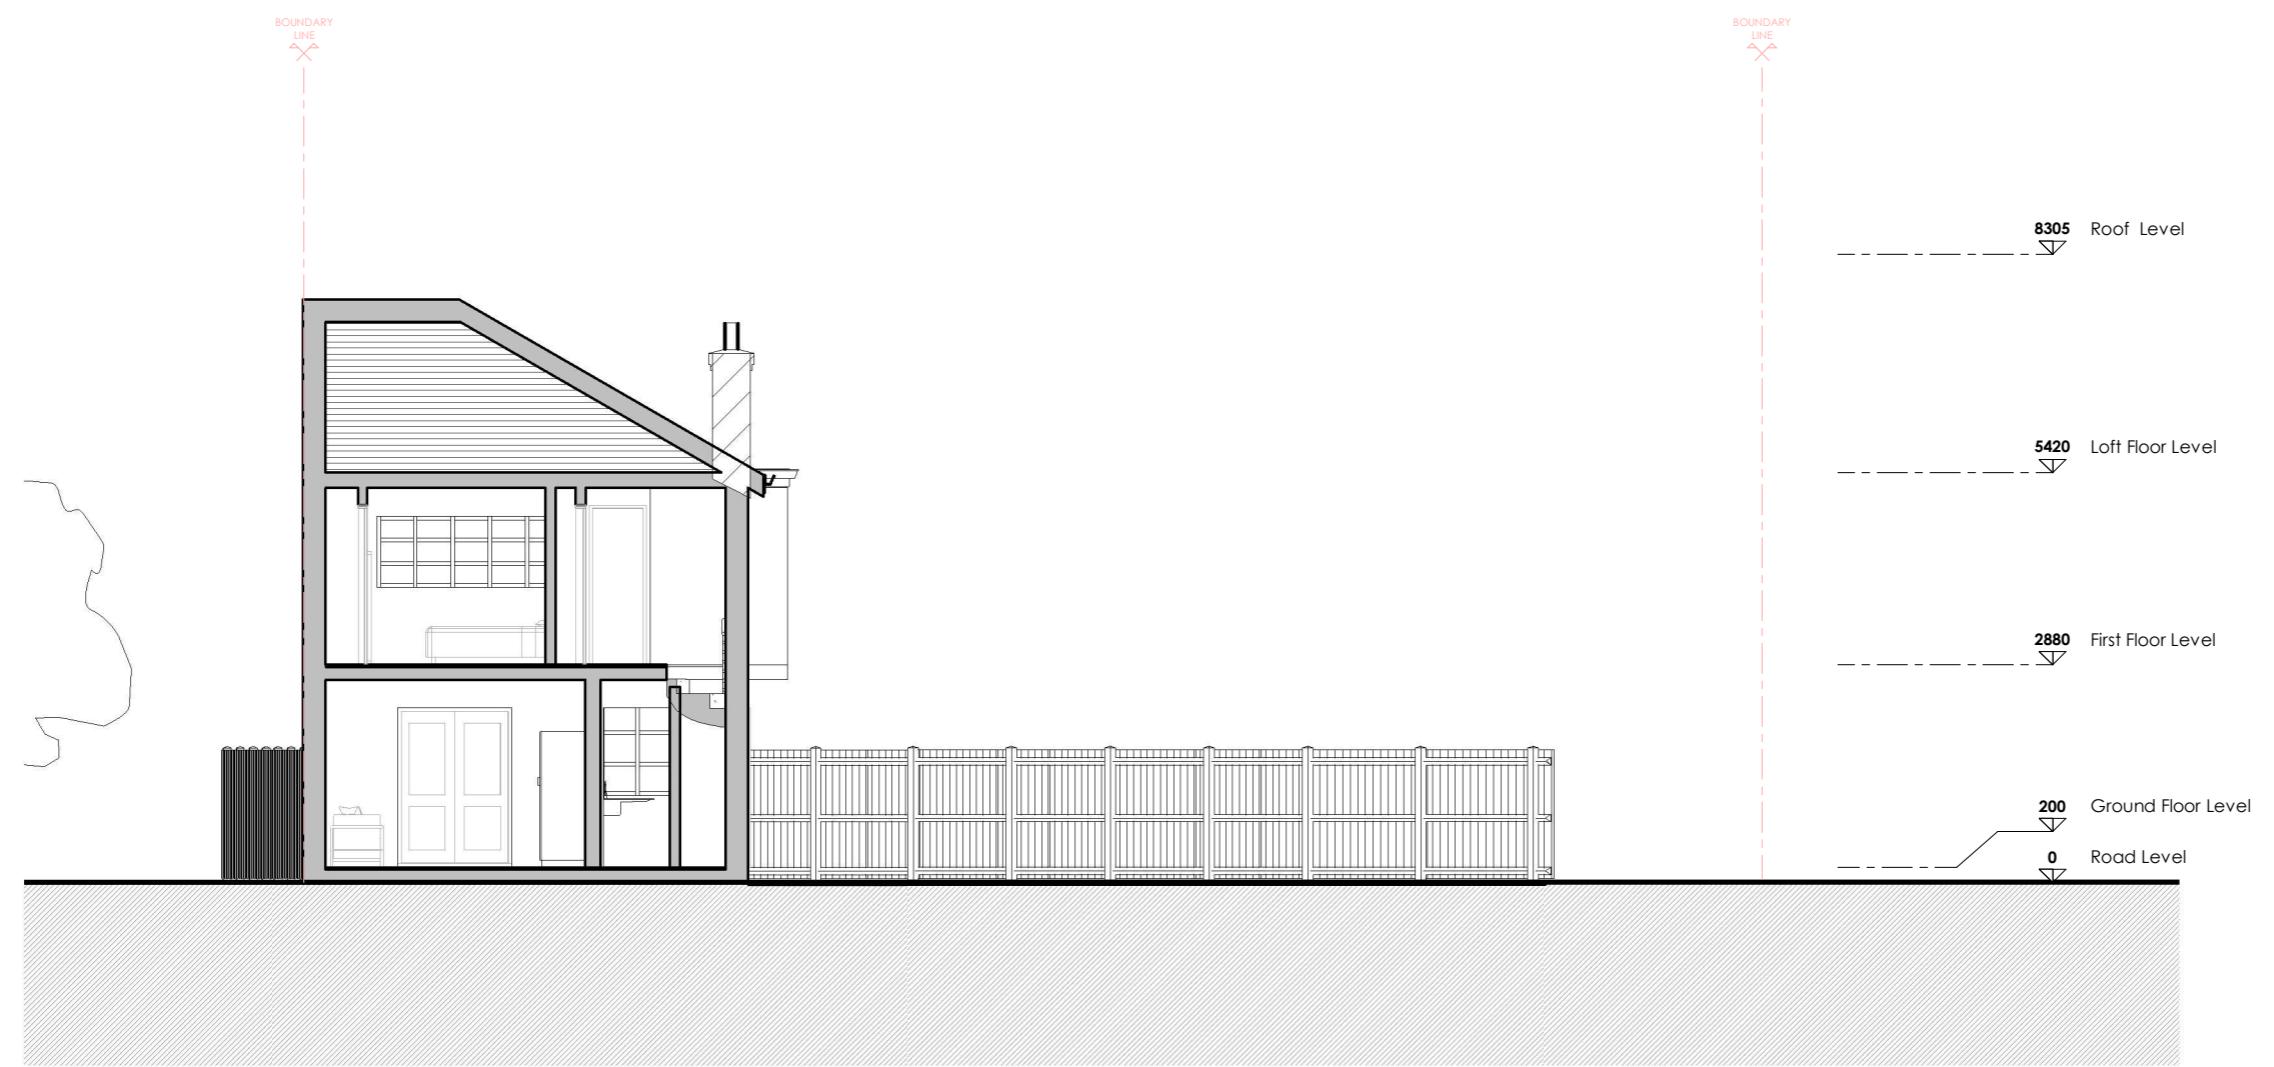

Project Title
23 Pine Gardens, Ruislip - HA4 9TN

Drawing Description

Proposed Sections

Scale (@ A3)	Drawn by
1 : 100	Aswin Selva
Date	Checked by
29/10/2024	Dimensions
Client	Status
D.M	-
Drawing Number	Revision
PR-S001	-

