


Existing OS Map  
1 : 1250



Existing Location Plan  
1 : 200

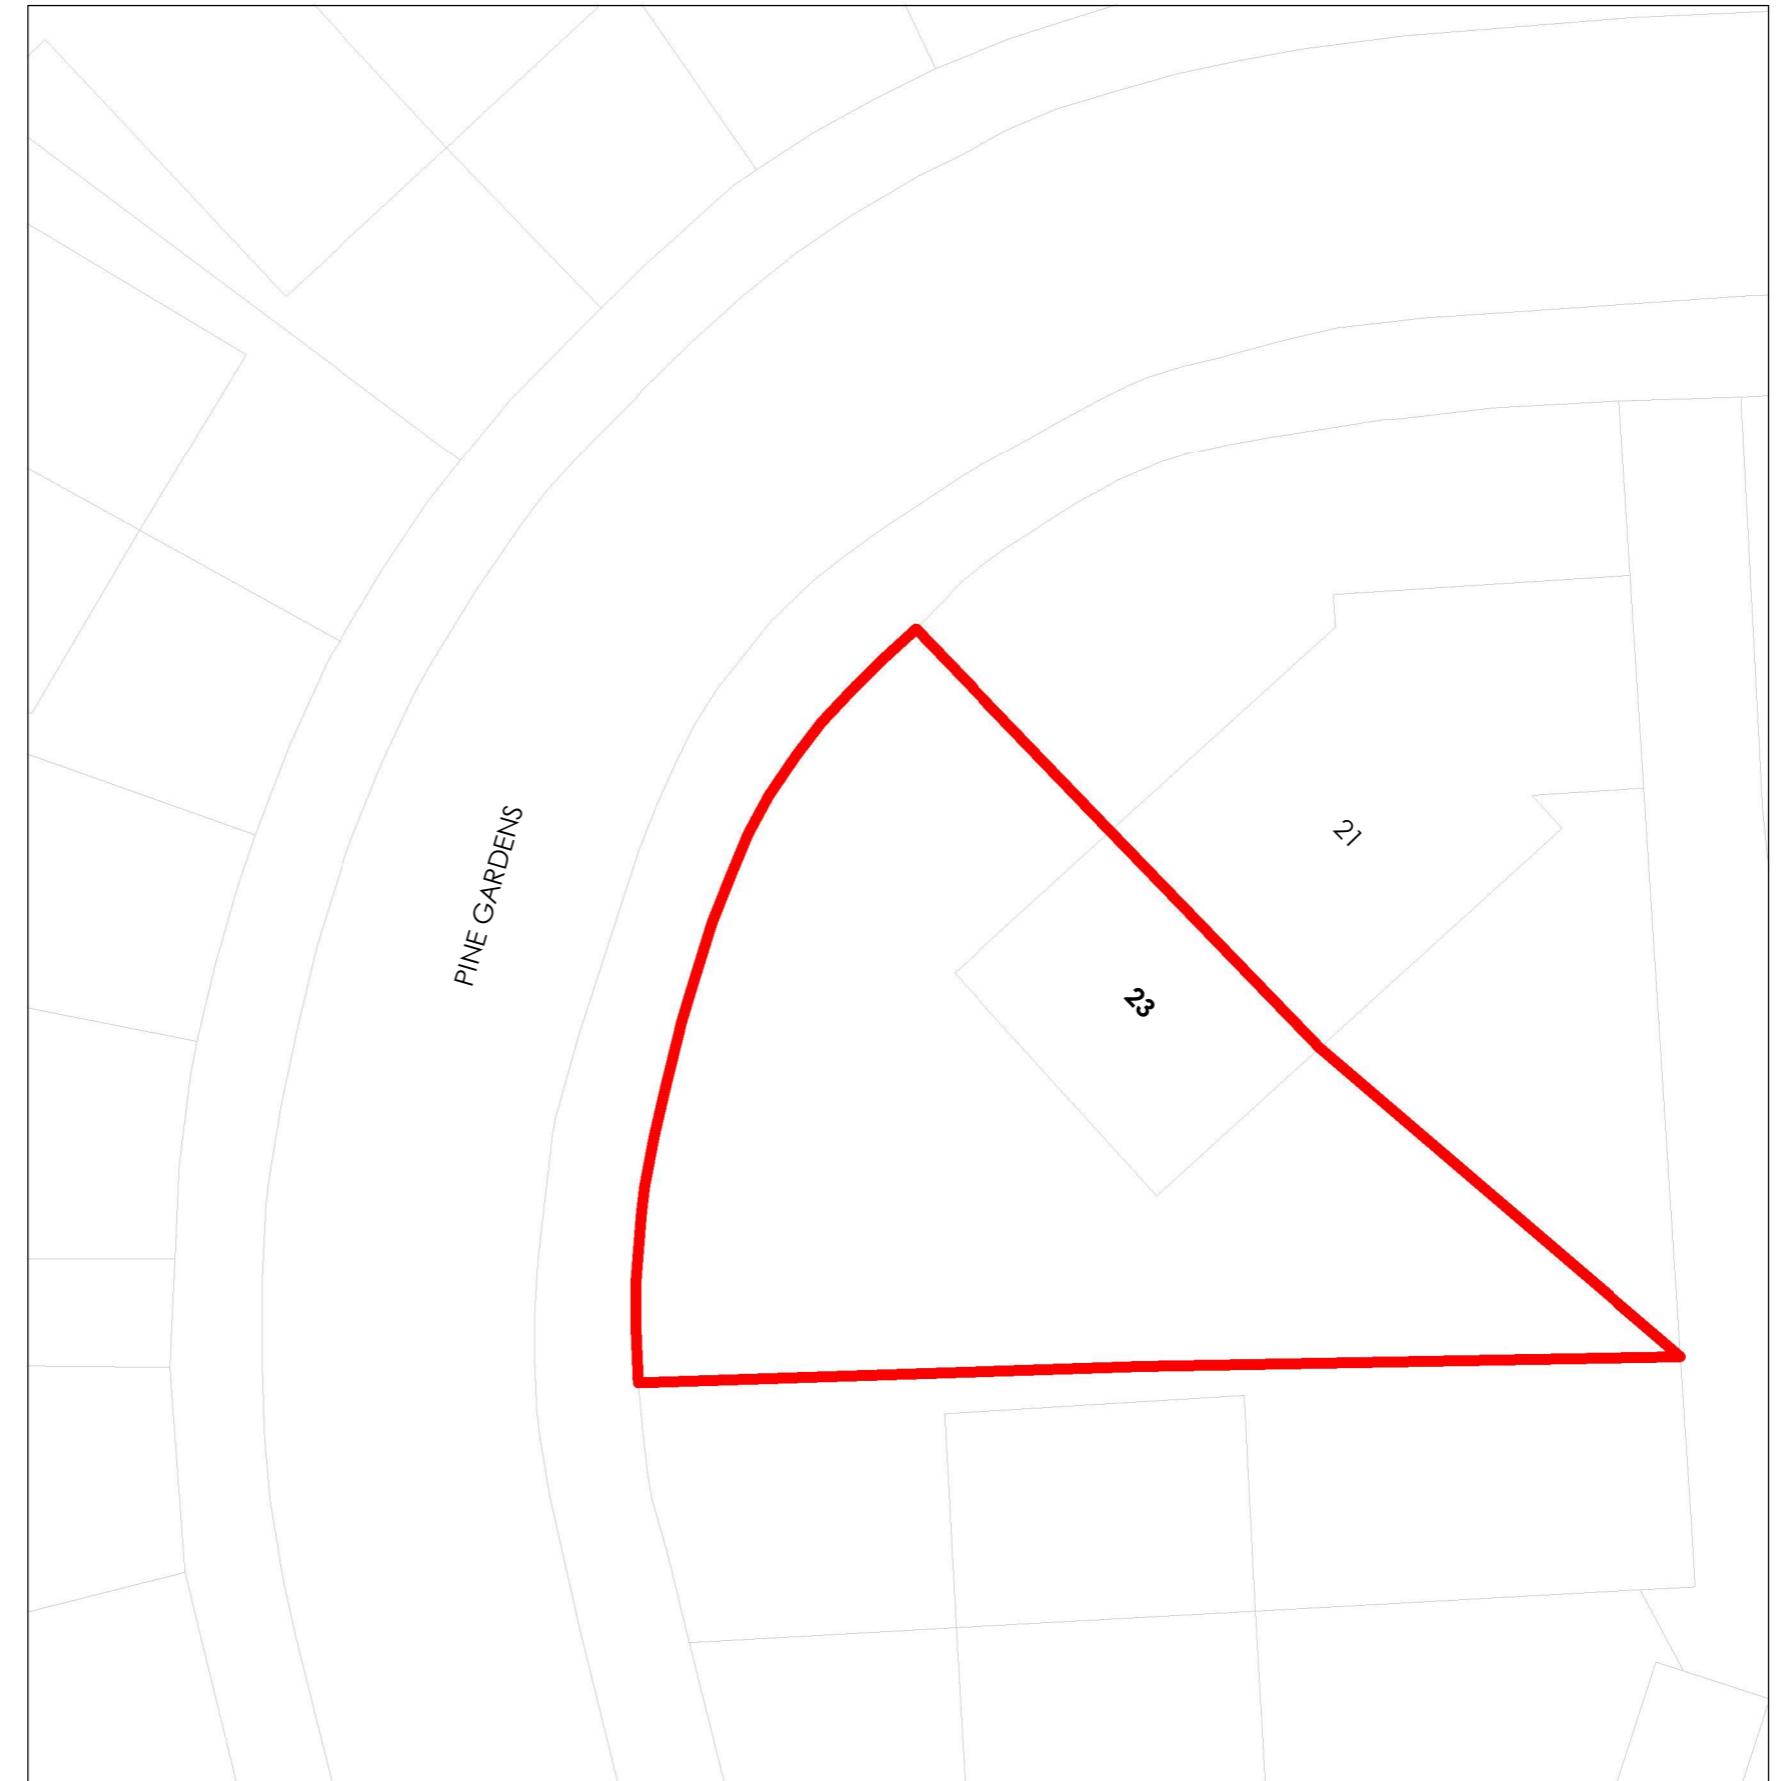

NOTES:  
Only Scale of drawings for the Planning Purposes. Report all discrepancies, errors and omissions. Verify all dimensions on site before commencing any work on site or preparing shop drawings.

All materials, components and workmanship are to comply with the relevant British Standards, Codes of Practice, and appropriate manufacturers recommendations that from time to time shall apply.

For all specialist work, see relevant drawings.

This drawing and design are copyright of Planning Dimensions LTD

Rev No. Date Description

Boundary Line: 

**Schedule of Areas**

Total Site Area : **295.96 m<sup>2</sup>**

Existing Residential : **83.3 m<sup>2</sup>**

**Project Title**

**23 Pine Gardens, Ruislip - HA4 9TN**

**Drawing Description**

**Existing Location**

**Plan OS Map**

**Scale (@ A3)**

**Drawn by**

**As indicated**

**Aswin Selva**

**Date**

**Checked by**

**30/07/2024**

**Dimensions**

**Client**

**Status**

**D.M**

-

**Drawing Number**

**Revision**

**EX - L003**

-



Rev No. Date Description

Project Title

23 Pine Gardens, Ruislip - HA4 9TN

Drawing Description

Existing Ground Floor Plan

Scale (@ A3)

1 : 100

Drawn by

Aswin Selva

Date

30/07/2024

Checked by

Dimensions

Client

D.M

Status


-

Drawing Number

EX - P001

Revision

-

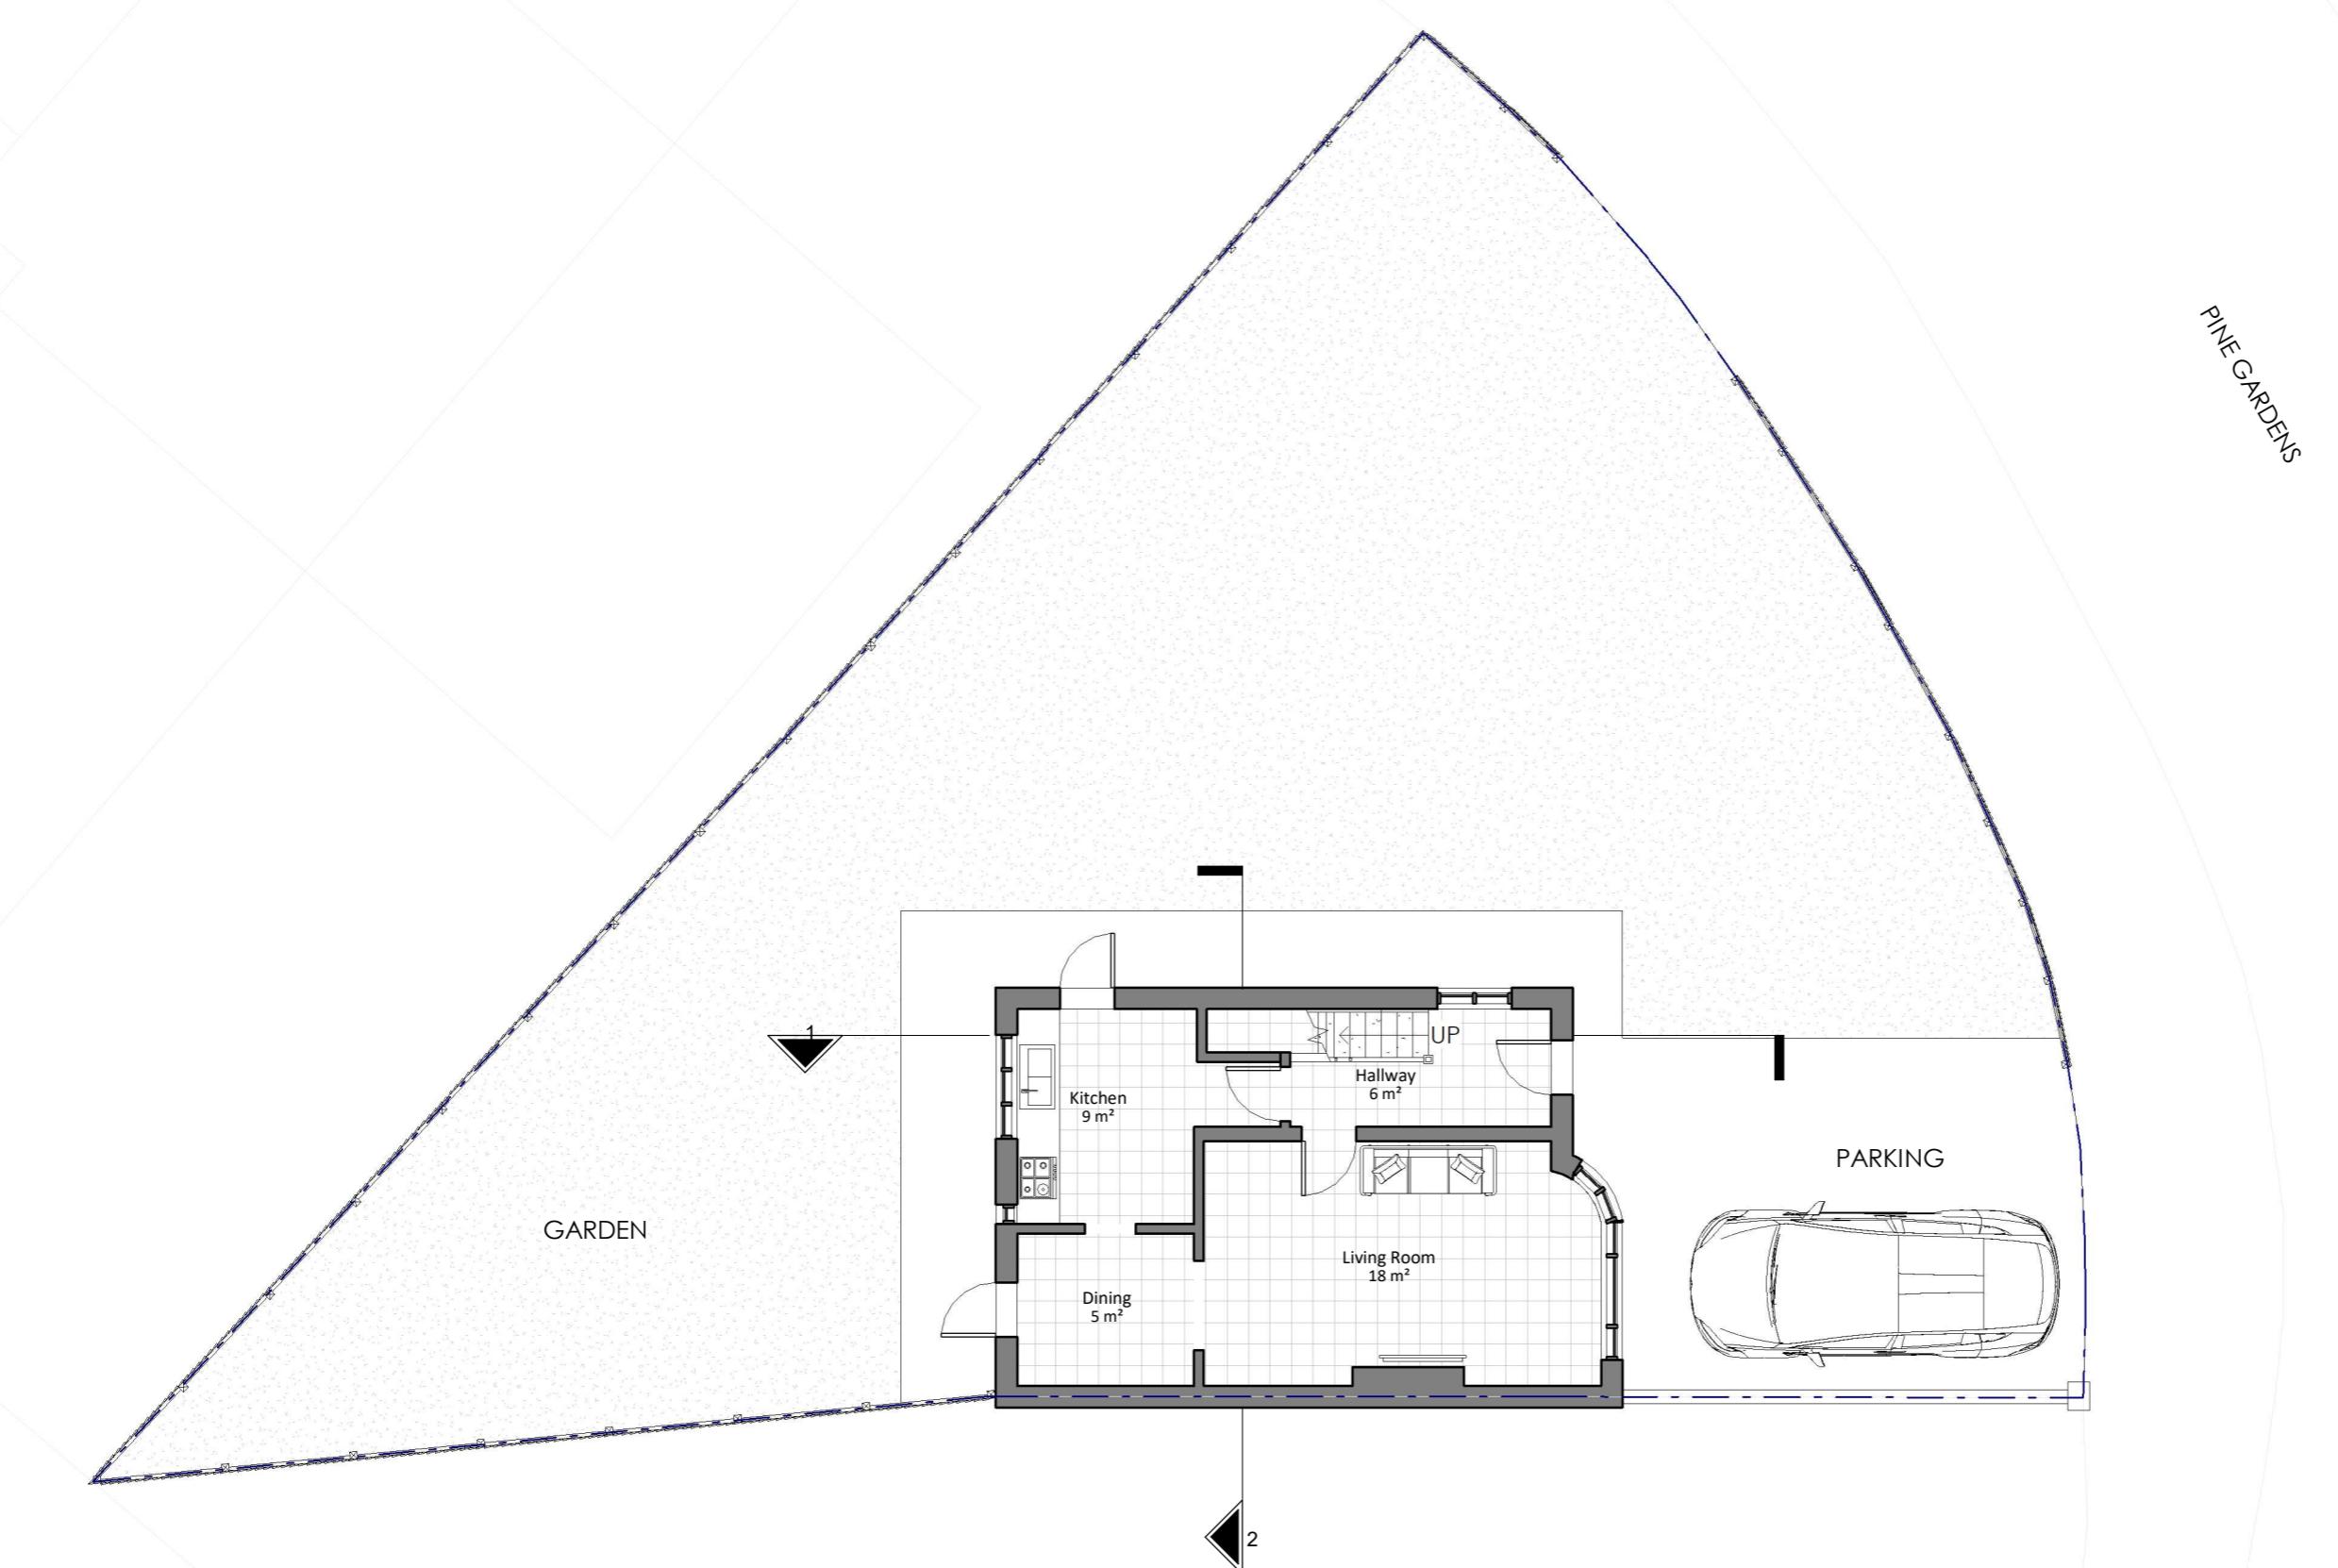


GIA Floor Area : 41.4 m<sup>2</sup>

**NOTES:**  
 Only Scale of drawings for the Planning Purposes. Report all discrepancies, errors and omissions. Verify all dimensions on site before commencing any work on site or preparing shop drawings.  
 All materials, components and workmanship are to comply with the relevant British Standards, Codes of Practice, and appropriate manufacturers recommendations that from time to time shall apply.  
 For all specialist work, see relevant drawings.  
 This drawing and design are copyright of Planning Dimensions LTD

Rev No. Date Description

Project Title	23 Pine Gardens, Ruislip - HA4 9TN	
Drawing Description		
Existing First Floor Plan		
Scale (@ A3)	Drawn by	
1 : 100	Aswin Selva	
Date	Checked by	
30/07/2024	Dimensions	
Client	Status	
D.M	-	
Drawing Number	Revision	
EX - P002	-	

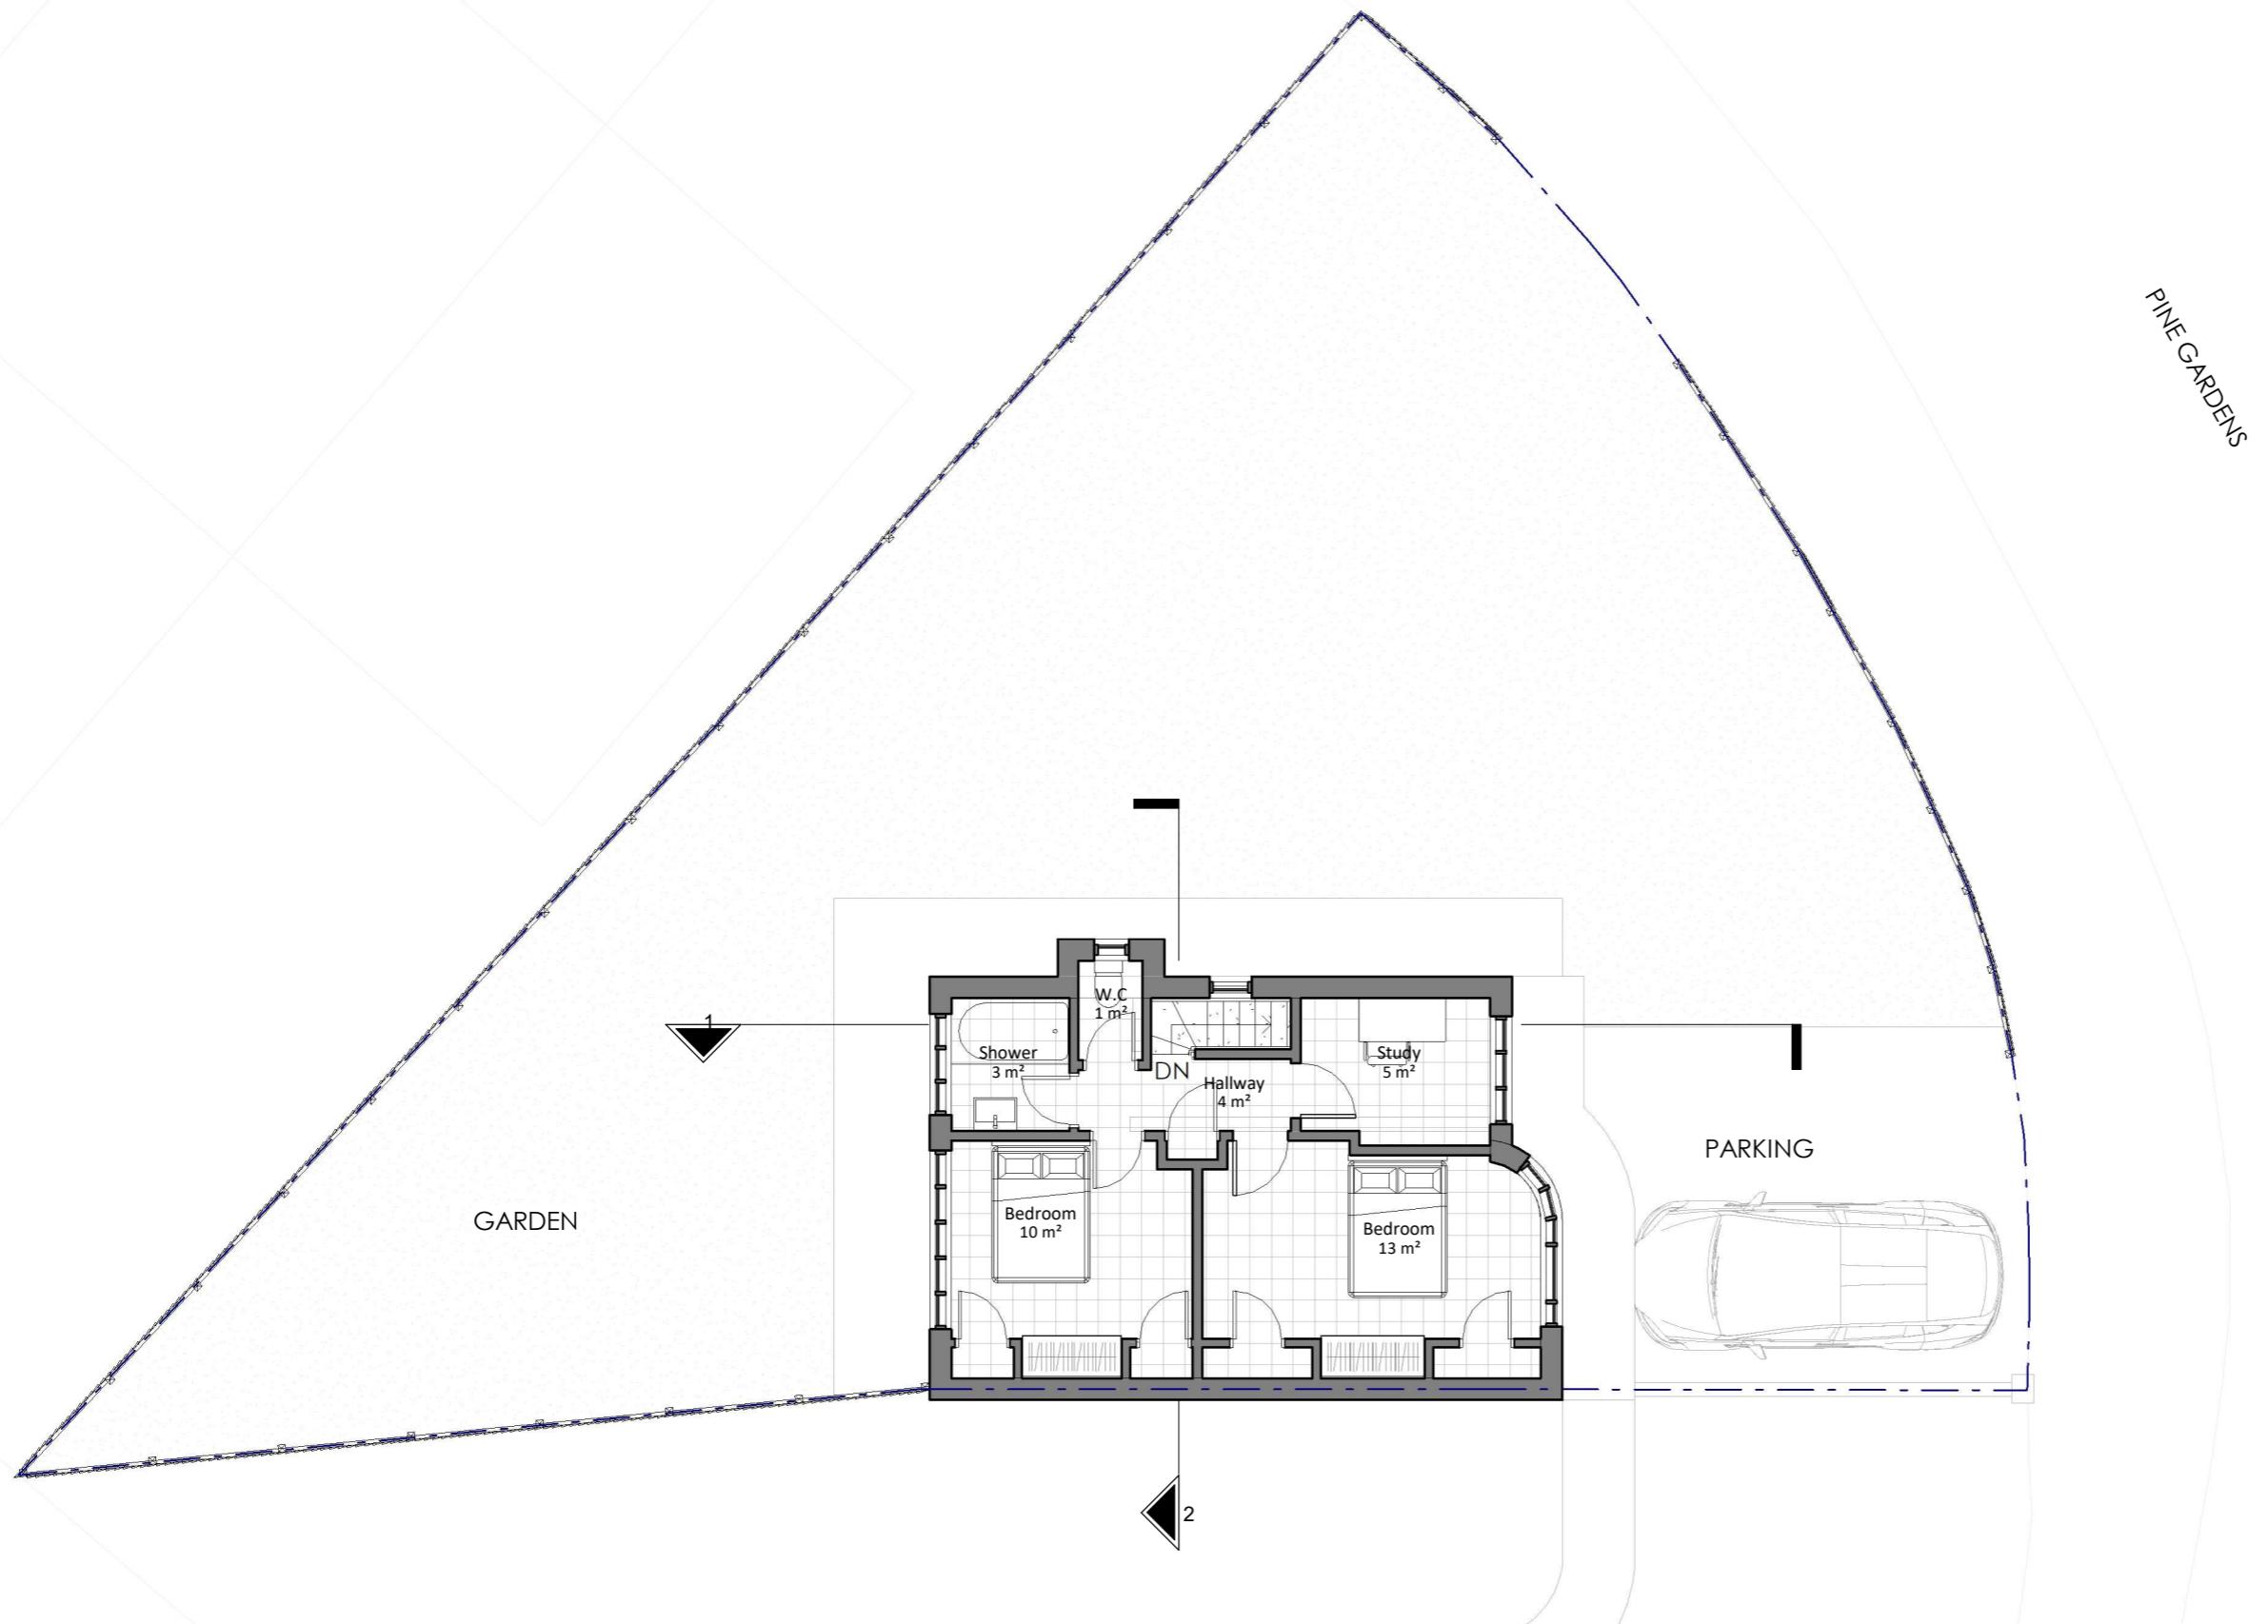

Existing First Floor Plan  
 1 : 100

0 5m

GIA Floor Area : 41.9 m<sup>2</sup>

NOTES:  
Only Scale of drawings for the Planning Purposes. Report all discrepancies, errors and omissions. Verify all dimensions on site before commencing any work on site or preparing shop drawings.  
All materials, components and workmanship are to comply with the relevant British Standards, Codes of Practice, and appropriate manufacturers recommendations that from time to time shall apply.  
For all specialist work, see relevant drawings.  
This drawing and design are copyright of Planning Dimensions LTD

Rev No. Date Description

Project Title  
**23 Pine Gardens, Ruislip - HA4 9TN**


Drawing Description  
**Existing Loft Floor Plan**

Scale (@ A3) Drawn by  
**1 : 100** Aswin Selva

Date Checked by  
**30/07/2024** Dimensions

Client Status  
**D.M** -

Drawing Number Revision  
**EX - P003** -

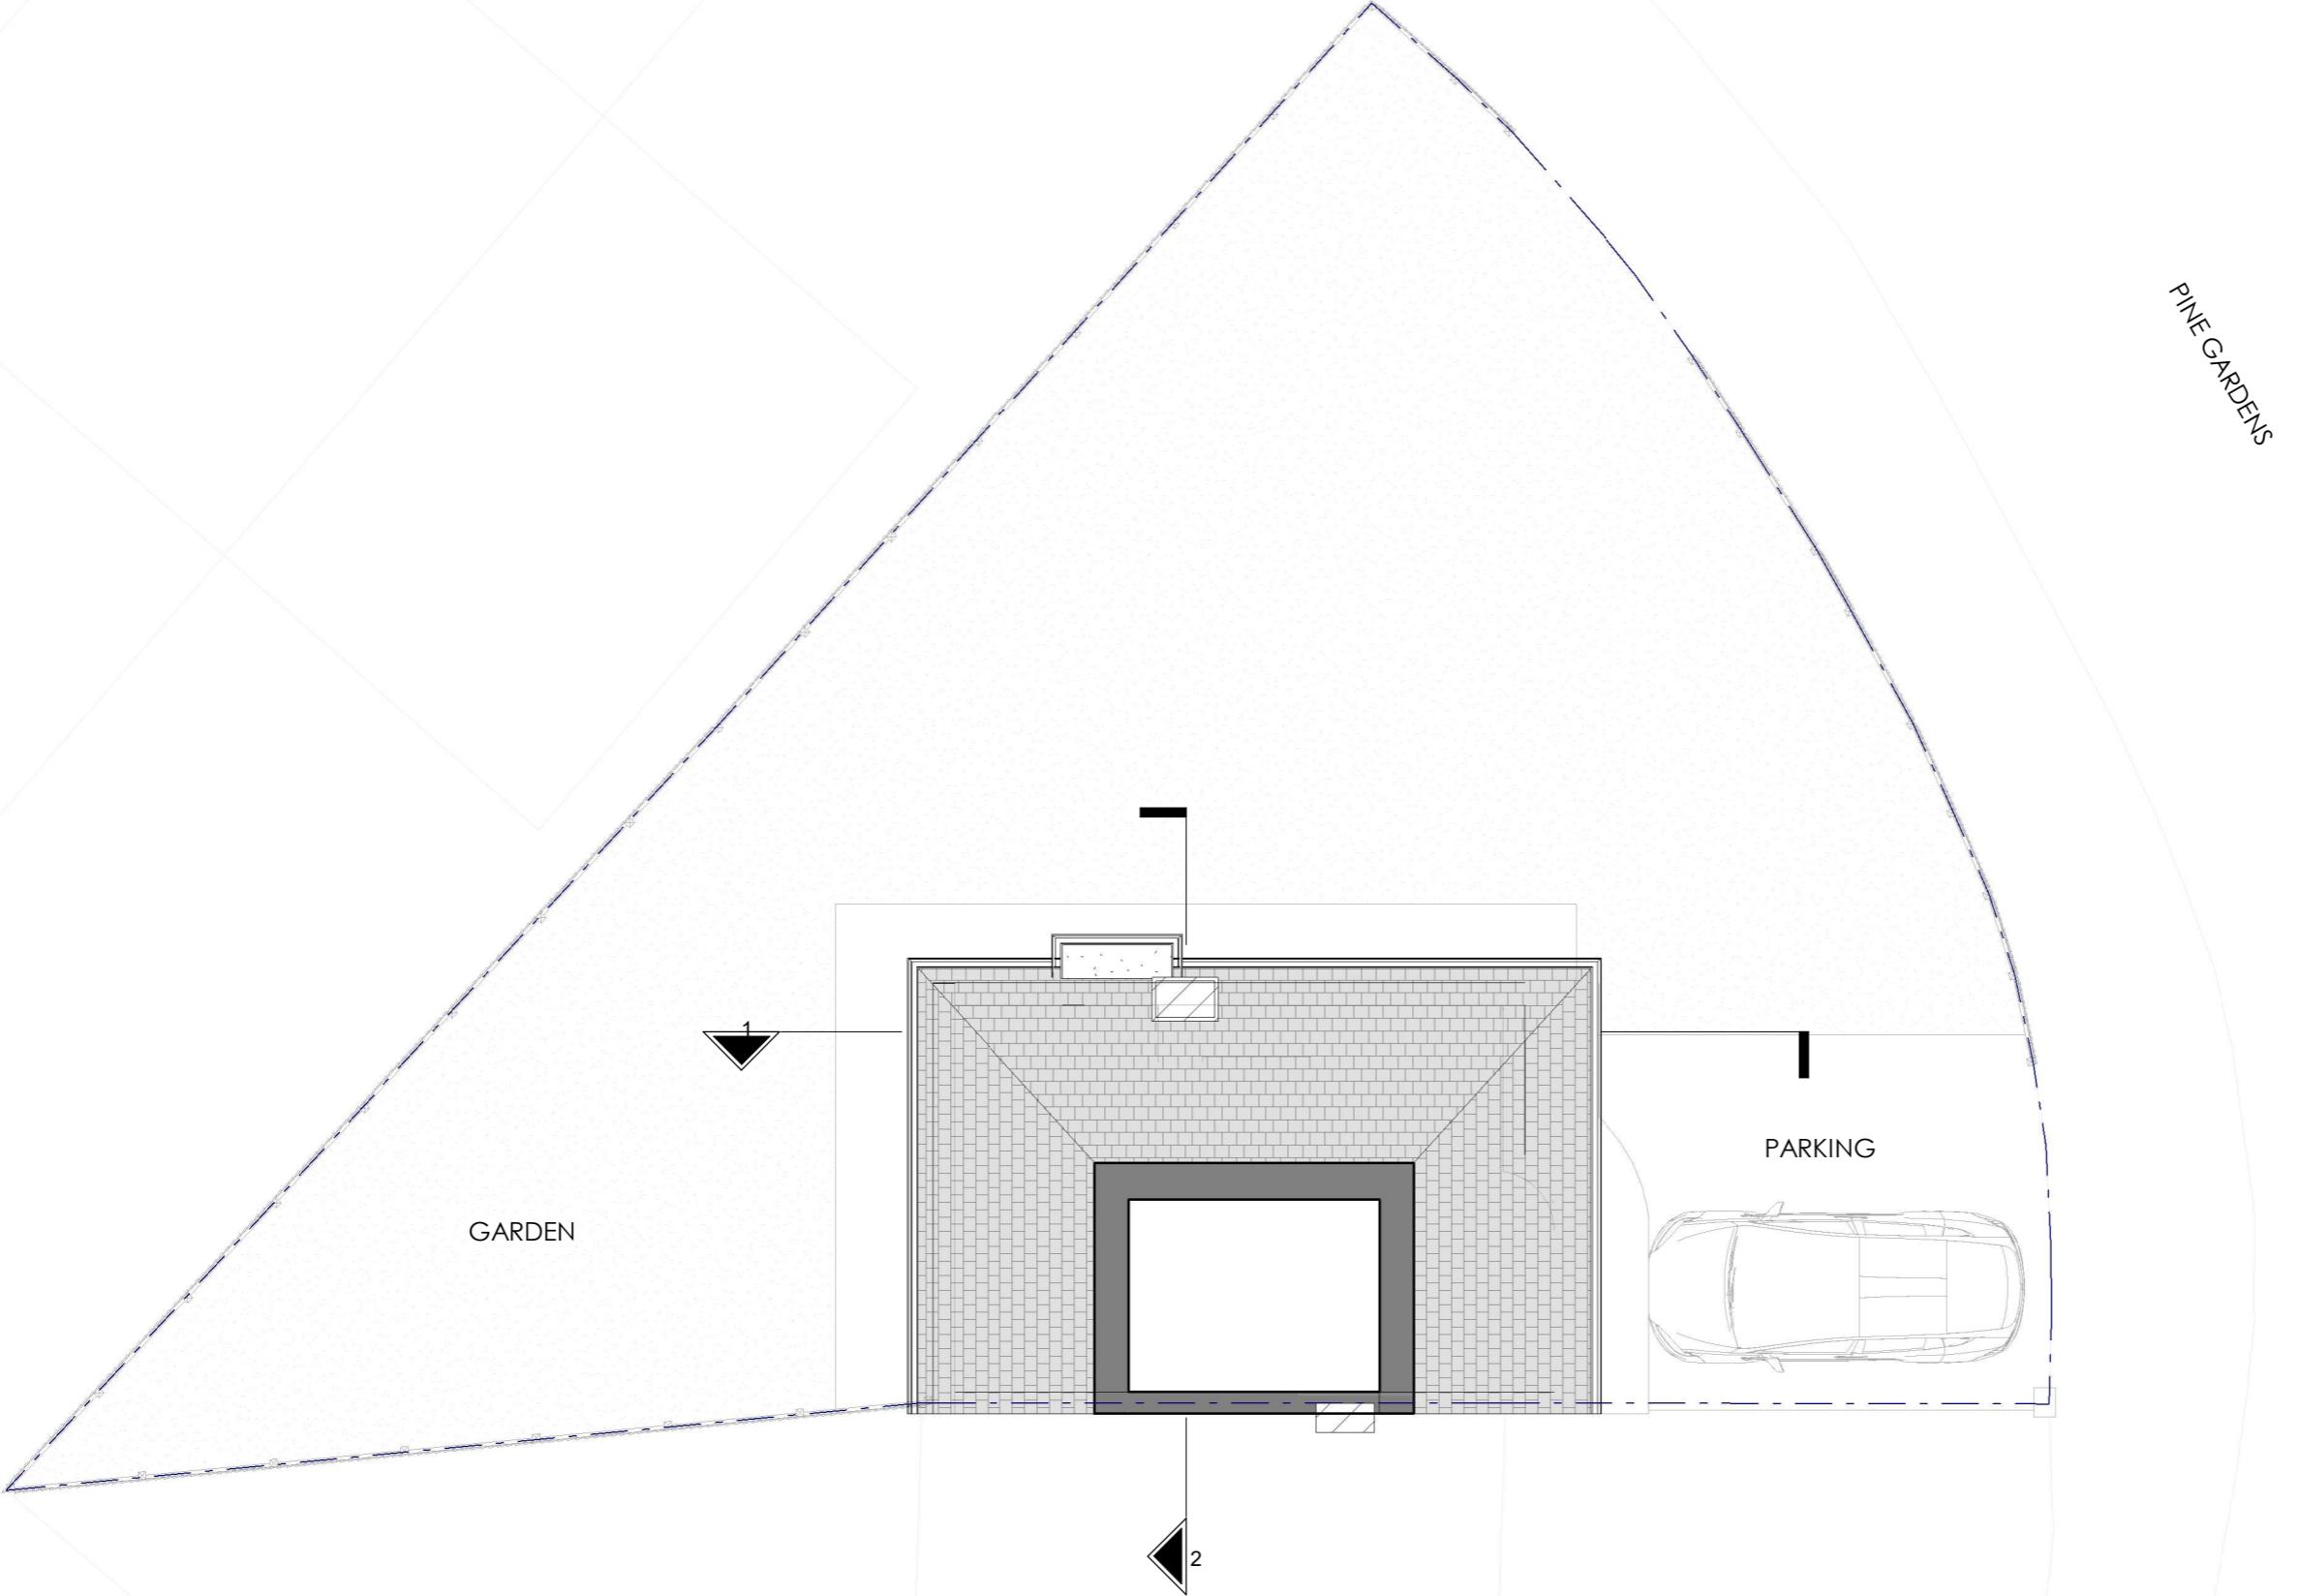

Existing Loft Floor Plan  
1 : 100



0 5m

 **DIMENSIONS**  
PLANNING | ARCHITECTURE | CONSULTANCY

NOTES:  
Only Scale of drawings for the Planning Purposes. Report all discrepancies, errors and omissions. Verify all dimensions on site before commencing any work on site or preparing shop drawings.  
All materials, components and workmanship are to comply with the relevant British Standards, Codes of Practice, and appropriate manufacturers recommendations that from time to time shall apply.  
For all specialist work, see relevant drawings.  
This drawing and design are copyright of Planning Dimensions LTD

Rev No. Date Description

Project Title  
**23 Pine Gardens, Ruislip - HA4 9TN**


Drawing Description  
**Existing Roof Plan**

Scale (@ A3) Drawn by  
**1 : 100** **Aswin Selva**

Date Checked by  
**30/07/2024** **Dimensions**

Client Status  
**D.M** **-**

Drawing Number Revision  
**EX - P004** **-**

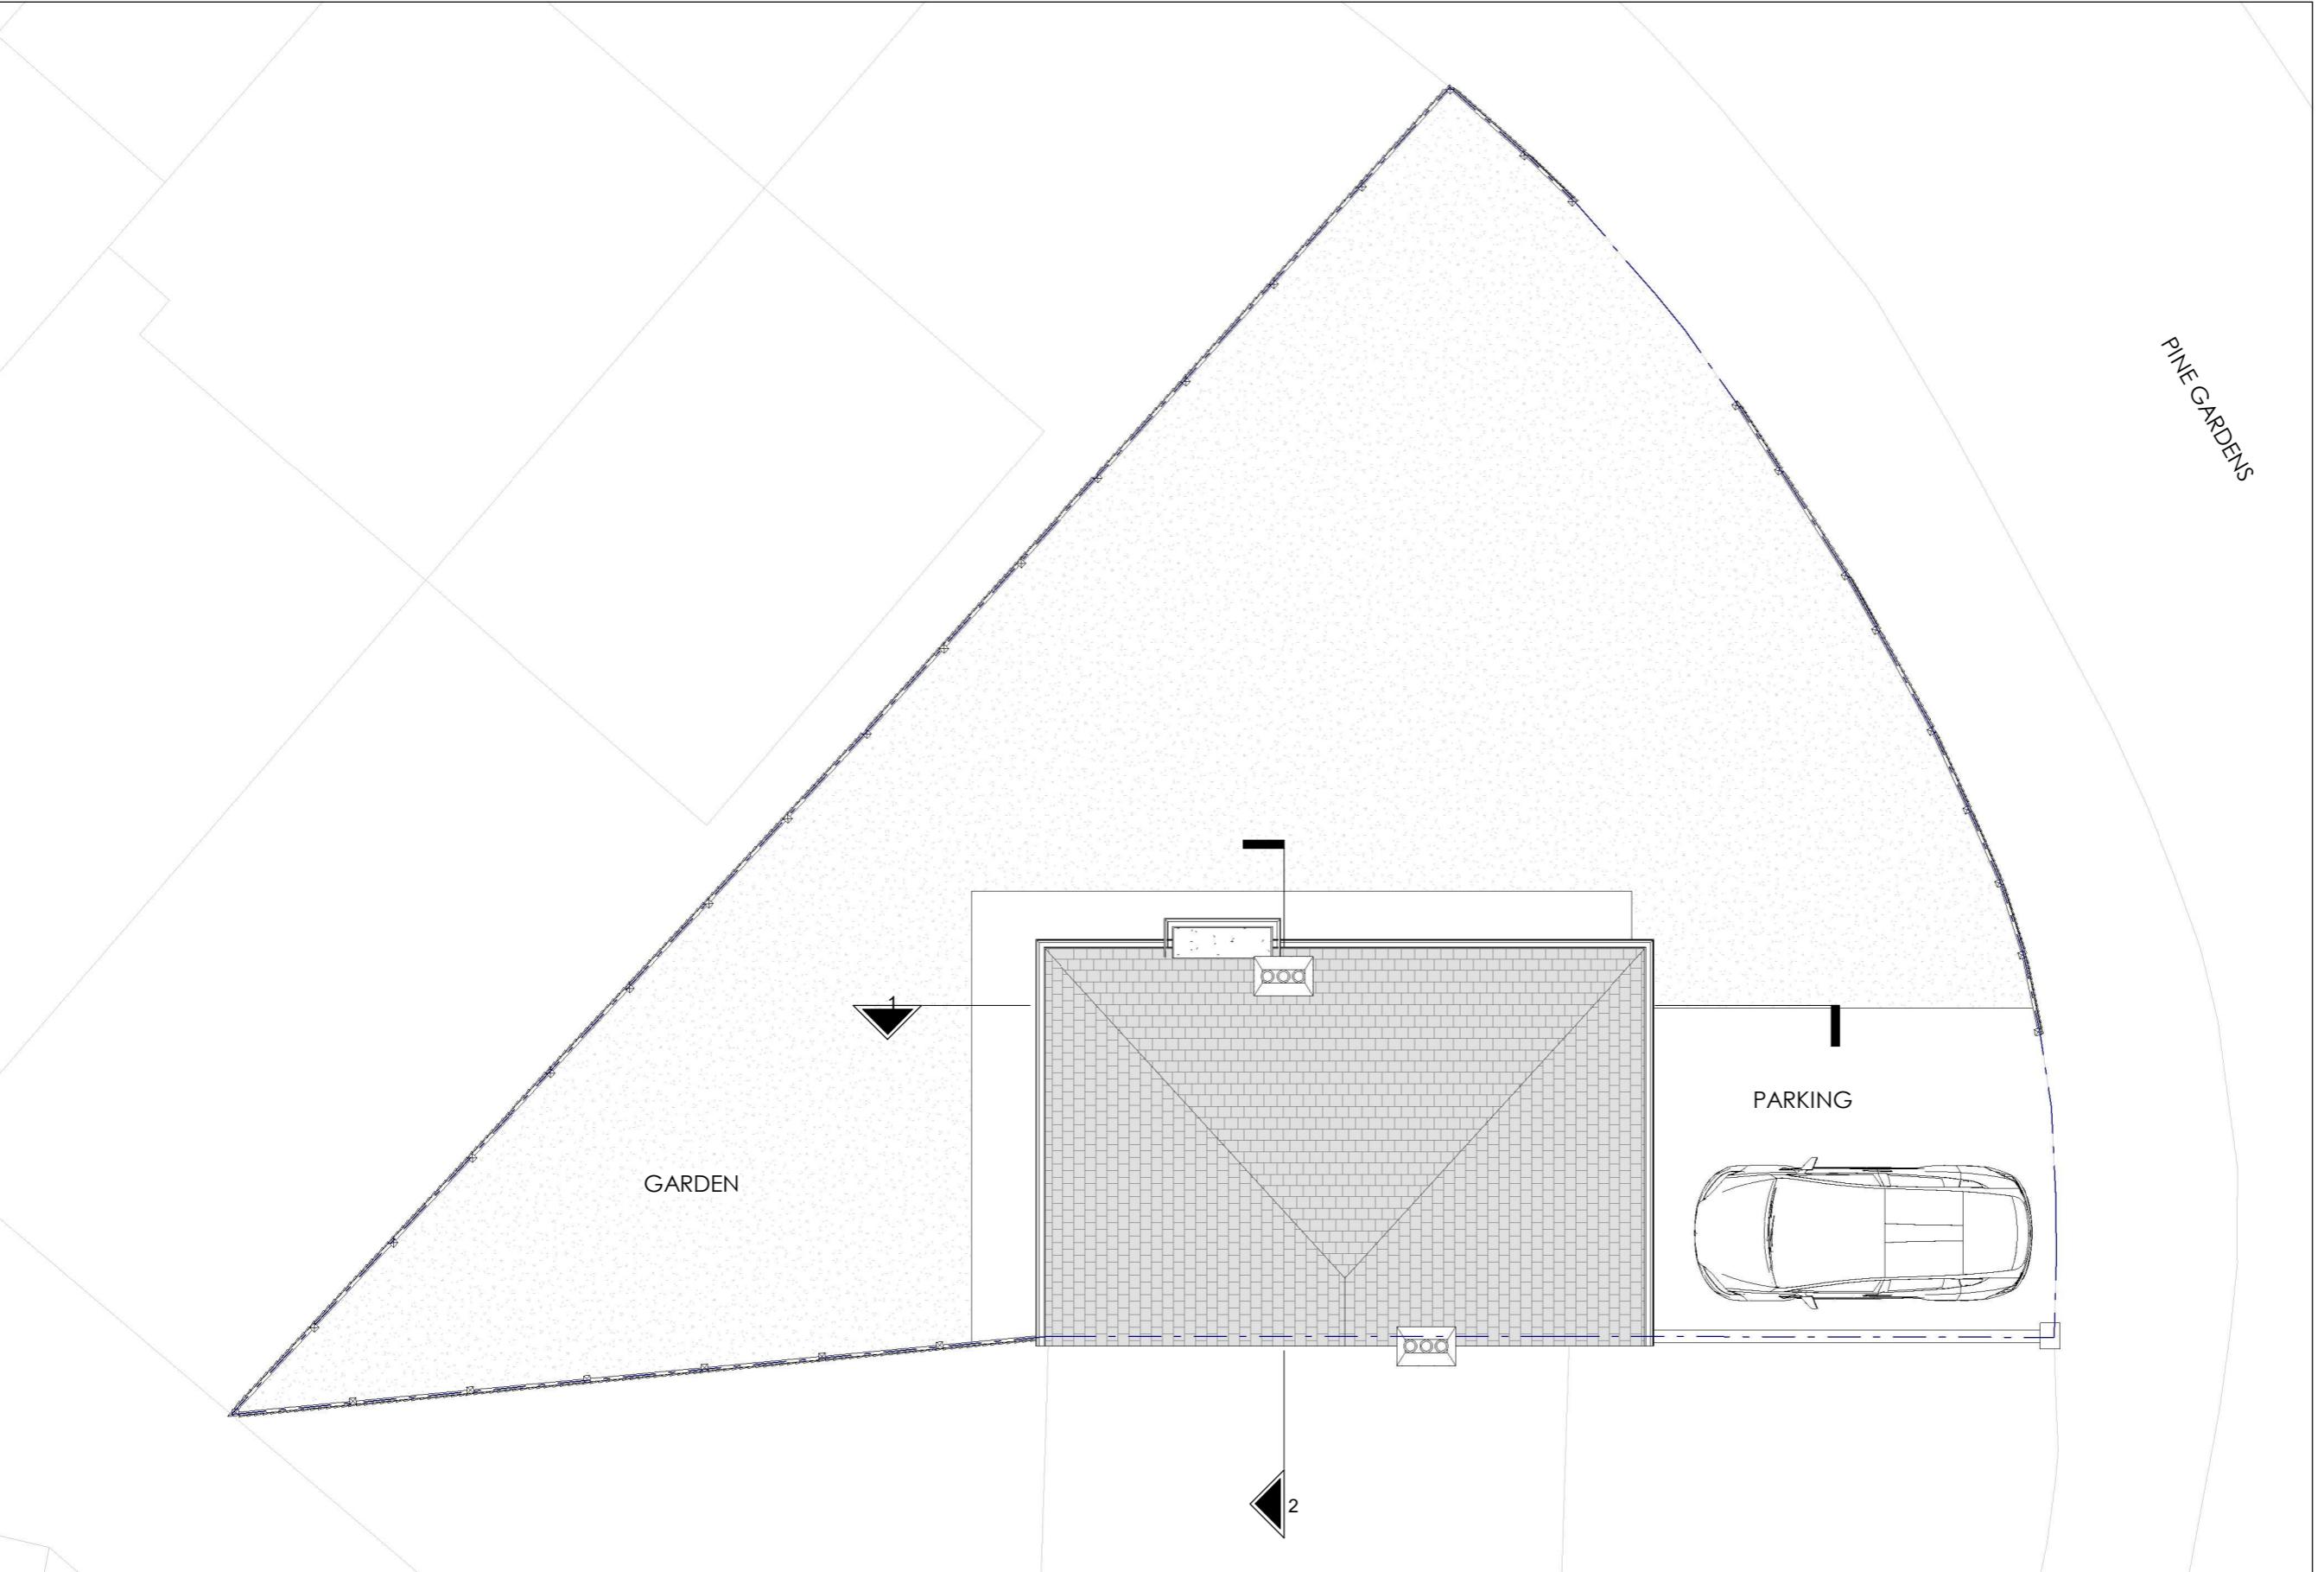


Existing Roof Plan

1 : 100



0 5m


 **DIMENSIONS**  
PLANNING | ARCHITECTURE | CONSULTANCY

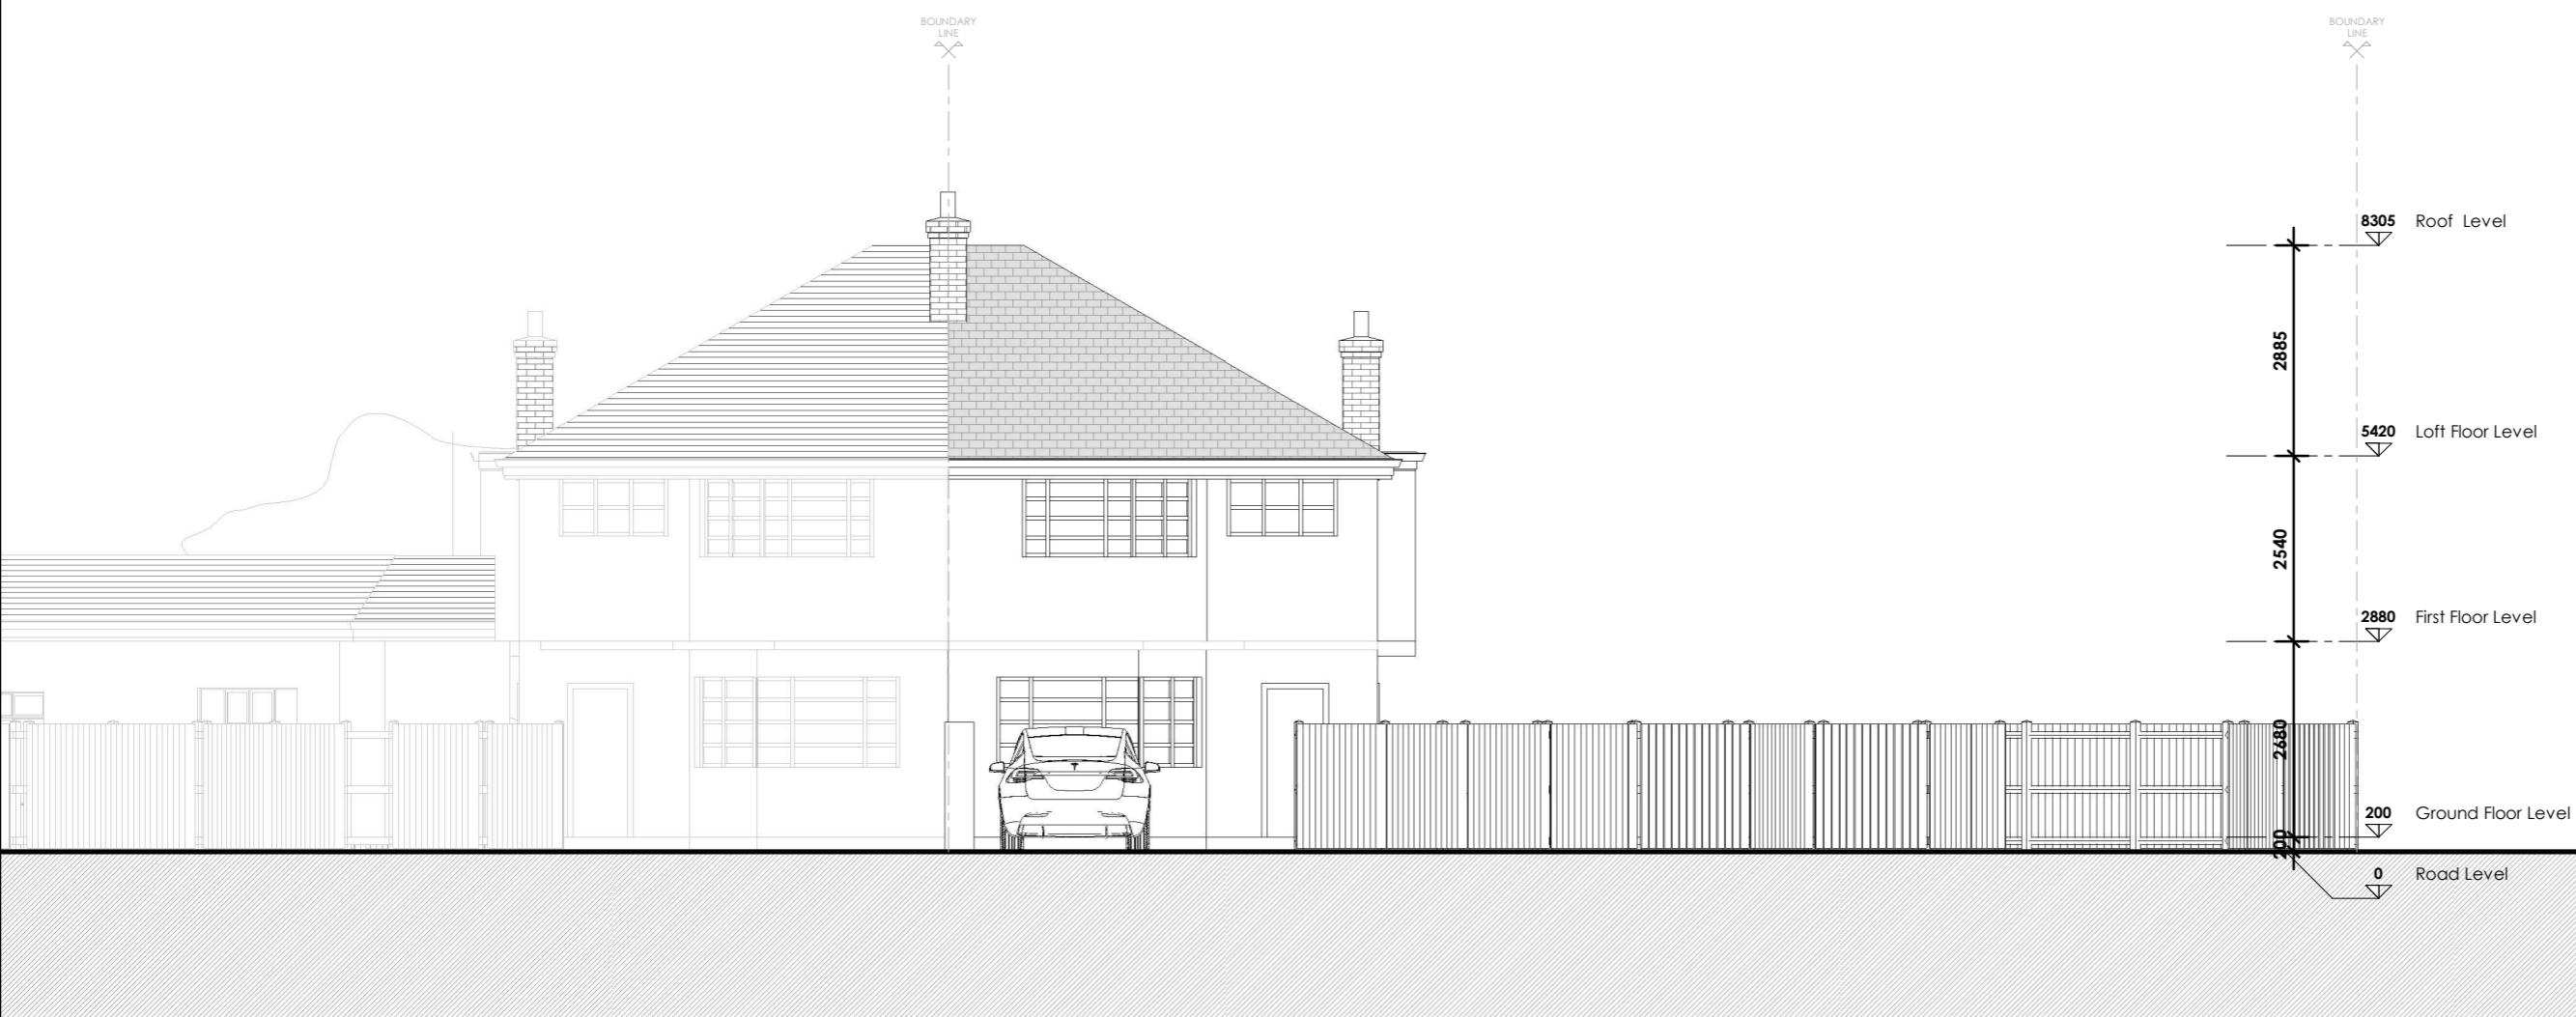

Existing Front Elevation ( North - West side)

1 : 100

0 5m

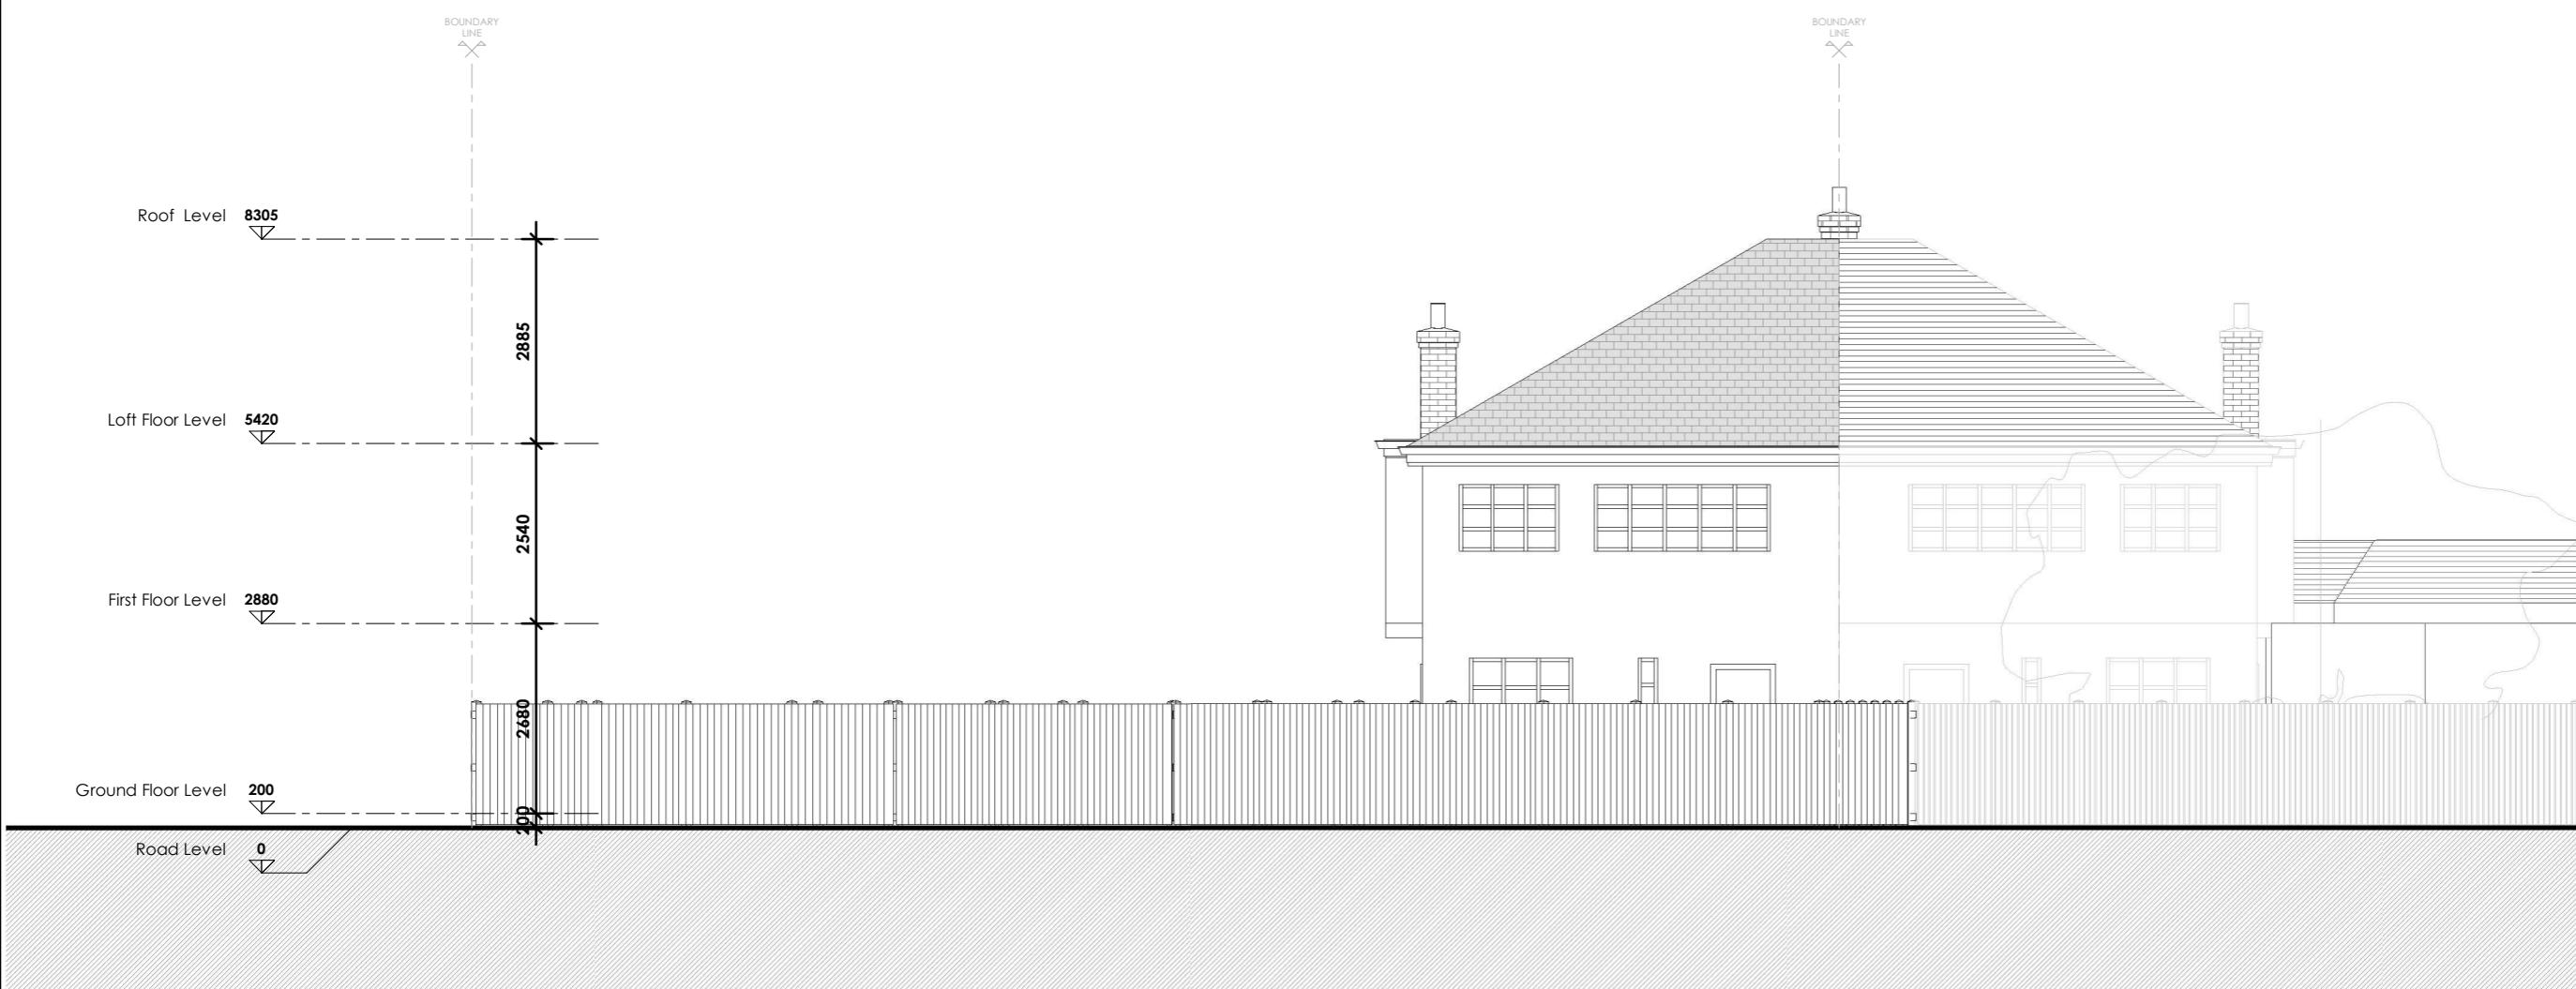

Existing Rear Elevation (South - East side)  
 1 : 100





Existing Side Elevation 1 (South - West side)

1 : 100

0 5m

Project Title  
**23 Pine Gardens, Ruislip - HA4 9TN**


Drawing Description  
**Existing Side Elevation 1**

Scale (@ A3)  
**1 : 100**  
 Drawn by  
**Aswin Selva**  
 Date  
**30/07/2024**  
 Checked by  
**Dimensions**

Client  
**D.M**  
 Status  
**-**

Drawing Number  
**EX - E003**  
 Revision  
**-**



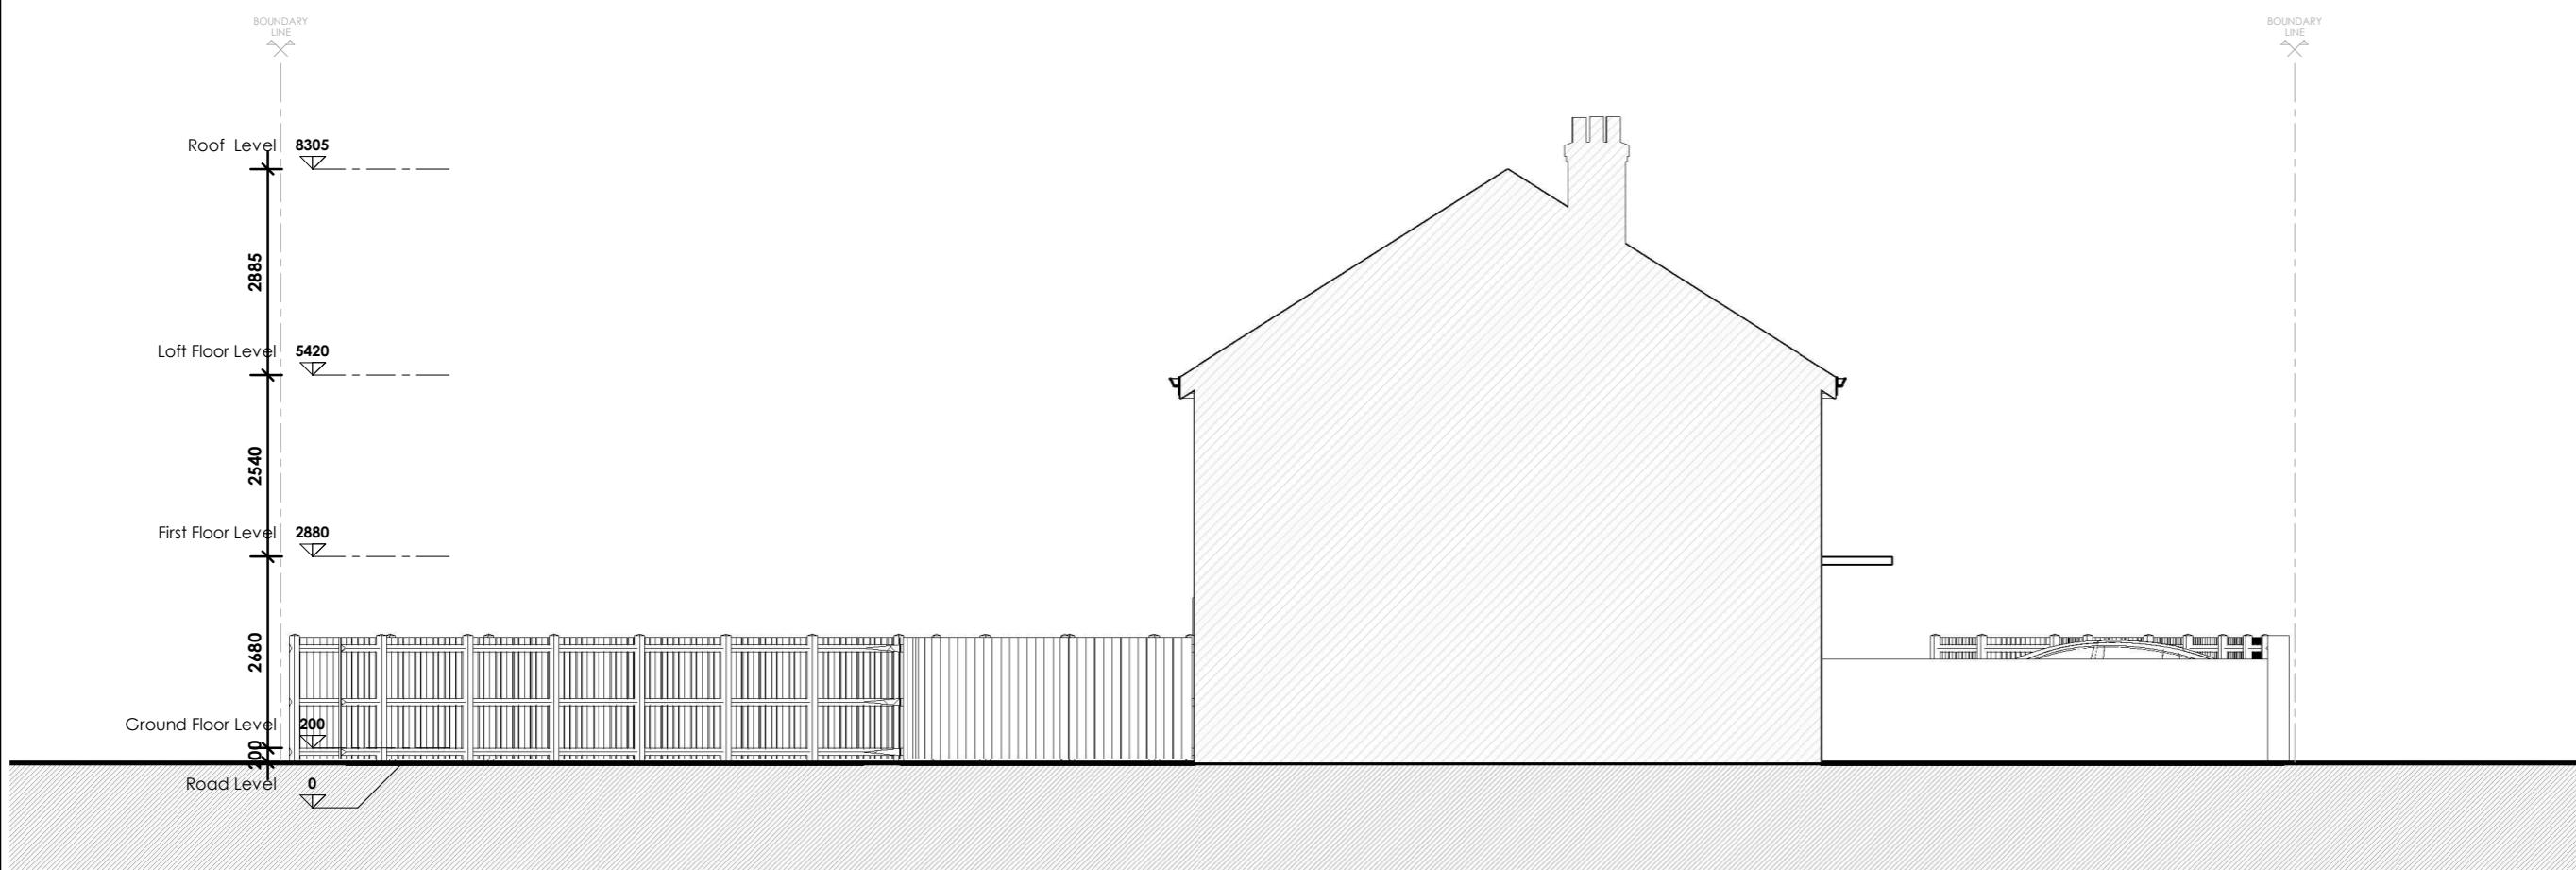

Existing Side Elevation 2 ( North - East side)  
 1 : 100






Existing Section 1

1 : 100

**NOTES:**  
Only Scale of drawings for the Planning Purposes. Report all discrepancies, errors and omissions. Verify all dimensions on site before commencing any work on site or preparing shop drawings.  
All materials, components and workmanship are to comply with the relevant British Standards, Codes of Practice, and appropriate manufacturers recommendations that from time to time shall apply.  
For all specialist work, see relevant drawings.  
This drawing and design are copyright of Planning Dimensions LTD

Rev No. Date Description

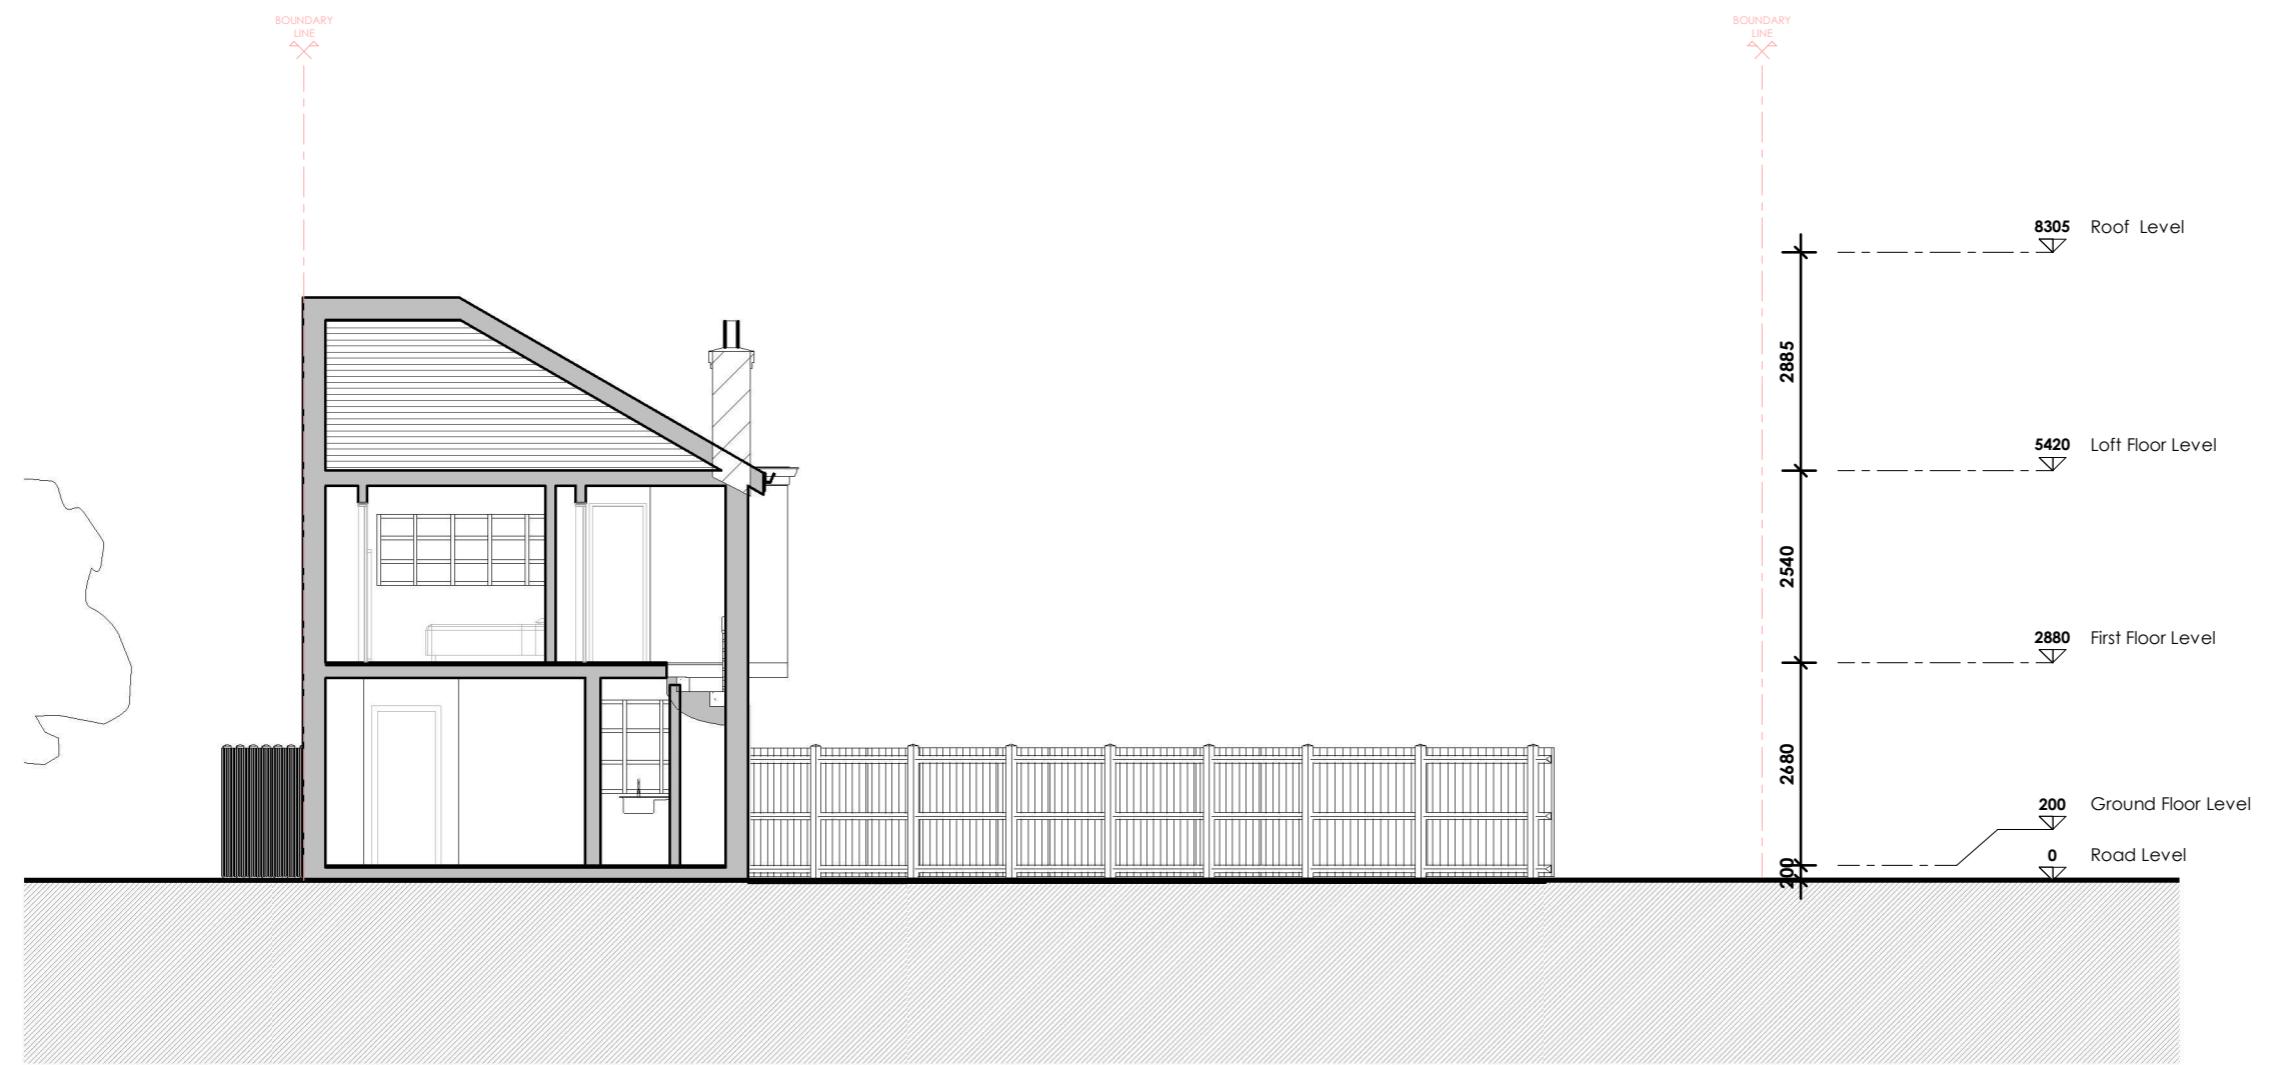

Existing Section 2

1 : 100

0 5m

Project Title	23 Pine Gardens, Ruislip - HA4 9TN	
Drawing Description		
Existing Sections		
Scale (@ A3)	1 : 100	Drawn by
		Aswin Selva
Date	30/07/2024	Checked by
		Dimensions
Client	D.M	Status
	-	
Drawing Number	EX - S001	Revision
	-	

 **DIMENSIONS**  
PLANNING | ARCHITECTURE | CONSULTANCY