


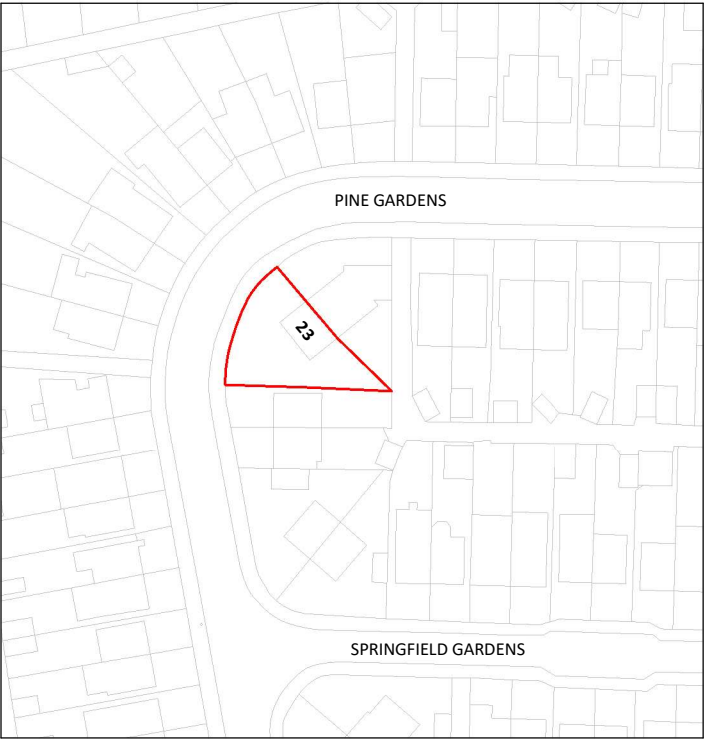


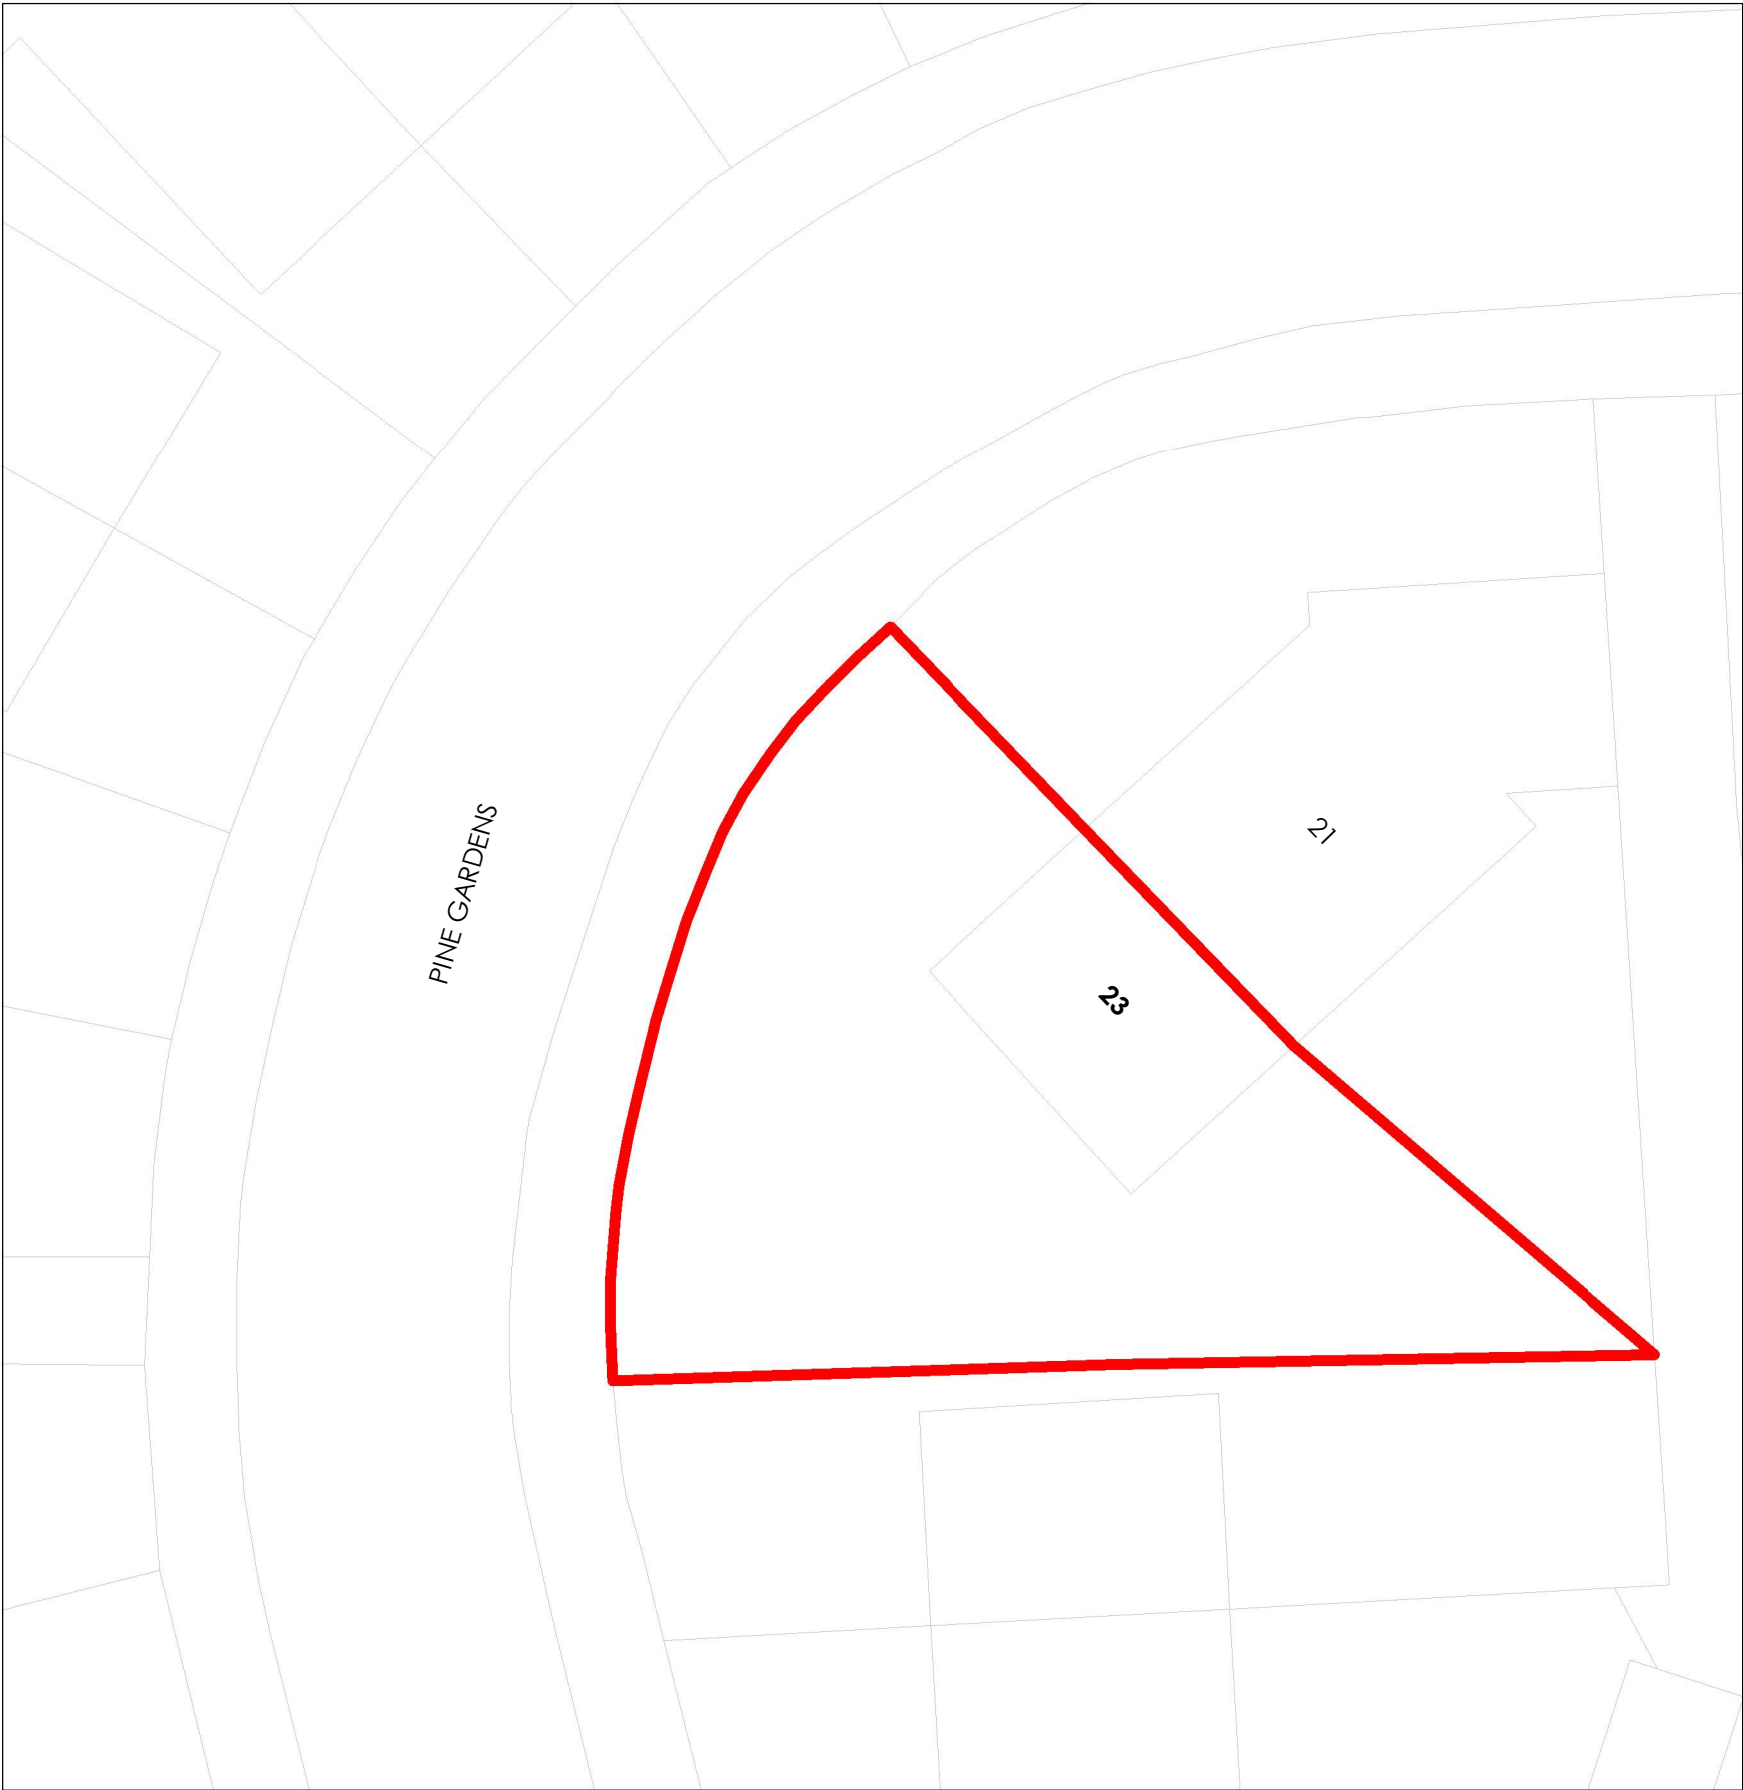

Existing OS Map
1 : 1250

 

Existing Location Plan
1 : 200

 

NOTES:
Only Scale of drawings for the Planning Purposes. Report all discrepancies, errors and omissions. Verify all dimensions on site before commencing any work on site or preparing shop drawings.
All materials, components and workmanship are to comply with the relevant British Standards, Codes of Practice, and appropriate manufacturers recommendations that from time to time shall apply.
For all specialist work, see relevant drawings.
This drawing and design are copyright of Planning Dimensions LTD

Rev No.	Date	Description
---------	------	-------------

Boundry Line: —

Schedule of Areas

Total Site Area : 295.96 m²

Existing Residential : 83.3 m²

Project Title

23 Pine Gardens, Ruislip - HA4 9TN

Drawing Description

Existing Location
Plan OS Map

Scale (@ A3)

As indicated

Drawn by

Aswin Selva

Date

30/07/2024

Checked by

Dimensions

Client

D.M

Status

-

Drawing Number

EX - L003

Revision

-



info@pdimensions.co.uk
www.pdimensions.co.uk
0208 076 9300

Unit 7
Hawthorn Business Park
165 Granville Road
NW2 2AZ
London

NOTES:

Only Scale of drawings for the Planning Purposes. Report all discrepancies, errors and omissions. Verify all dimensions on site before commencing any work on site or preparing shop drawings.

All materials, components and workmanship are to comply with the relevant British Standards, Codes of Practice, and appropriate manufacturers recommendations that from time to time shall apply.

For all specialist work, see relevant drawings.

This drawing and design are copyright of Planning Dimensions LTD

Rev No.	Date	Description
---------	------	-------------

Project Title

23 Pine Gardens, Ruislip - HA4 9TN

Drawing Description

Existing Ground Floor Plan

Scale (@ A3)

1 : 100

Date

30/07/2024

Client

D.M

Drawing Number

EX - P001

Drawn by

Aswin Selva

Checked by

Dimensions

Status

-

Revision

-




DIMENSIONS
PLANNING | ARCHITECTURE | CONSULTANCY

info@pdimensions.co.uk
www.pdimensions.co.uk
0208 076 9300


Unit 7
Hawthorn Business Park
165 Granville Road
NW2 2AZ
London


Existing Ground Floor Plan
1 : 100

 

GIA Floor Area : 41.4 m²

PINE GARDENS

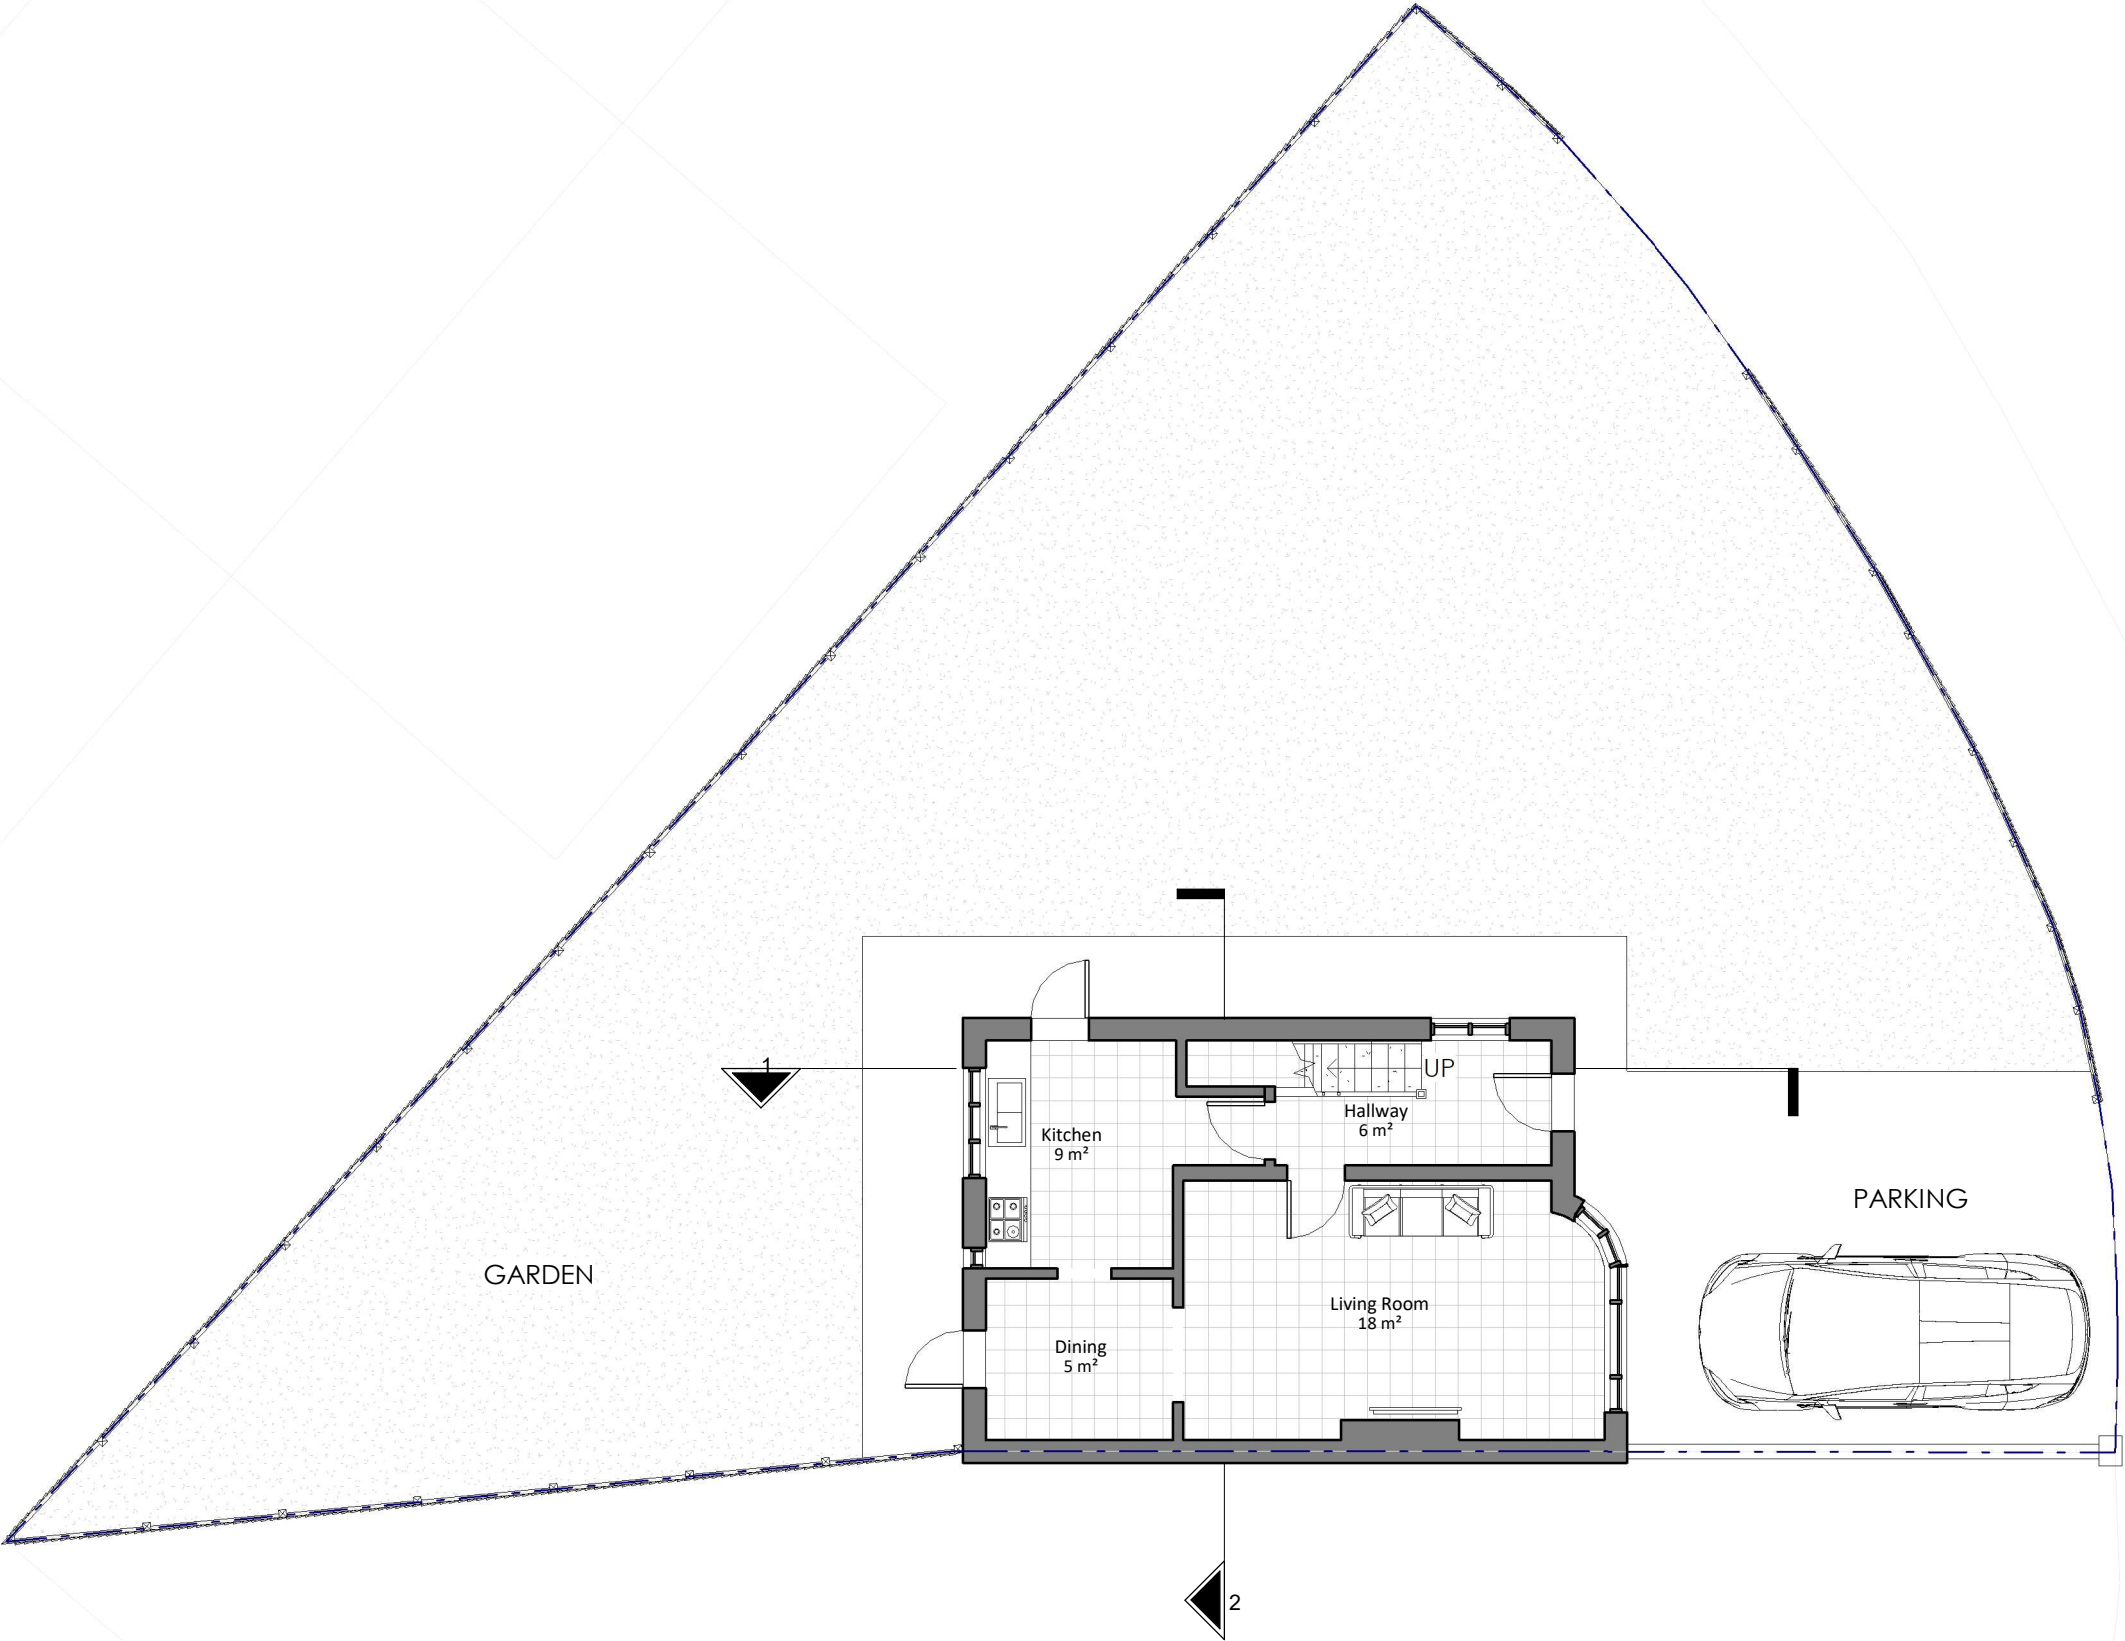

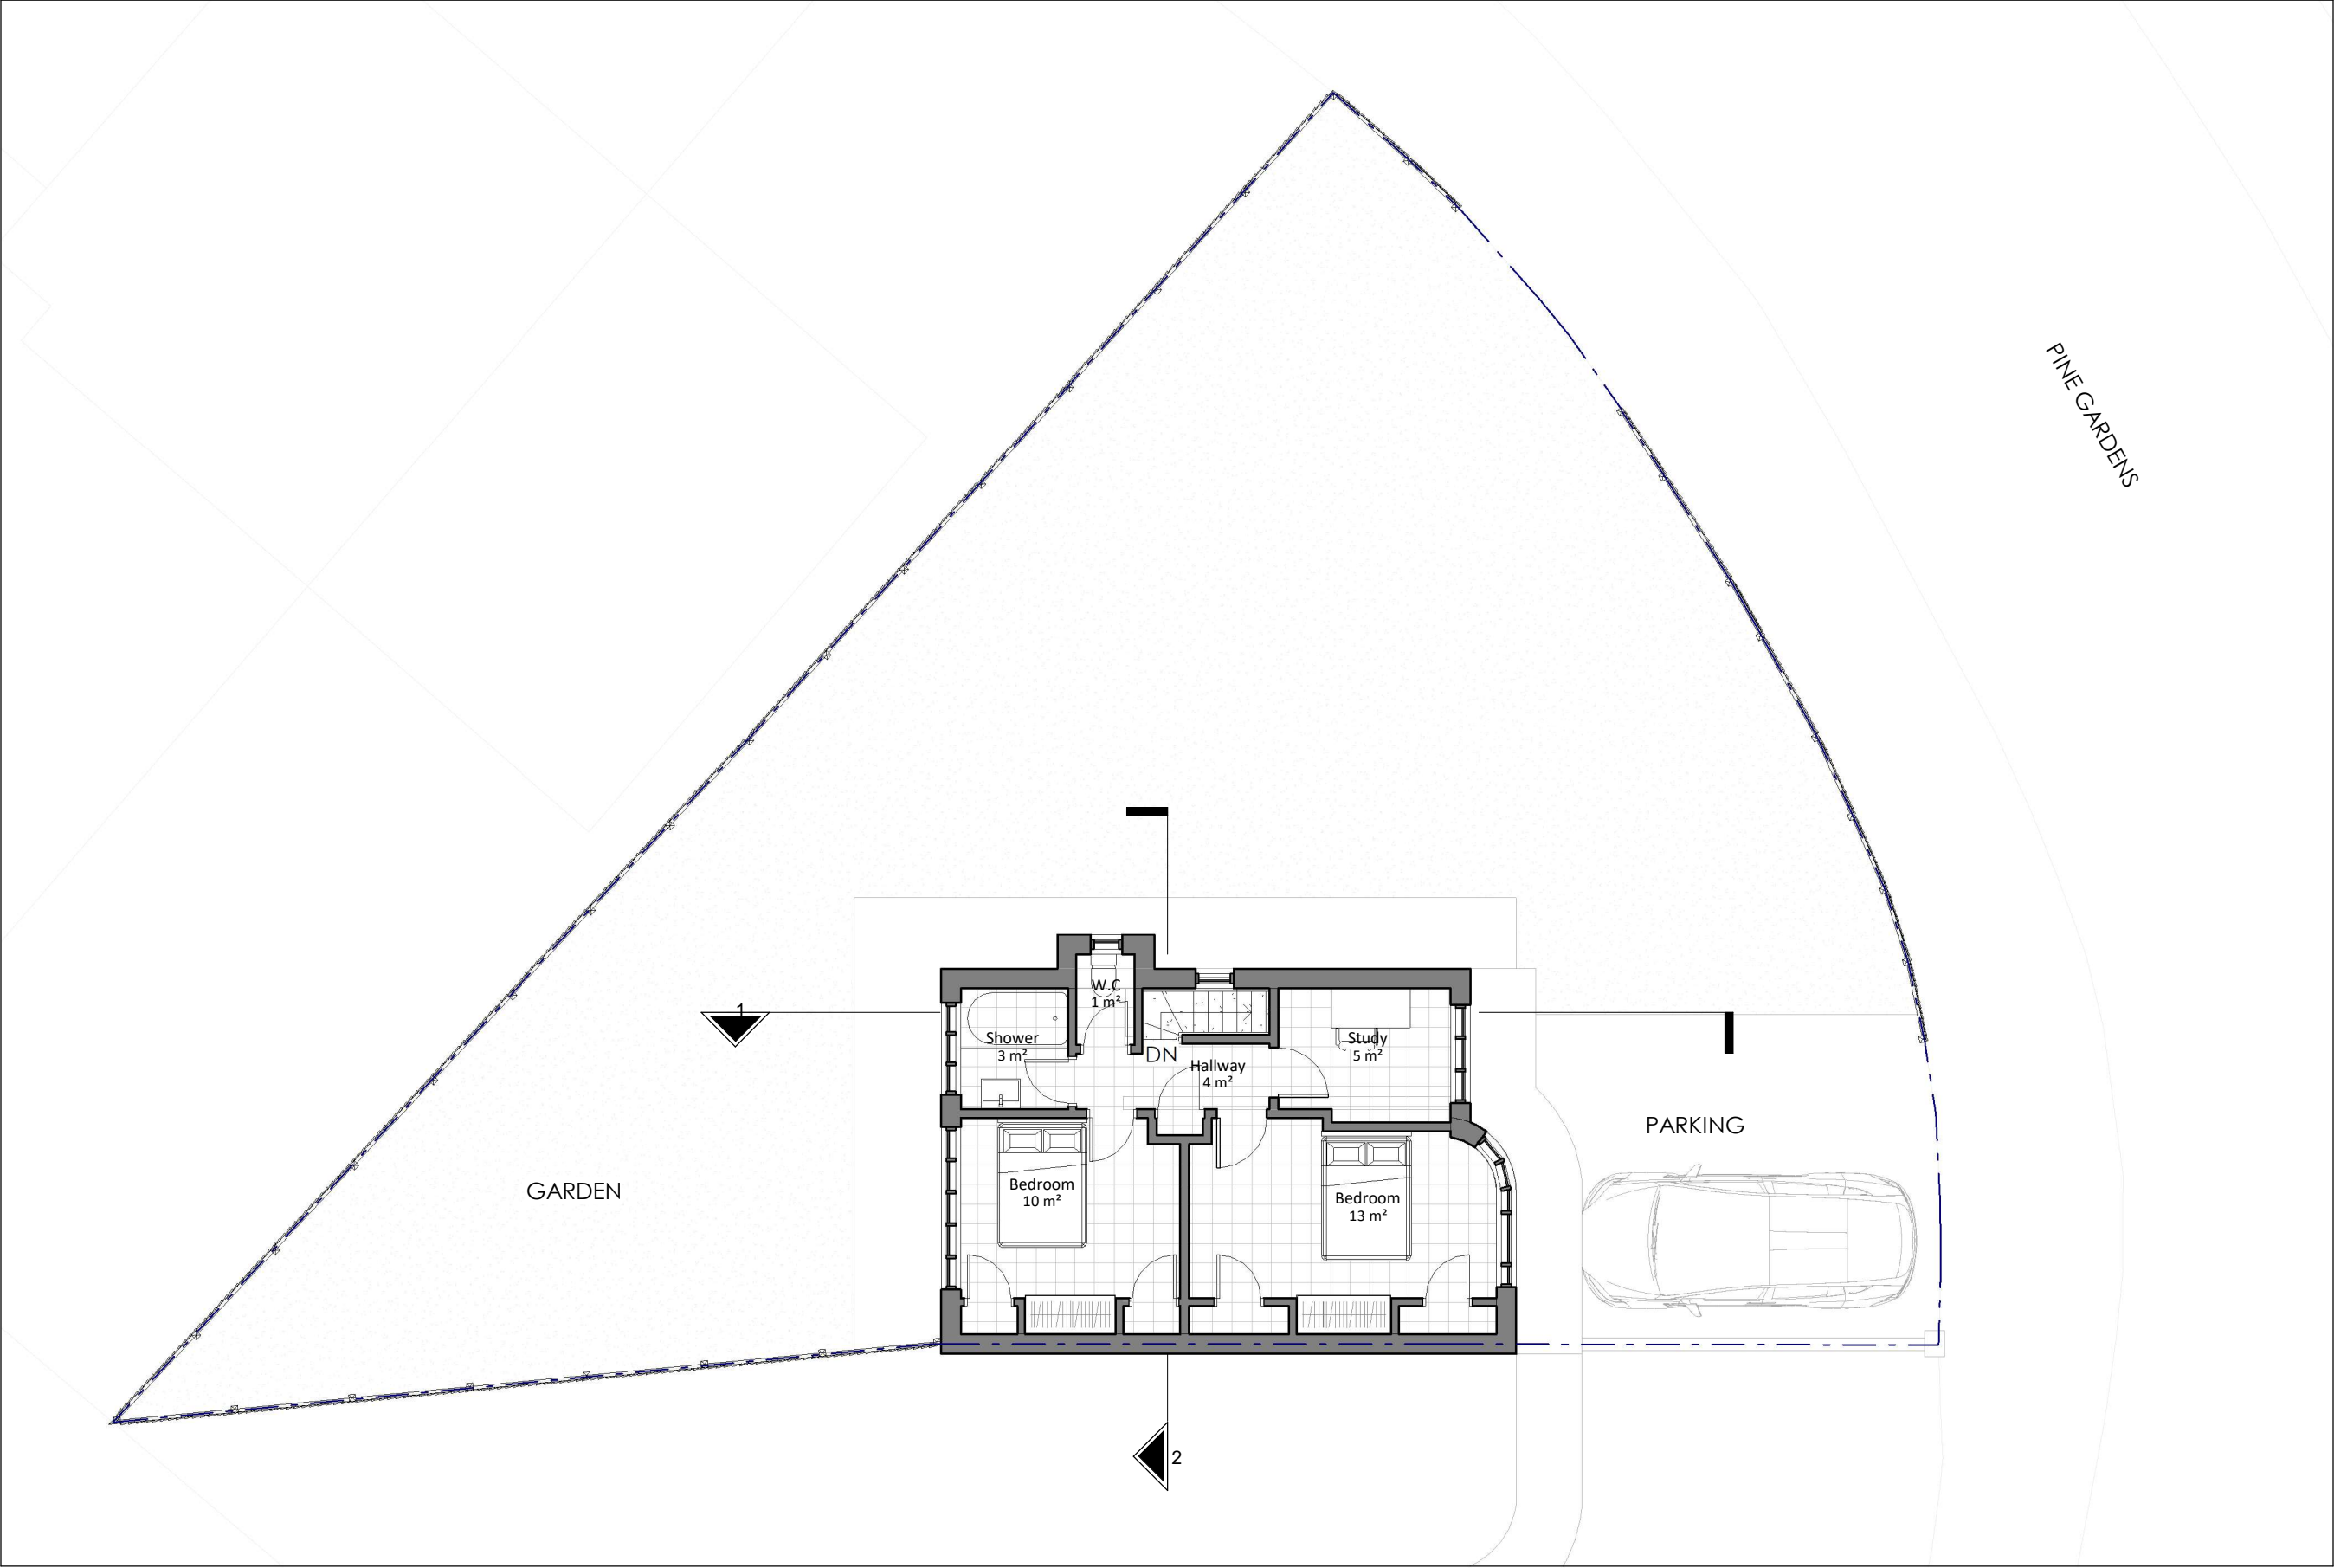

NOTES:

Only Scale of drawings for the Planning Purposes. Report all discrepancies, errors and omissions. Verify all dimensions on site before commencing any work on site or preparing shop drawings.

All materials, components and workmanship are to comply with the relevant British Standards, Codes of Practice, and appropriate manufacturers recommendations that from time to time shall apply.

For all specialist work, see relevant drawings.

This drawing and design are copyright of Planning Dimensions LTD

Rev No.	Date	Description
---------	------	-------------

Project Title

23 Pine Gardens, Ruislip - HA4 9TN

Drawing Description

Existing First Floor Plan

Scale (@ A3)	Drawn by
--------------	----------

1 : 100	Aswin Selva
---------	-------------

Date	Checked by
------	------------

30/07/2024	Dimensions
------------	------------

Client	Status
--------	--------

D.M	-
-----	---

Drawing Number	Revision
----------------	----------

EX - P002	-
-----------	---



GIA Floor Area : 41.9 m²



NOTES:

Only Scale of drawings for the Planning Purposes. Report all discrepancies, errors and omissions. Verify all dimensions on site before commencing any work on site or preparing shop drawings.

All materials, components and workmanship are to comply with the relevant British Standards, Codes of Practice, and appropriate manufacturers recommendations that from time to time shall apply.

For all specialist work, see relevant drawings.

This drawing and design are copyright of Planning Dimensions LTD

Rev No.	Date	Description
---------	------	-------------

Project Title

23 Pine Gardens, Ruislip - HA4 9TN

Drawing Description

Existing Loft Floor Plan

Scale (@ A3)

1 : 100

Date

30/07/2024

Client

D.M

Drawing Number

EX - P003

Drawn by

Aswin Selva

Checked by

Dimensions

Status

-

Revision

-



info@pdimensions.co.uk
www.pdimensions.co.uk
0208 076 9300

Unit 7
Hawthorn Business Park
165 Granville Road
NW2 2AZ
London

PINE GARDENS

PARKING

GARDEN

Existing Loft Floor Plan
1 : 100



NOTES:

Only Scale of drawings for the Planning Purposes. Report all discrepancies, errors and omissions. Verify all dimensions on site before commencing any work on site or preparing shop drawings.

All materials, components and workmanship are to comply with the relevant British Standards, Codes of Practice, and appropriate manufacturers recommendations that from time to time shall apply.

For all specialist work, see relevant drawings.

This drawing and design are copyright of Planning Dimensions LTD

Rev No.	Date	Description
---------	------	-------------

Project Title

23 Pine Gardens, Ruislip - HA4 9TN

Drawing Description

Existing Roof Plan

Scale (@ A3)

1 : 100

Drawn by

Aswin Selva

Date

30/07/2024

Checked by

Dimensions

Client

D.M

Status

-

Drawing Number

EX - P004

Revision

-

Existing Roof Plan
1 : 100



info@pdimensions.co.uk
www.pdimensions.co.uk
0208 076 9300

Unit 7
Hawthorn Business Park
165 Granville Road
NW2 2AZ
London

NOTES:

Only Scale of drawings for the Planning Purposes. Report all discrepancies, errors and omissions. Verify all dimensions on site before commencing any work on site or preparing shop drawings.

All materials, components and workmanship are to comply with the relevant British Standards, Codes of Practice, and appropriate manufacturers recommendations that from time to time shall apply.

For all specialist work, see relevant drawings.

This drawing and design are copyright of Planning Dimensions LTD

Rev No.	Date	Description
---------	------	-------------

Project Title

23 Pine Gardens, Ruislip - HA4 9TN

Drawing Description

Existing Front Elevation


Scale (@ A3)	Drawn by
--------------	----------

1 : 100	Aswin Selva
---------	-------------

Date	Checked by
30/07/2024	Dimensions

Client	Status
D.M	-

Drawing Number	Revision
EX - E001	-

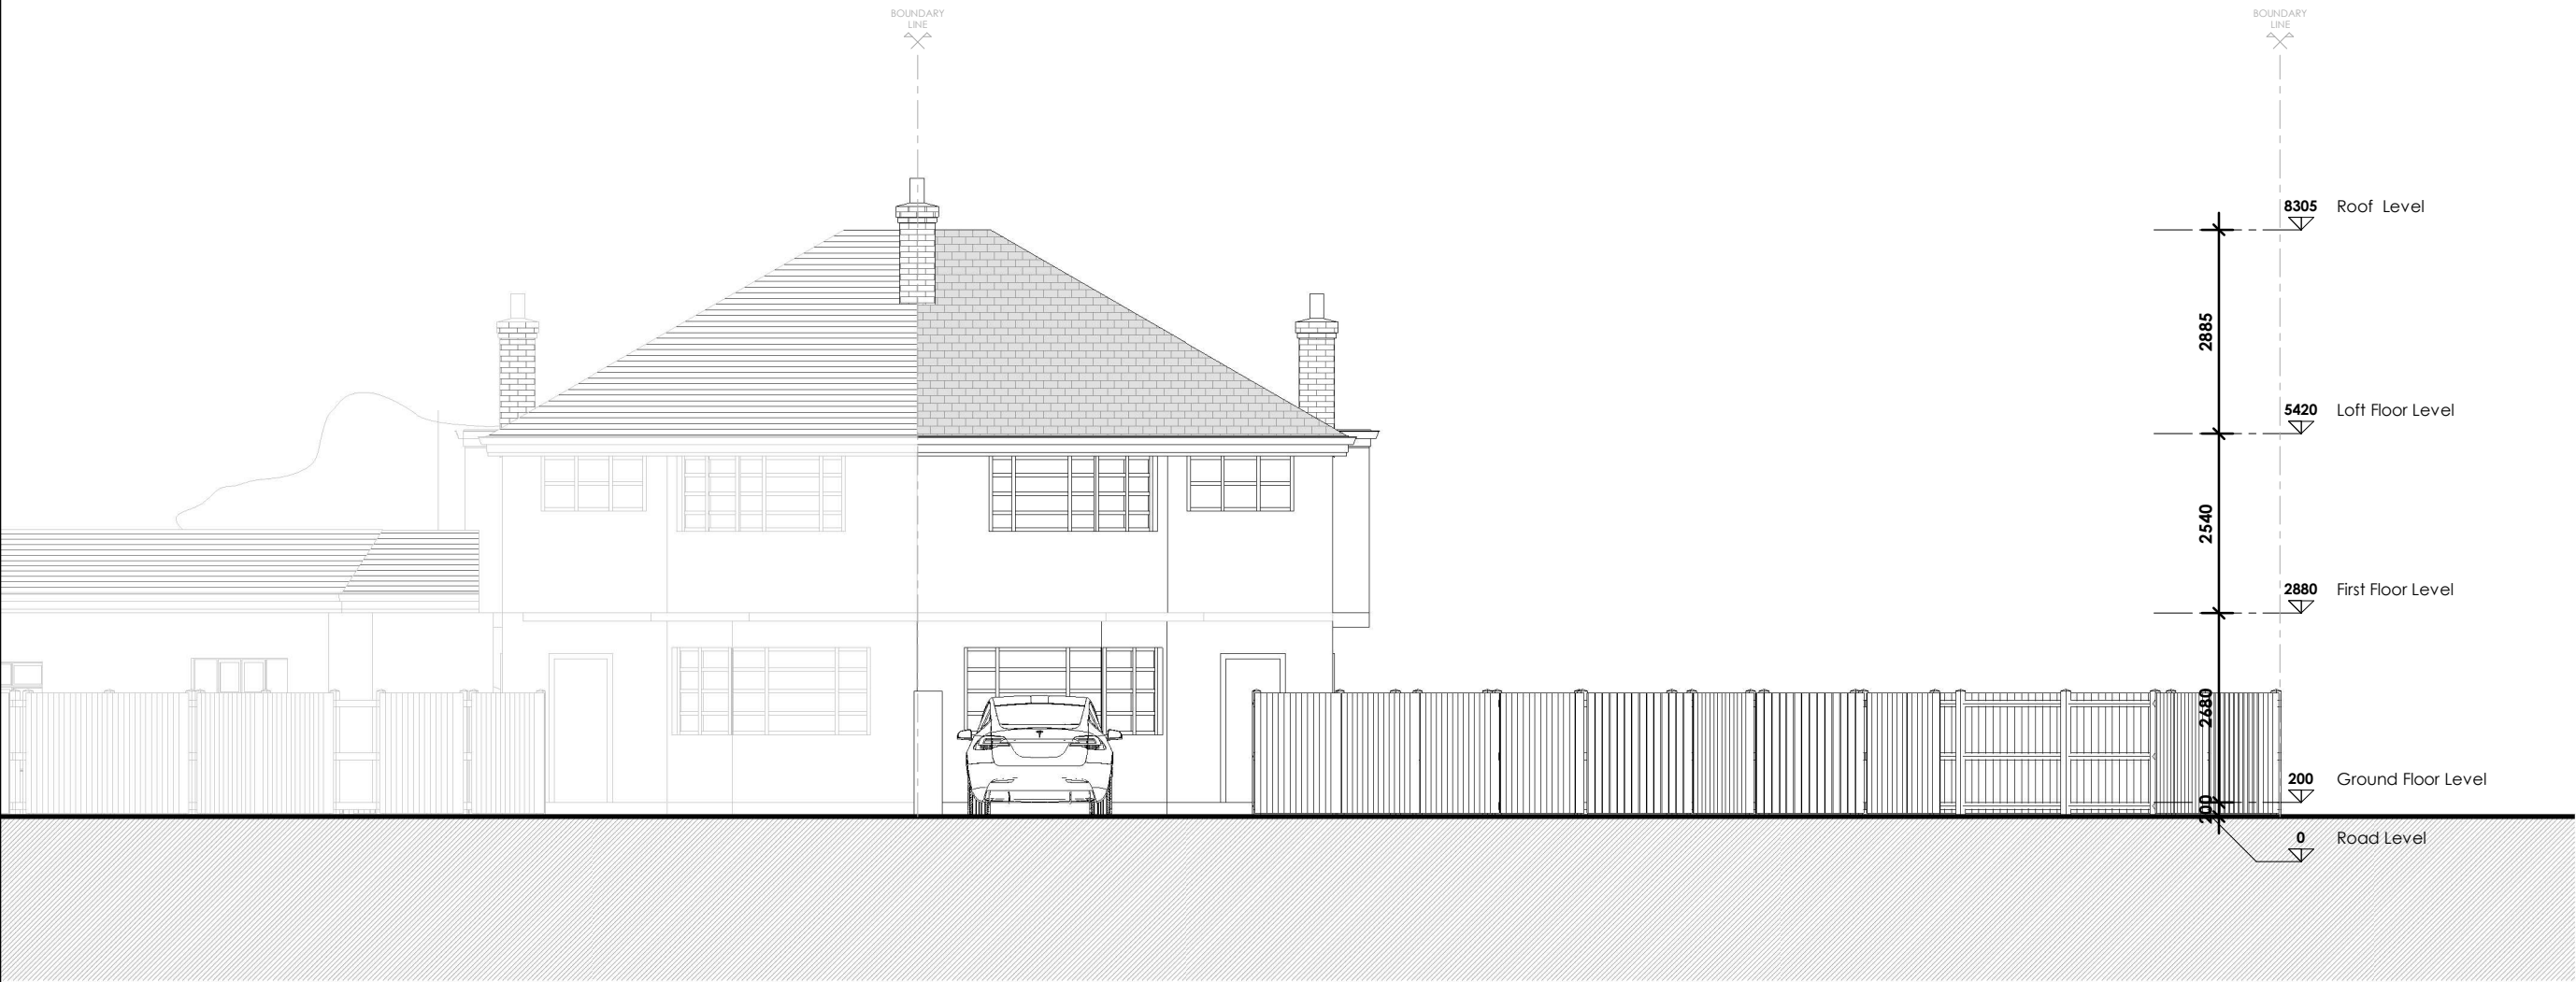

Existing Front Elevation (North - West side)
1 : 100



NOTES:

Only Scale of drawings for the Planning Purposes. Report all discrepancies, errors and omissions. Verify all dimensions on site before commencing any work on site or preparing shop drawings.

All materials, components and workmanship are to comply with the relevant British Standards, Codes of Practice, and appropriate manufacturers recommendations that from time to time shall apply.

For all specialist work, see relevant drawings.

This drawing and design are copyright of Planning Dimensions LTD

Rev No.	Date	Description
---------	------	-------------

Project Title

23 Pine Gardens, Ruislip - HA4 9TN

Drawing Description

Existing Rear Elevation

Scale (@ A3)	Drawn by
--------------	----------

1 : 100	Aswin Sellva
---------	--------------

Date	Checked by
------	------------

30/07/2024	Dimensions
------------	------------

Client	Status
--------	--------

D.M	-
-----	---

Drawing Number	Revision
----------------	----------

EX - E002	-
-----------	---



info@pdimensions.co.uk www.pdimensions.co.uk 0208 076 9300	Unit 7 Hawthorn Business Park 165 Granville Road NW2 2AZ London
--	---



Existing Rear Elevation (South - East side)
1 : 100



NOTES:

Only Scale of drawings for the Planning Purposes. Report all discrepancies, errors and omissions. Verify all dimensions on site before commencing any work on site or preparing shop drawings.

All materials, components and workmanship are to comply with the relevant British Standards, Codes of Practice, and appropriate manufacturers recommendations that from time to time shall apply.

For all specialist work, see relevant drawings.

This drawing and design are copyright of Planning Dimensions LTD

Rev No.	Date	Description
---------	------	-------------

Project Title

23 Pine Gardens, Ruislip - HA4 9TN

Drawing Description

Existing Side Elevation 1

Scale (@ A3)

1 : 100

Date

30/07/2024

Client

D.M

Drawing Number

EX - E003

Drawn by

Aswin Sellva

Checked by

Dimensions

Status

-

Revision

-



info@pdimensions.co.uk
www.pdimensions.co.uk
0208 076 9300

Unit 7
Hawthorn Business Park
165 Granville Road
NW2 2AZ
London



Existing Side Elevation 1 (South - West side)
1 : 100



NOTES:

Only Scale of drawings for the Planning Purposes. Report all discrepancies, errors and omissions. Verify all dimensions on site before commencing any work on site or preparing shop drawings.

All materials, components and workmanship are to comply with the relevant British Standards, Codes of Practice, and appropriate manufacturers recommendations that from time to time shall apply.

For all specialist work, see relevant drawings.

This drawing and design are copyright of Planning Dimensions LTD

Rev No.	Date	Description
---------	------	-------------

Project Title

23 Pine Gardens, Ruislip - HA4 9TN

Drawing Description

Existing Side
Elevation 2

Scale (@ A3)	Drawn by
1 : 100	Aswin Selva


Date	Checked by
30/07/2024	Dimensions

Client	Status
D.M	-

Drawing Number	Revision
EX - E004	-




info@pdimensions.co.uk www.pdimensions.co.uk 0208 076 9300	Unit 7 Hawthorn Business Park 165 Granville Road NW2 2AZ London
--	---

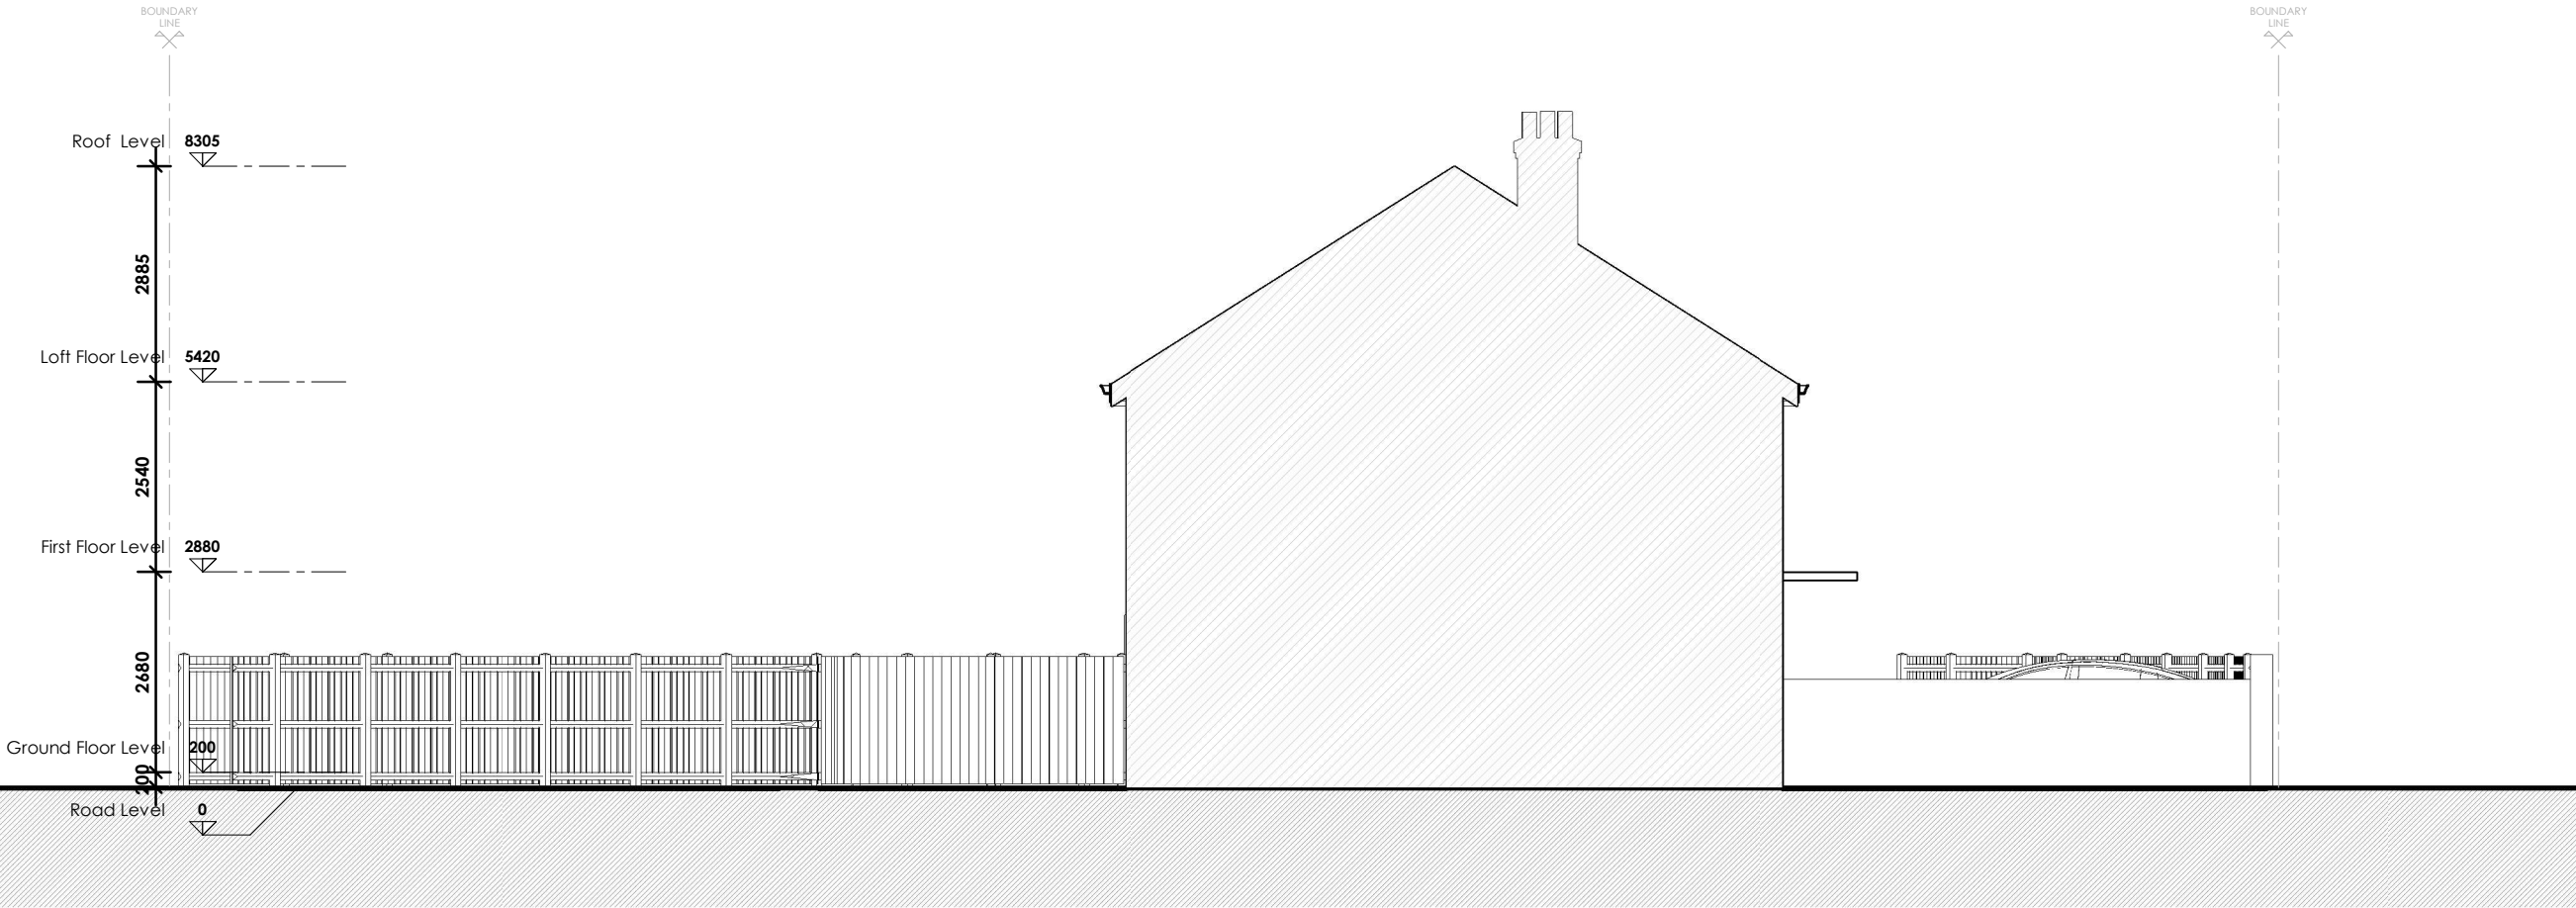


Existing Side Elevation 2 (North - East side)
1 : 100



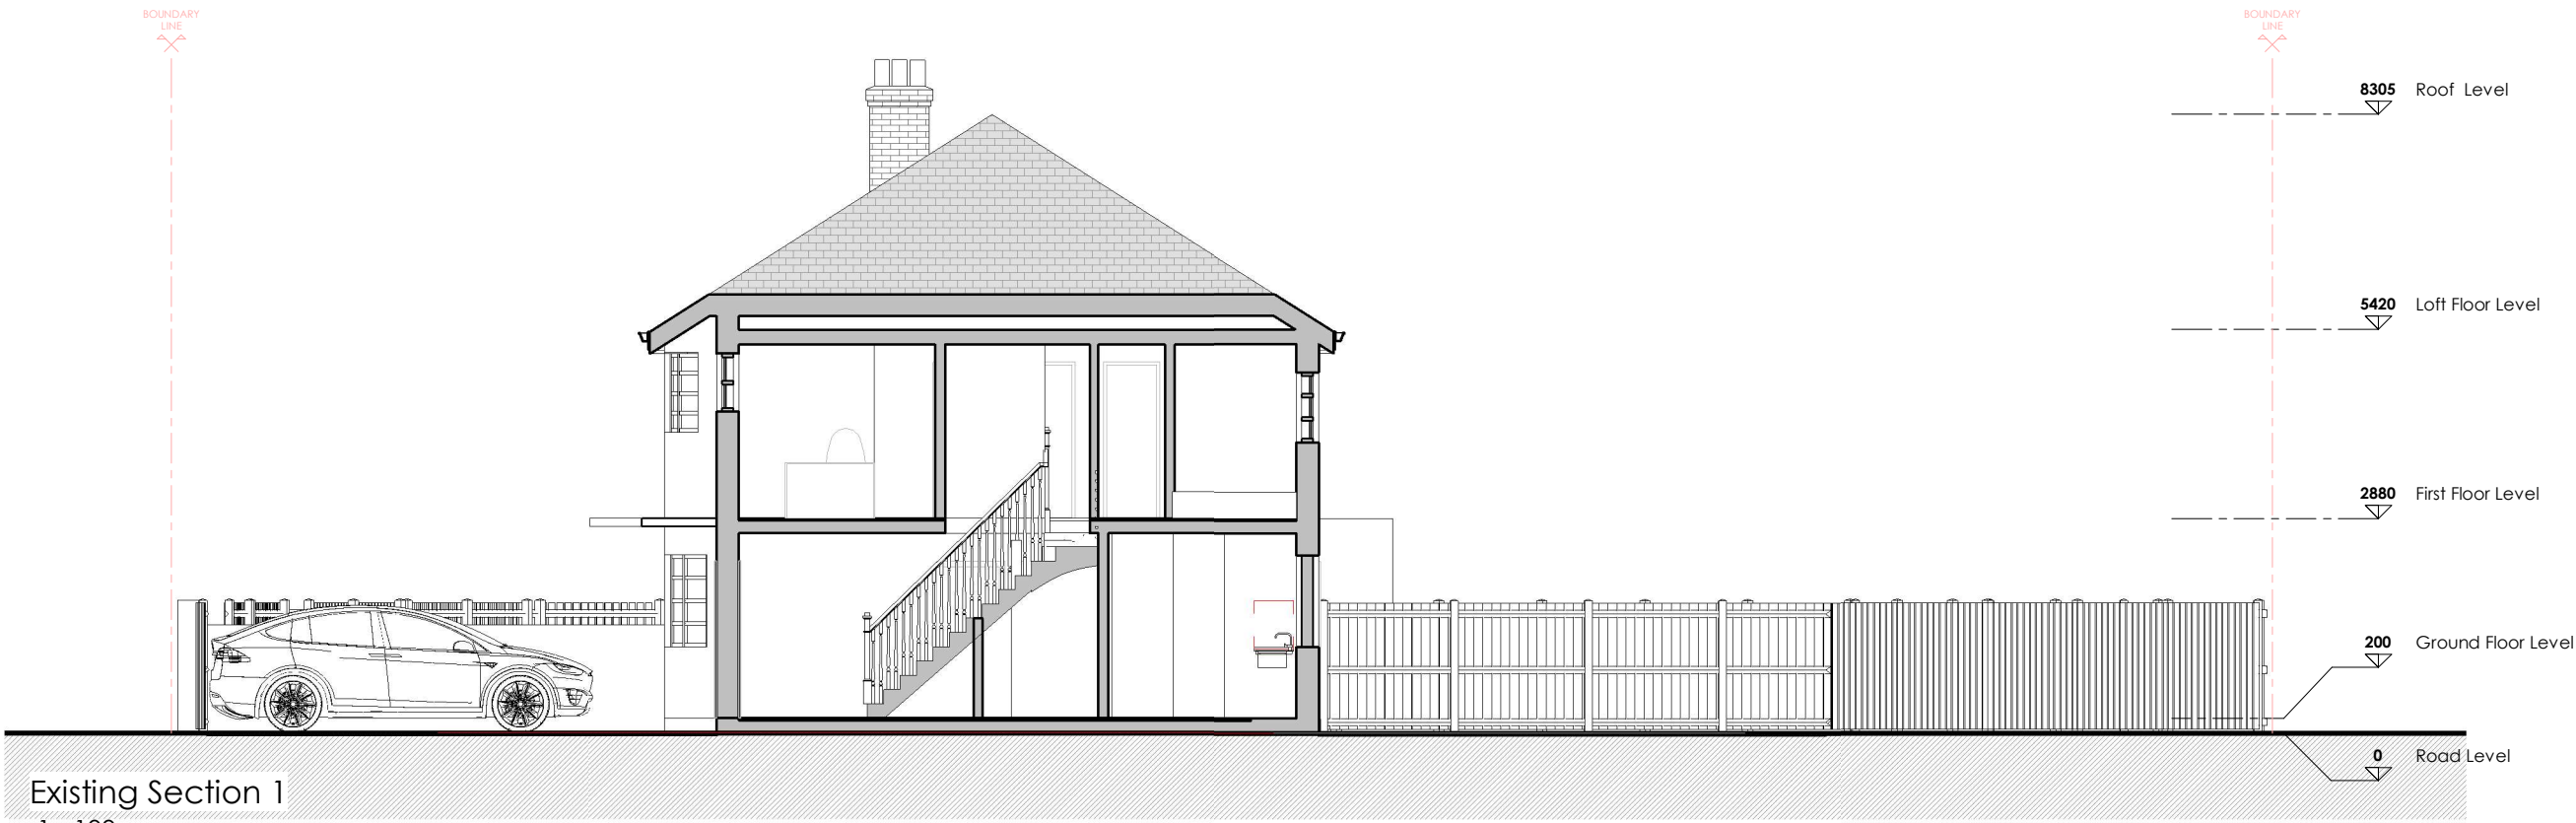

Existing Section 1
1 : 100

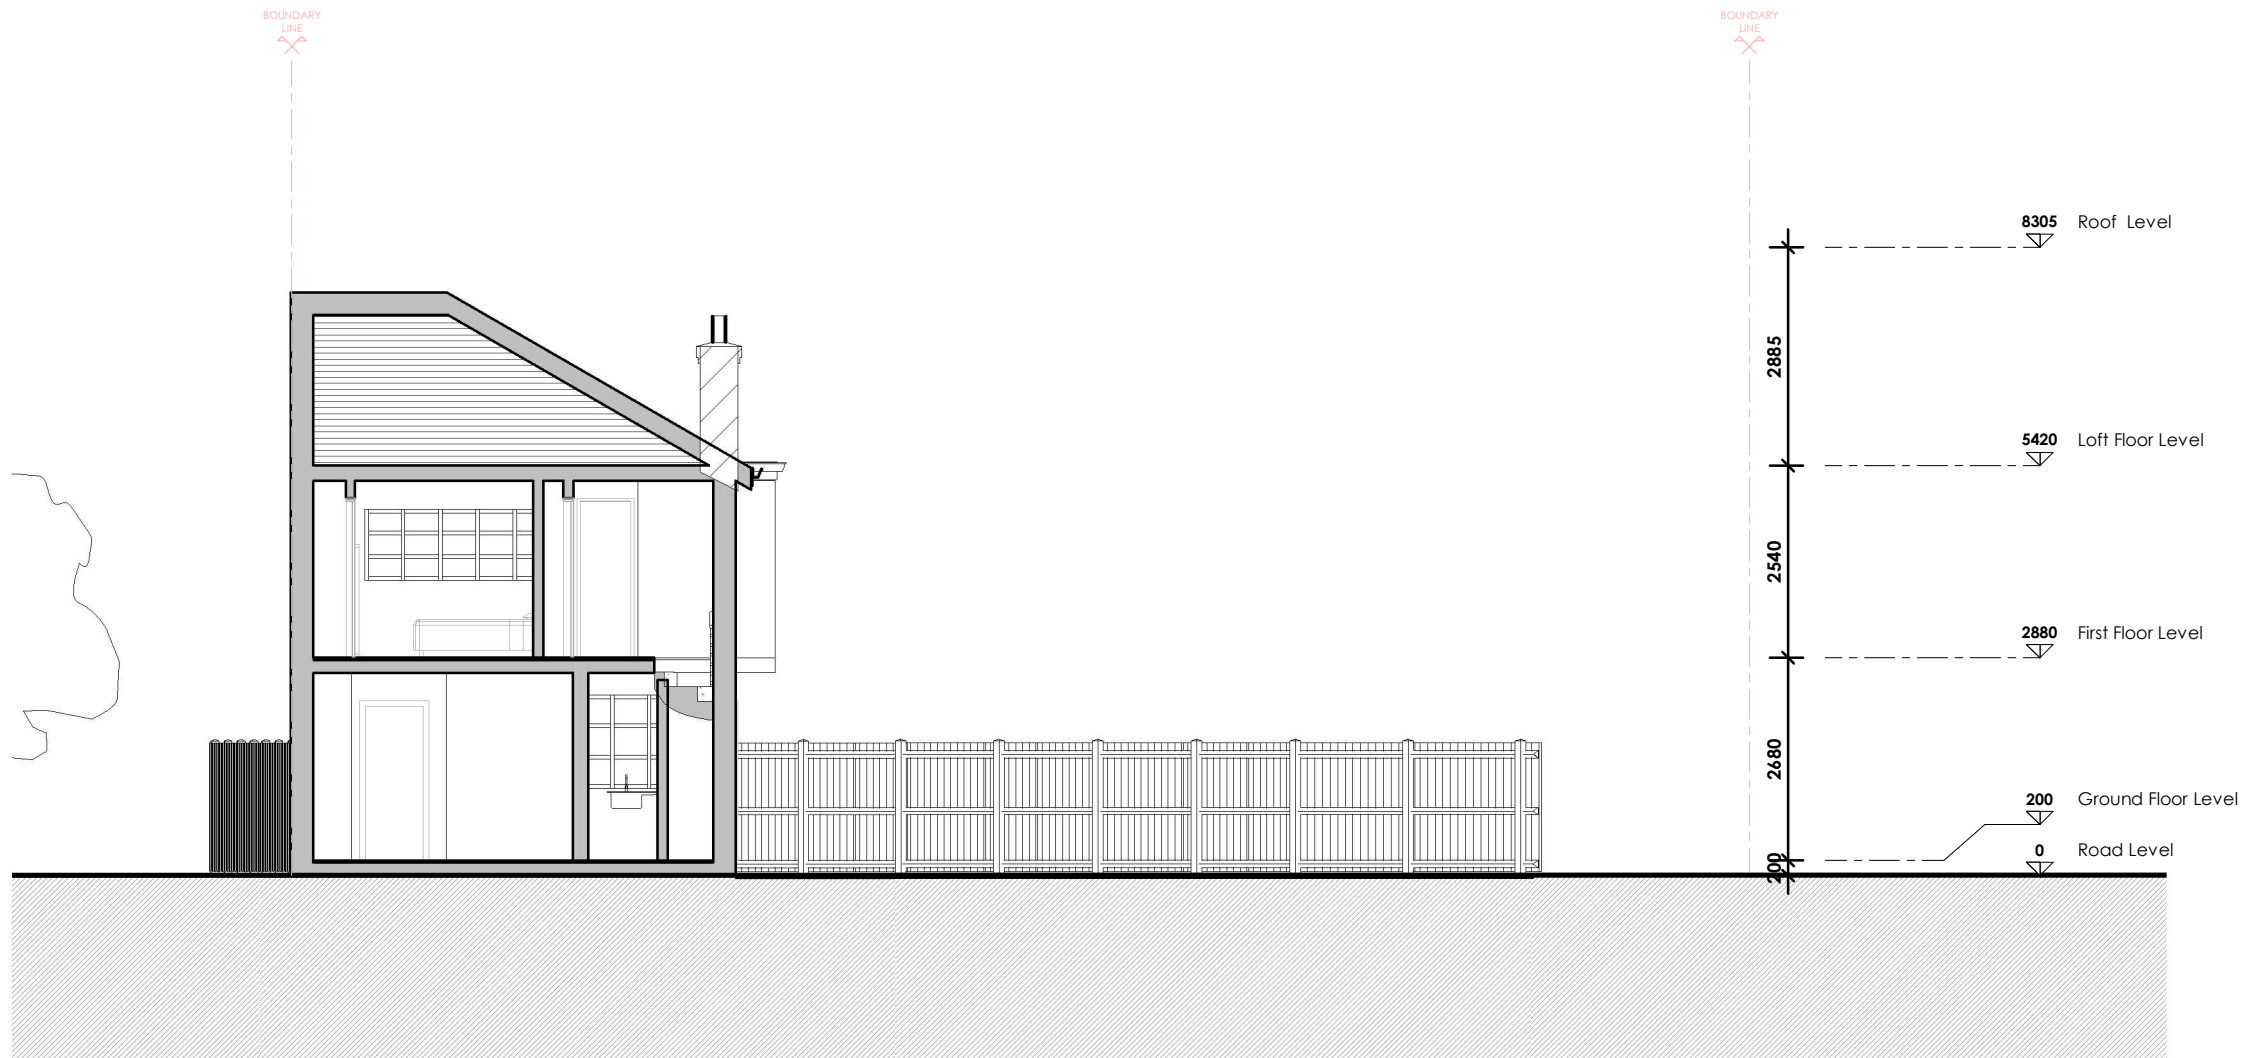

Existing Section 2
1 : 100

NOTES:
Only Scale of drawings for the Planning Purposes. Report all discrepancies, errors and omissions. Verify all dimensions on site before commencing any work on site or preparing shop drawings.
All materials, components and workmanship are to comply with the relevant British Standards, Codes of Practice, and appropriate manufacturers recommendations that from time to time shall apply.
For all specialist work, see relevant drawings.
This drawing and design are copyright of Planning Dimensions LTD

Rev No.	Date	Description
---------	------	-------------

Project Title

23 Pine Gardens, Ruislip - HA4 9TN

Drawing Description

Existing Sections

Scale (@ A3)	Drawn by
1 : 100	Aswin Selva
Date	Checked by
30/07/2024	Dimensions
Client	Status
D.M	-
Drawing Number	Revision
EX - S001	-



info@pdimensions.co.uk
www.pdimensions.co.uk
0208 076 9300

Unit 7
Hawthorn Business Park
165 Granville Road
NW2 2AZ
London