


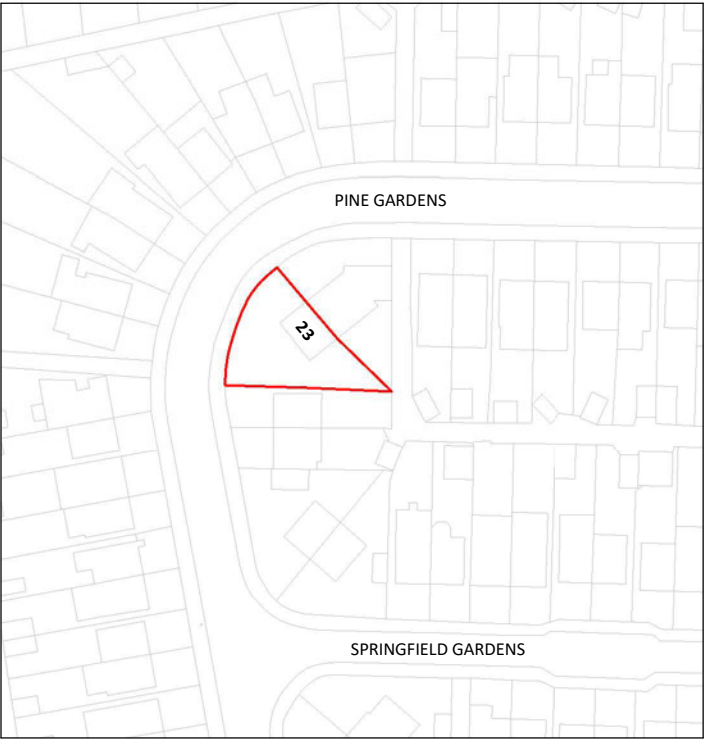


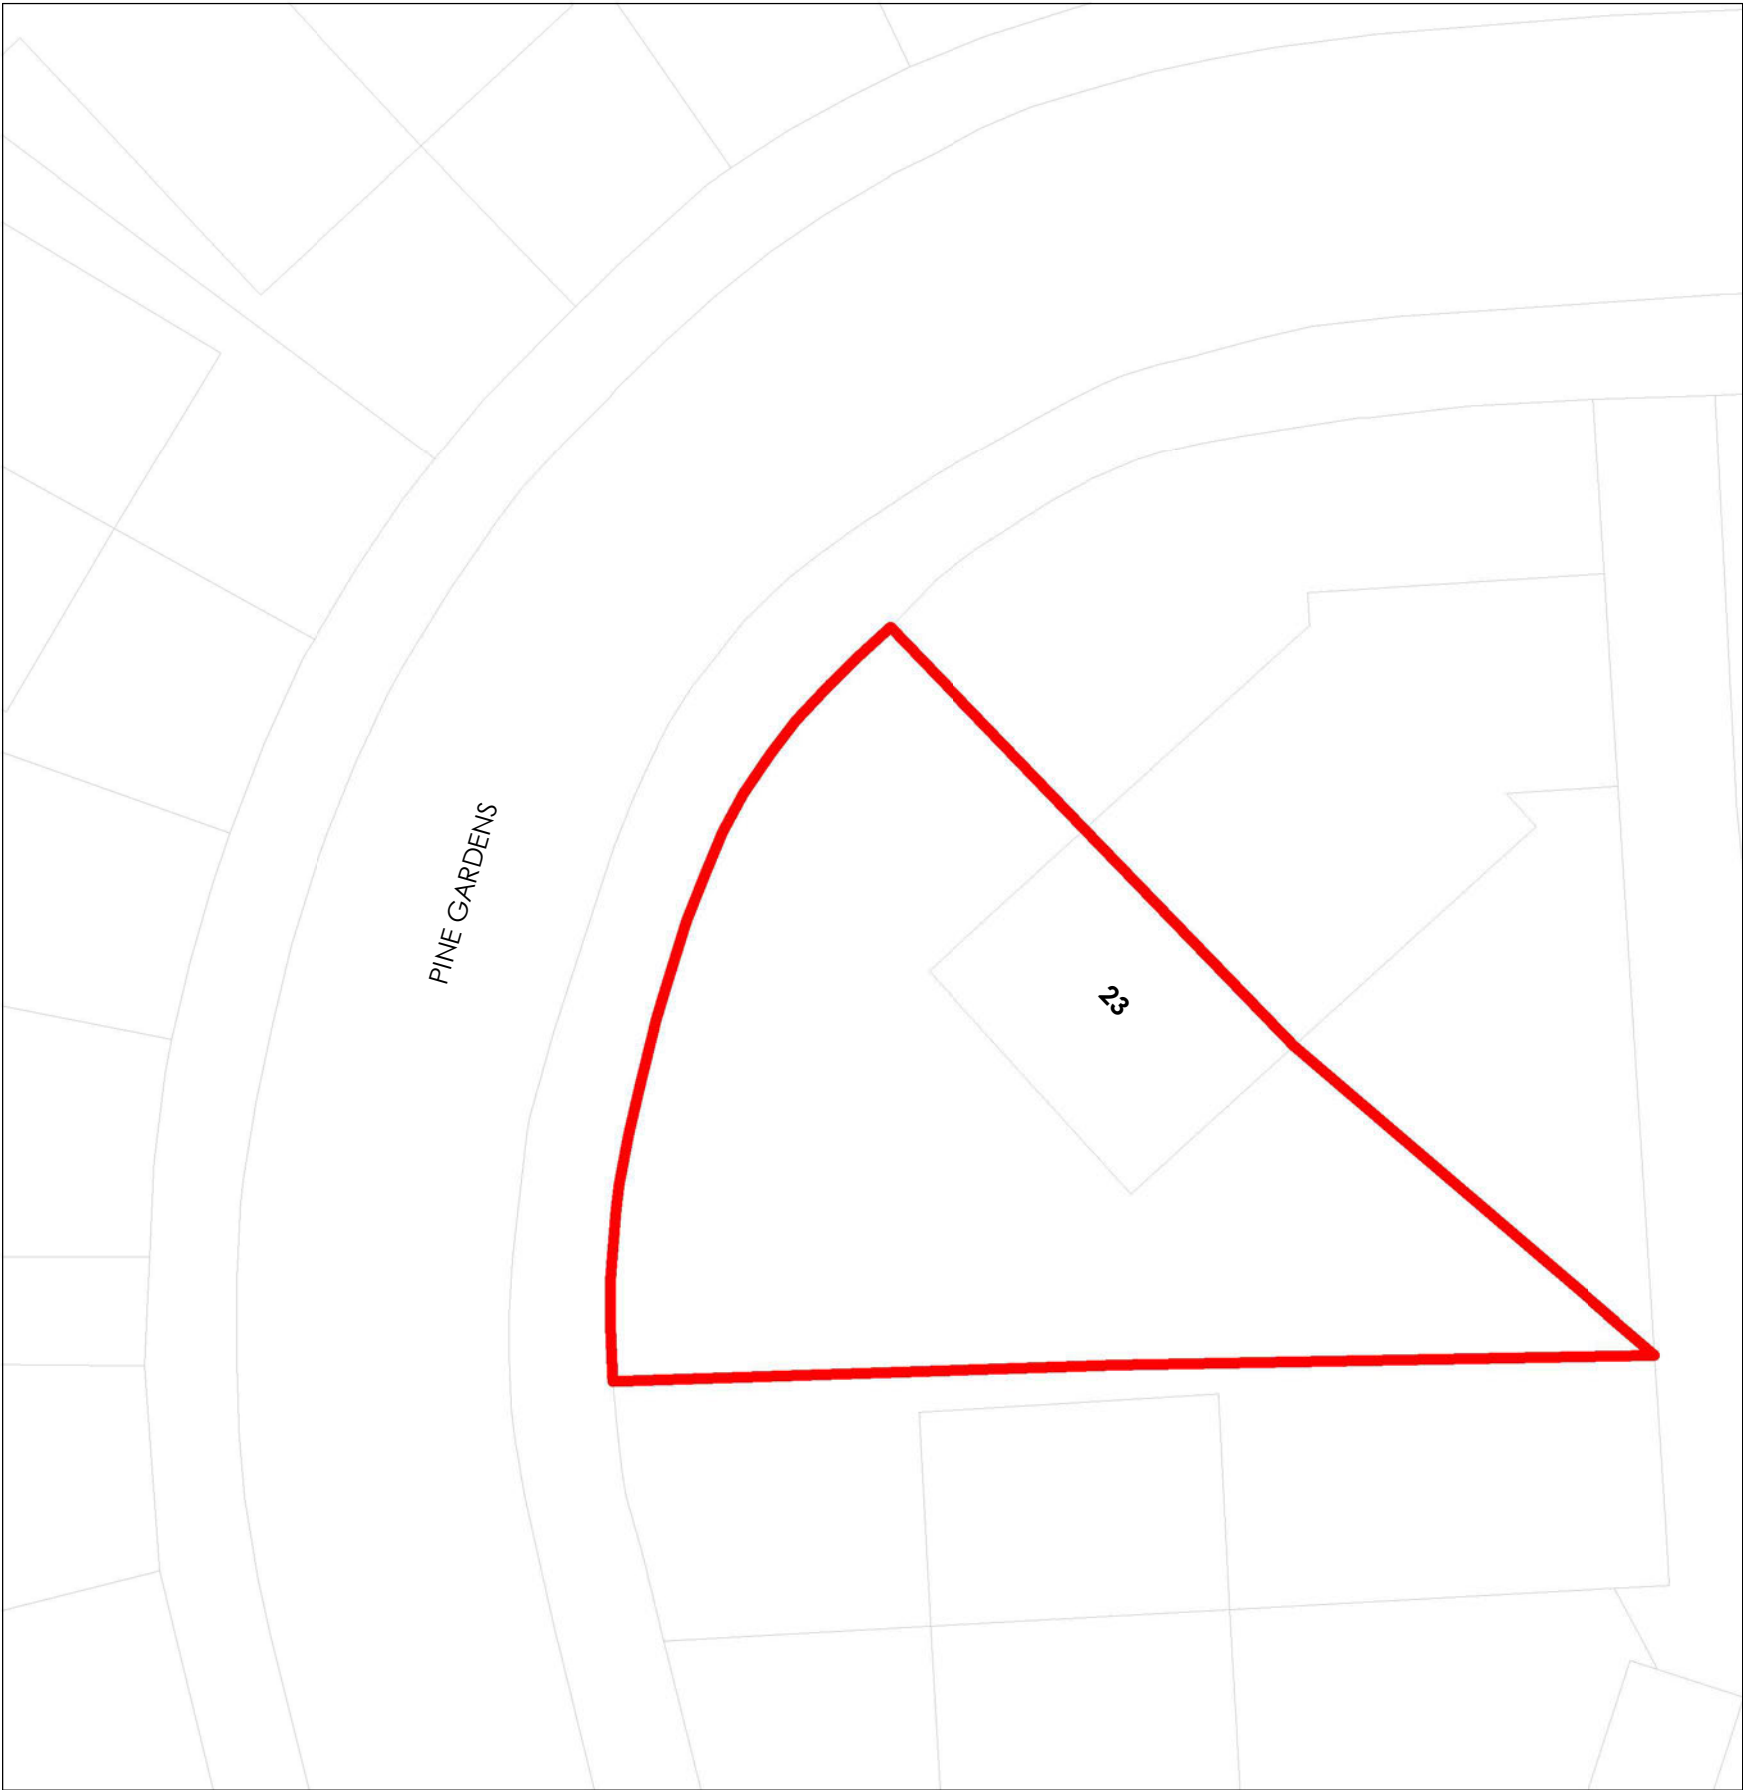

ExistingOS Map
1 : 1250

 

ExistingLocation Plan
1 : 200

 

NOTES:
Only Scale of drawings for the Planning Purposes. Report all discrepancies, errors and omissions. Verify all dimensions on site before commencing any work on site or preparing shop drawings.
All materials, components and workmanship are to comply with the relevant British Standards, Codes of Practice, and appropriate manufacturers recommendations that from time to time shall apply.
For all specialist work, see relevant drawings.
This drawing and design are copyright of Planning Dimensions LTD

Rev No.	Date	Description
---------	------	-------------

Boundry Line: —

Schedule of Areas

Total Site Area : **295.96 m²**
GIA for the Existing Residential : **132.2 m²**

Project Title

23 Pine Gardens, Ruislip - HA4 9TN

Drawing Description

**Existing Location
Plan OS Map**

Scale (@ A3)

As indicated

Drawn by

Aswin Selva

Date

27/02/2025

Checked by

Dimensions

Client

D.M

Status

-

Drawing Number

EX - L003

Revision

-



info@pdimensions.co.uk
www.pdimensions.co.uk
0208 076 9300

Unit 7
Hawthorn Business Park
165 Granville Road
NW2 2AZ
London

NOTES:

Only Scale of drawings for the Planning Purposes. Report all discrepancies, errors and omissions. Verify all dimensions on site before commencing any work on site or preparing shop drawings.

All materials, components and workmanship are to comply with the relevant British Standards, Codes of Practice, and appropriate manufacturers recommendations that from time to time shall apply.

For all specialist work, see relevant drawings.

This drawing and design are copyright of Planning Dimensions LTD

Rev No.	Date	Description
---------	------	-------------

Project Title

23 Pine Gardens, Ruislip - HA4 9TN

Drawing Description

ExistingGround Floor Plan

Scale (@ A3)

1 : 100

Date

27/02/2025

Client

D.M

Drawing Number

EX- P001

Drawn by

Aswin Selva

Checked by

Dimensions

Status

-

Revision


-




info@pdimensions.co.uk
www.pdimensions.co.uk
0208 076 9300

Unit 7
Hawthorn Business Park
165 Granville Road
NW2 2AZ
London

PINE GARDENS

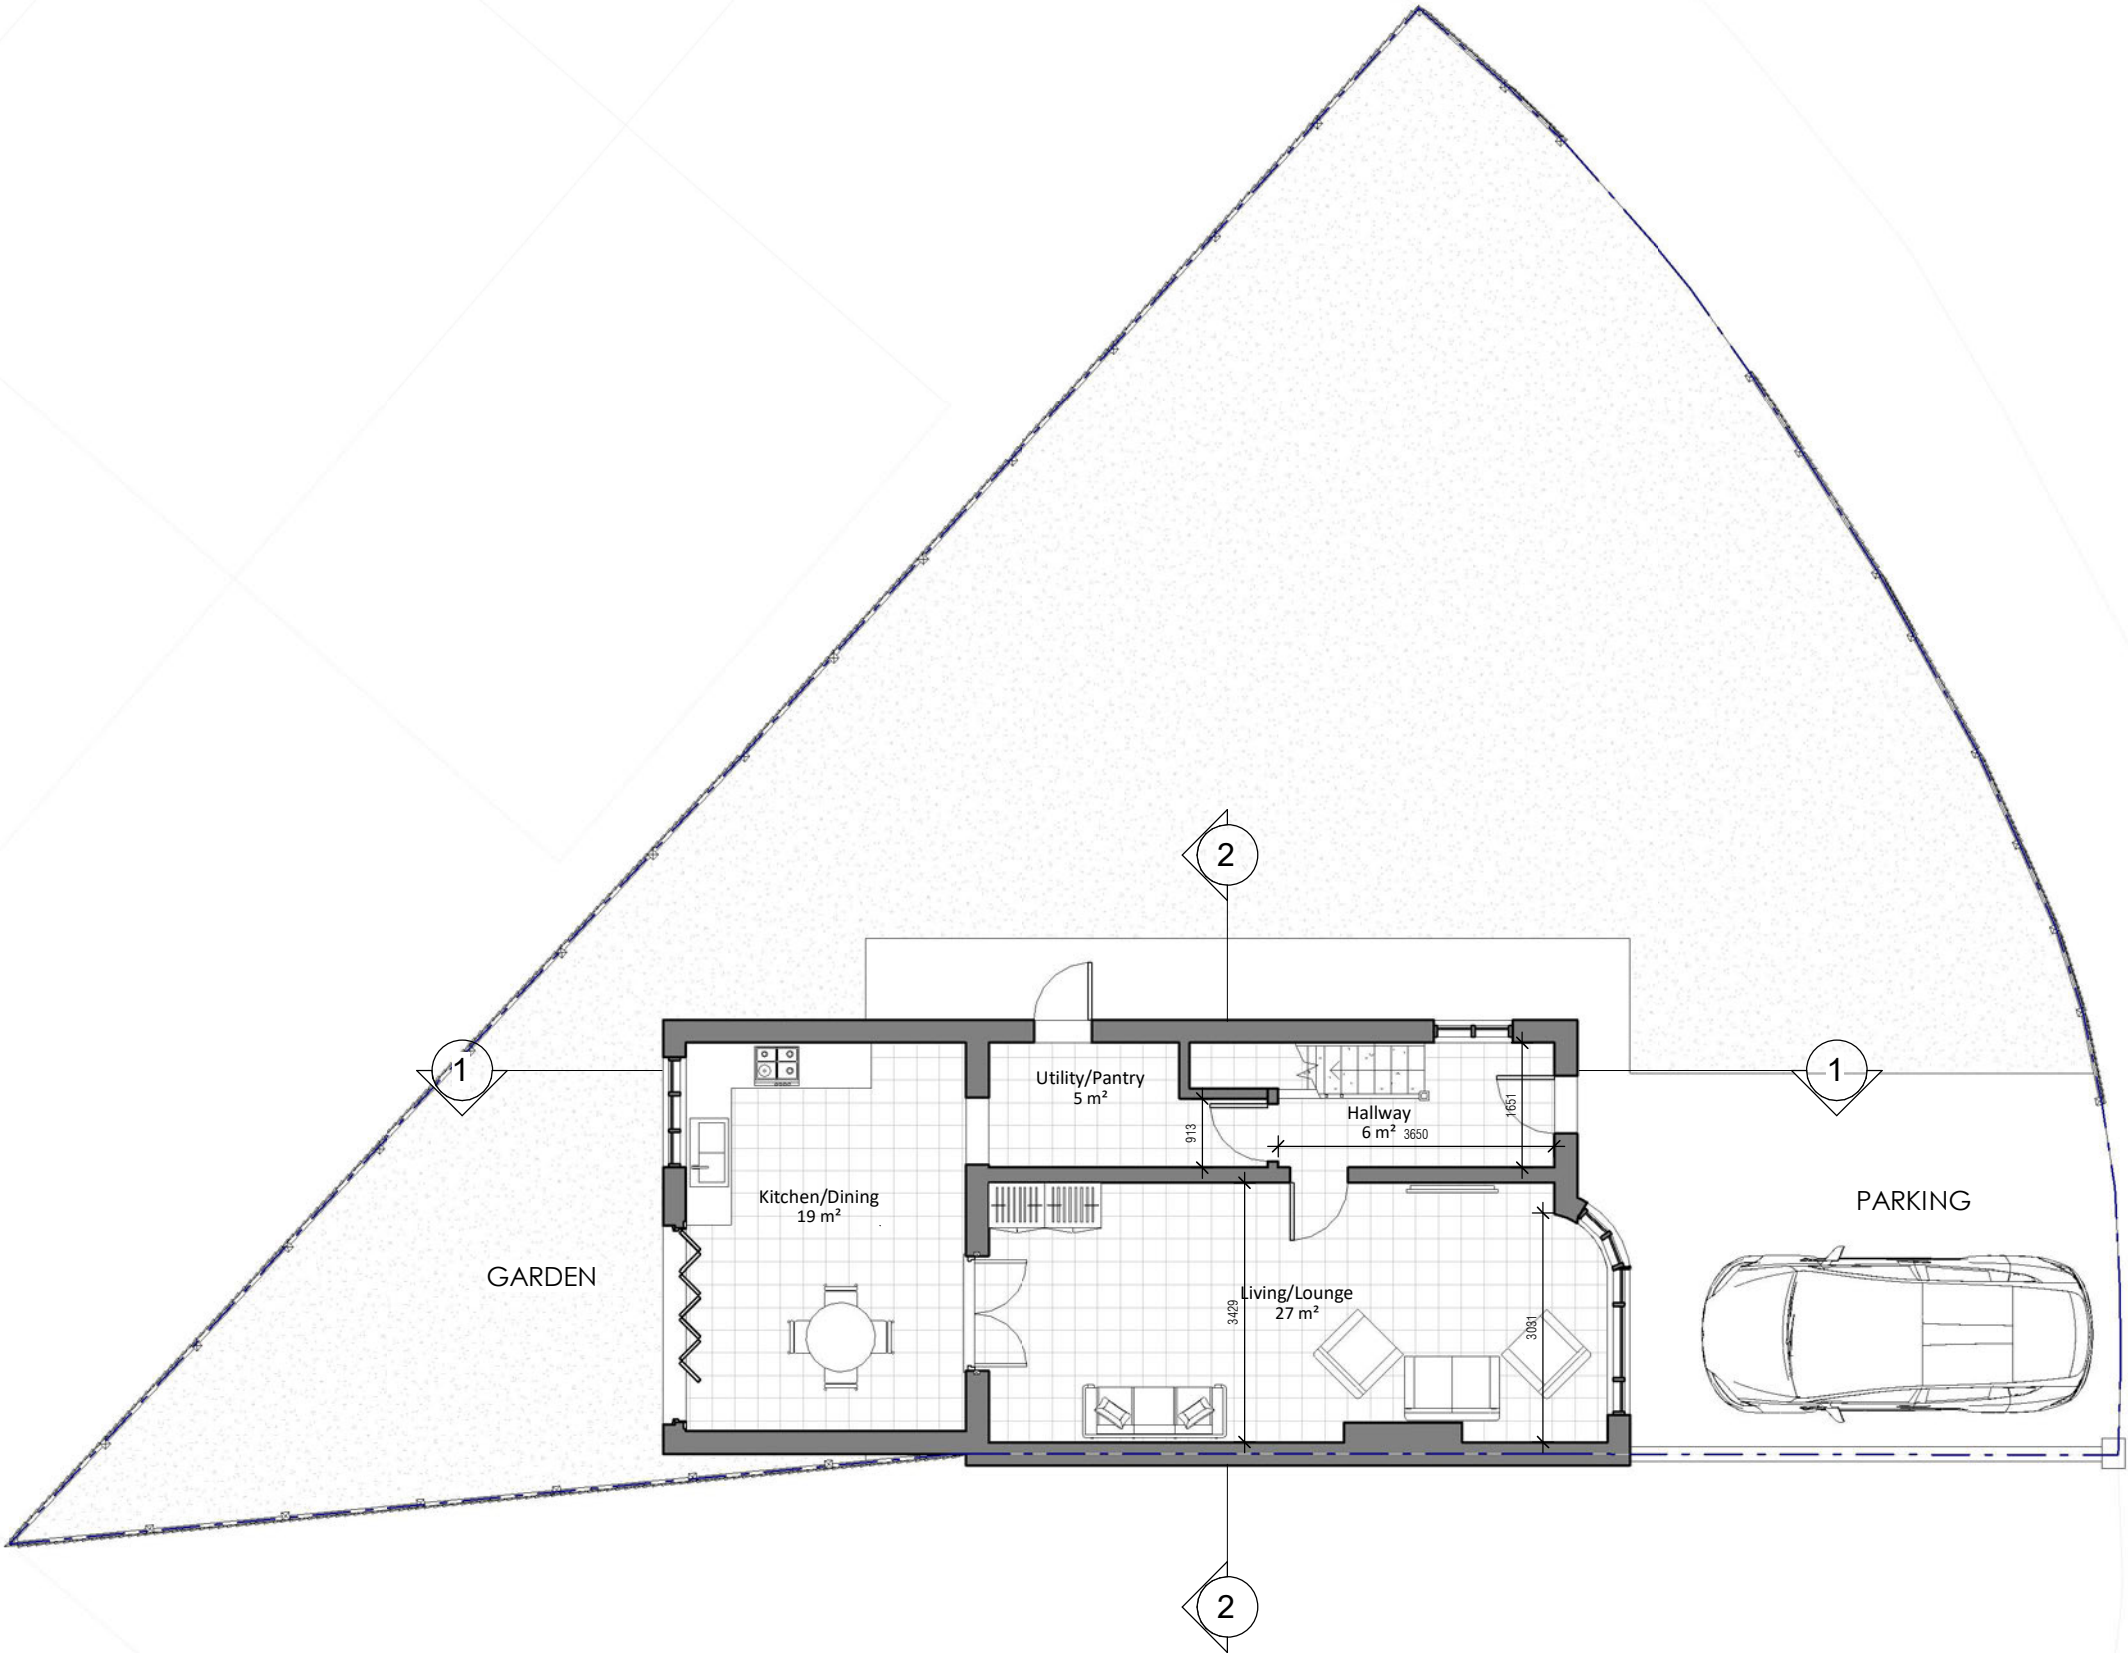

ExistingGround Floor Plan
1 : 100

 

GIA Floor Area : 61.9 m²



NOTES:

Only Scale of drawings for the Planning Purposes. Report all discrepancies, errors and omissions. Verify all dimensions on site before commencing any work on site or preparing shop drawings.

All materials, components and workmanship are to comply with the relevant British Standards, Codes of Practice, and appropriate manufacturers recommendations that from time to time shall apply.

For all specialist work, see relevant drawings.

This drawing and design are copyright of Planning Dimensions LTD

Rev No.	Date	Description
---------	------	-------------

Project Title

23 Pine Gardens, Ruislip - HA4 9TN

Drawing Description

ExistingFirst Floor Plan

Scale (@ A3)	Drawn by
--------------	----------

1 : 100	Aswin Selva
---------	-------------

Date	Checked by
------	------------

27/02/2025	Dimensions
------------	------------

Client	Status
--------	--------

D.M	-
-----	---

Drawing Number	Revision
----------------	----------

EX- P002	-
----------	---



info@pdimensions.co.uk
www.pdimensions.co.uk
0208 076 9300

Unit 7
Hawthorn Business Park
165 Granville Road
NW2 2AZ
London

NOTES:

Only Scale of drawings for the Planning Purposes. Report all discrepancies, errors and omissions. Verify all dimensions on site before commencing any work on site or preparing shop drawings.

All materials, components and workmanship are to comply with the relevant British Standards, Codes of Practice, and appropriate manufacturers recommendations that from time to time shall apply.

For all specialist work, see relevant drawings.

This drawing and design are copyright of Planning Dimensions LTD

Rev No.	Date	Description
---------	------	-------------

Project Title

23 Pine Gardens, Ruislip - HA4 9TN

Drawing Description

Existing Loft Floor Plan

Scale (@ A3)

1 : 100

Date

27/02/2025

Client

D.M

Drawing Number

EX- P003

Drawn by

Aswin Selva

Checked by

Dimensions

Status

-

Revision

-



info@pdimensions.co.uk www.pdimensions.co.uk 0208 076 9300	Unit 7 Hawthorn Business Park 165 Granville Road NW2 2AZ London
--	---

PINE GARDENS

PARKING

GARDEN

ExistingLoft Floor Plan
1 : 100



GIA Floor Area : 28.4 m²

2

1

1

2

Bedroom
12 m²

2410

Bedroom
8 m²

3028

2944

Hallway
4 m²

2074

1898

Shower
4 m²

2074

1898

2

1

1

2

NOTES:

Only Scale of drawings for the Planning Purposes. Report all discrepancies, errors and omissions. Verify all dimensions on site before commencing any work on site or preparing shop drawings.

All materials, components and workmanship are to comply with the relevant British Standards, Codes of Practice, and appropriate manufacturers recommendations that from time to time shall apply.

For all specialist work, see relevant drawings.

This drawing and design are copyright of Planning Dimensions LTD

Rev No.	Date	Description
---------	------	-------------

Project Title

23 Pine Gardens, Ruislip - HA4 9TN

Drawing Description

Existing Roof Plan

Scale (@ A3)	Drawn by
--------------	----------

1 : 100	Aswin Selva
---------	-------------

Date	Checked by
------	------------

27/02/2025	Dimensions
------------	------------

Client	Status
--------	--------


D.M	-
-----	---

Drawing Number	Revision
----------------	----------

EX- P004	-
----------	---



info@pdimensions.co.uk www.pdimensions.co.uk 0208 076 9300	Unit 7 Hawthorn Business Park 165 Granville Road NW2 2AZ London
--	---

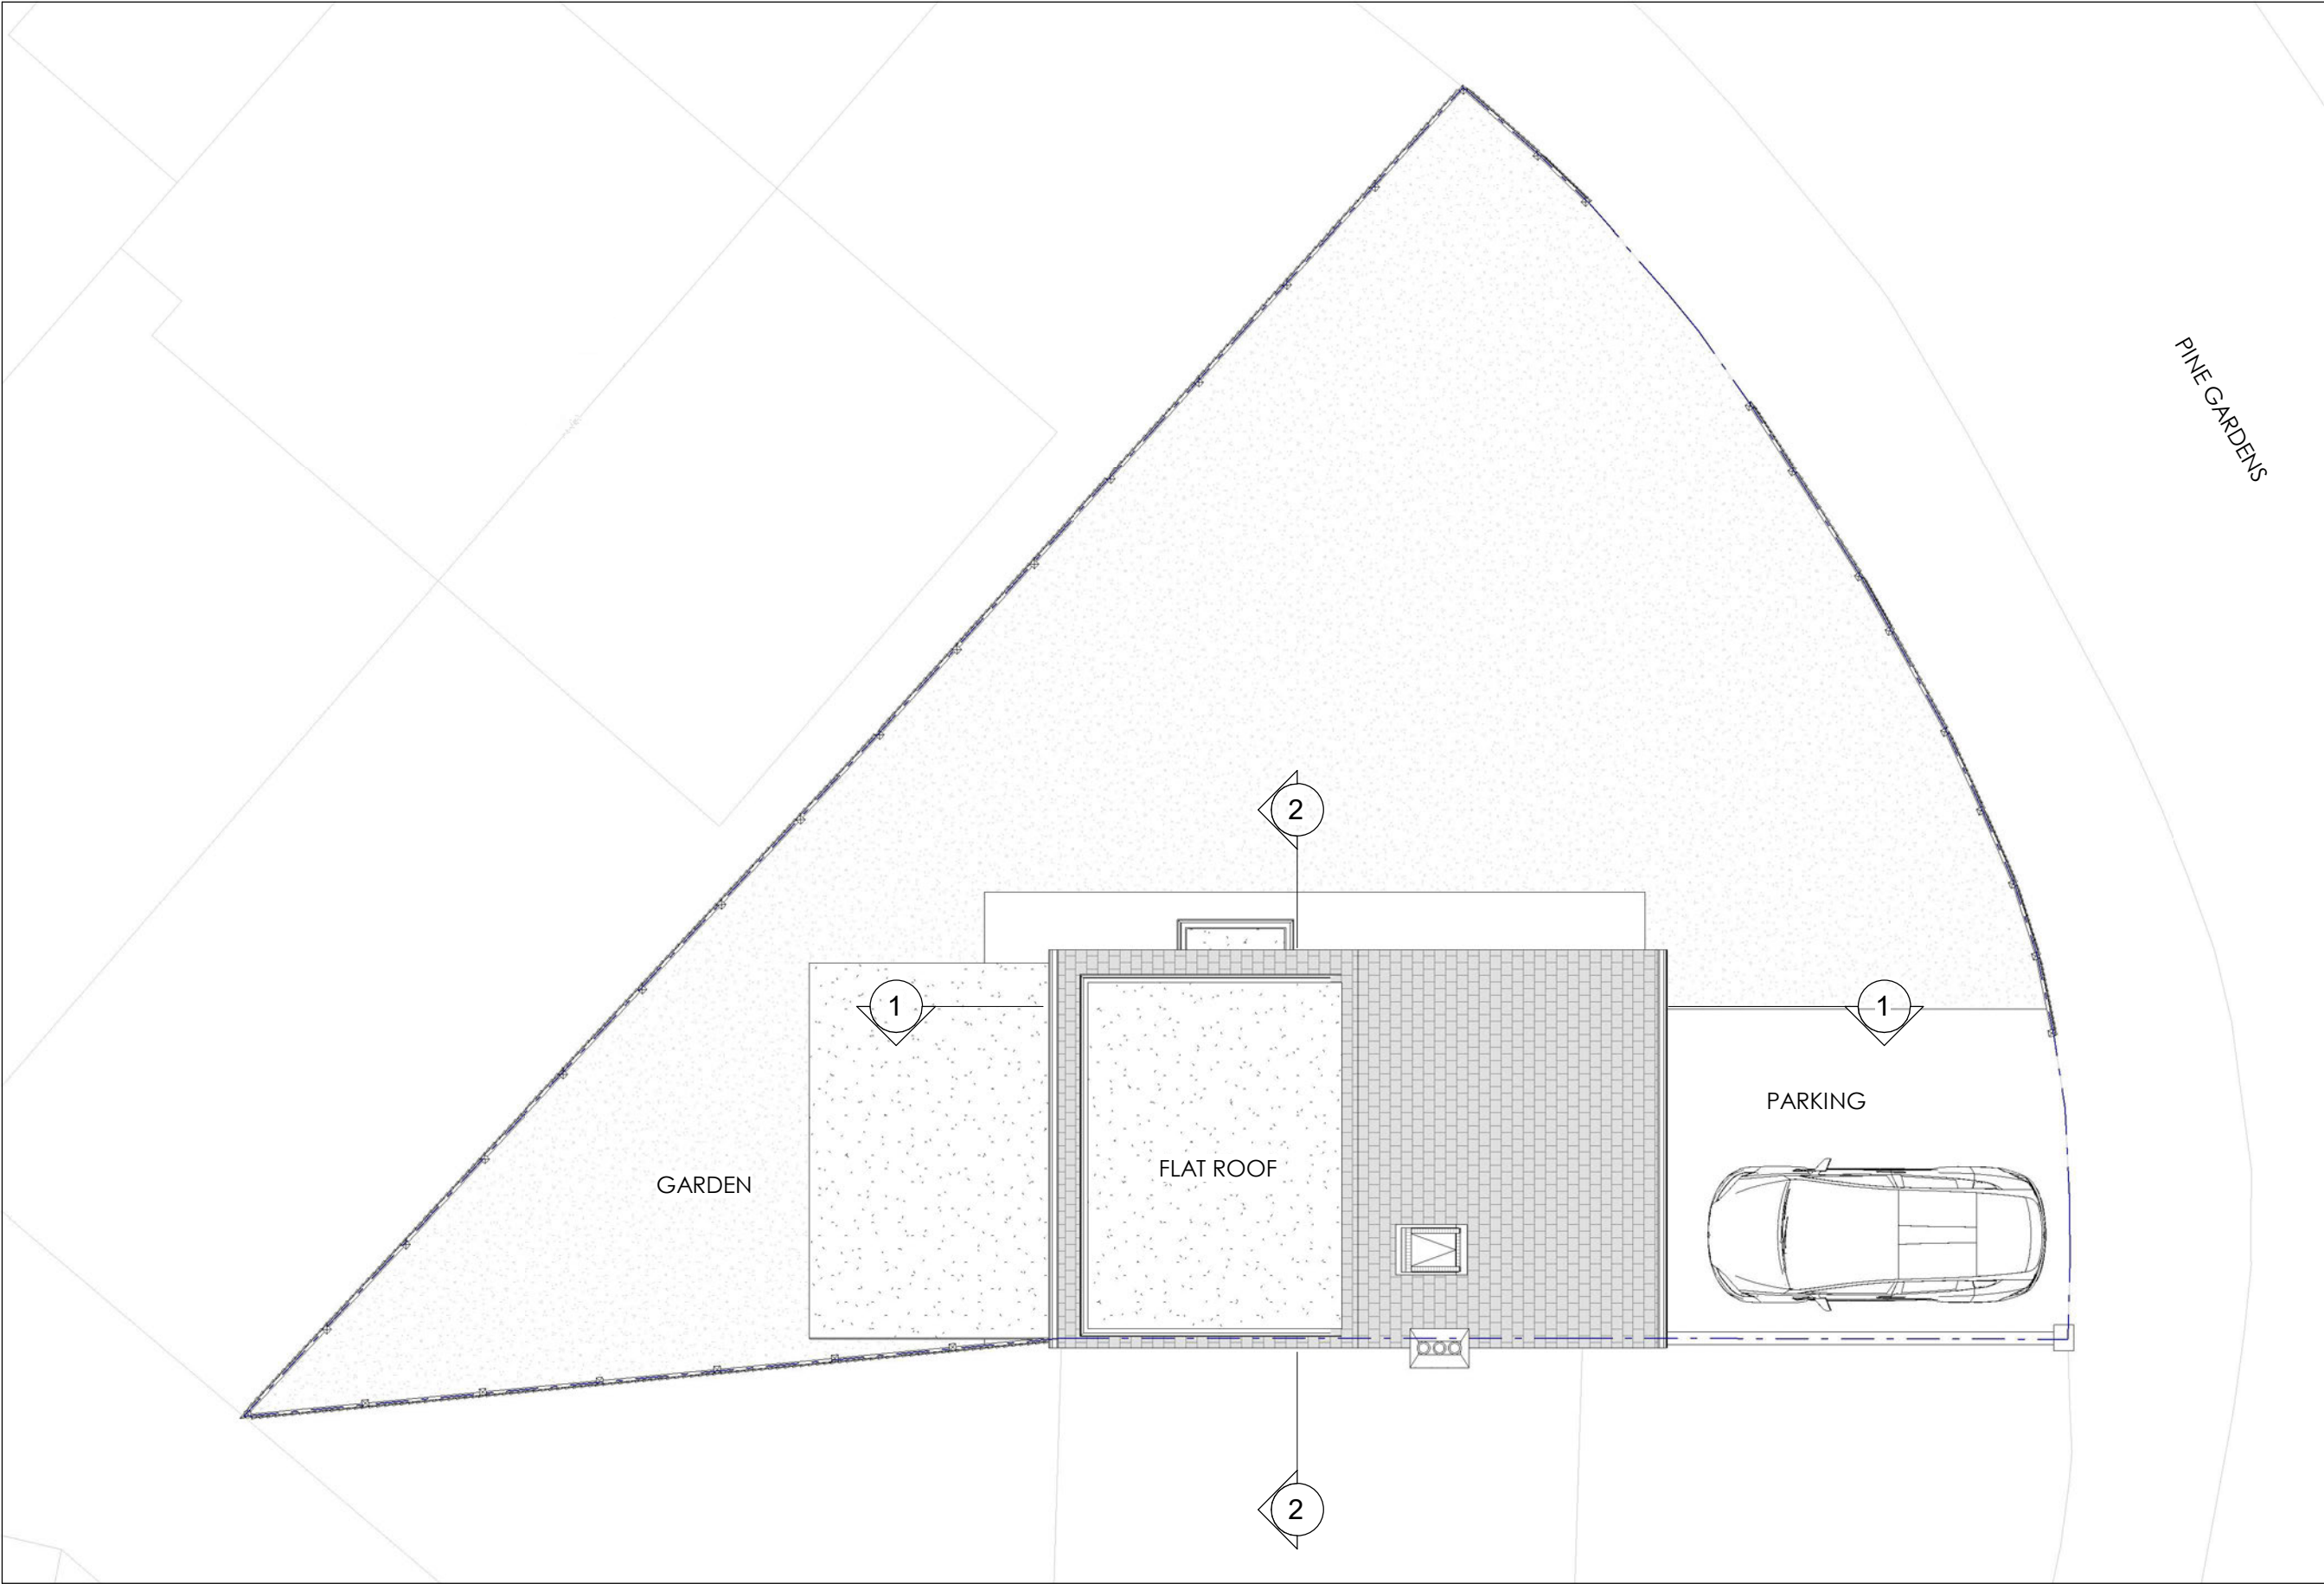

ExistingRoof Plan
1 : 100

0 5m

NOTES:

Only Scale of drawings for the Planning Purposes. Report all discrepancies, errors and omissions. Verify all dimensions on site before commencing any work on site or preparing shop drawings.

All materials, components and workmanship are to comply with the relevant British Standards, Codes of Practice, and appropriate manufacturers recommendations that from time to time shall apply.

For all specialist work, see relevant drawings.

This drawing and design are copyright of Planning Dimensions LTD

Rev No.	Date	Description
---------	------	-------------

Project Title

23 Pine Gardens, Ruislip - HA4 9TN

Drawing Description

Existing Front Elevation

Scale (@ A3)

1 : 100

Date

27/02/2025

Client

D.M

Drawing Number

EX - E001

Drawn by

Aswin Sellva

Checked by

Dimensions

Status


-

Revision

-



info@pdimensions.co.uk www.pdimensions.co.uk 0208 076 9300	Unit 7 Hawthorn Business Park 165 Granville Road NW2 2AZ London
--	---

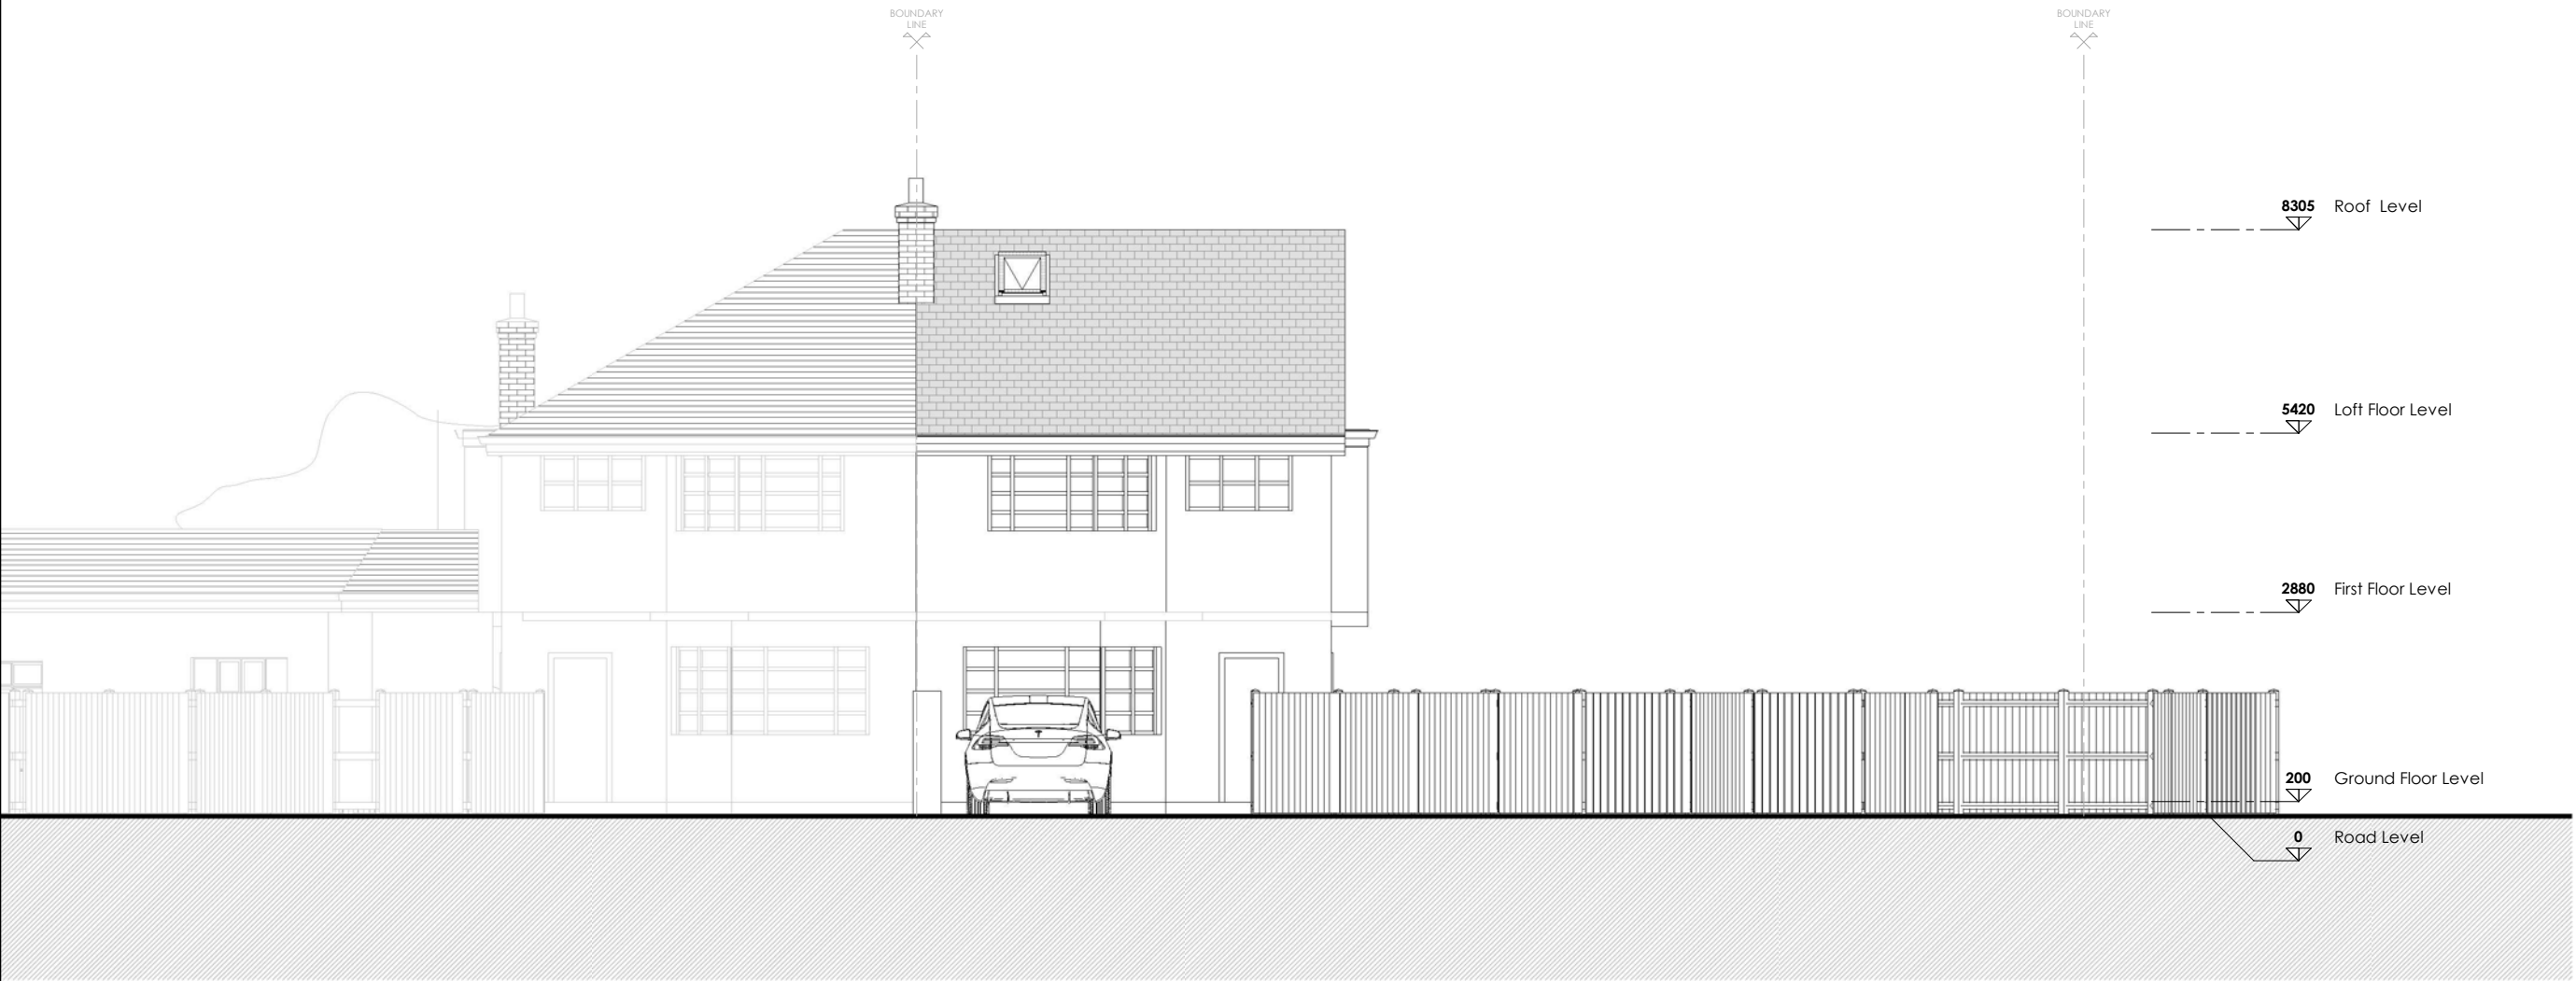

ExistingFront Elevation (North - West side)
1 : 100



NOTES:

Only Scale of drawings for the Planning Purposes. Report all discrepancies, errors and omissions. Verify all dimensions on site before commencing any work on site or preparing shop drawings.

All materials, components and workmanship are to comply with the relevant British Standards, Codes of Practice, and appropriate manufacturers recommendations that from time to time shall apply.

For all specialist work, see relevant drawings.

This drawing and design are copyright of Planning Dimensions LTD

Rev No.	Date	Description
---------	------	-------------

Project Title

23 Pine Gardens, Ruislip - HA4 9TN

Drawing Description

Existing Rear Elevation

Scale (@ A3)

1 : 100

Drawn by

Aswin Selva

Date

27/02/2025

Checked by

Dimensions

Client

D.M

Status

-

Drawing Number

EX - E002

Revision

-



info@pdimensions.co.uk
www.pdimensions.co.uk
0208 076 9300

Unit 7
Hawthorn Business Park
165 Granville Road
NW2 2AZ
London



ExistingRear Elevation (South - East side)
1 : 100



NOTES:

Only Scale of drawings for the Planning Purposes. Report all discrepancies, errors and omissions. Verify all dimensions on site before commencing any work on site or preparing shop drawings.

All materials, components and workmanship are to comply with the relevant British Standards, Codes of Practice, and appropriate manufacturers recommendations that from time to time shall apply.

For all specialist work, see relevant drawings.

This drawing and design are copyright of Planning Dimensions LTD

Rev No.	Date	Description
---------	------	-------------

Project Title

23 Pine Gardens, Ruislip - HA4 9TN

Drawing Description

Existing Side Elevation 1

Scale (@ A3)

1 : 100

Date

27/02/2025

Client

D.M

Drawing Number

EX - E003

Drawn by

Aswin Sellva

Checked by

Dimensions

Status


-

Revision

-



info@pdimensions.co.uk www.pdimensions.co.uk 0208 076 9300	Unit 7 Hawthorn Business Park 165 Granville Road NW2 2AZ London
--	---

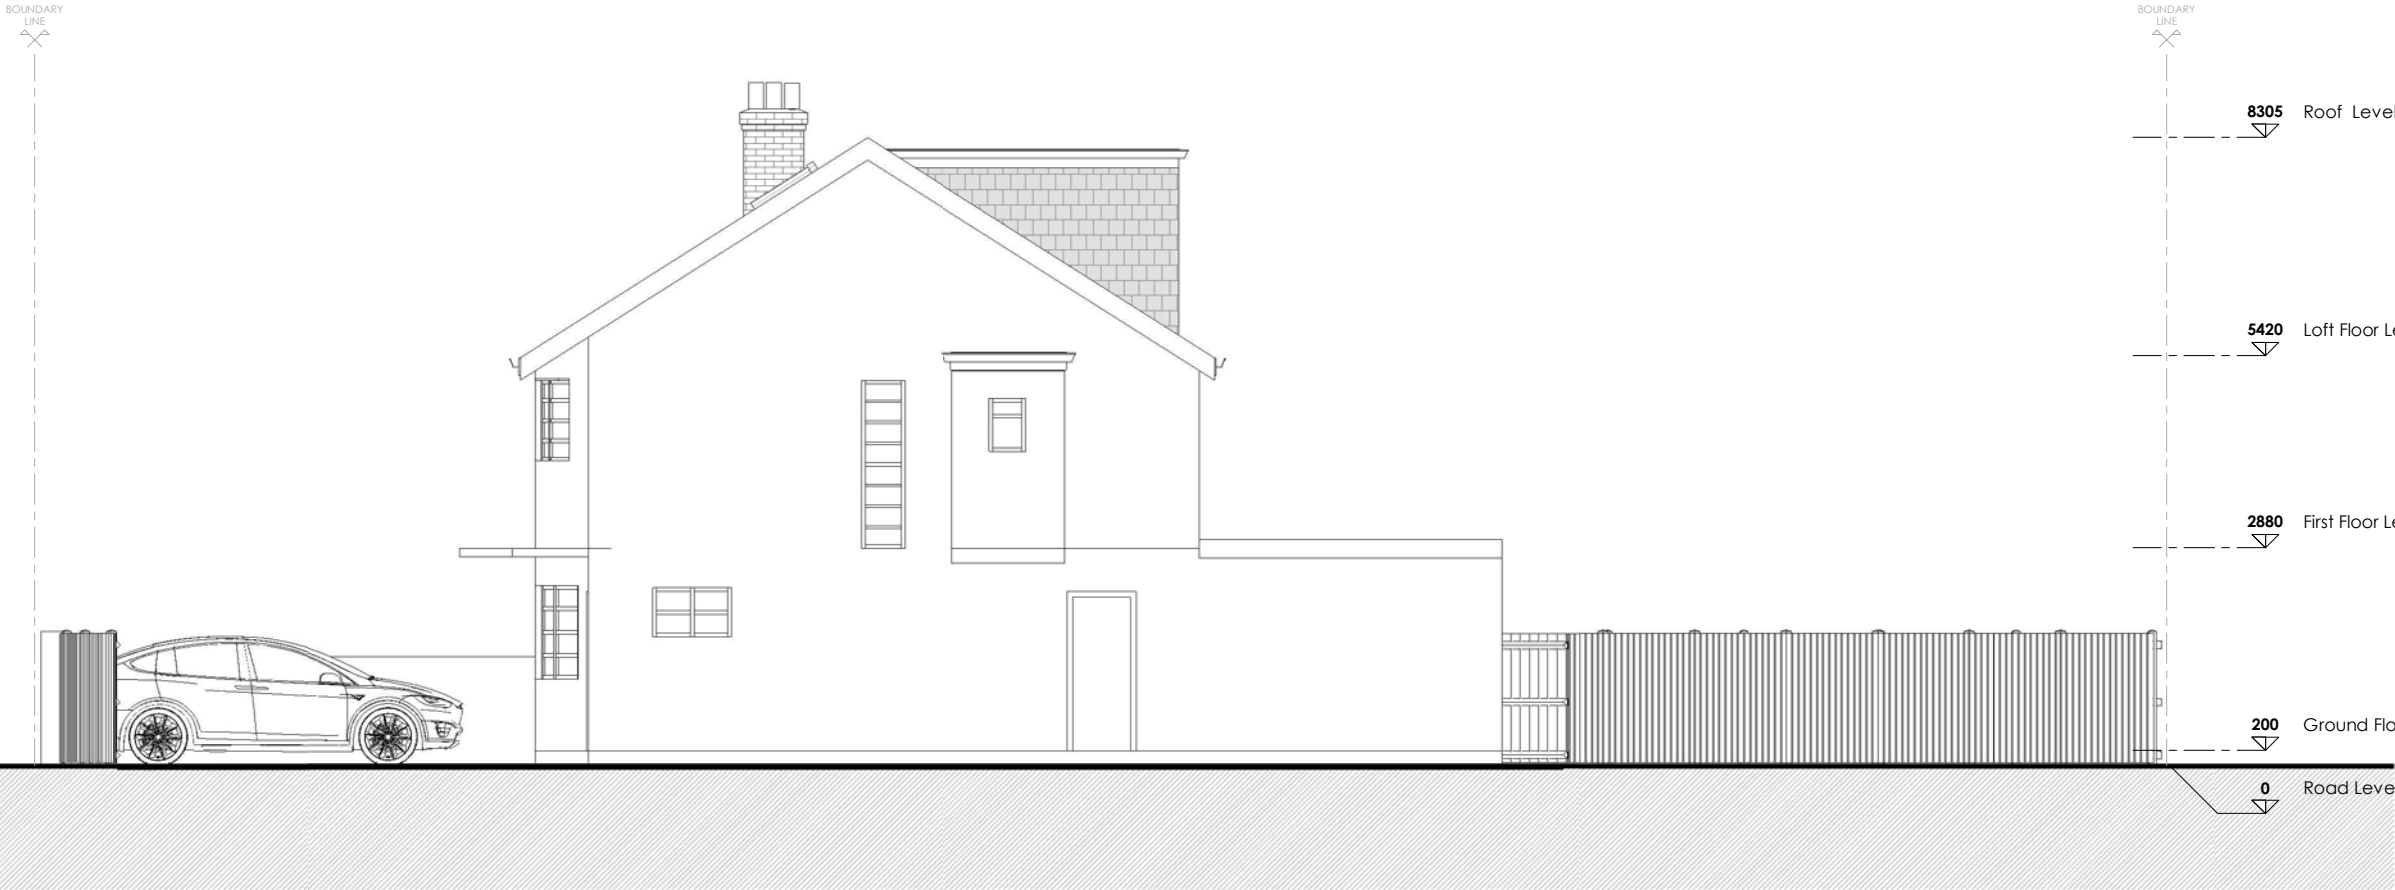

ExistingSide Elevation 1 (South - West side)
1 : 100



NOTES:

Only Scale of drawings for the Planning Purposes. Report all discrepancies, errors and omissions. Verify all dimensions on site before commencing any work on site or preparing shop drawings.

All materials, components and workmanship are to comply with the relevant British Standards, Codes of Practice, and appropriate manufacturers recommendations that from time to time shall apply.

For all specialist work, see relevant drawings.

This drawing and design are copyright of Planning Dimensions LTD

Rev No.	Date	Description
---------	------	-------------

Project Title

23 Pine Gardens, Ruislip - HA4 9TN

Drawing Description

ExistingSide
Elevation 2

Scale (@ A3)	Drawn by
1 : 100	Aswin Selva


Date	Checked by
27/02/2025	Dimensions

Client	Status
D.M	-

Drawing Number	Revision
EX - E004	-




info@pdimensions.co.uk www.pdimensions.co.uk 0208 076 9300	Unit 7 Hawthorn Business Park 165 Granville Road NW2 2AZ London
--	---

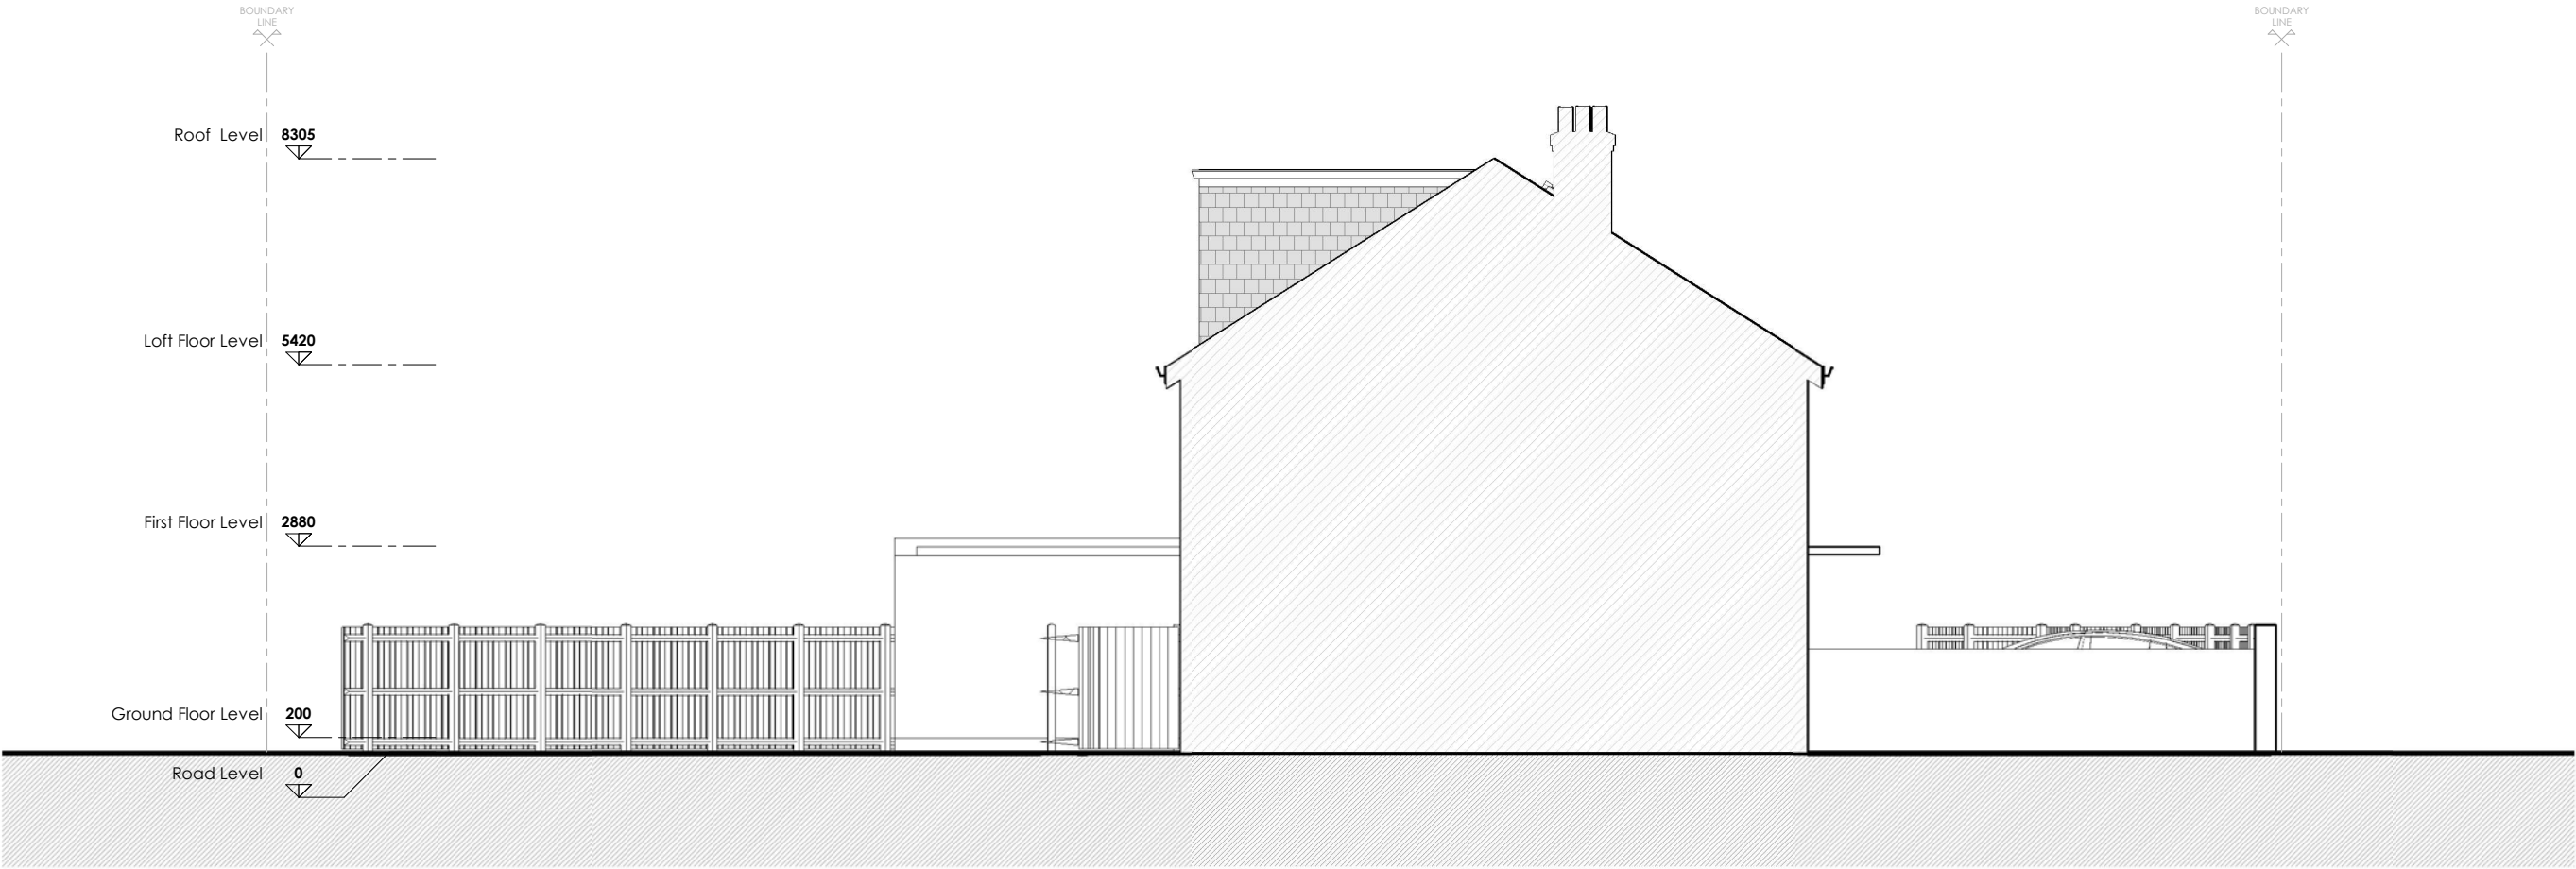


ExistingSide Elevation 2 (North - East side)
1 : 100



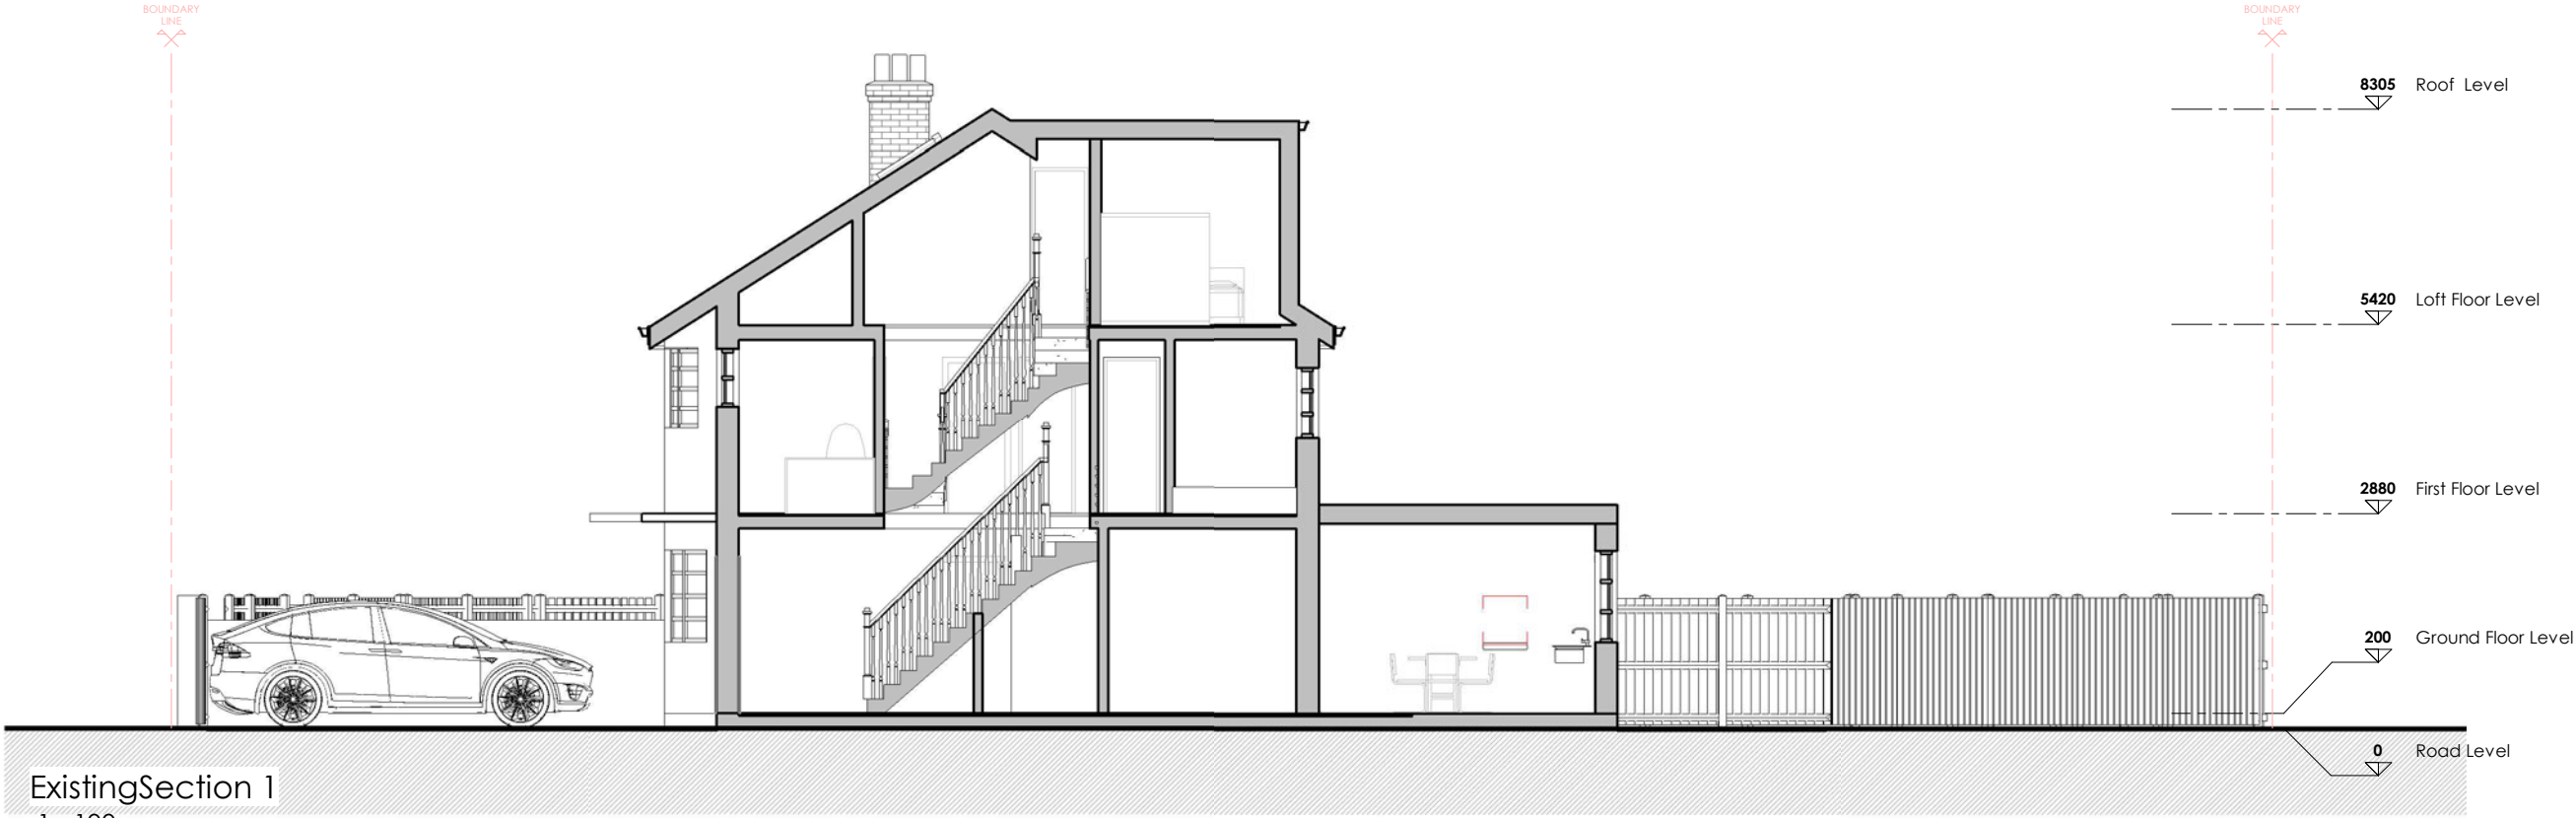

ExistingSection 1
1 : 100

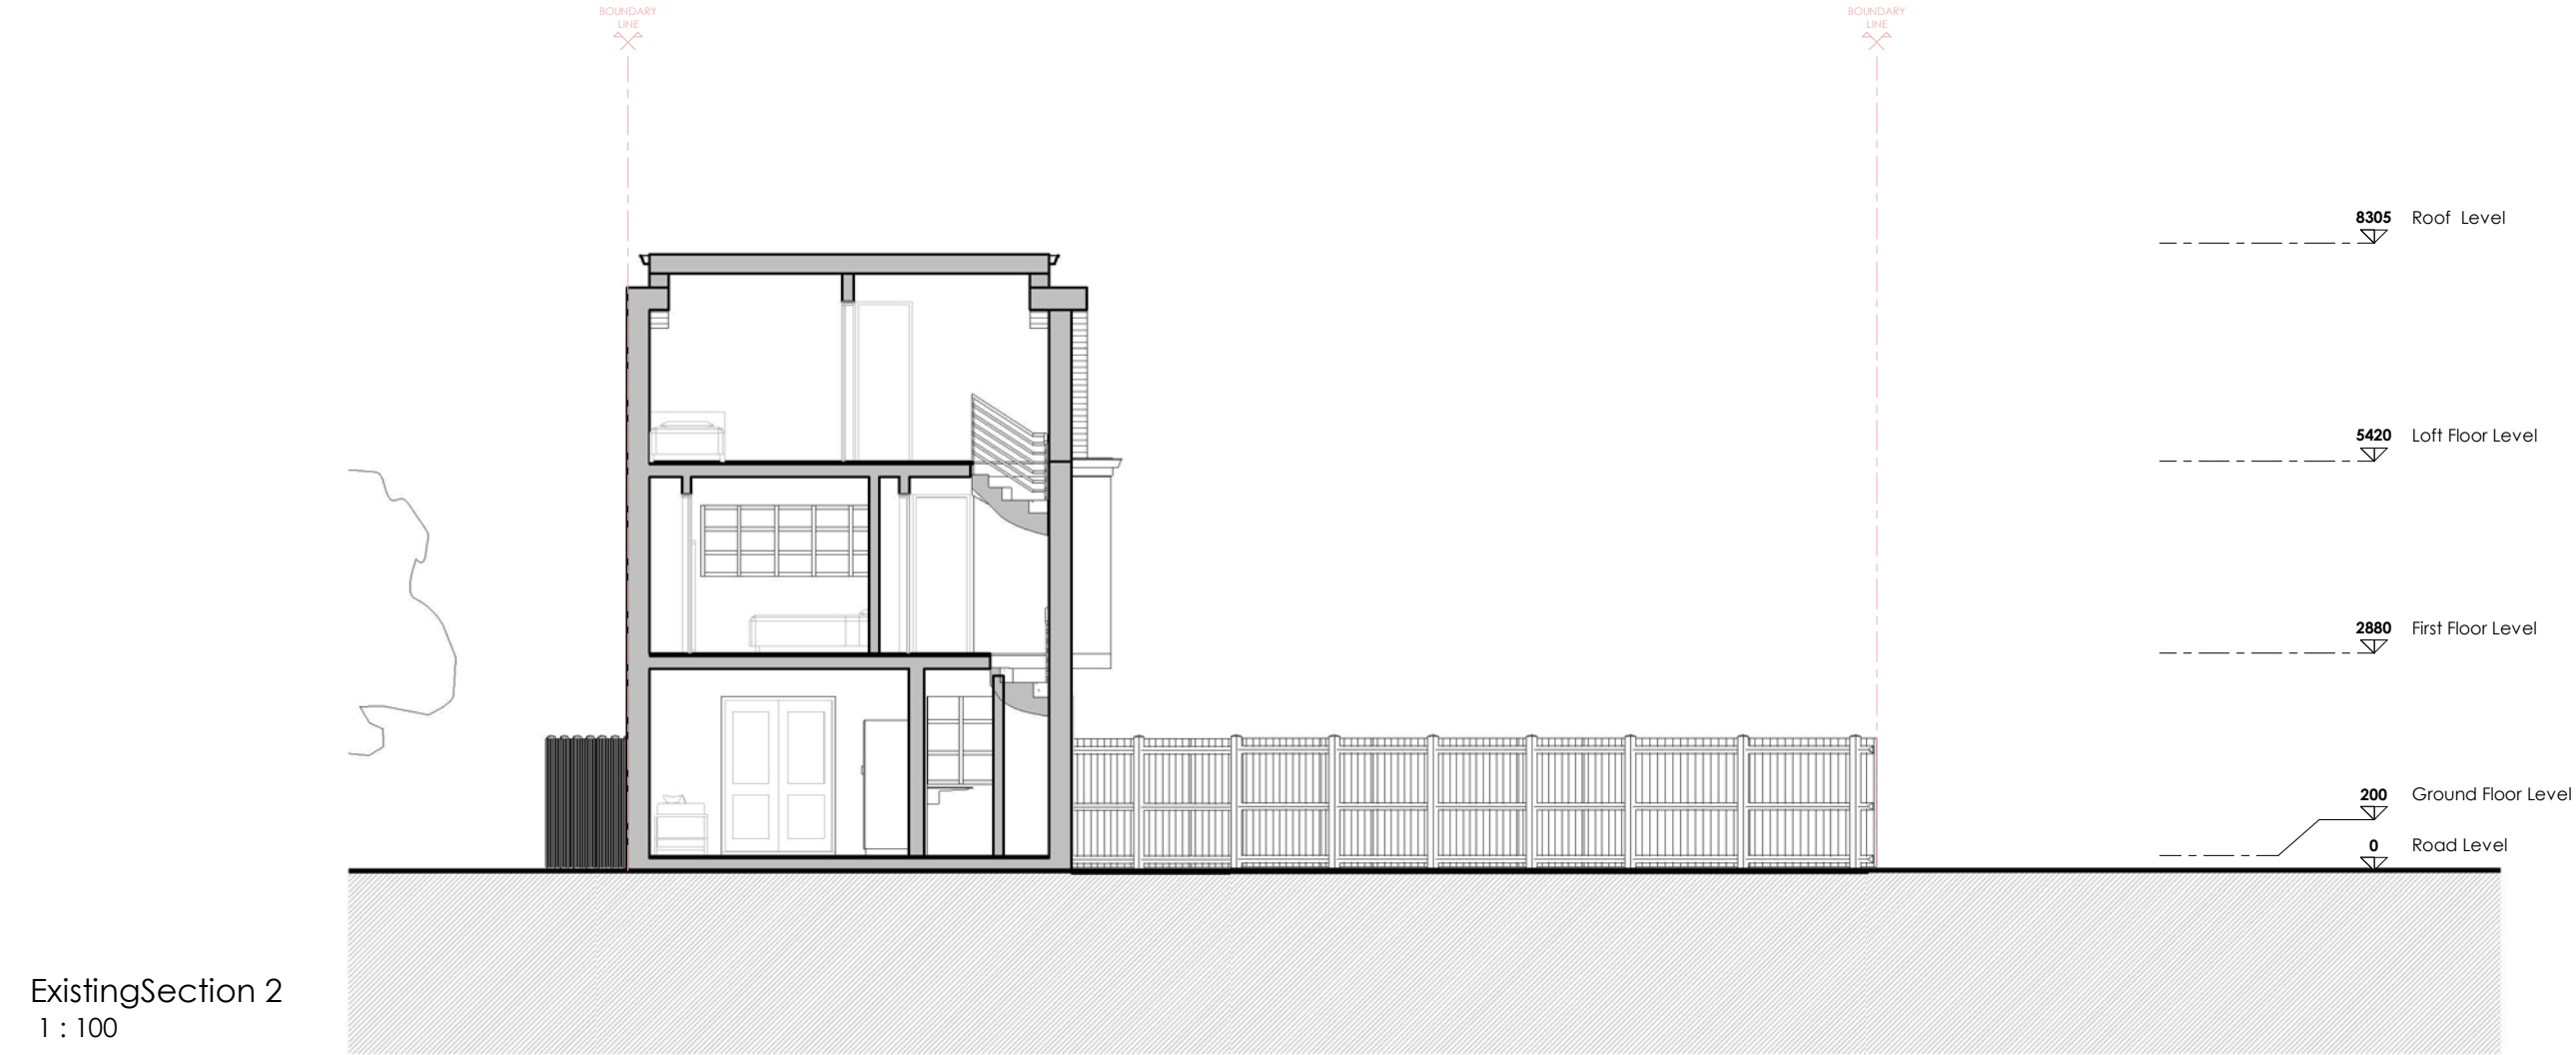

ExistingSection 2
1 : 100



NOTES:
Only Scale of drawings for the Planning Purposes. Report all discrepancies, errors and omissions. Verify all dimensions on site before commencing any work on site or preparing shop drawings.
All materials, components and workmanship are to comply with the relevant British Standards, Codes of Practice, and appropriate manufacturers recommendations that from time to time shall apply.
For all specialist work, see relevant drawings.
This drawing and design are copyright of Planning Dimensions LTD

Rev No.	Date	Description
---------	------	-------------

Project Title

23 Pine Gardens, Ruislip - HA4 9TN

Drawing Description

Existing Sections

Scale (@ A3)

1 : 100

Drawn by

Aswin Selva

Date

27/02/2025

Checked by

Dimensions

Client

D.M

Status

-

Drawing Number

EX - S001

Revision

-



info@pdimensions.co.uk
www.pdimensions.co.uk
0208 076 9300

Unit 7
Hawthorn Business Park
165 Granville Road
NW2 2AZ
London