



COLBROOK AVENUE

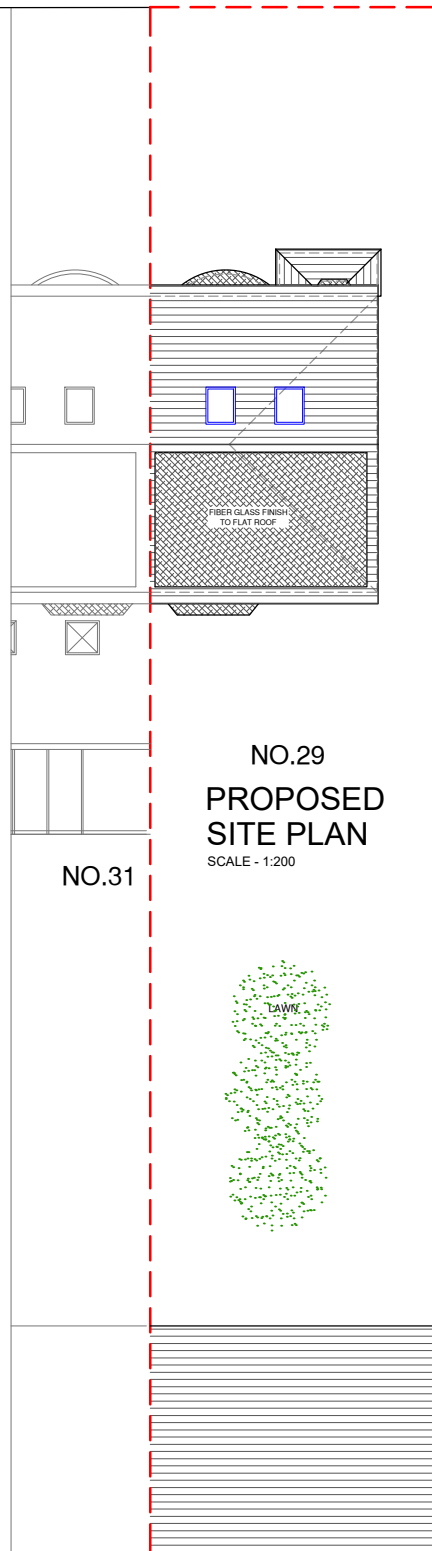

NO.31


NO.27

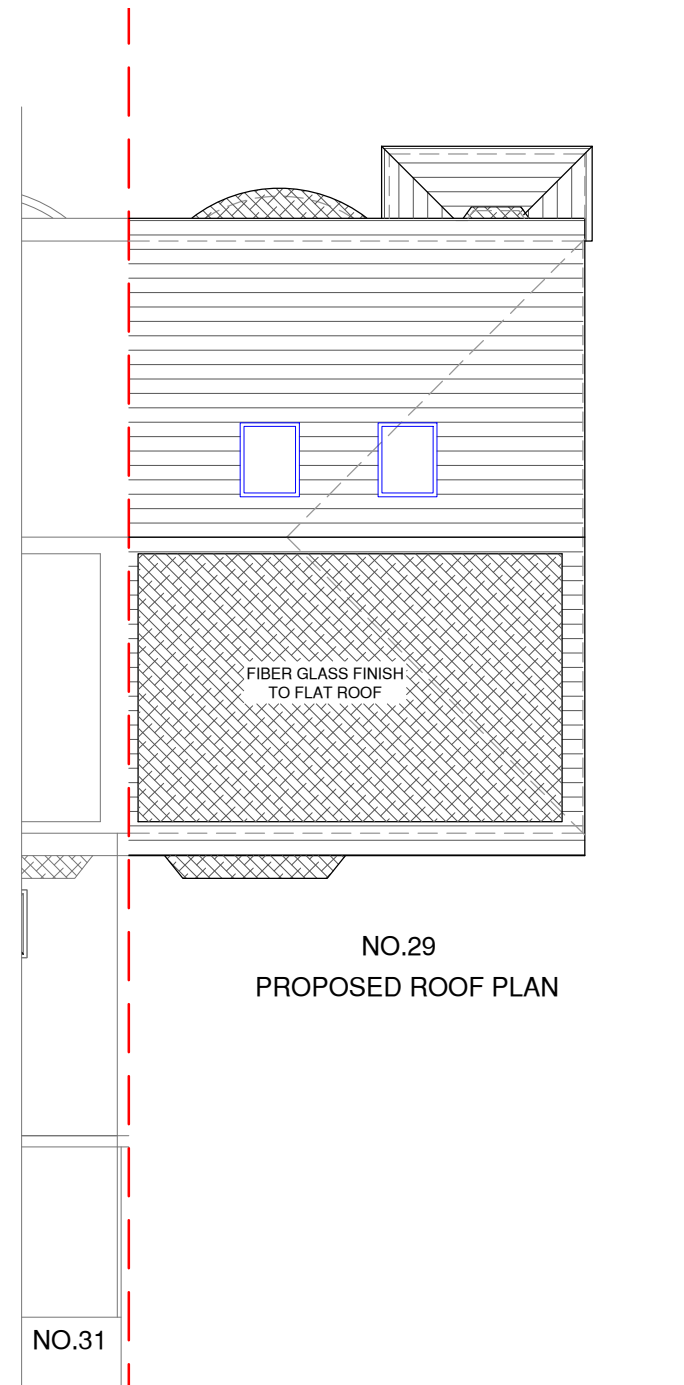

NO.31

FIBER GLASS FINISH
TO FLAT ROOF

FIBER GLASS FINISH
TO FLAT ROOF

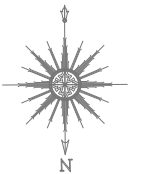[illegible]

Client: HJ PROPERTY UK LTD.

Job Title

29 COLBROOK AVENUE
HAYES
UB3 1TG

Drawing Title

PROPOSED SITE AND
ROOF PLANS

Scale: 1 : 100 / 200 (A3)

Date: OCTOBER 2022

Checked by:	Drawn by: RS	H
-------------	--------------	---

Drg No.
TP/542/L04

Rev.

