



0 5 10 M

First Floor
Plan As Existing

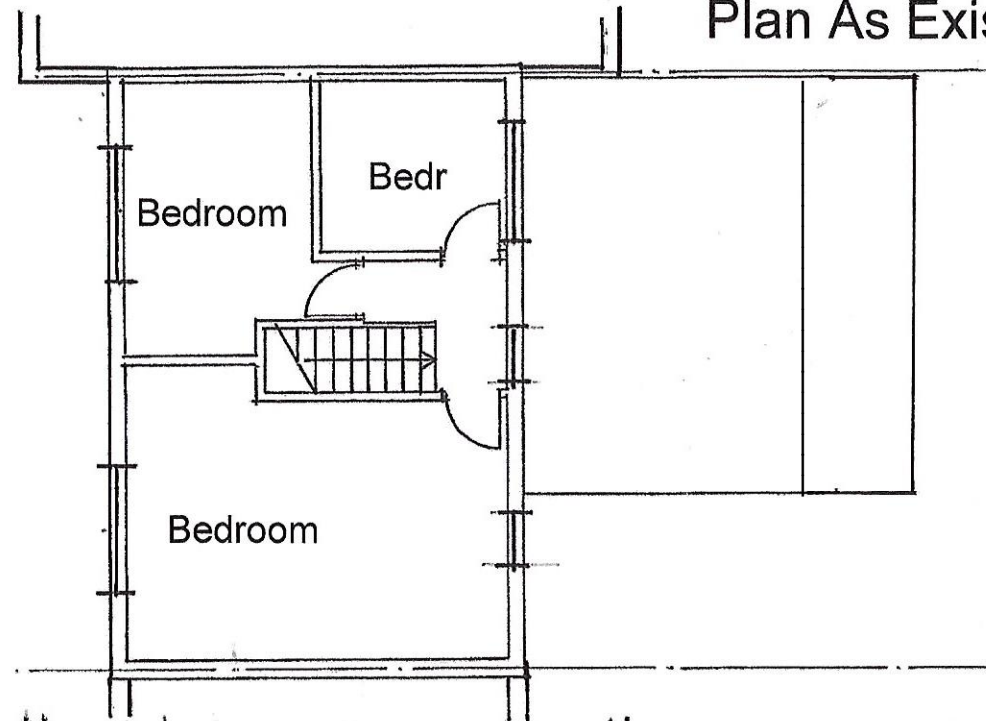

south road

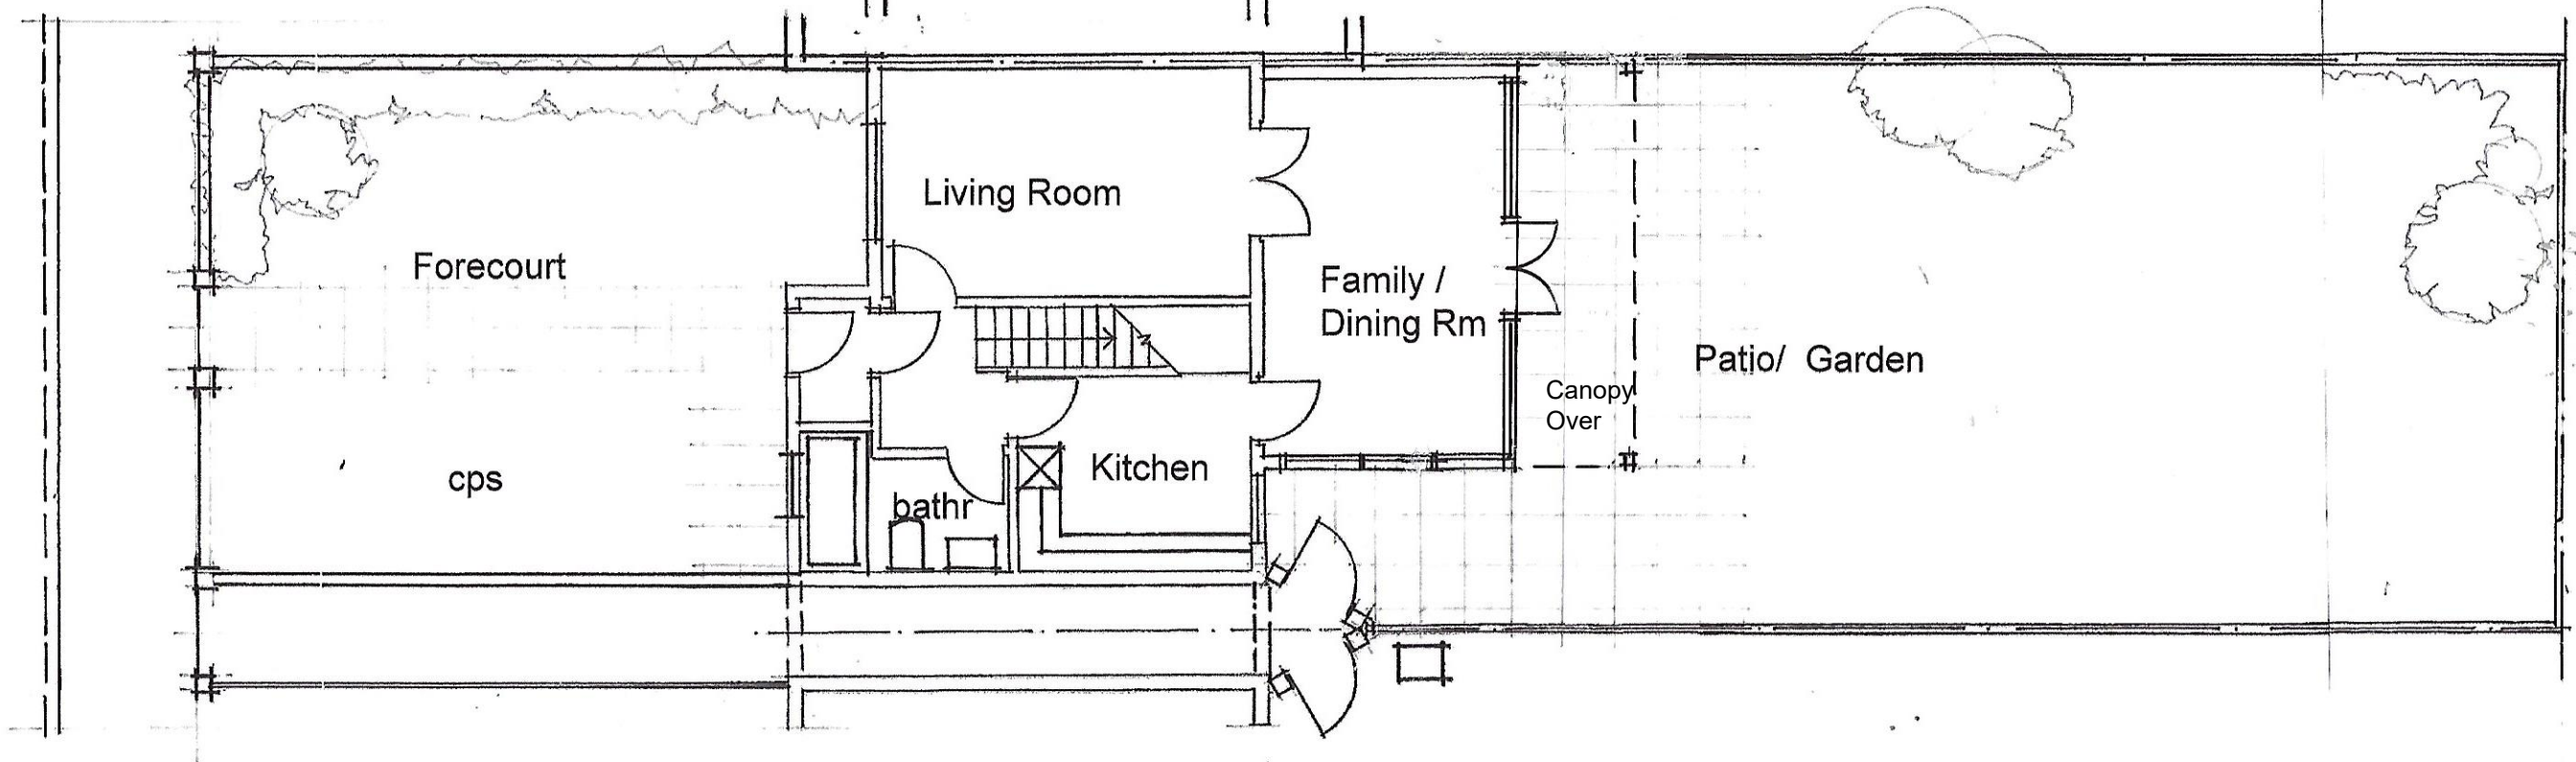

Ground Floor Plan as Existing

NOTES:

No scaled dimensions to be taken from this drawing.
All dimensions to be site checked

Client:

Sam Janzir

Job Title:

6 South Road, W Drayton, UB7 9LP

Scale

1/100@A3

Date

june 2024

Drawing title

Existing Floor Plans

Drg. No.

24/ 44/ 02

Rev.

A