
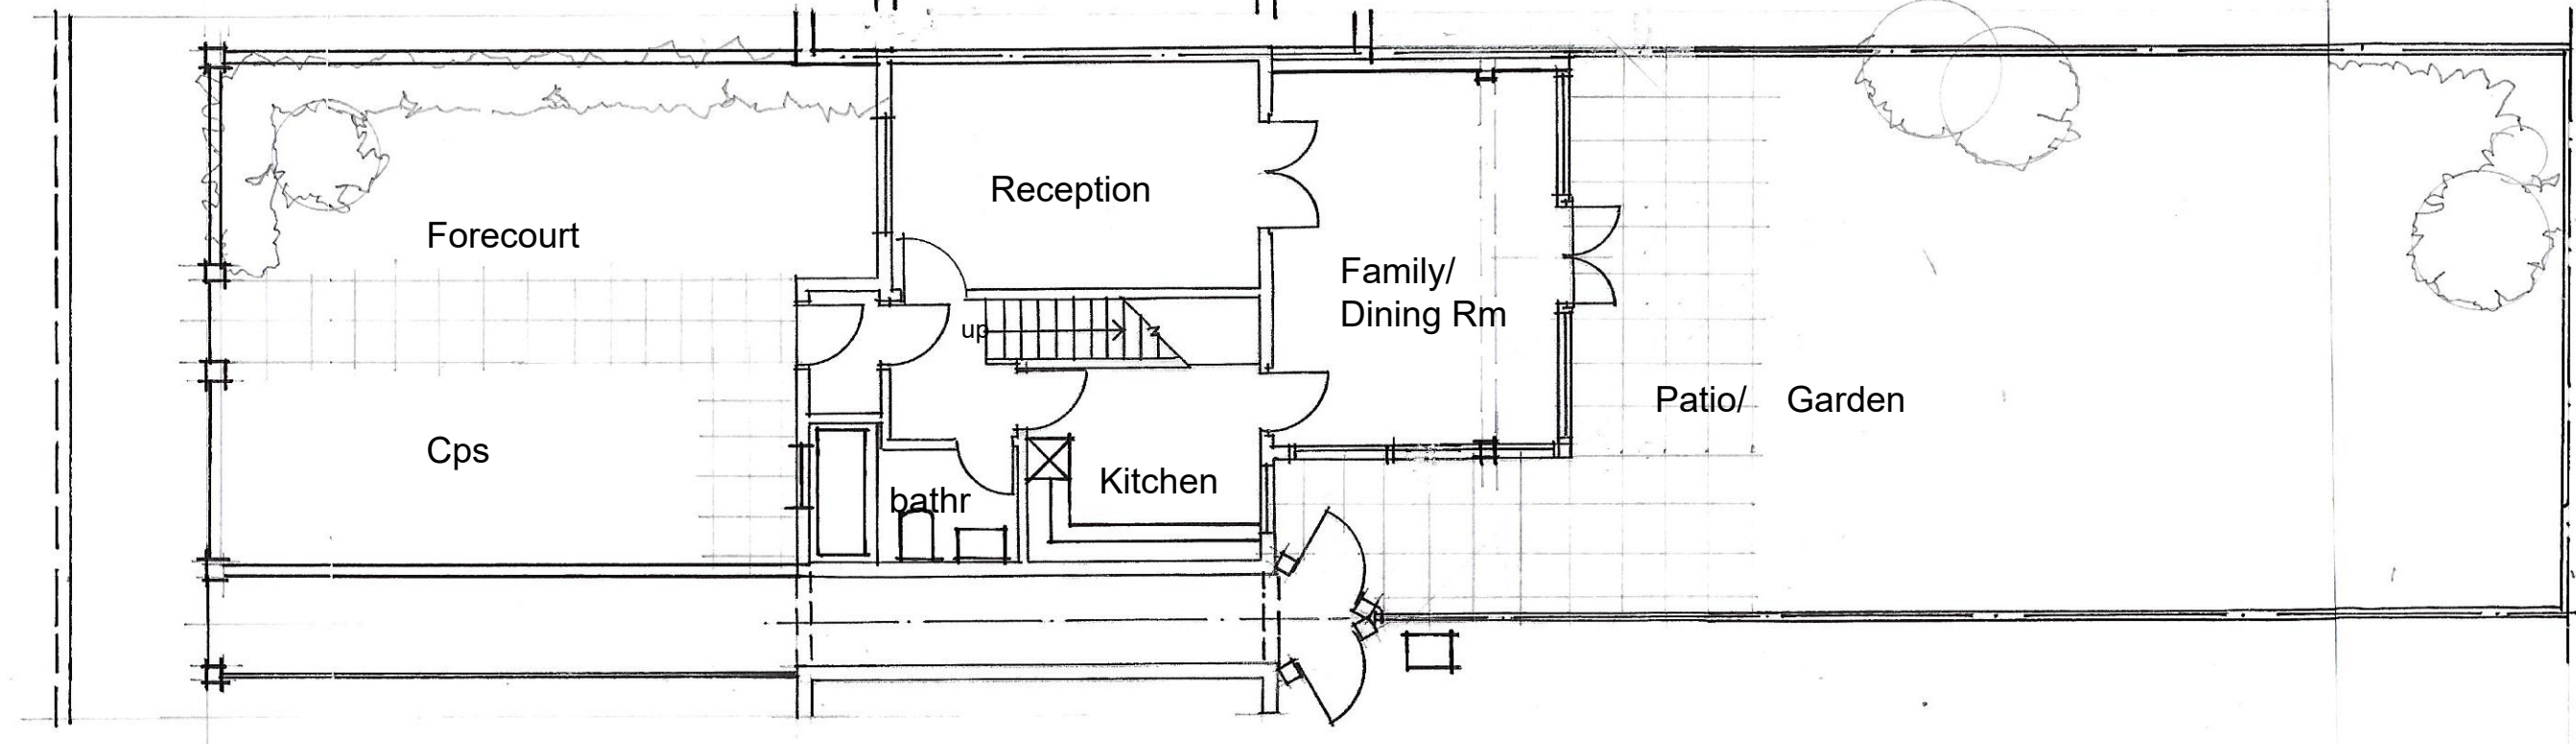


First Floor
Plan As Proposed

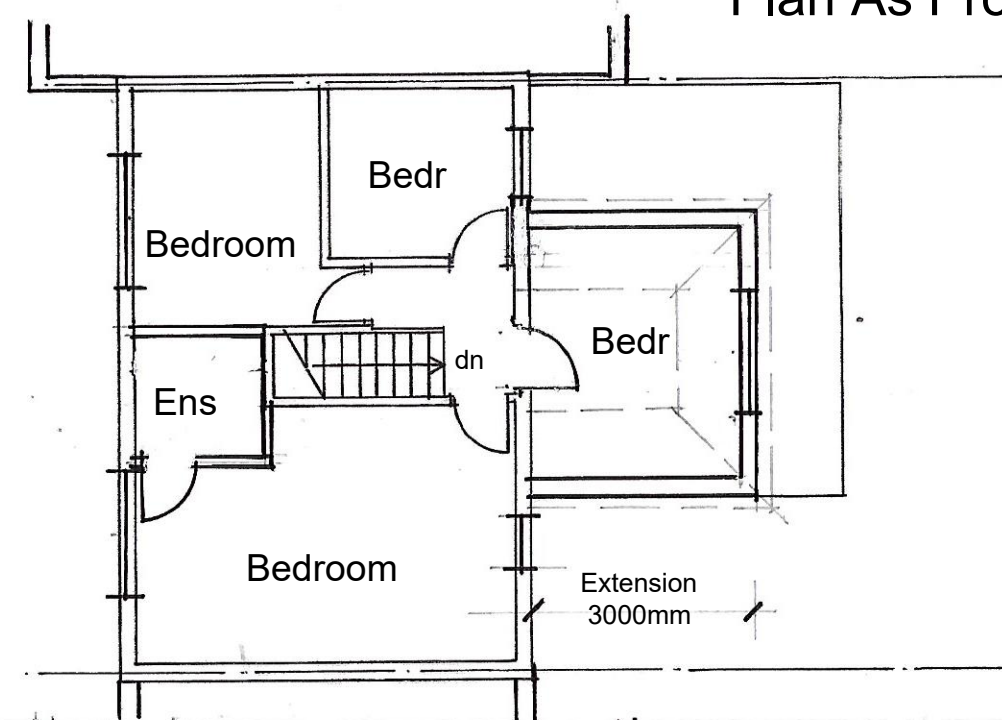

Ground Floor Plan As Proposed

AHA
Architect

Tel: +44 (0)7831 818296
alexanderhobbs@hotmail.com
4 Heads Mews London W11 2QL
ALEXANDER HOBBS ASSOCIATES LTD

NOTES:

No scaled dimensions to be taken from this drawing.
All dimensions to be site checked

Client:

Sam Janzir

Job Title:

6 South Road, W Drayton UB7 9LP

Scale

1/100@A3

Date

June 2024

Drawing title

Proposed Floor Plans

Drg. No.

24/ 44/ 03

Rev.