



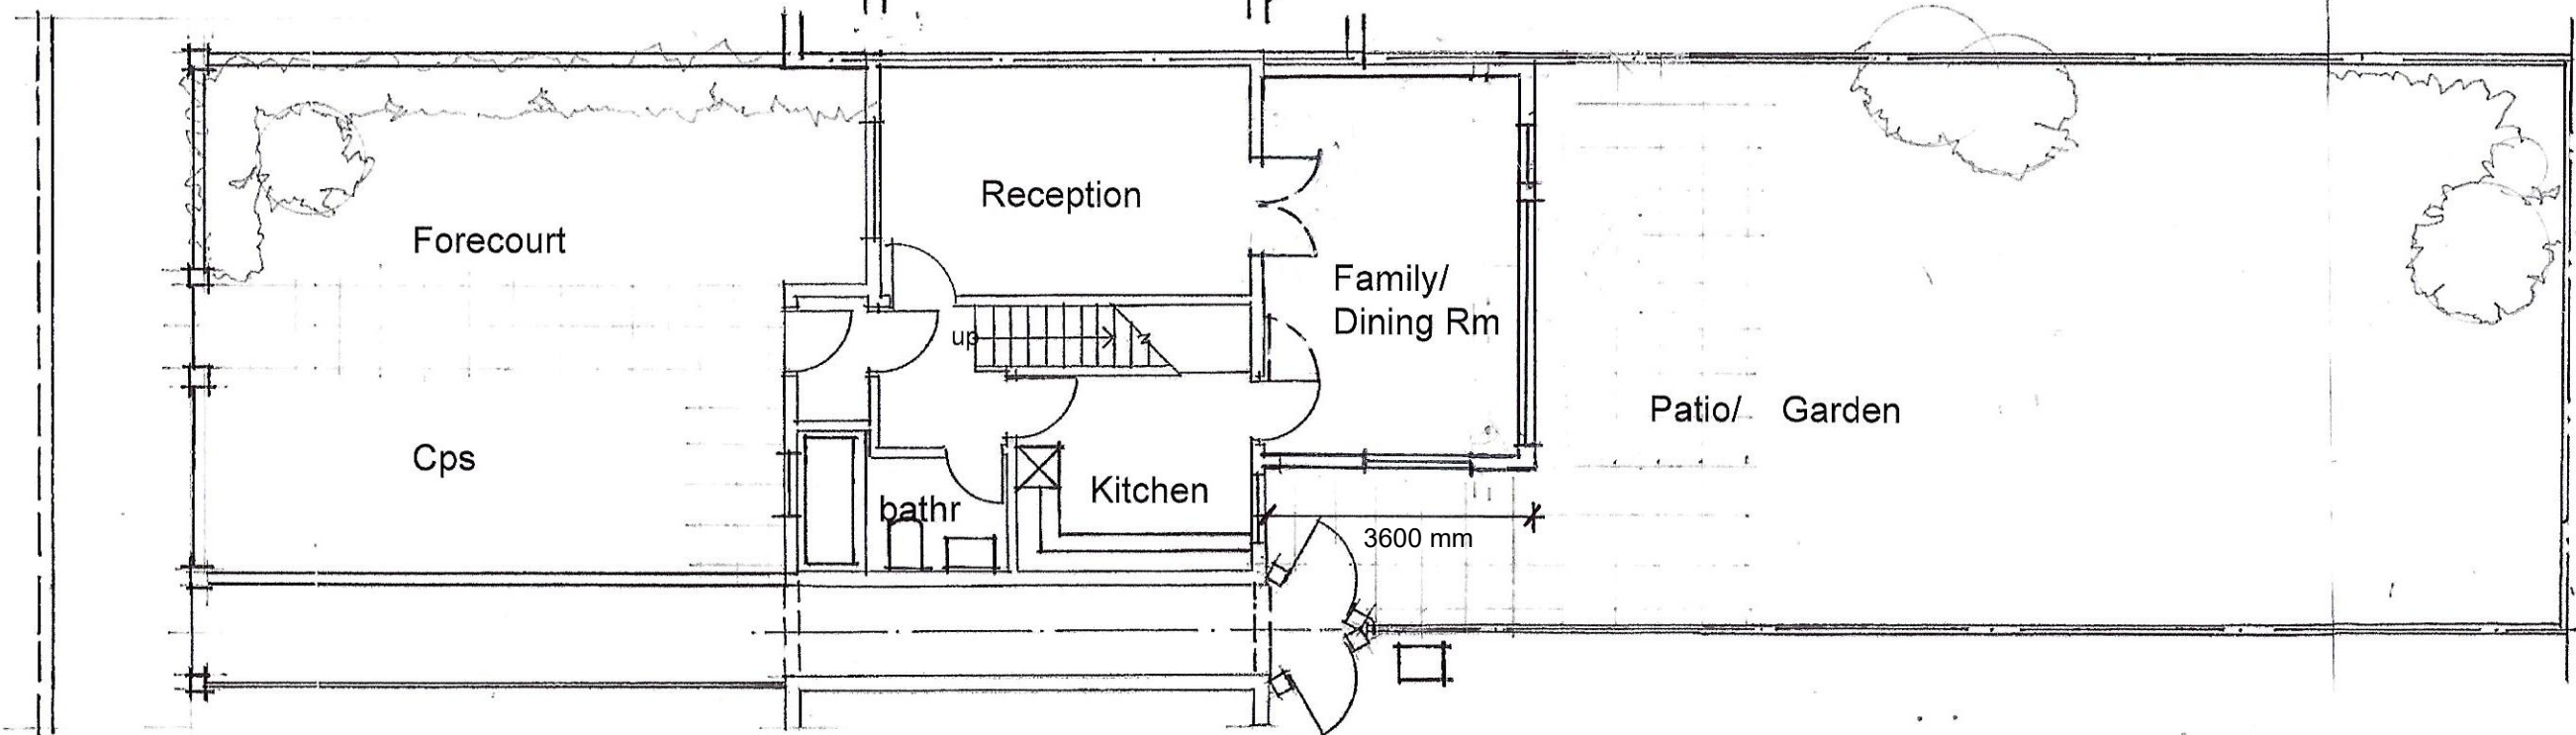

0 5 10M

First Floor
Plan As Proposed

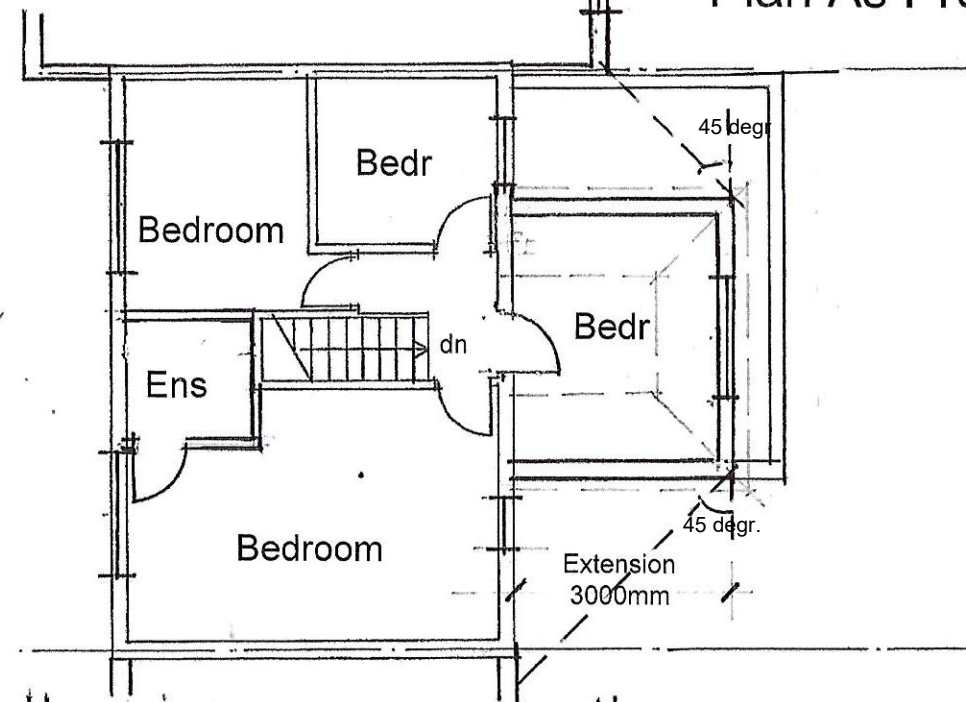

Ground Floor Plan As Proposed

AHA

Architect

Tel: +44 (0)7831 818296

alexanderhobbs@hotmail.com

4 Heads Mews London W11 2QL

ALEXANDER HOBBS ASSOCIATES LTD

NOTES:

Rev A - grd Flr dim revised
1st Flr 45 degree angles incl
06/09/2024

No scaled dimensions to be taken from this drawing.
All dimensions to be site checked

Client:

Sam Janzir

Job Title:

6 South Road, W Drayton UB7 9LP

Scale

1/100@A3

Drawing title

Proposed Floor Plans

Date

June 2024

Drg. No.

24/ 44/ 03

Rev.

A