

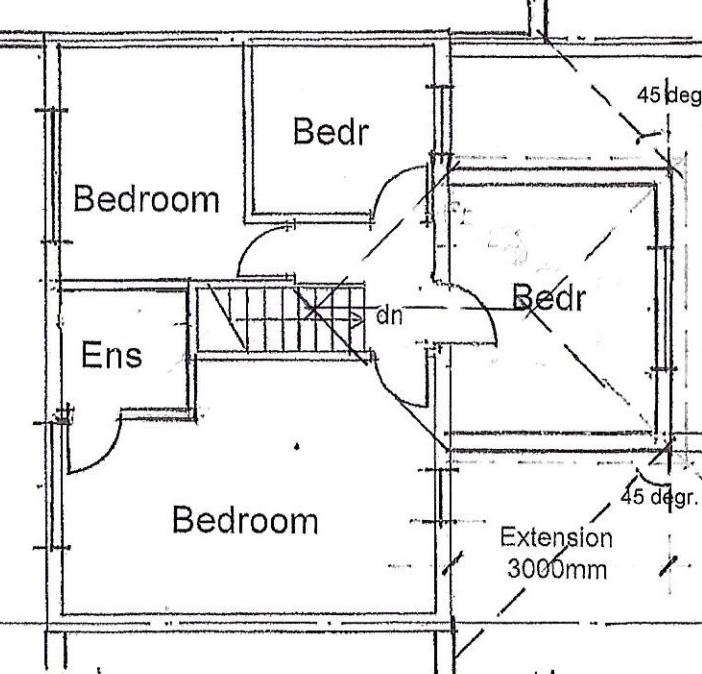


0 5 10M

First Floor  
Plan As Proposed

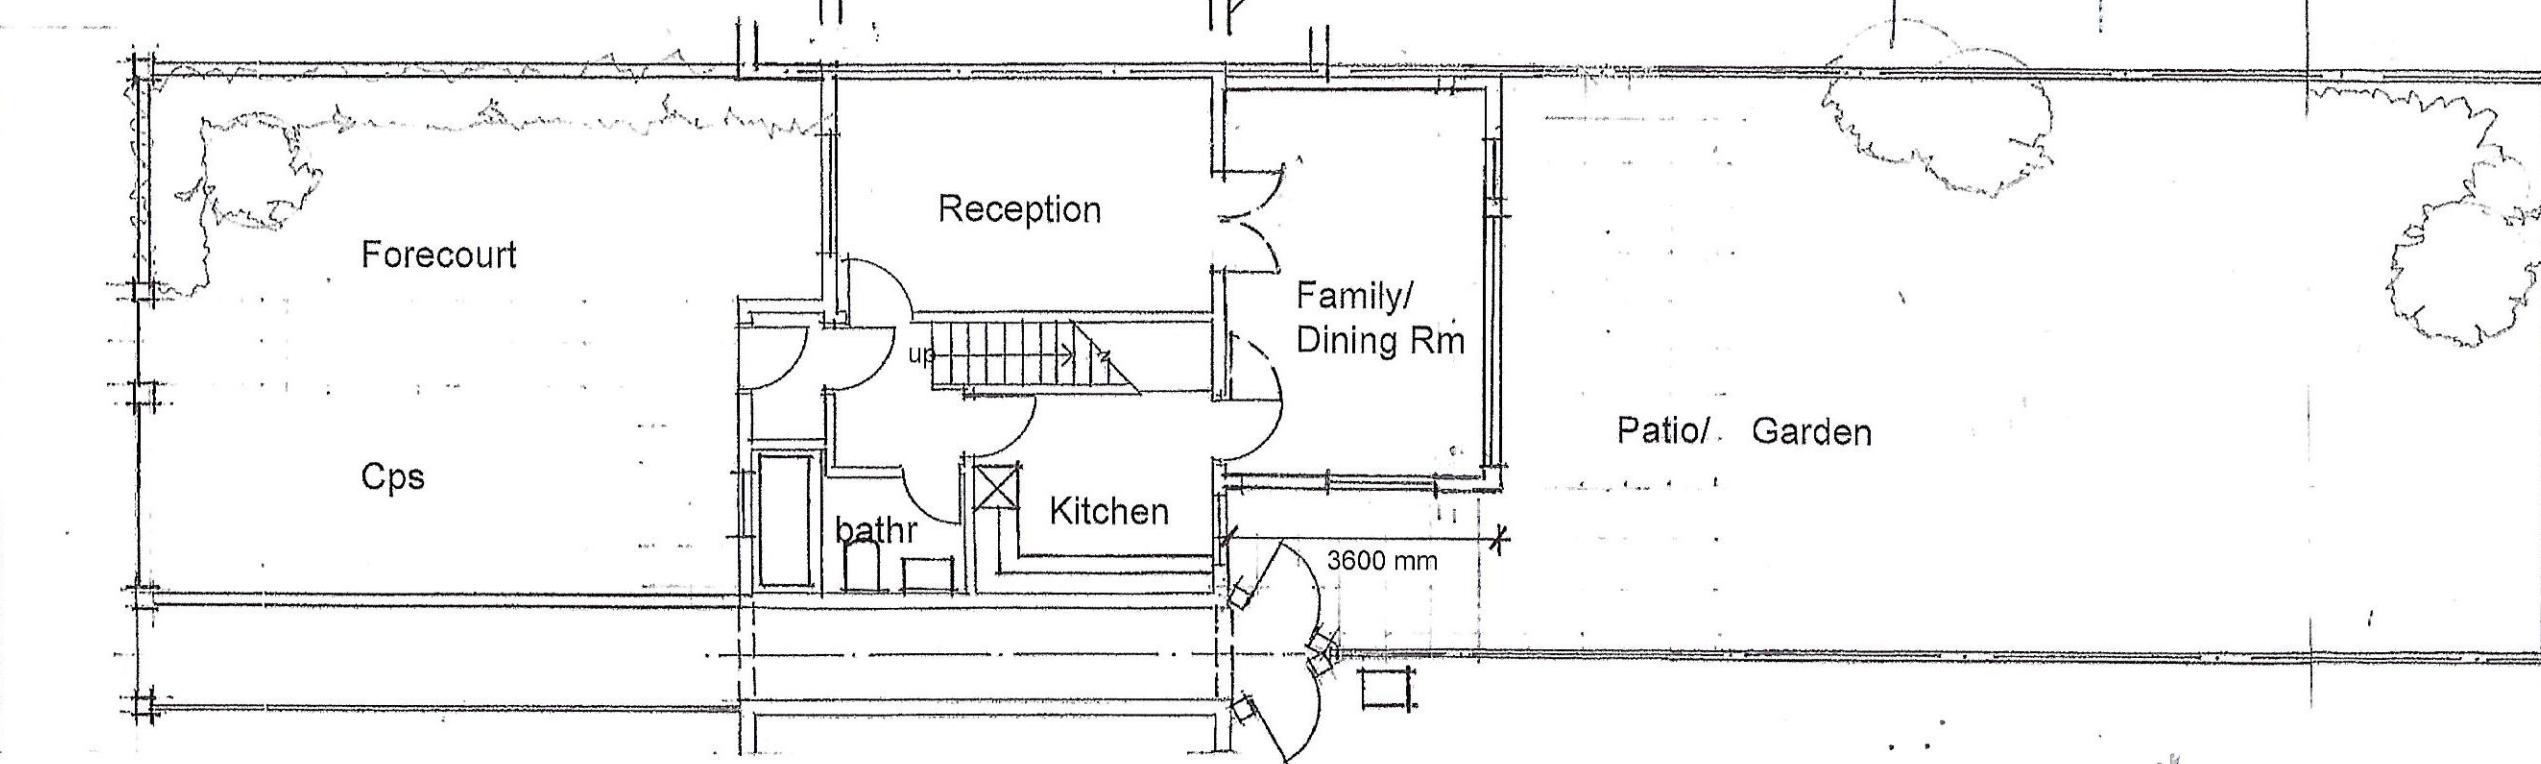

Proposed  
Roof Plan

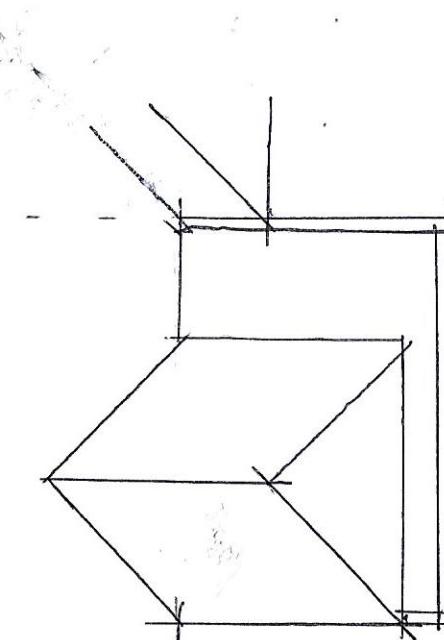

Ground Floor Plan As Proposed

AHA  
Architect

Tel: +44 (0)7831 818296

alexanderhobbs@hotmail.com

4 Heads Mews London W11 2QL

ALEXANDER HOBBS ASSOCIATES LTD

NOTES:  
Rev A - grd Flr dim revised  
1st Flr 45 degree angles incl  
06/09/2024  
Rev B Roof Plan included 15/09/24  
No scaled dimensions to be taken from this drawing.  
All dimensions to be site checked.

Client:

Sam Janzir

Job Title:

6 South Road, W Drayton UB7 9LP

Scale

1/100@A3

Drawing title

Proposed Floor Plans

Date

June 2024

Drg. No.

24/ 44/ 03

Rev.