


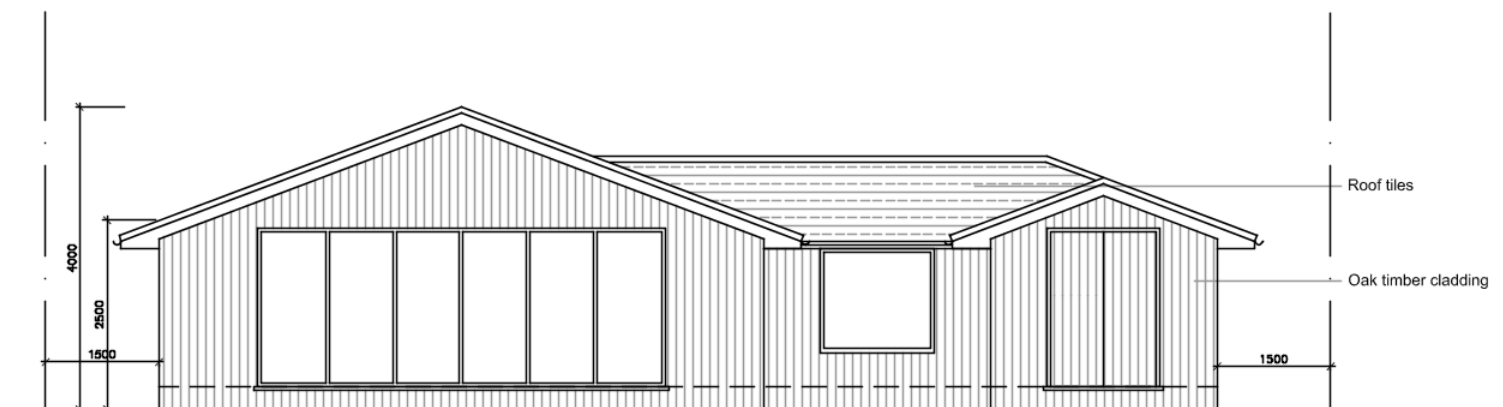


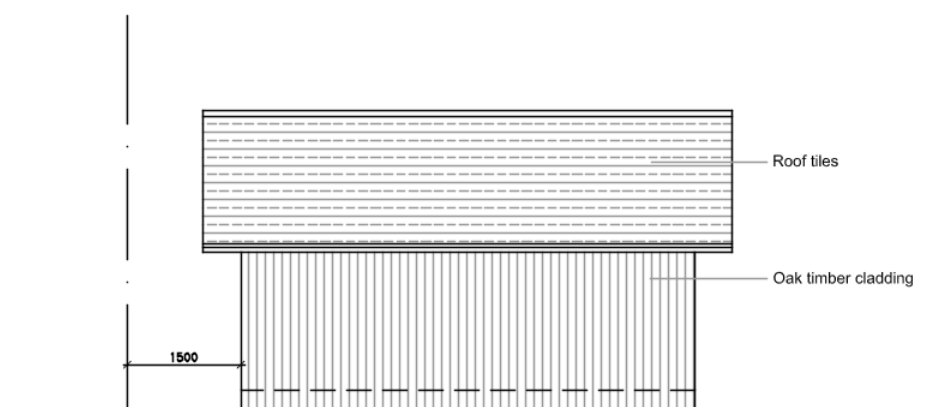


PROPOSED FRONT ELEVATION

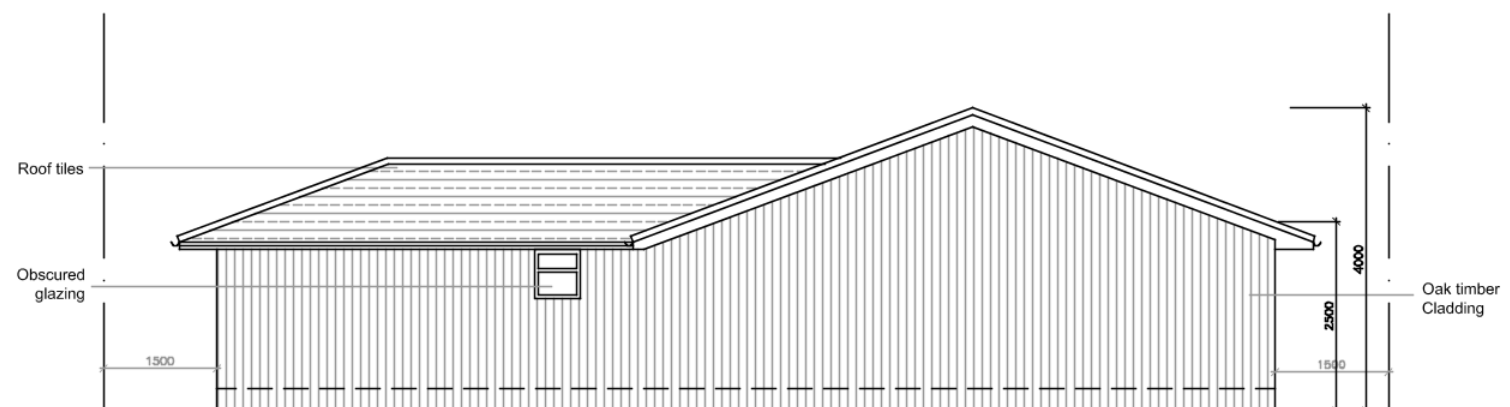

PROPOSED SIDE ELEVATION LOOKING
TOWARDS NO.53

 

PROPOSED REAR ELEVATION

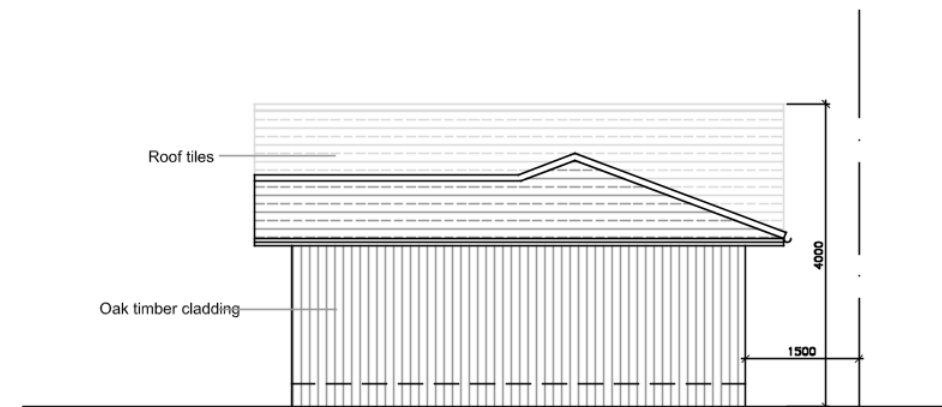

PROPOSED SIDE ELEVATION LOOKING
TOWARDS NO..49



REVISION	DESCRIPTION	BY	DATE
P3	REAR ELEVATION	NP	06.04.20
P2	WINDOW	NP	29.03.20
P1	FFL	NP	24.03.20

SITE ADDRESS
51 KINGSEND
RUISLIP
HA4 7DD

DRAWING TITLE
PROPOSED ELEVATIONS

DATE MARCH 2020
SCALE 1:100 @ A3

DRAWING NO. DD230-05-P3
REVISION