
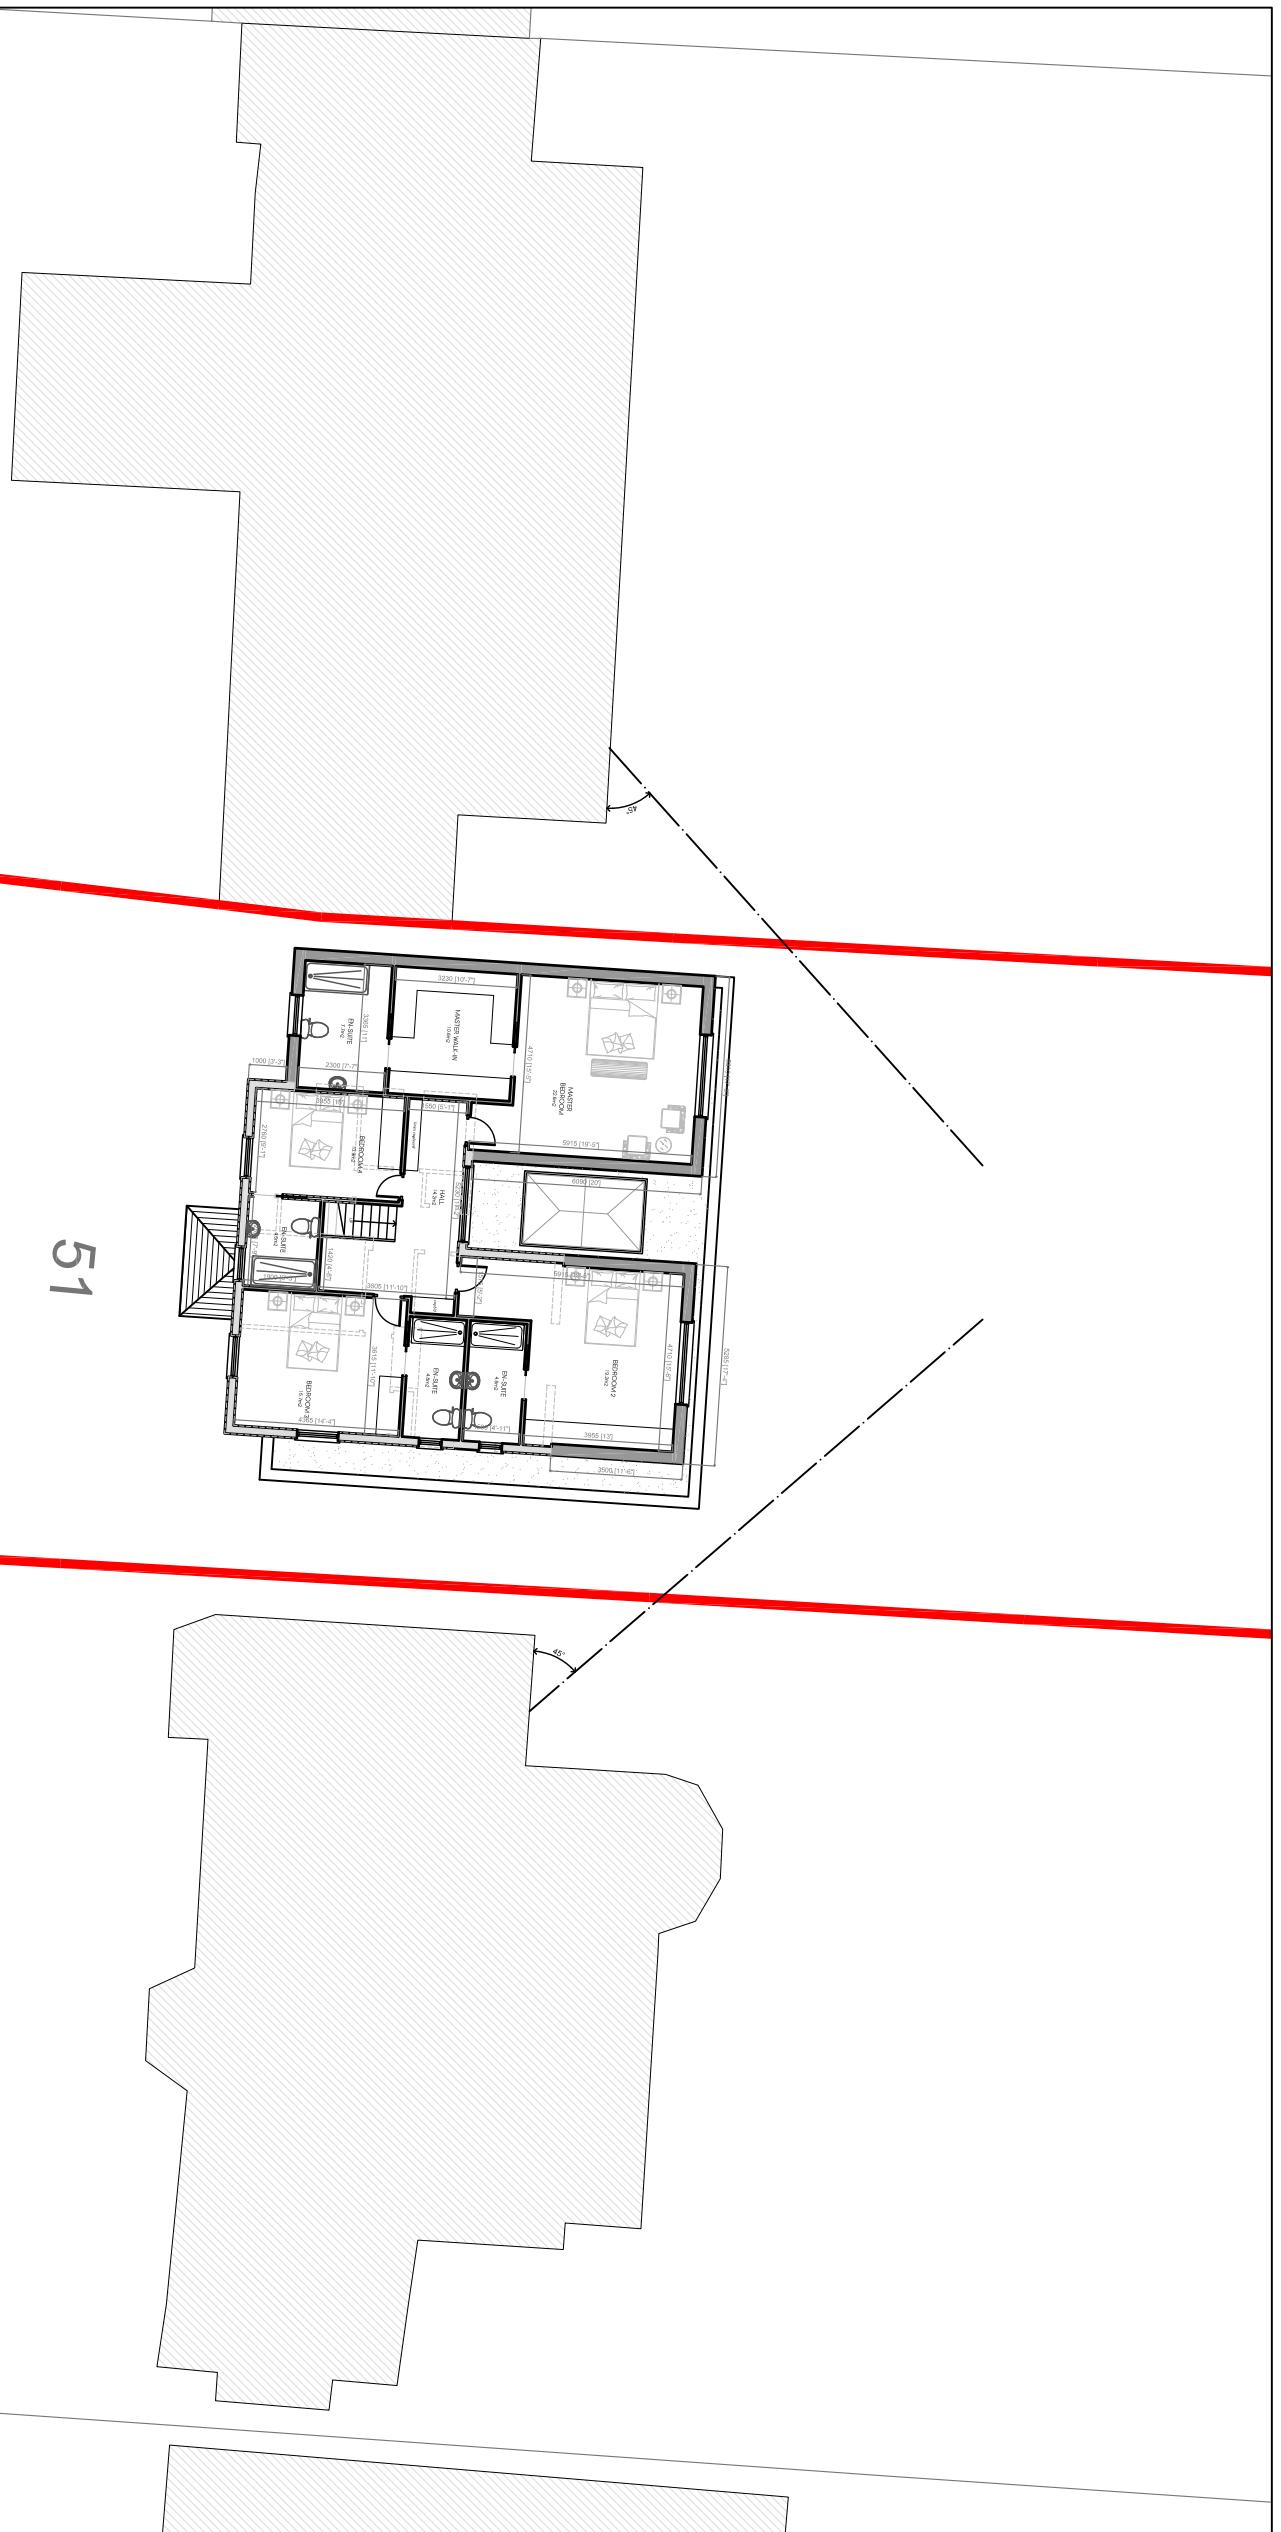


# KINGSEND

51

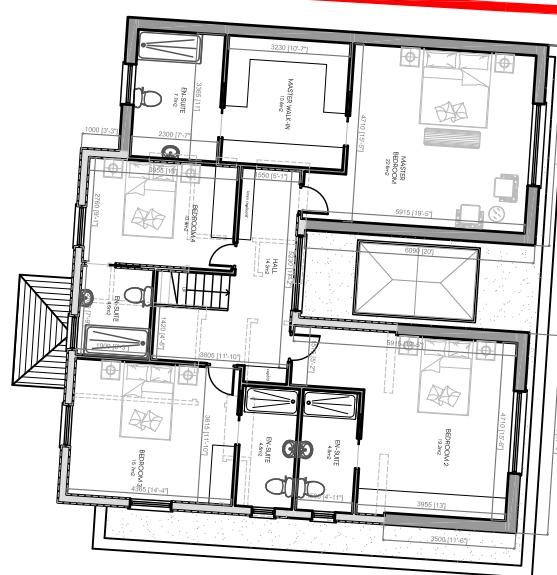

B	16.11.23	AMENDED TO SUIT CLIENT COMMENTS	BR
A	26.10.23	AMENDED TO SUIT PRE-APP COMMENTS	BR
Rev Date		Description	Int.
Client			
MR & MRS NEHME			
Project Title PROPOSED EXTENSIONS & ALTERATIONS TO EXISTING DWELLING 51 KINGSEND, RUISLIP HA4 7DD			
Drawing Title PROPOSED SITE PLAN - FIRST FLOOR			
Code File	Sheet Size	Scale	
P001	A3	1:200	
Drawn by		Drawing Date	Approved by
BR		JUN 2023	
Project No.	Drawing No.	Revision	
0197	P105	B	