




LOCATION PLAN
SCALE 1:1250

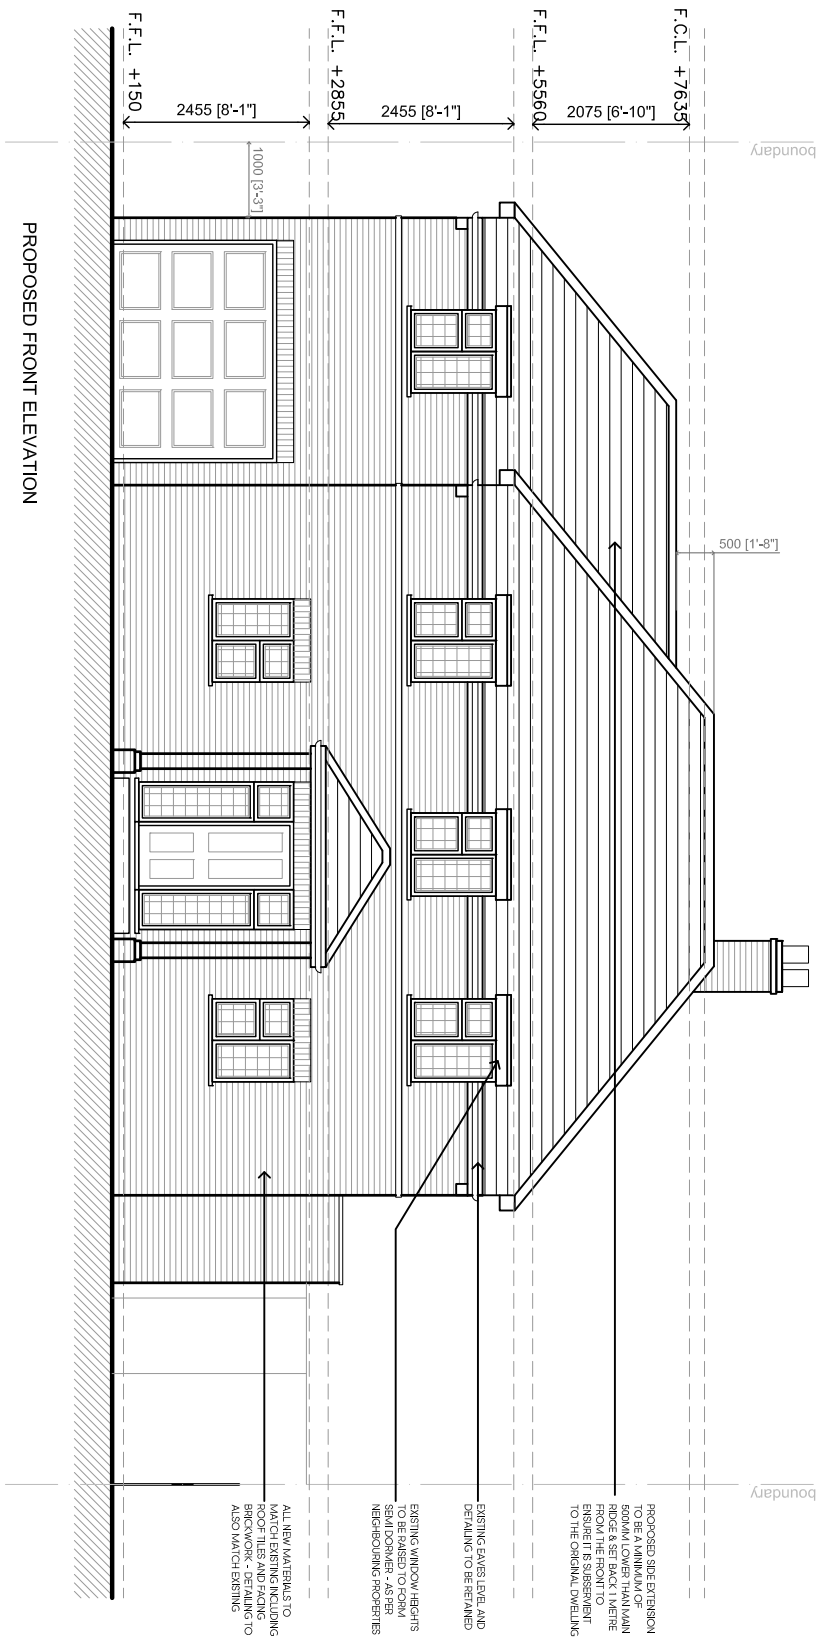


PROPOSED FRONT ELEVATION

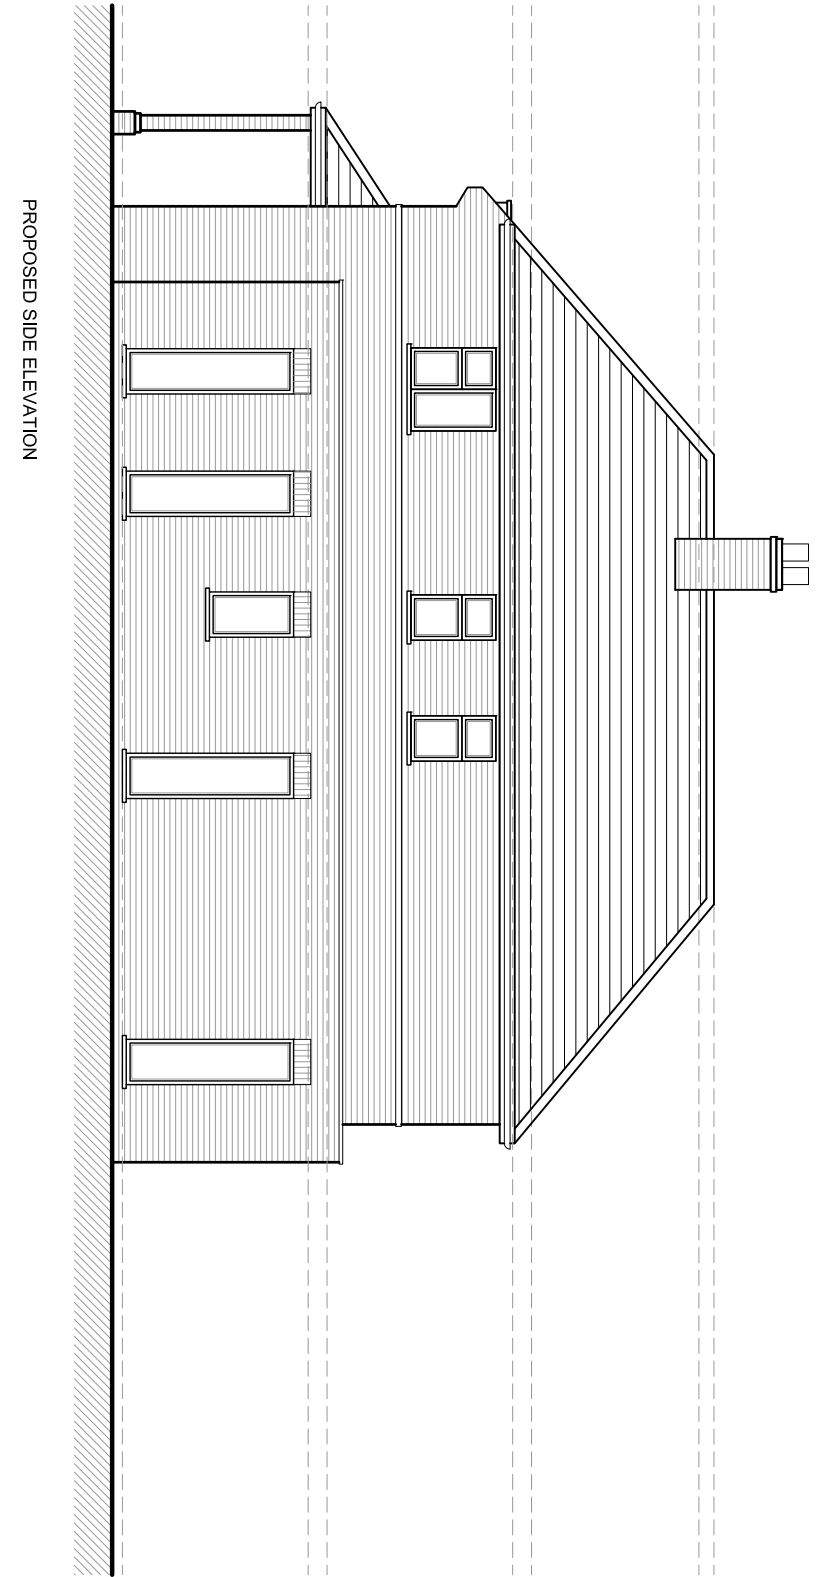

PROPOSED SIDE ELEVATION

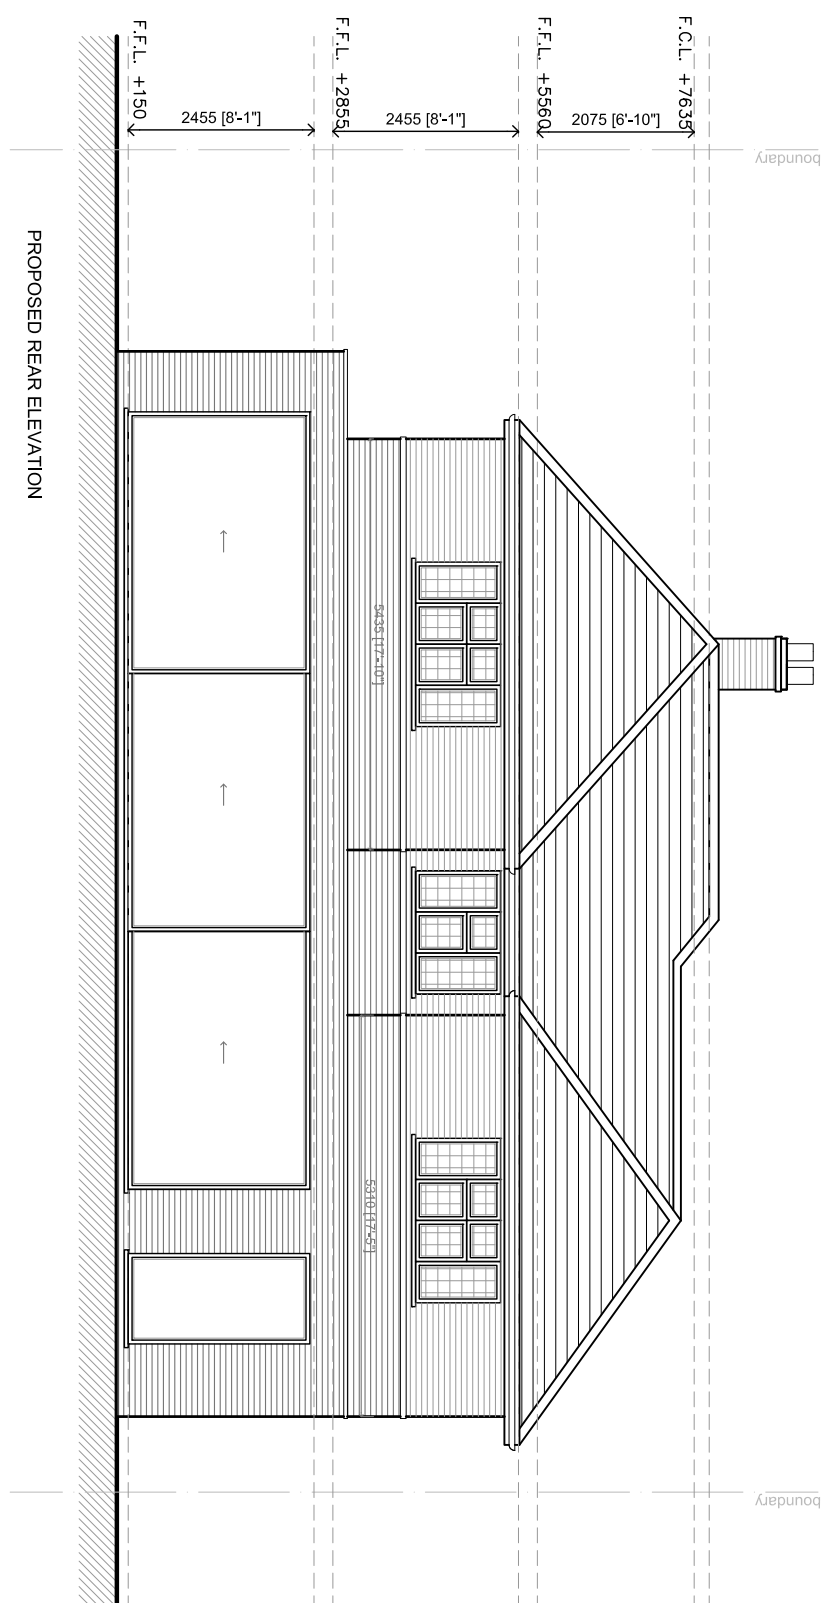

PROPOSED REAR ELEVATION

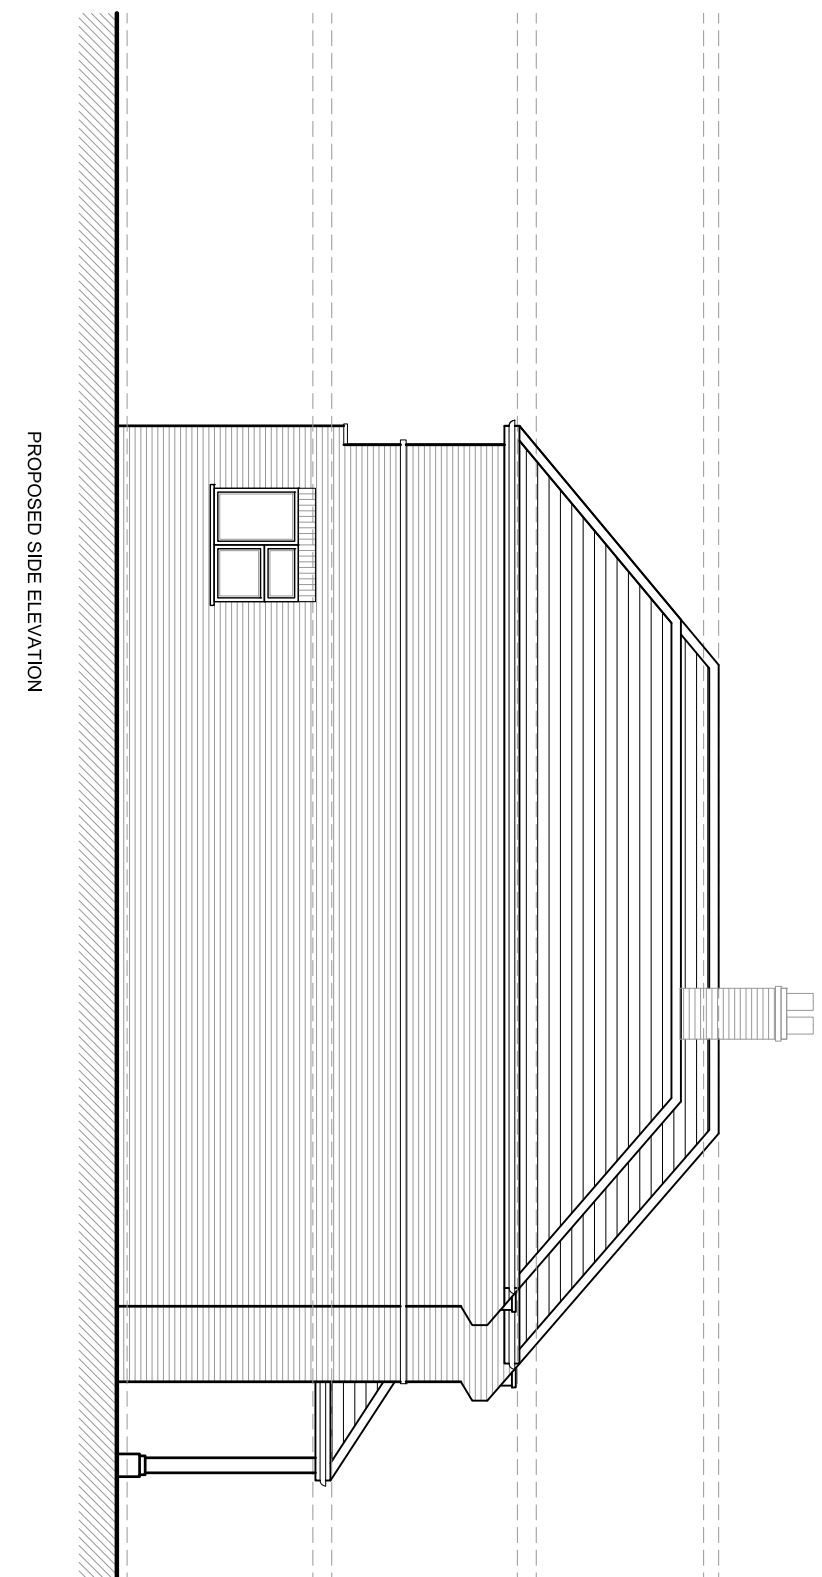

PROPOSED SIDE ELEVATION

Rev.	Date	Description	Int.
B	16.11.23	AMENDED TO SUIT CLIENT COMMENTS	BR
A	28.10.23	AMENDED TO SUIT PRE-APP COMMENTS	BR

Client

MR & MRS NEHME

Project Title
PROPOSED EXTENSIONS & ALTERATIONS TO
EXISTING DWELLING
51 KINGSEND, RUSLIP, HA4 7DD

Drawing Title

PROPOSED ELEVATIONS

Code	File	Sheet	Size	Scale
PO05	BR	1	A1	1:100
Drawn by	BR	JUN.2023	Approved by	BR
Project No.	0197	Drawing No.	P203	Revision
			B	

BR ARCHITECTURE

This drawing is property of BR Architecture © and must not be copied or otherwise reproduced. All dimensions must be checked against the latest approved plans and specifications. This drawing was produced using AutoCAD 2010.

PLANNING ISSUE