



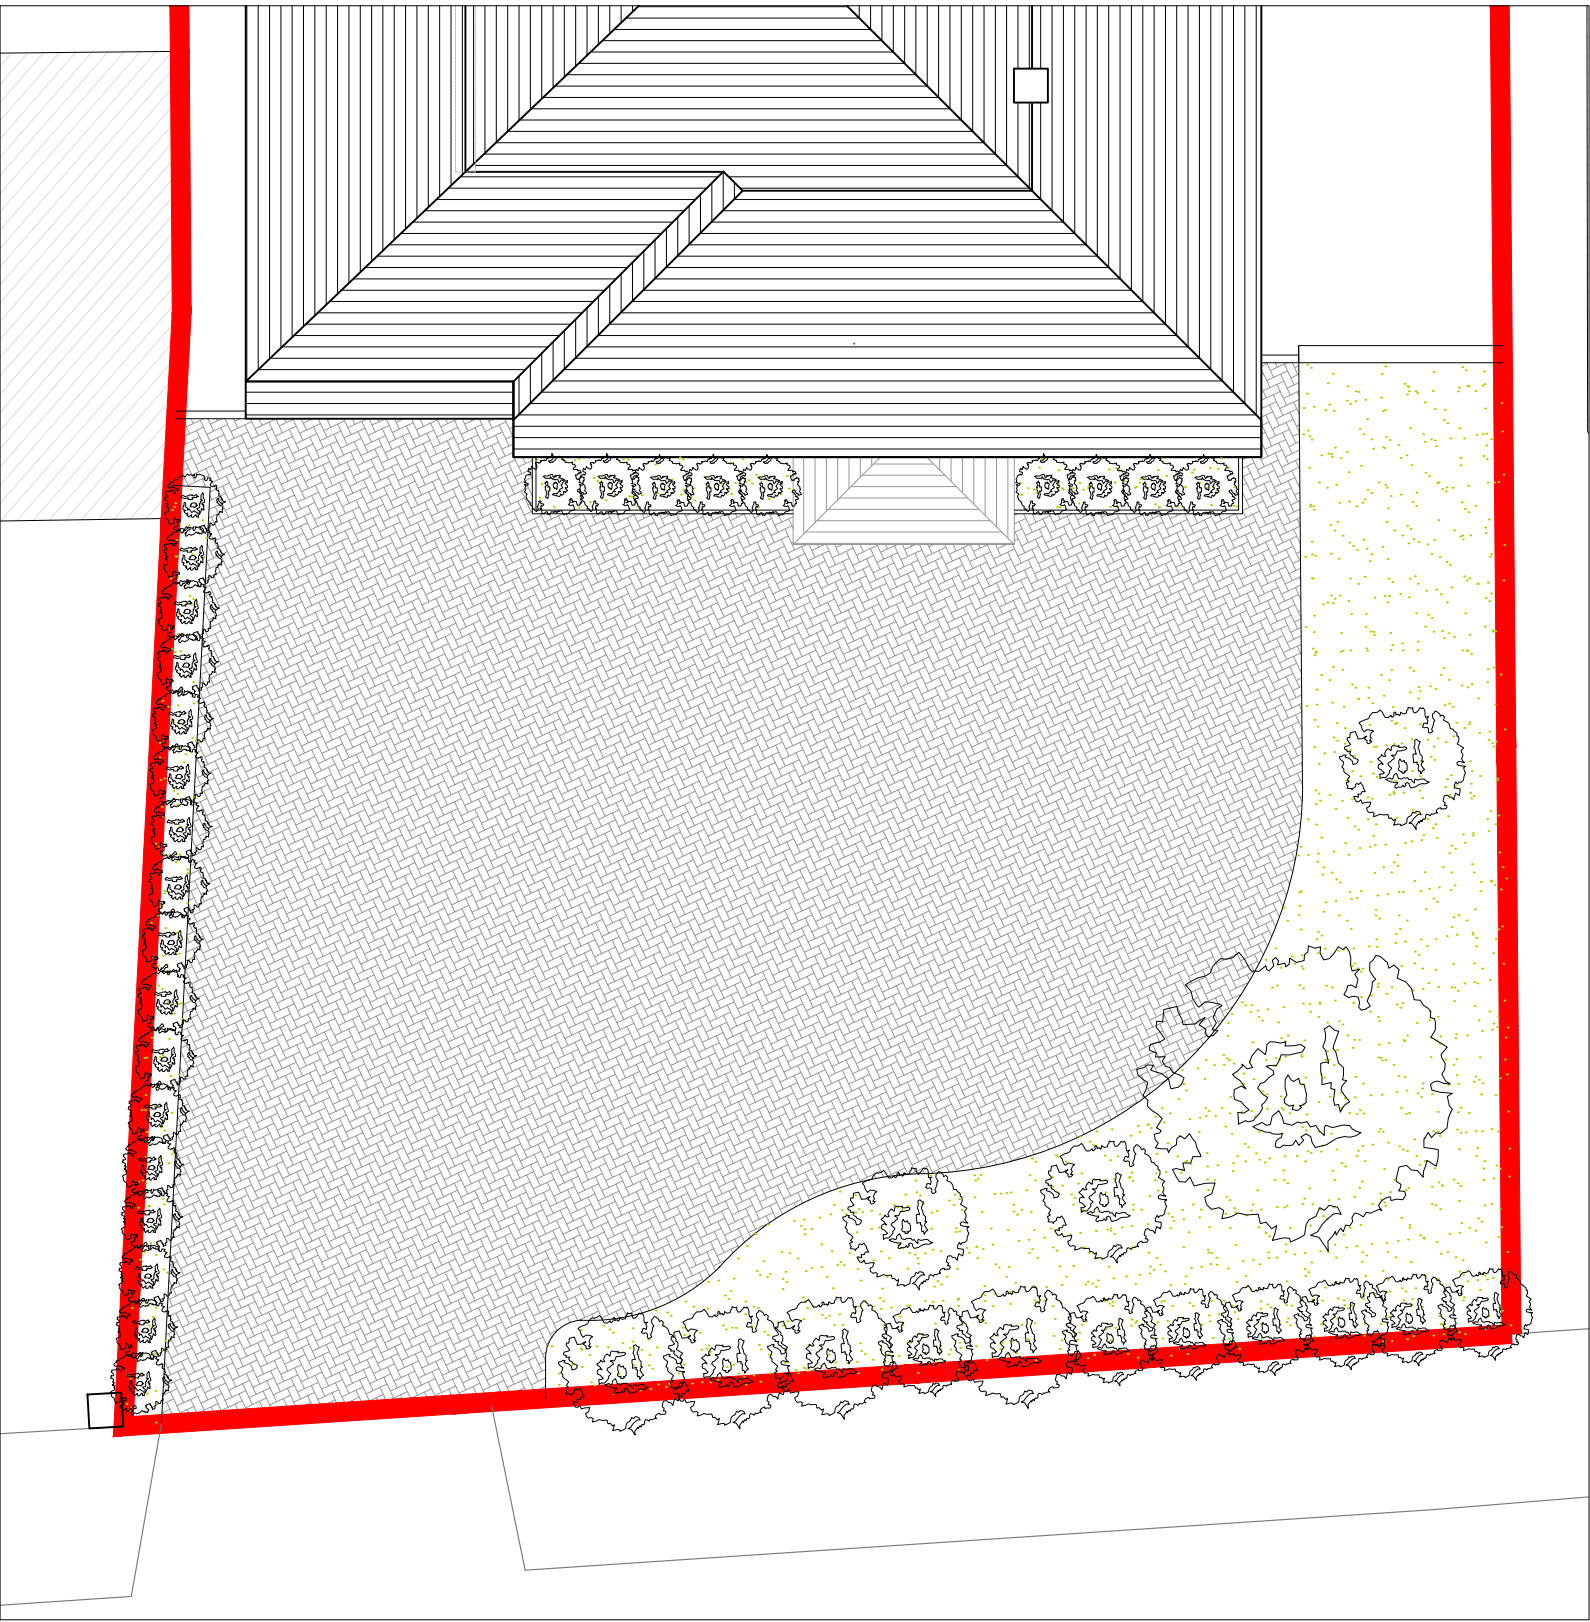

EXISTING BLOCK PLAN
SCALE 1:100

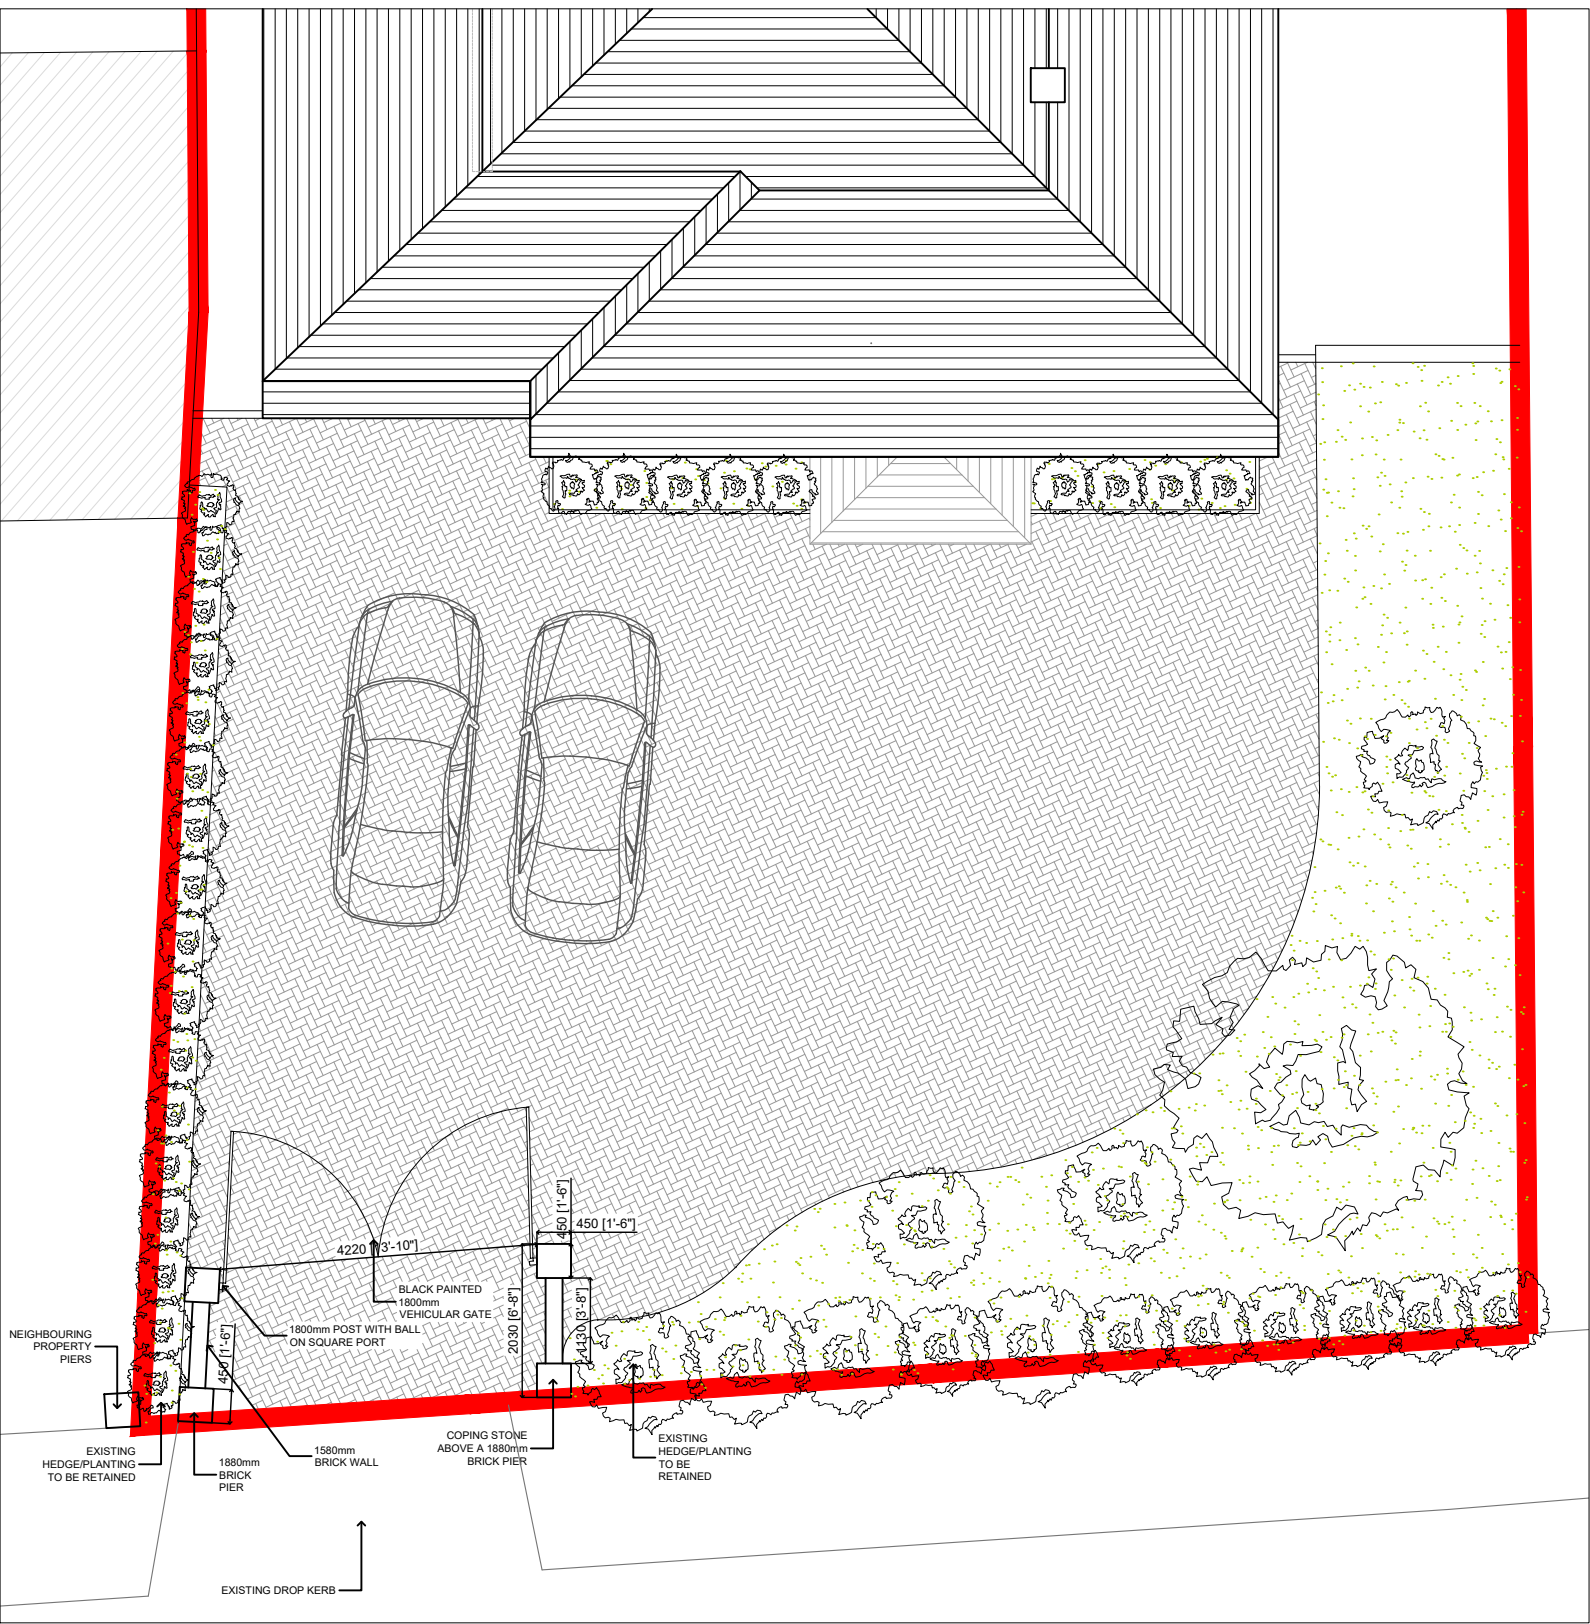


PROPOSED BLOCK PLAN
SCALE 1:100




EXISTING FRONT ELEVATION
SCALE 1:50



PROPOSED FRONT ELEVATION
SCALE 1:50

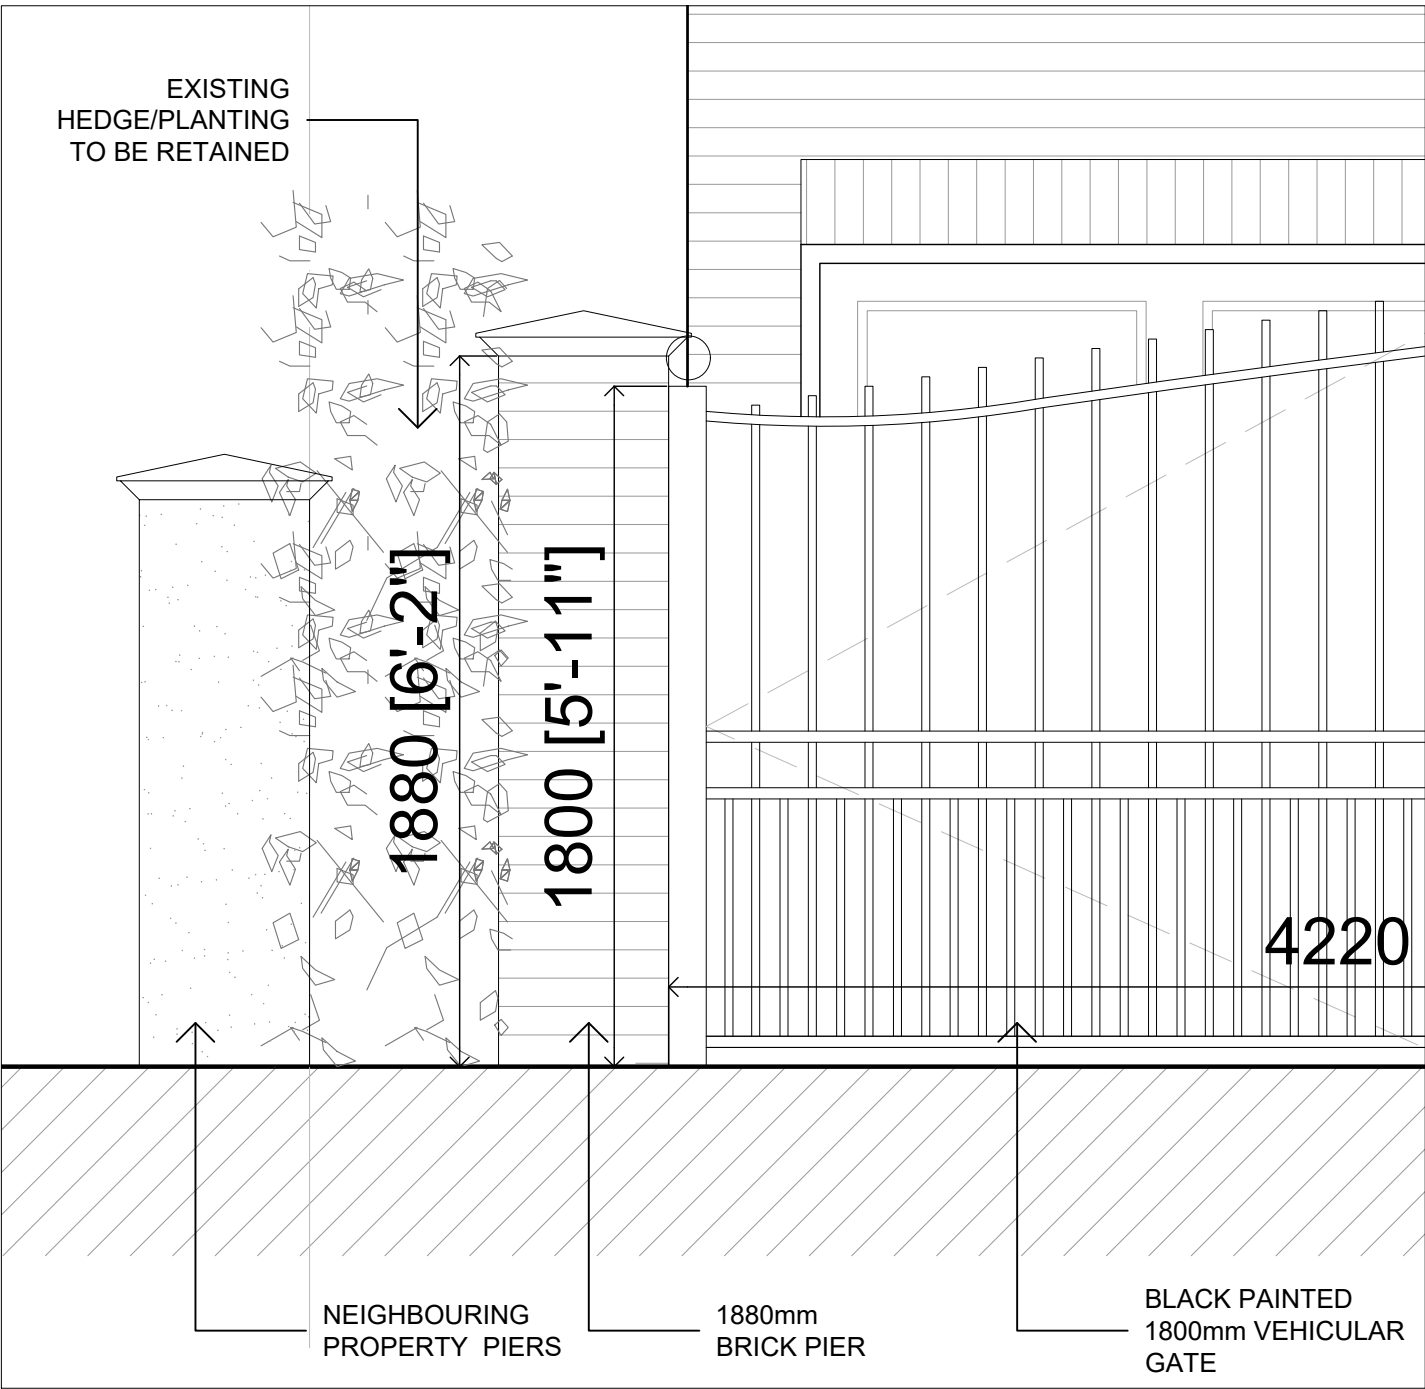

PROPOSED FRONT BOUNDARY WALL
SCALE 1:20

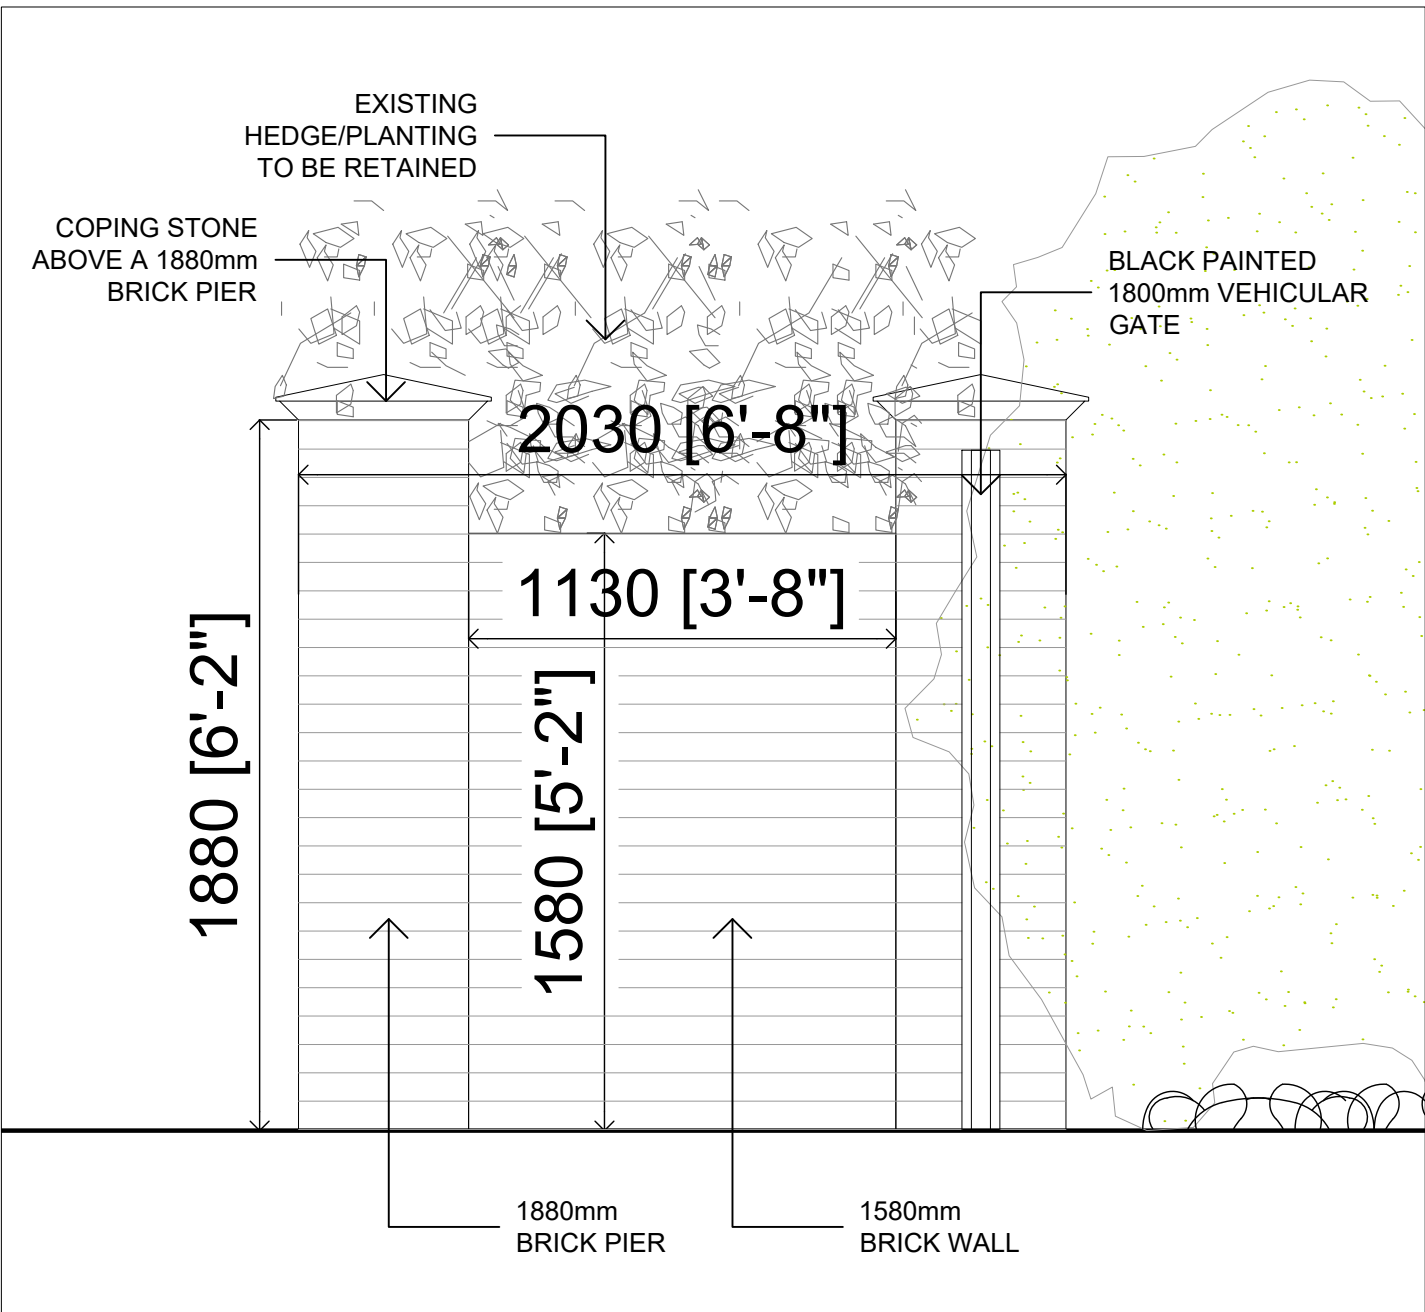

PROPOSED SIDE BOUNDARY WALL
SCALE 1:20



LOCATION PLAN
SCALE 1:1250

A	13.07.26	AMENDED TO SUIT CLIENTS COMMENTS	BR
Rev	Date	Description	Init.

Client	
MRS DESAI	

Project Title	PROPOSED FRONT BOUNDARY WALL
Drawing Title	51 KINGSEND, RUISLIP, HA4 7DD

EXISTING AND PROPOSED PLANS AND ELEVATIONS
--

Cad File	Sheet Size	Scale
P006	A1	AS SHOWN
Drawn by	Drawing Date	Approved by
BR	JUL 2026	BR
Project No.	Drawing No.	Revision
0197	P210	A



This drawing is property of BR Architects Ltd © and must not be copied or otherwise reproduced. All dimensions must be checked on site before commencing work. No dimensions to be scaled from this drawing. This drawing was produced using AutoCad 2026.

PLANNING ISSUE