

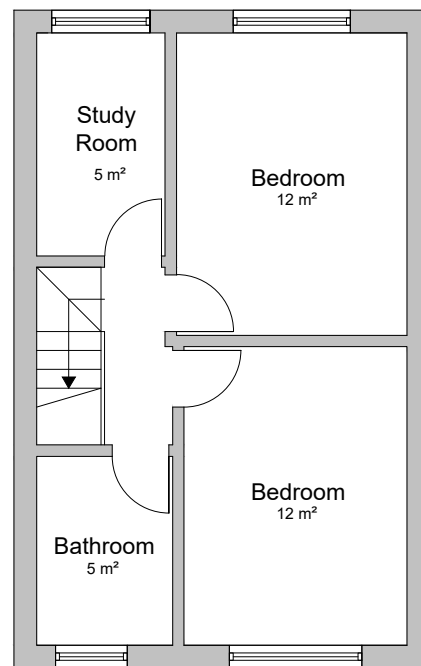


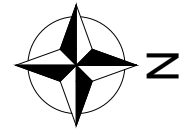

First Floor

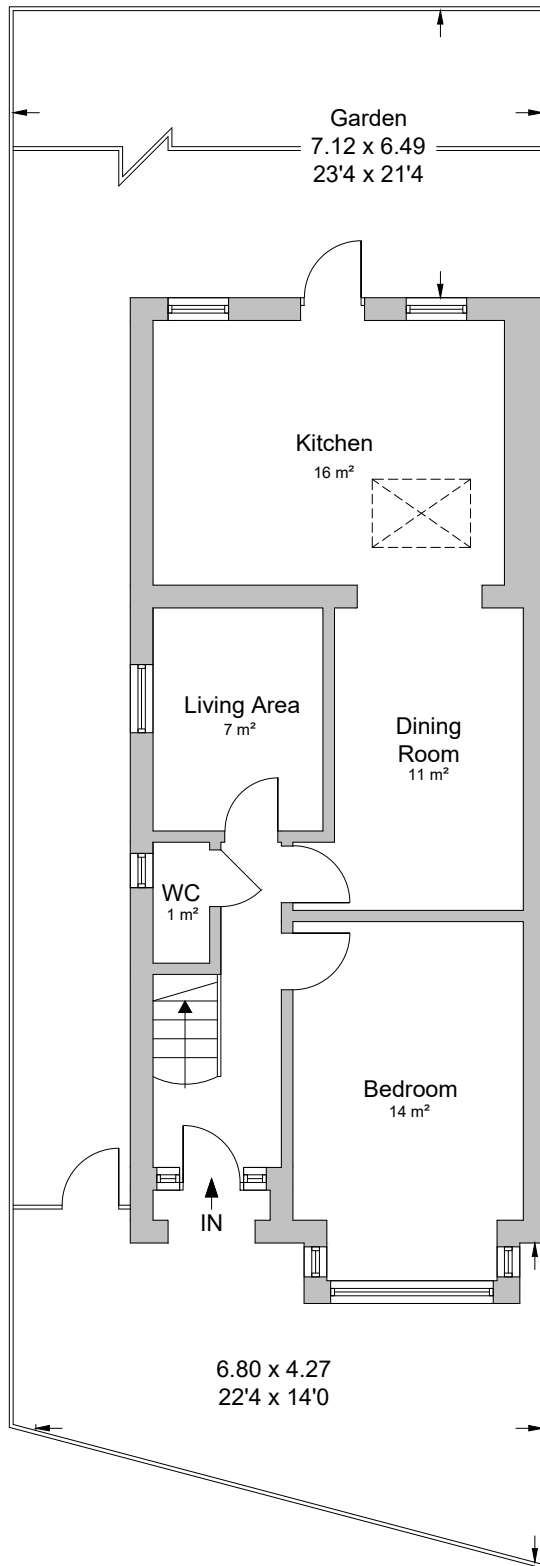

1:100		PROJECT		CLIENT			
		14A Tachbrook Road		Center Healthcare			
Code	Status	SHEET		Date	Project Number	Scale (@ A4)	REV
	Existing			15/09/23		1 : 100	A
SUITABILITY DESCRIPTION	PURPOSE OF ISSUE			Drawn by SD	DRAWING NUMBER 001		
Planning Permission	Planning	Existing Floor Plans		Checked by SD			