



PROPOSED SITE PLAN

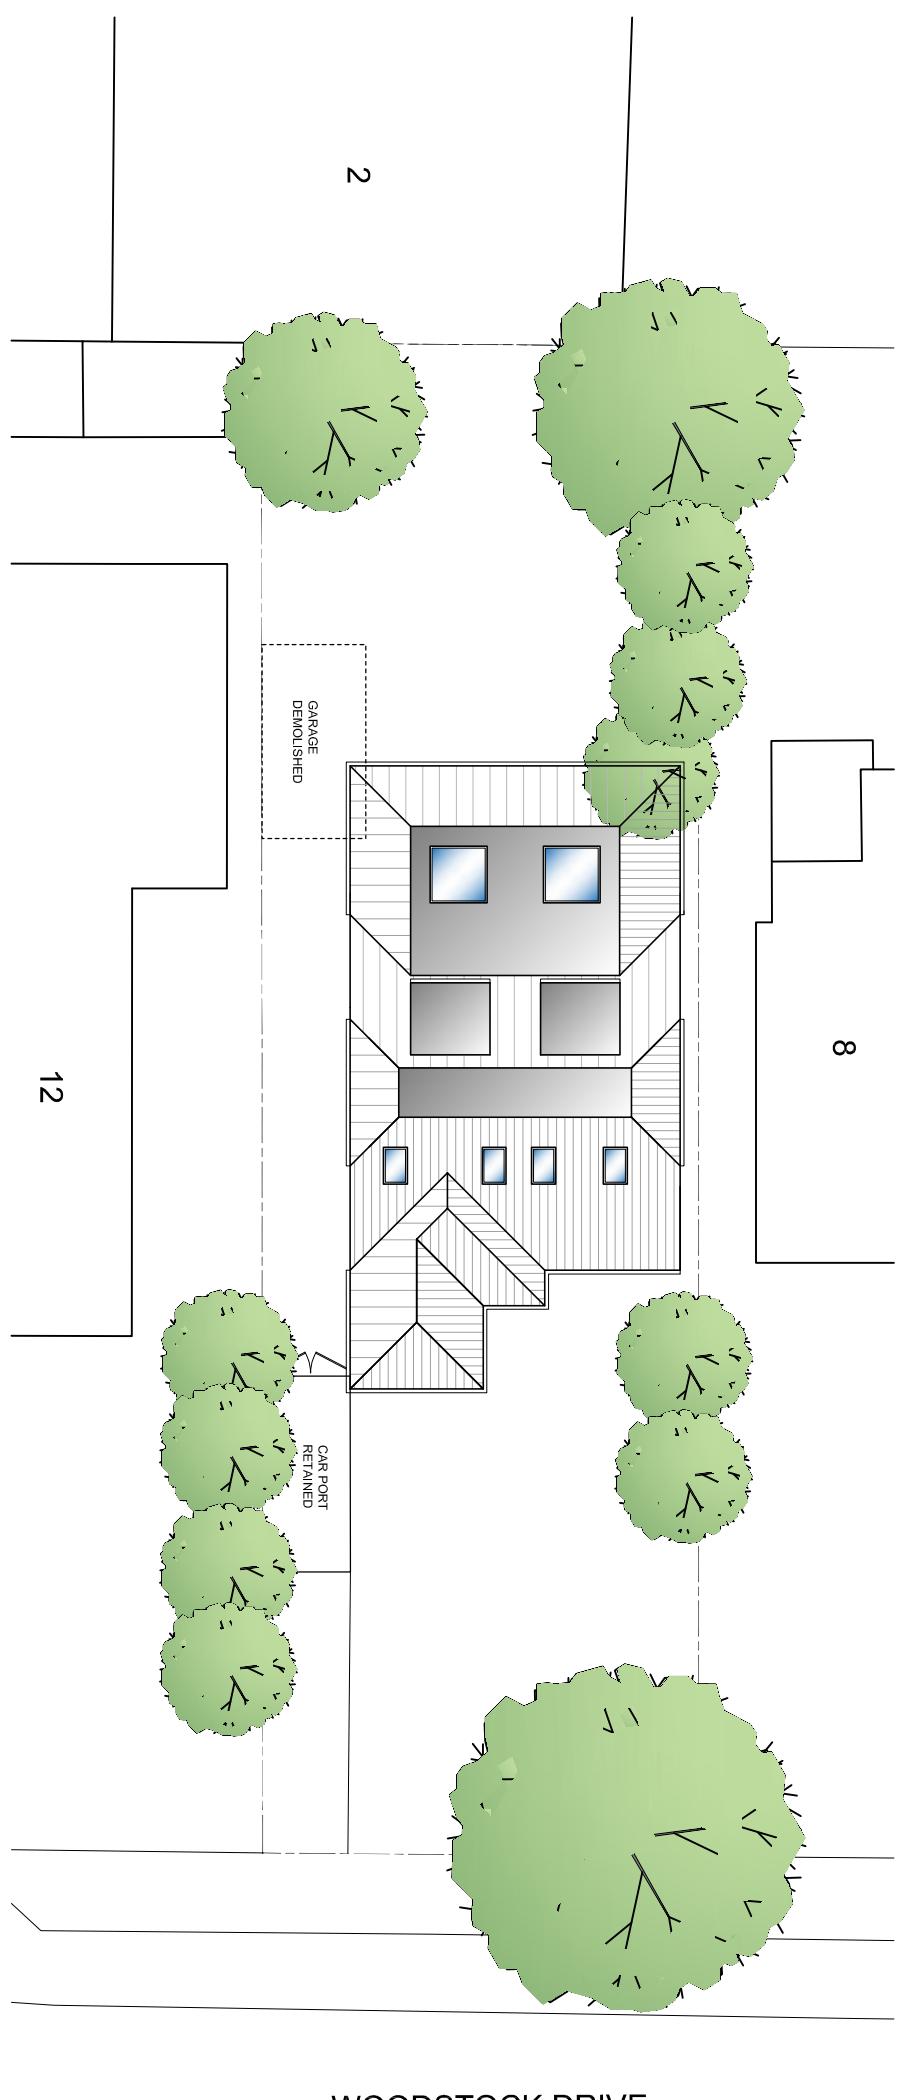

WOODSTOCK DRIVE

EXISTING SITE PLAN

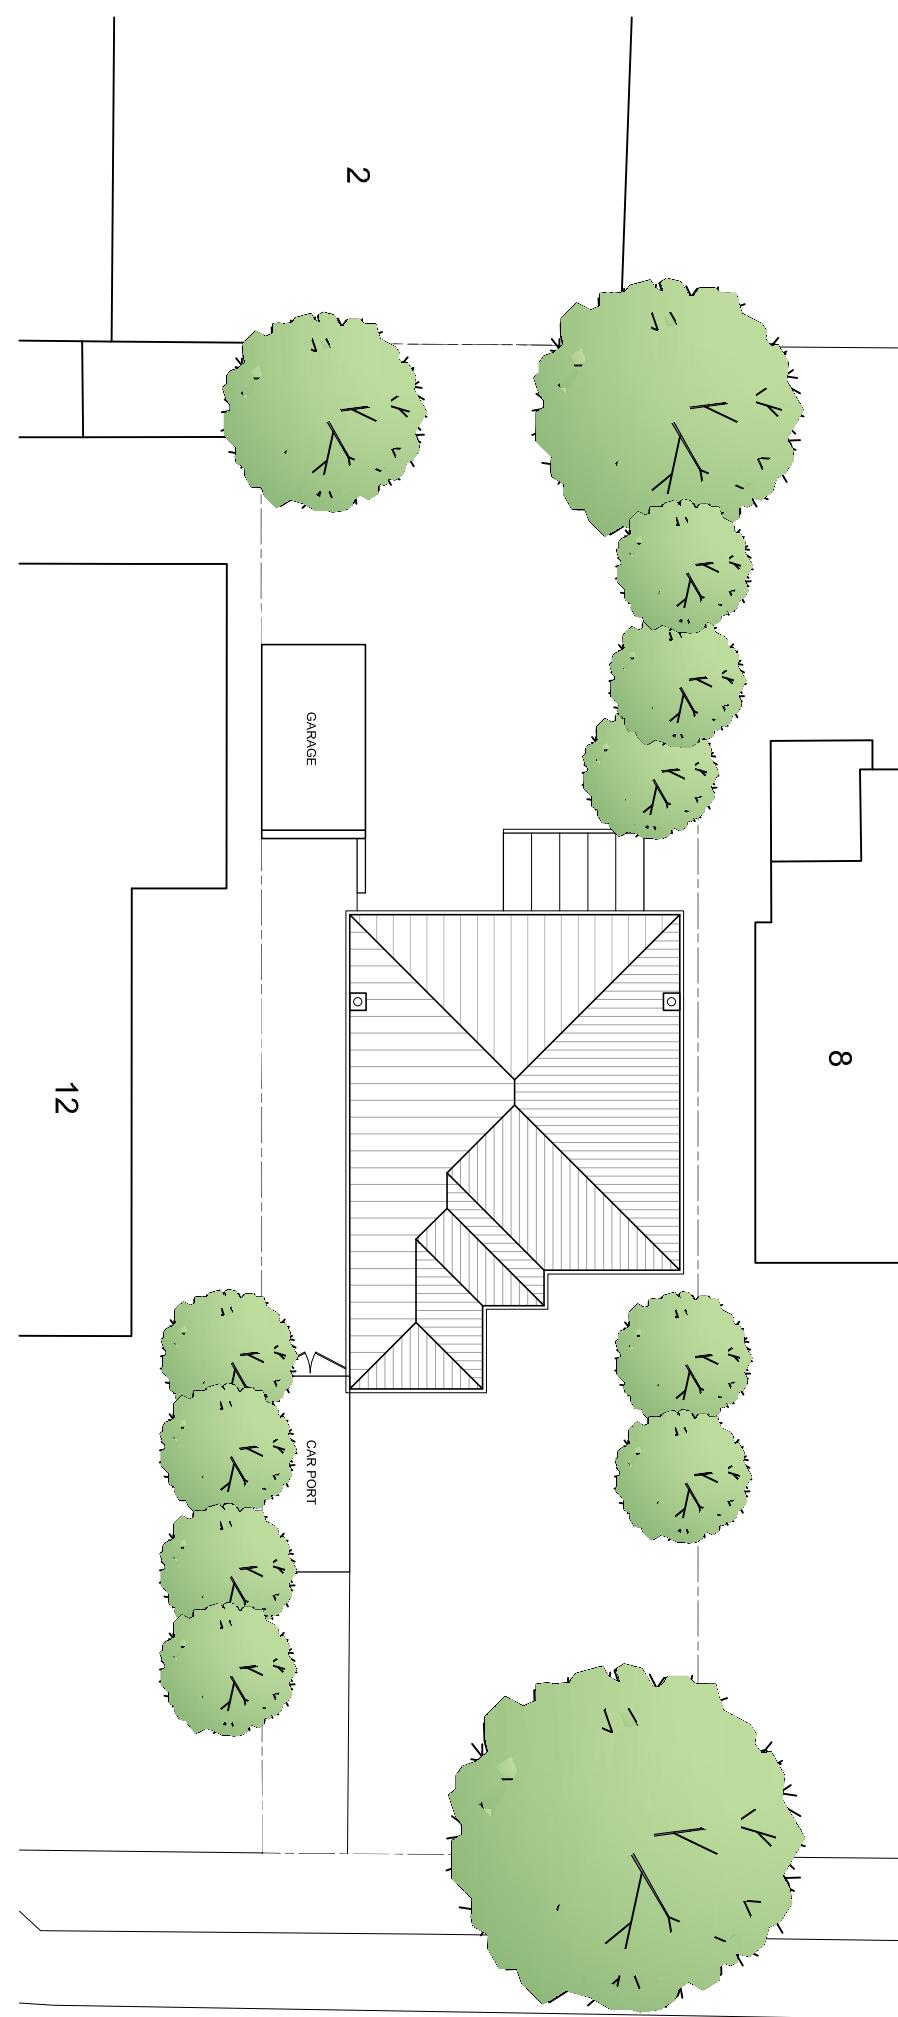

WOODSTOCK DRIVE

| | |
|---|---|
| CLIENT JERRY FAHY | DRAWING EXISTING AND PROPOSED SITE PLAN |
| PROJECT 10 WOODSTOCK DRIVE ICKENHAM UB10 8EE | SCALE 1:200 @ A3 DATE JAN 2023 DRAWN BY |

13 MERRYFIELDS, UXBRIDGE, MIDDLESEX UB8 2BT
TEL: 07898 477174 EMAIL: BMURRAYDESIGN@YAHOO.CO.UK
www.bmurraydesign.co.uk



bernard murray design
chartered architect
www.bmurraydesign.co.uk

Scale 1:200
Metres
0 1 2 3 4 5 6

