



EXISTING MATERIALS
ROOF: BROWN PLAIN TILES
WALLS: RED FACING BRICK


NORTH ELEVATION

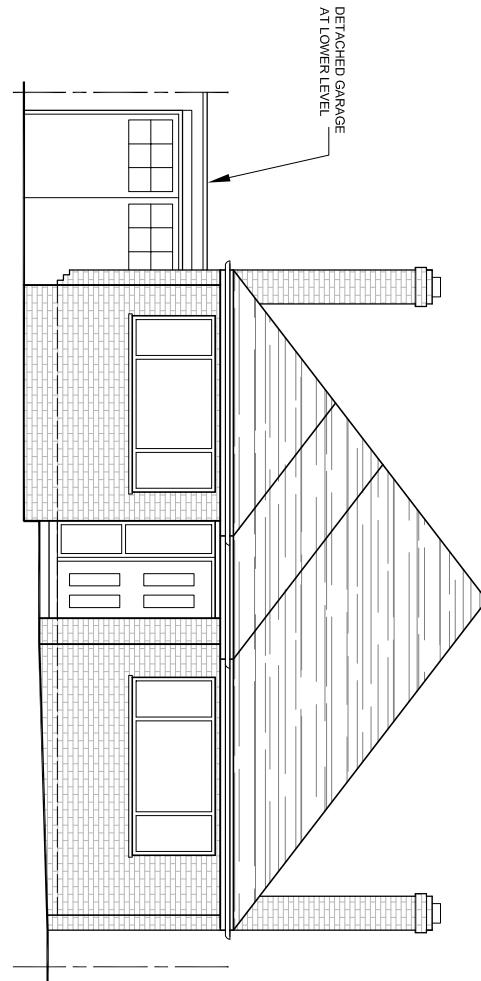

WEST ELEVATION

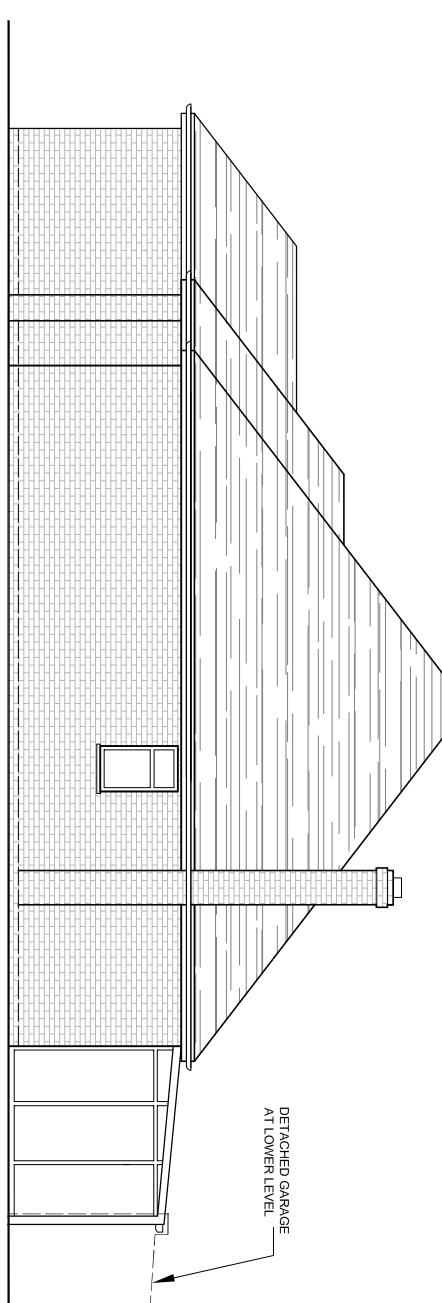

SOUTH ELEVATION

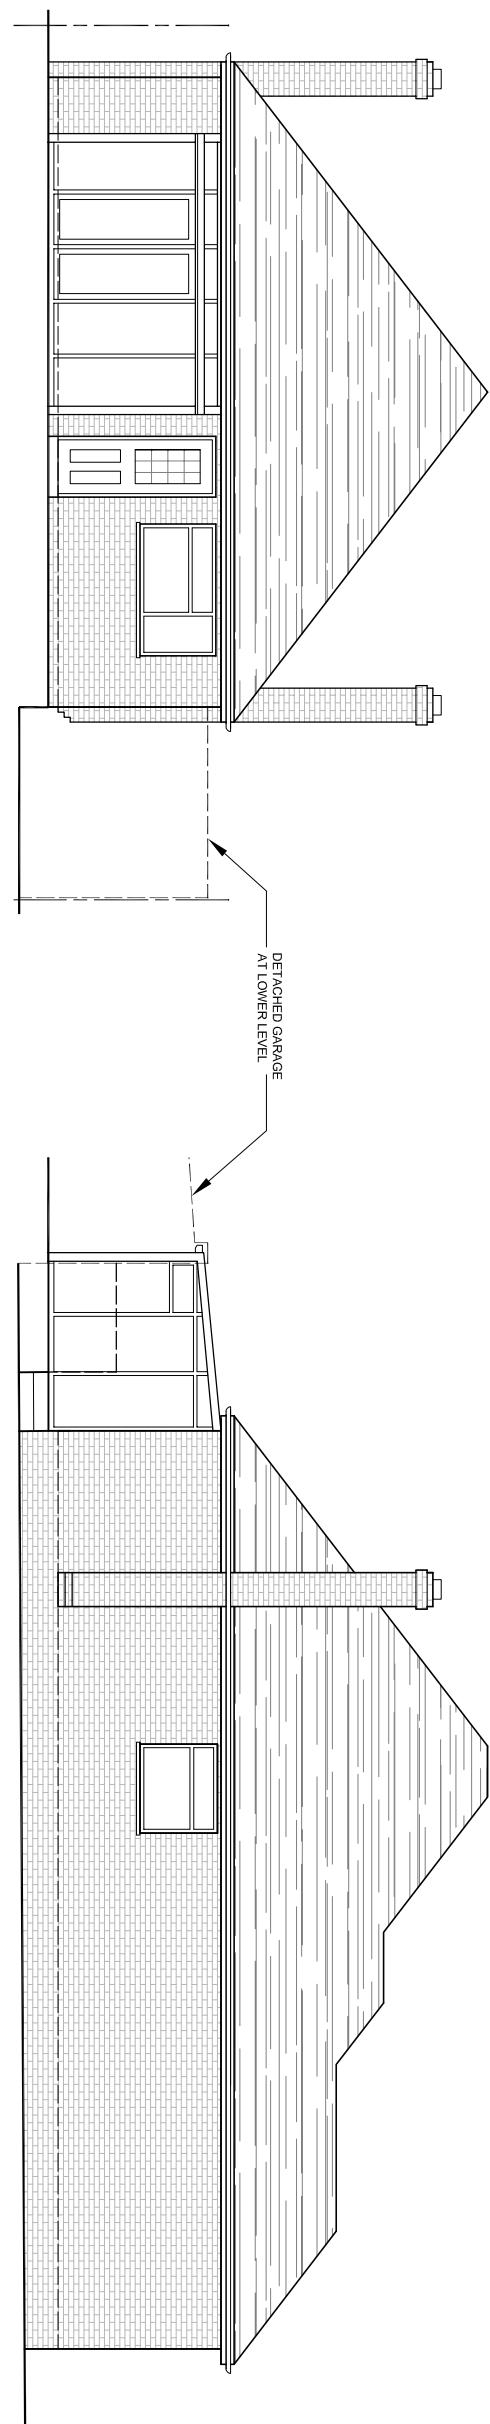

EAST ELEVATION



www.bmurraydesign.co.uk
78 BRIDGE ROAD, UXBRIDGE, MIDDLESEX UB8 2QW
TEL: 07988 477174 EMAIL: BMURRAYDESIGN@YAHOO.CO.UK

PROJECT
10 WOODSTOCK DRIVE
ICKENHAM
UB10 8EE

CLIENT
JERRY FAHY

DRAWING
EXISTING ELEVATIONS

SCALE 1:100 @ A3	DRAWING NUMBER 1182-4	REV.
DATE DEC 2022		
DRAWN BM		