
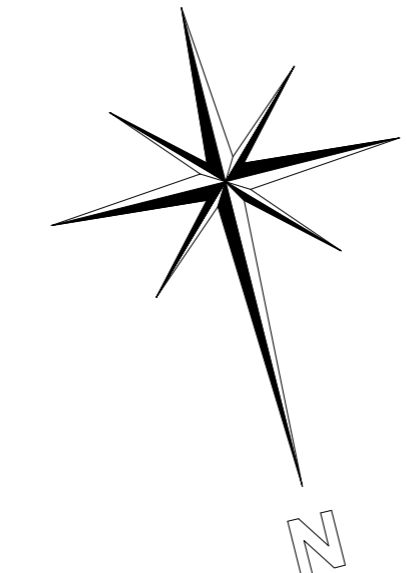


A (18/02/2026) SURVEY DRAWING FINALISED / PROVISIONAL STATIC ROOMS
 B (19/02/2026) SURVEY CORRECTION - EXISTING DOOR ADDED TO FIRST FLOOR TRAINING ROOM
 C (03/03/2026) P1 AND P2 DRAWINGS ADDED FOR PLANNING APPLICATION
 D (05/03/2026) TRANSOM ON PROPOSED SHOWROOM WINDOW LOWERED TO MATCH CEILING HEIGHT

80700

SPRINGFIELD ROAD

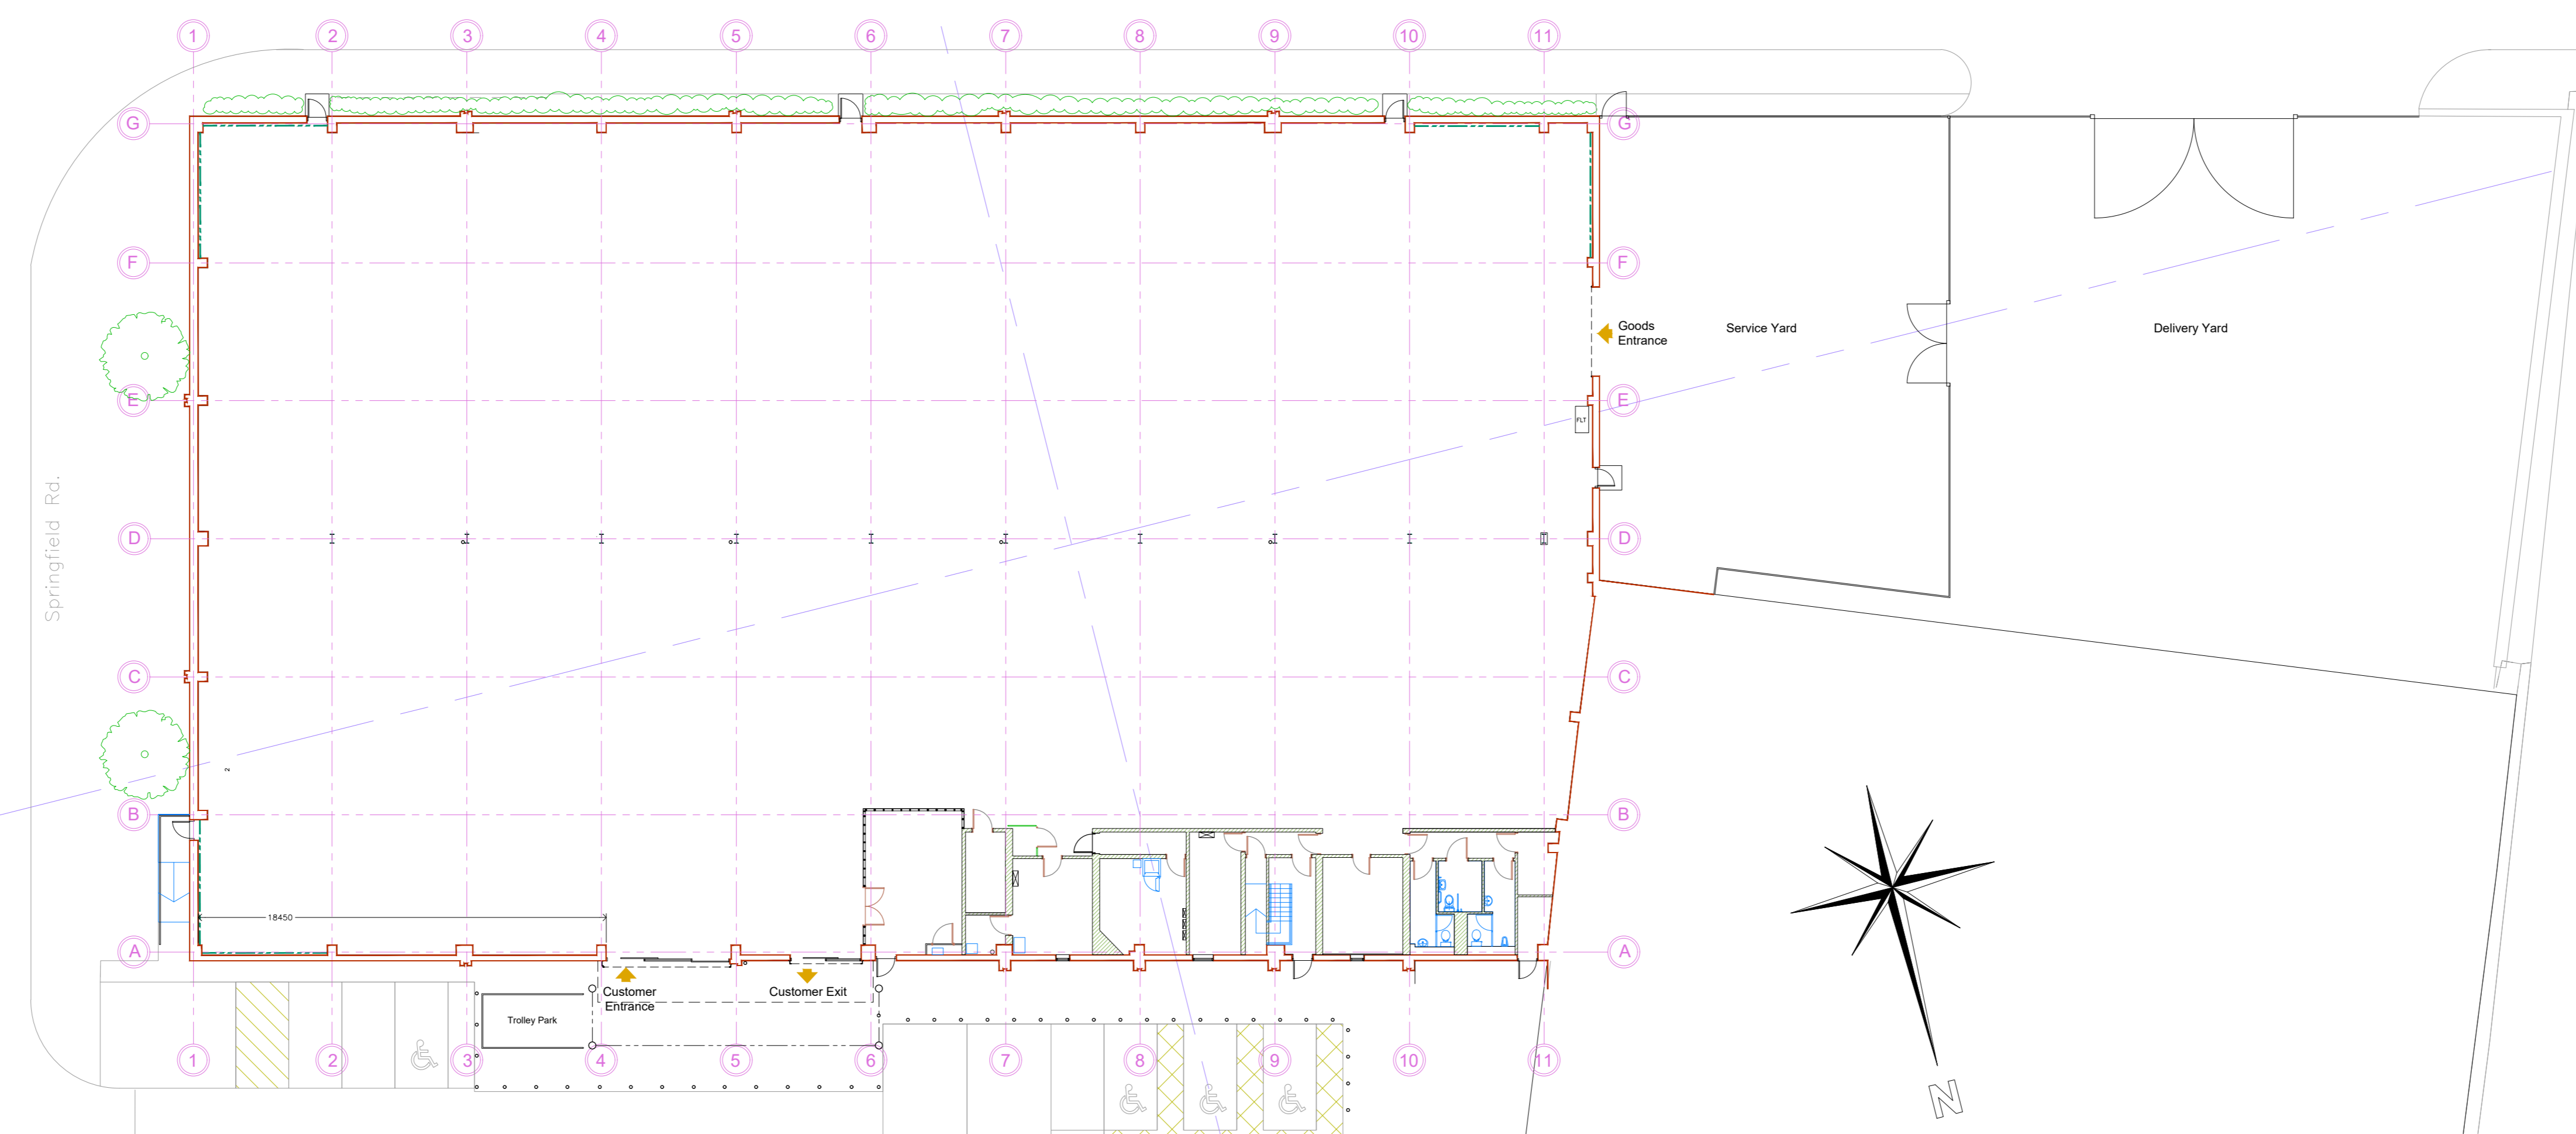

© Crown Copyright and database rights 2026 OS 100047474
 0m 5m 20m
 2m 10m

UXBRIDGE ROAD

Shelter



Lodge Way House, Lodge Way,
 Harlestone Road, Northampton NN17UG
SHARROCK
 Building Design Ltd
 Unit 7, Home Farm Court, Milton Old
 Road, Milton, NN14 5PU
 01482 772955 / 07853 951917

Project Address:
 Wickes
 Business Centre,
 Springfield Road,
 Elystan,
 Hayes,
 UB4 0UP

Drawing Title:
Existing Site Plan
 Drawing Number:
SBD/26/2427/S1
 Drawn:
 N Thompson
 Page Size:
 A0
 Scale:
 1:200
 Date:
 16/02/2026
 Revision:
D