




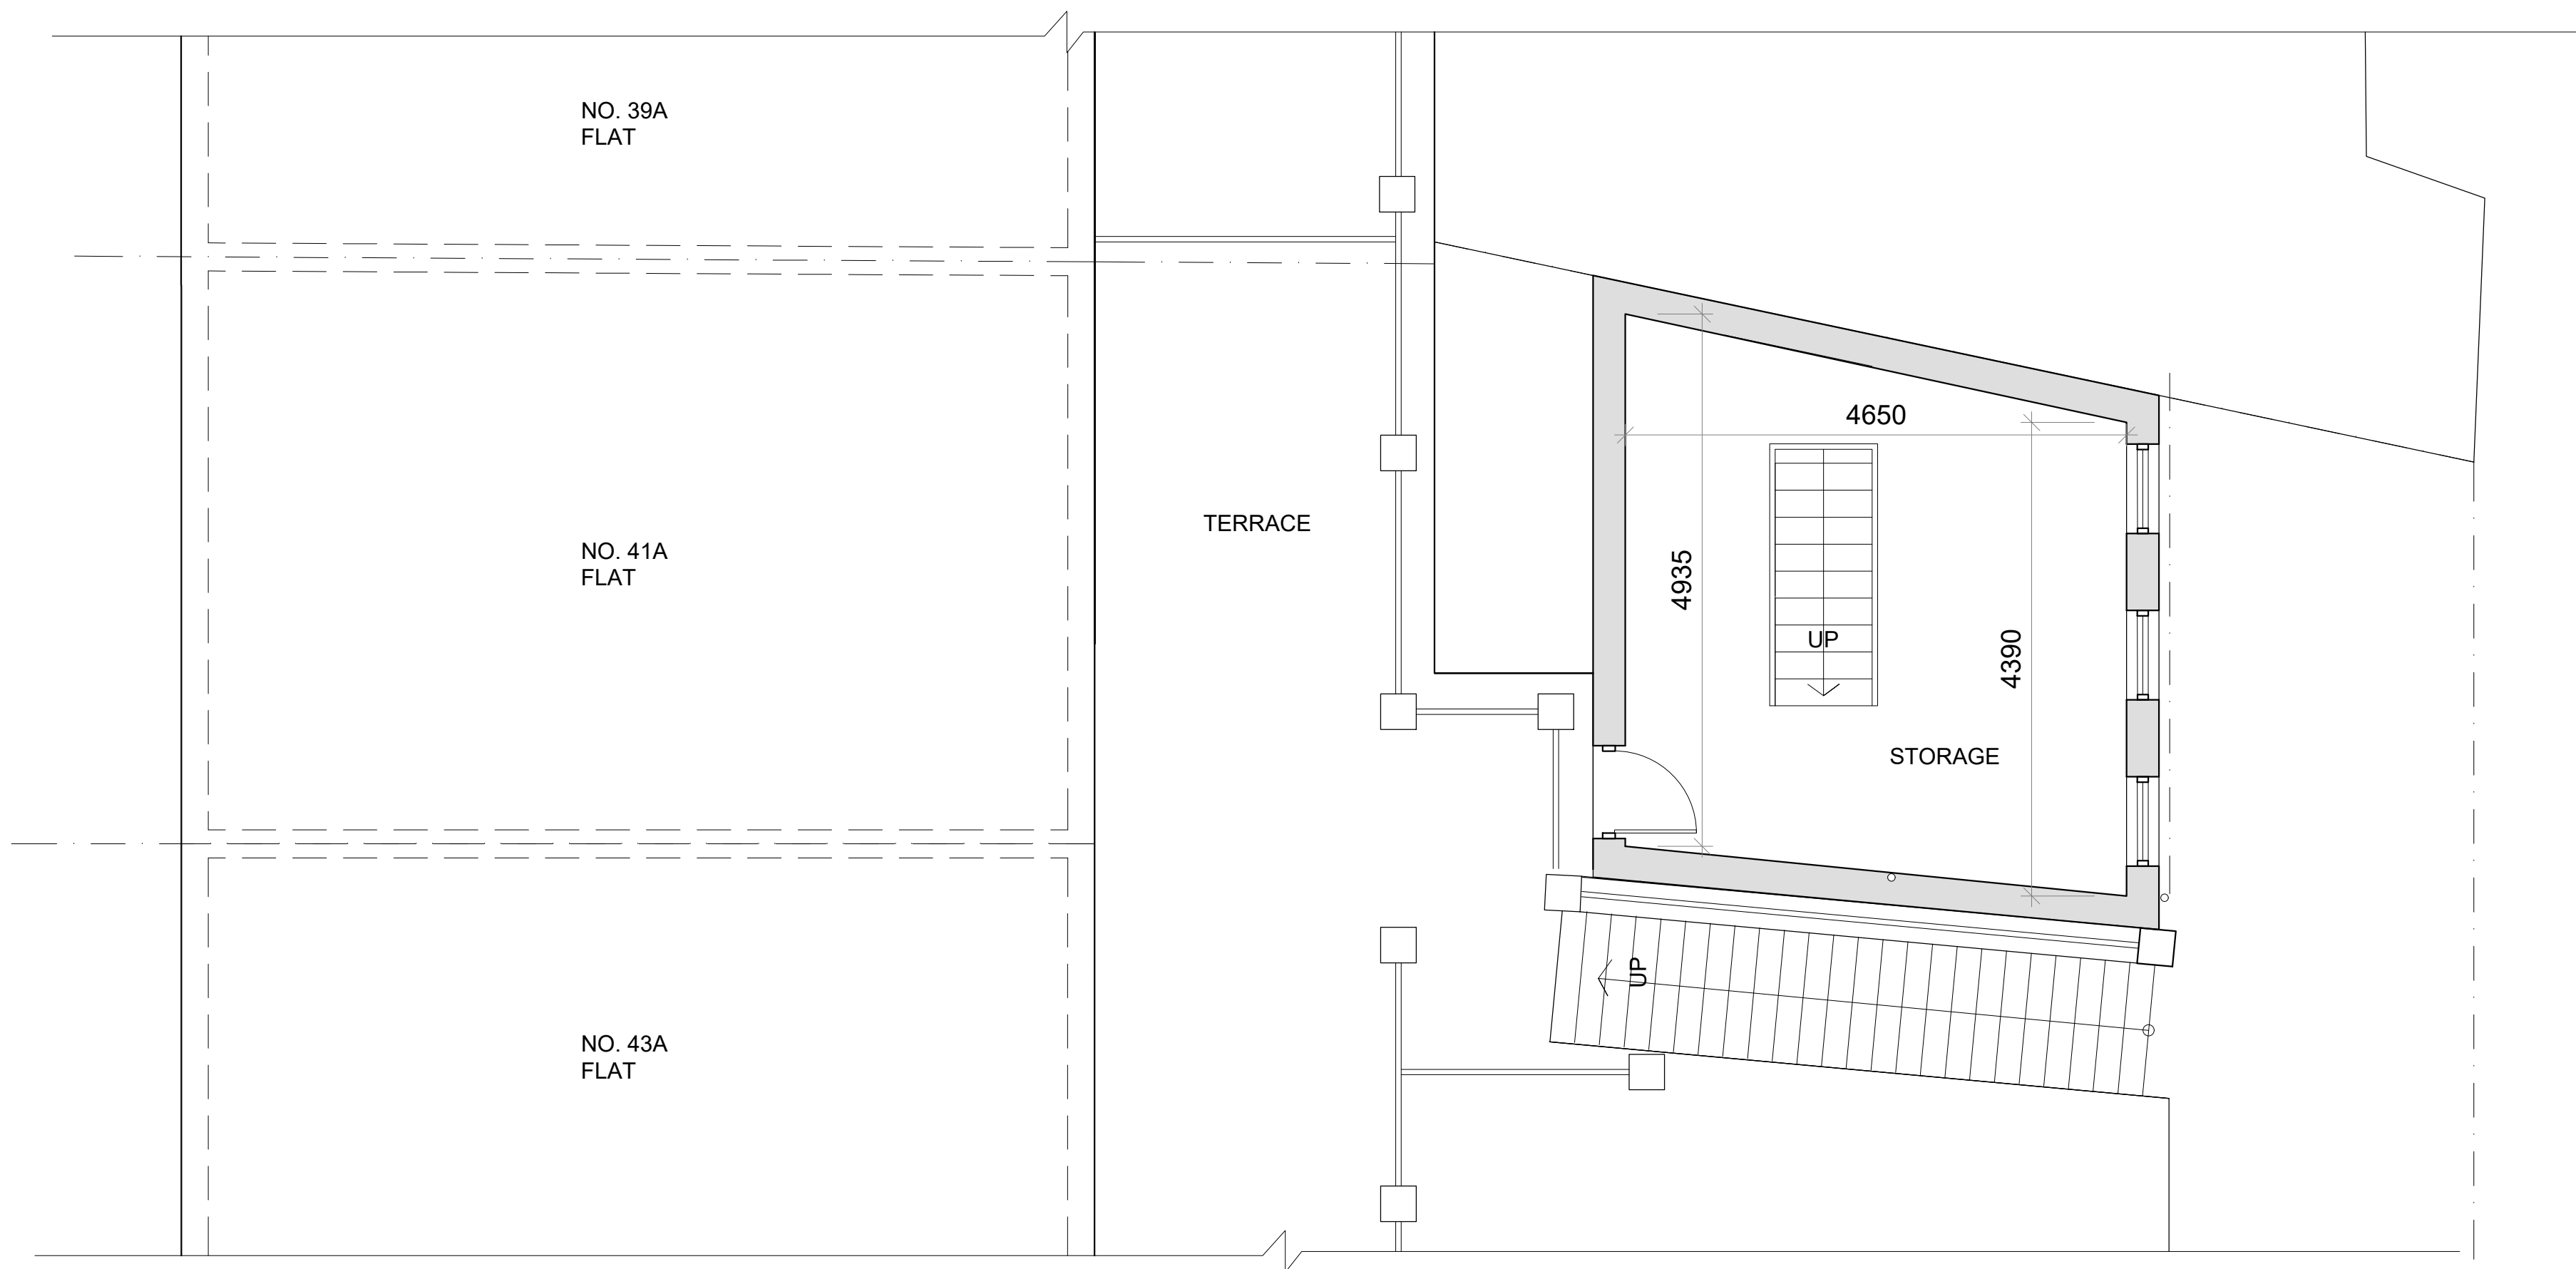


FIRST FLOOR PLAN

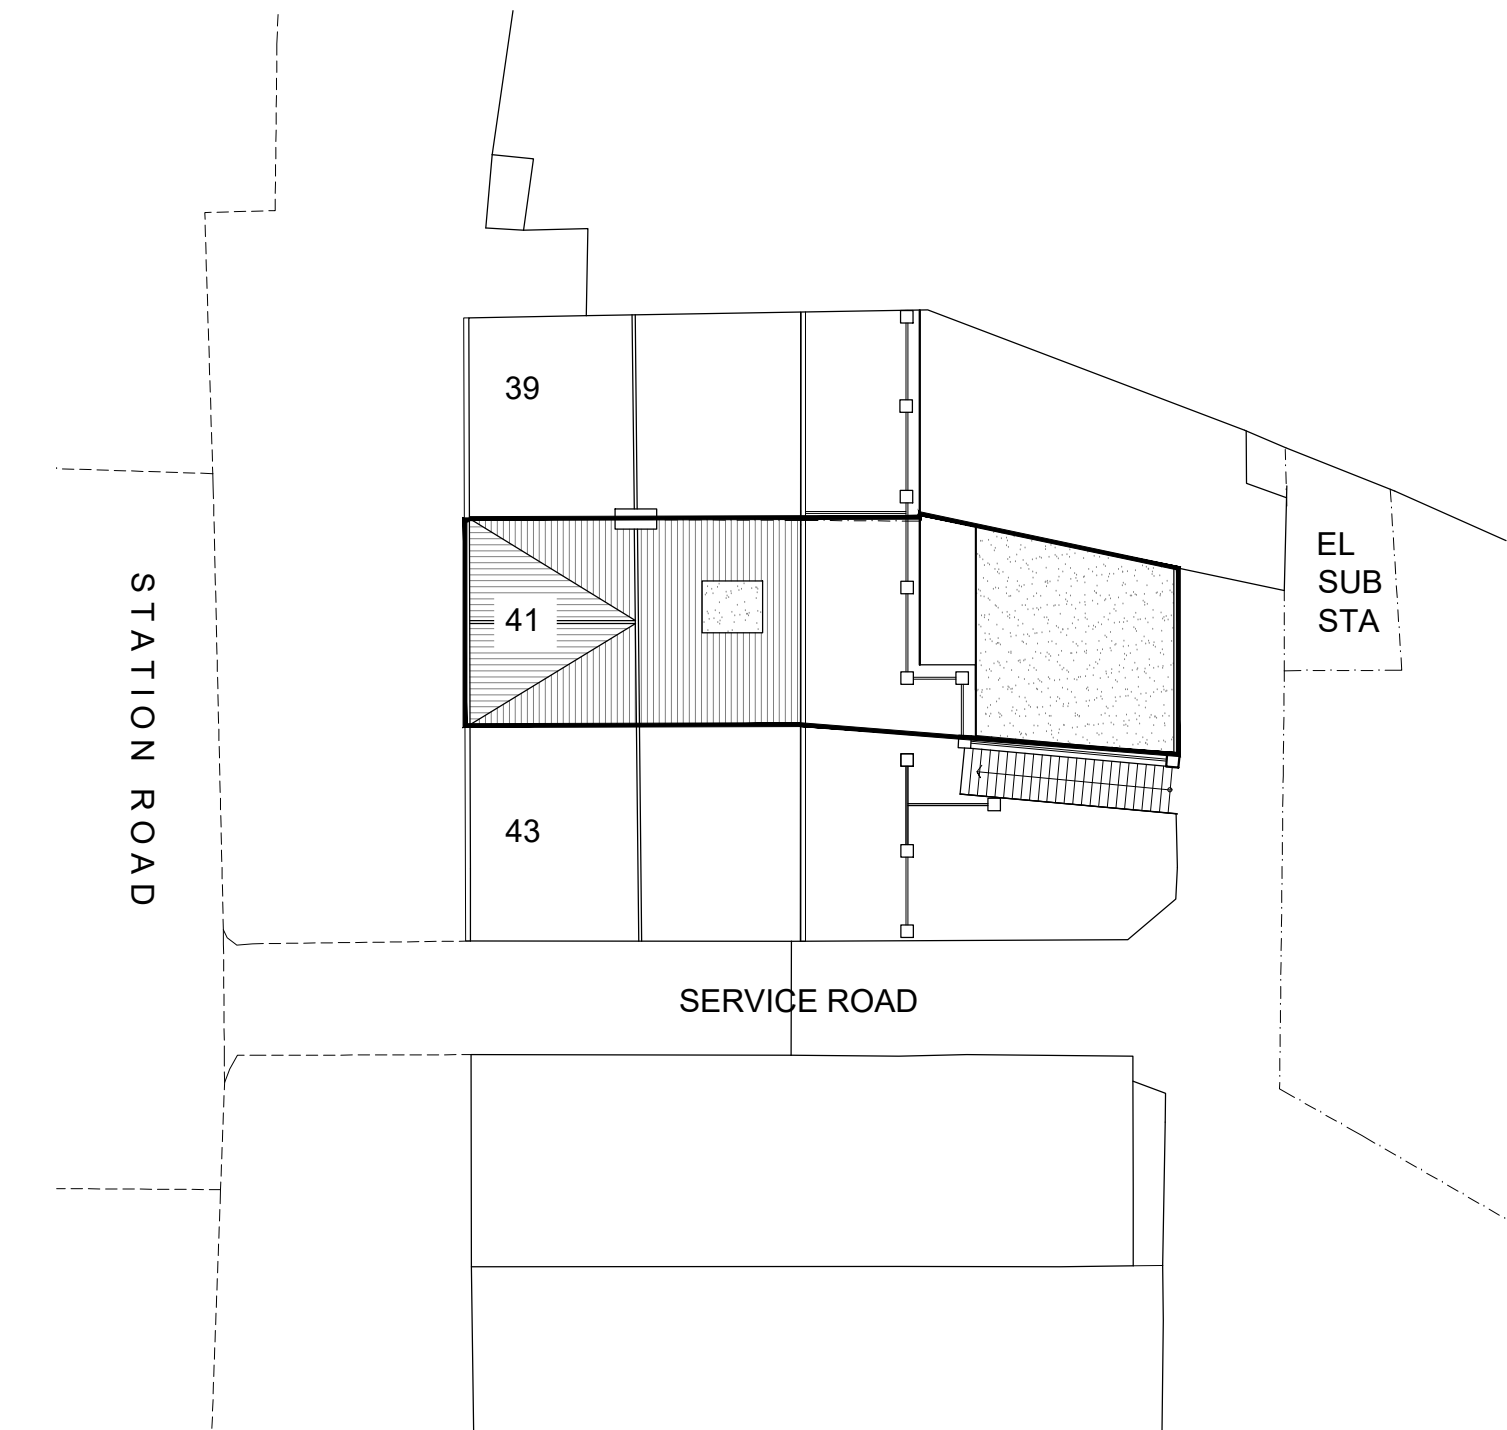

SITE PLAN 1:200

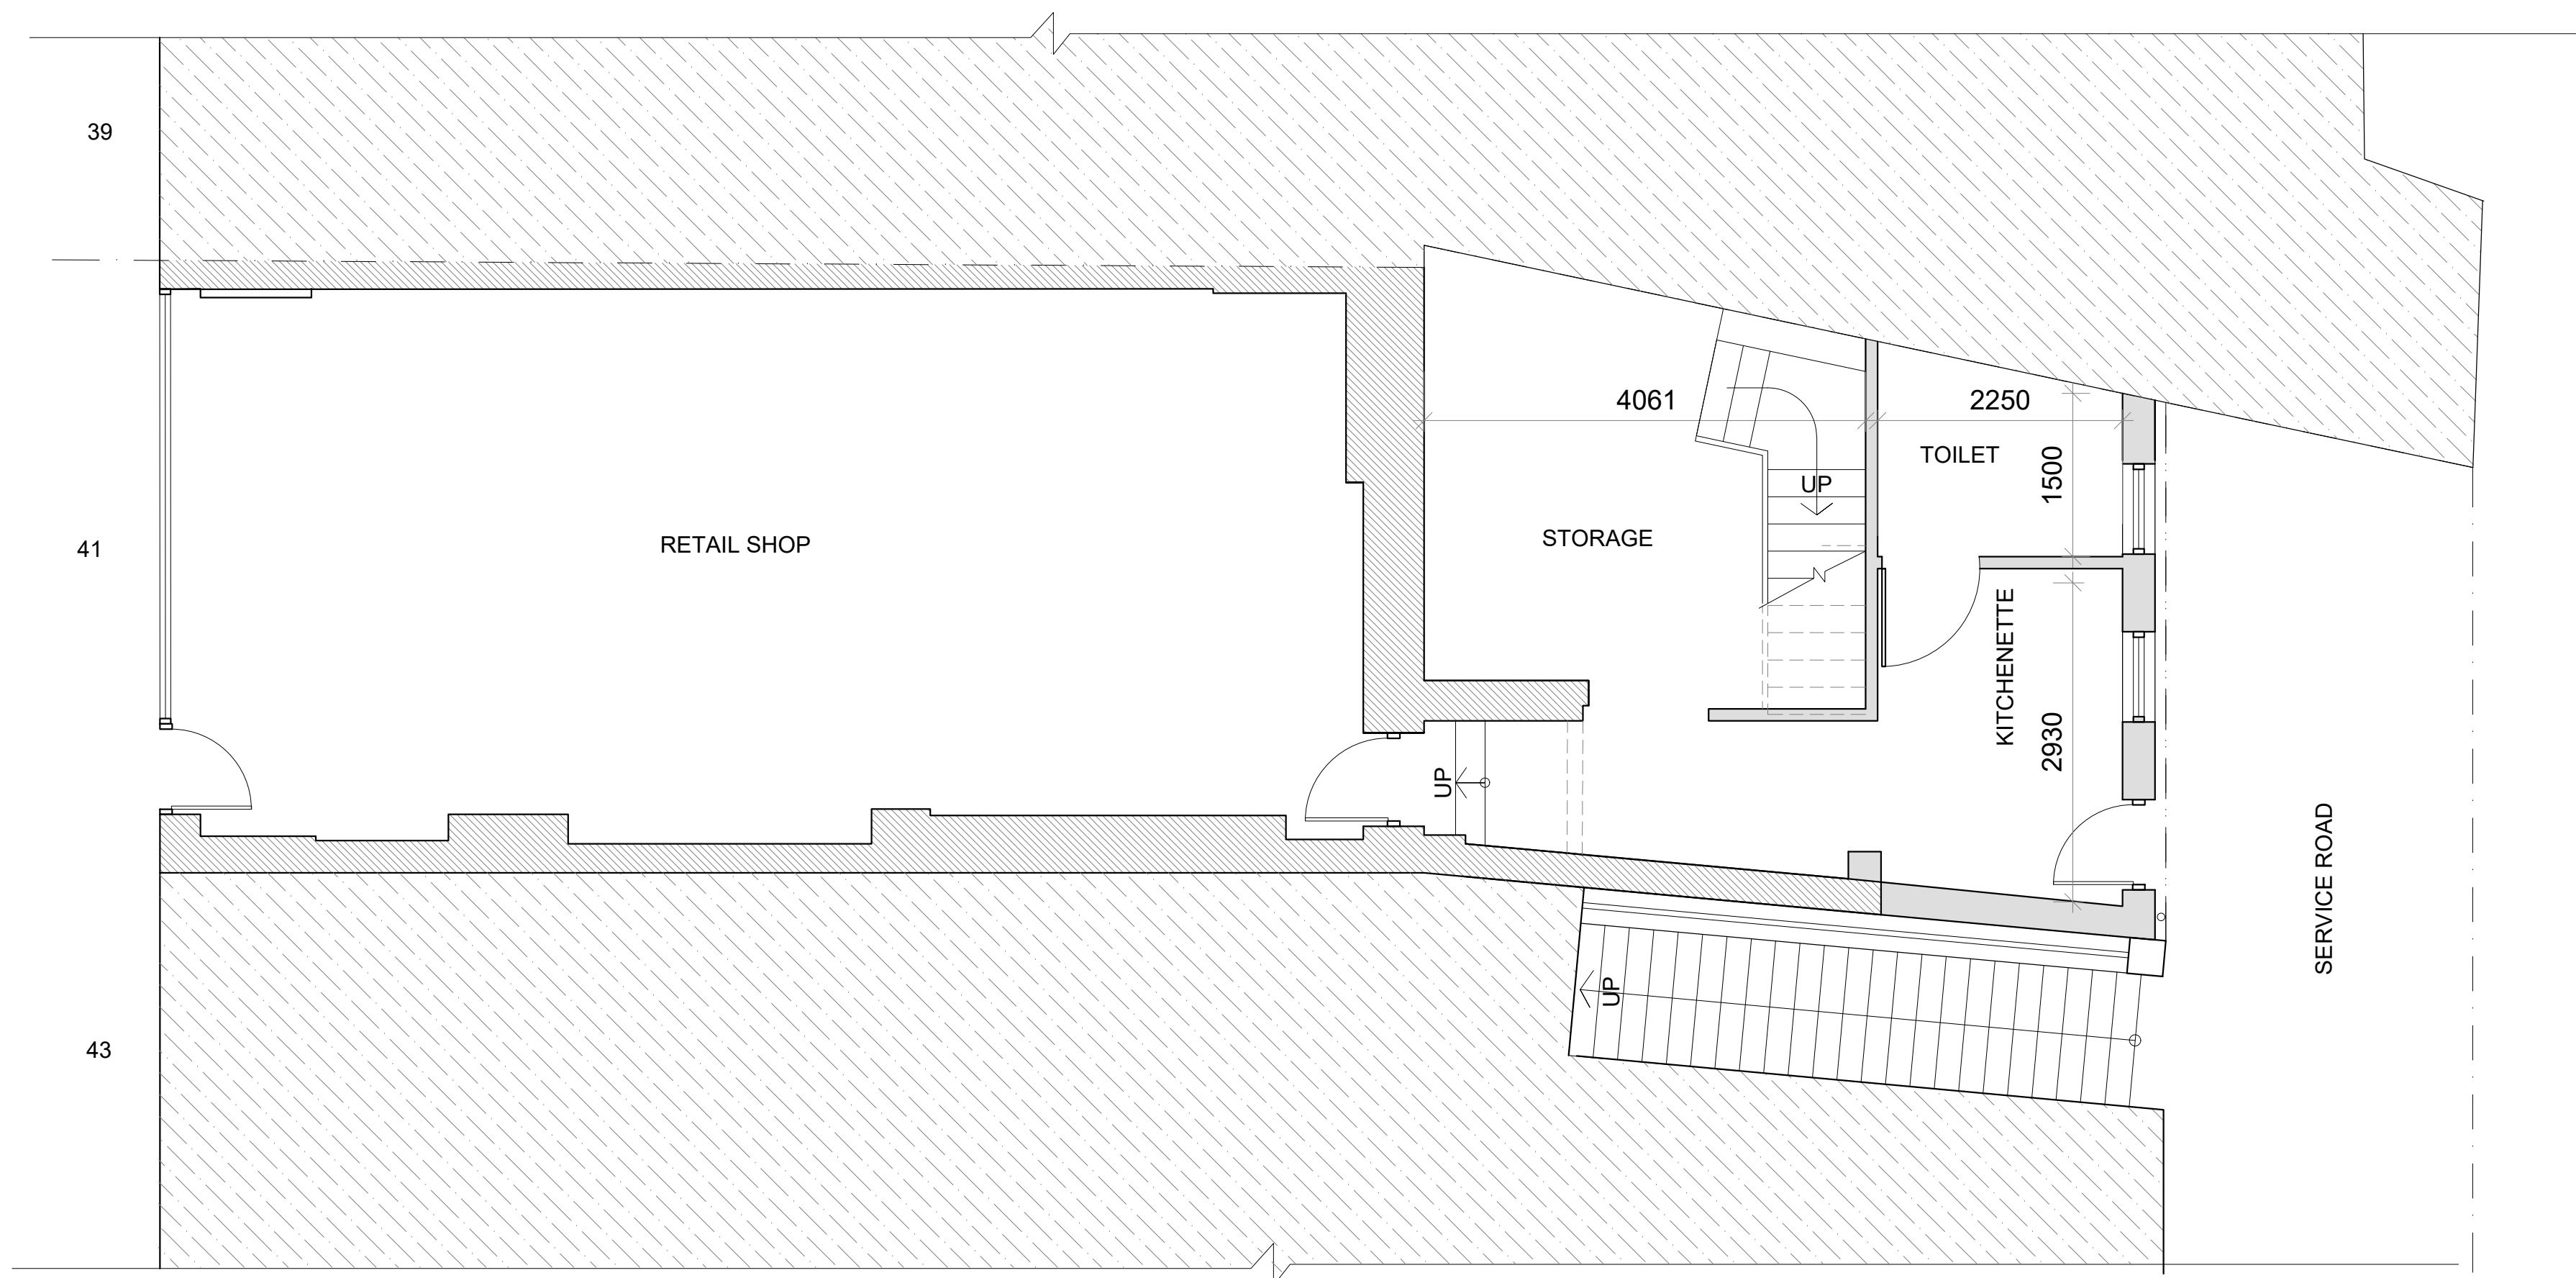

GROUND FLOOR PLAN 1:50

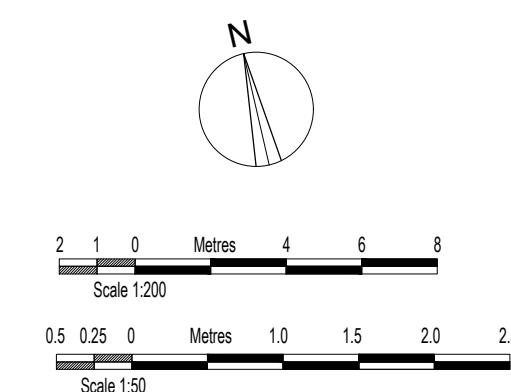

General	Apr' 23	A
AMENDMENTS	DATE	REV.
COPYRIGHT RESERVED		
ALL SCALED DIMENSIONS MUST BE VERIFIED ON SITE		

JOB
41 Station Road Hayes Hillingdon Hayes UB3 4BE
CLIENT
Thapar Sons t/a Trendz
DRAWING
PROPOSED PLANS

DALE VENN ARCHITECTS
Architects, Planners & Surveyors
HIGH HOUSE, HARLINGTON ROAD, HILLINGDON, MIDDLESEX 01895-237345

SCALE AS SHOWN @ A1	DRAWING No.	REV.
DATE MAR '23	5085-2	A
DRAWN LK		
CHECKED DV		